




ELEVATION DATUM

NAVD88 ESTABLISHED FROM GPS OBSERVATION
ON LOCAL CONTROL POINTS USING THE
WASHINGTON STATE REFERENCE NETWORK.



SITE TBM

FOUND MAGNAIL IN CONCRETE
NORTHWESTERLY PROPERTY CORNER
ELEVATION: 357.16

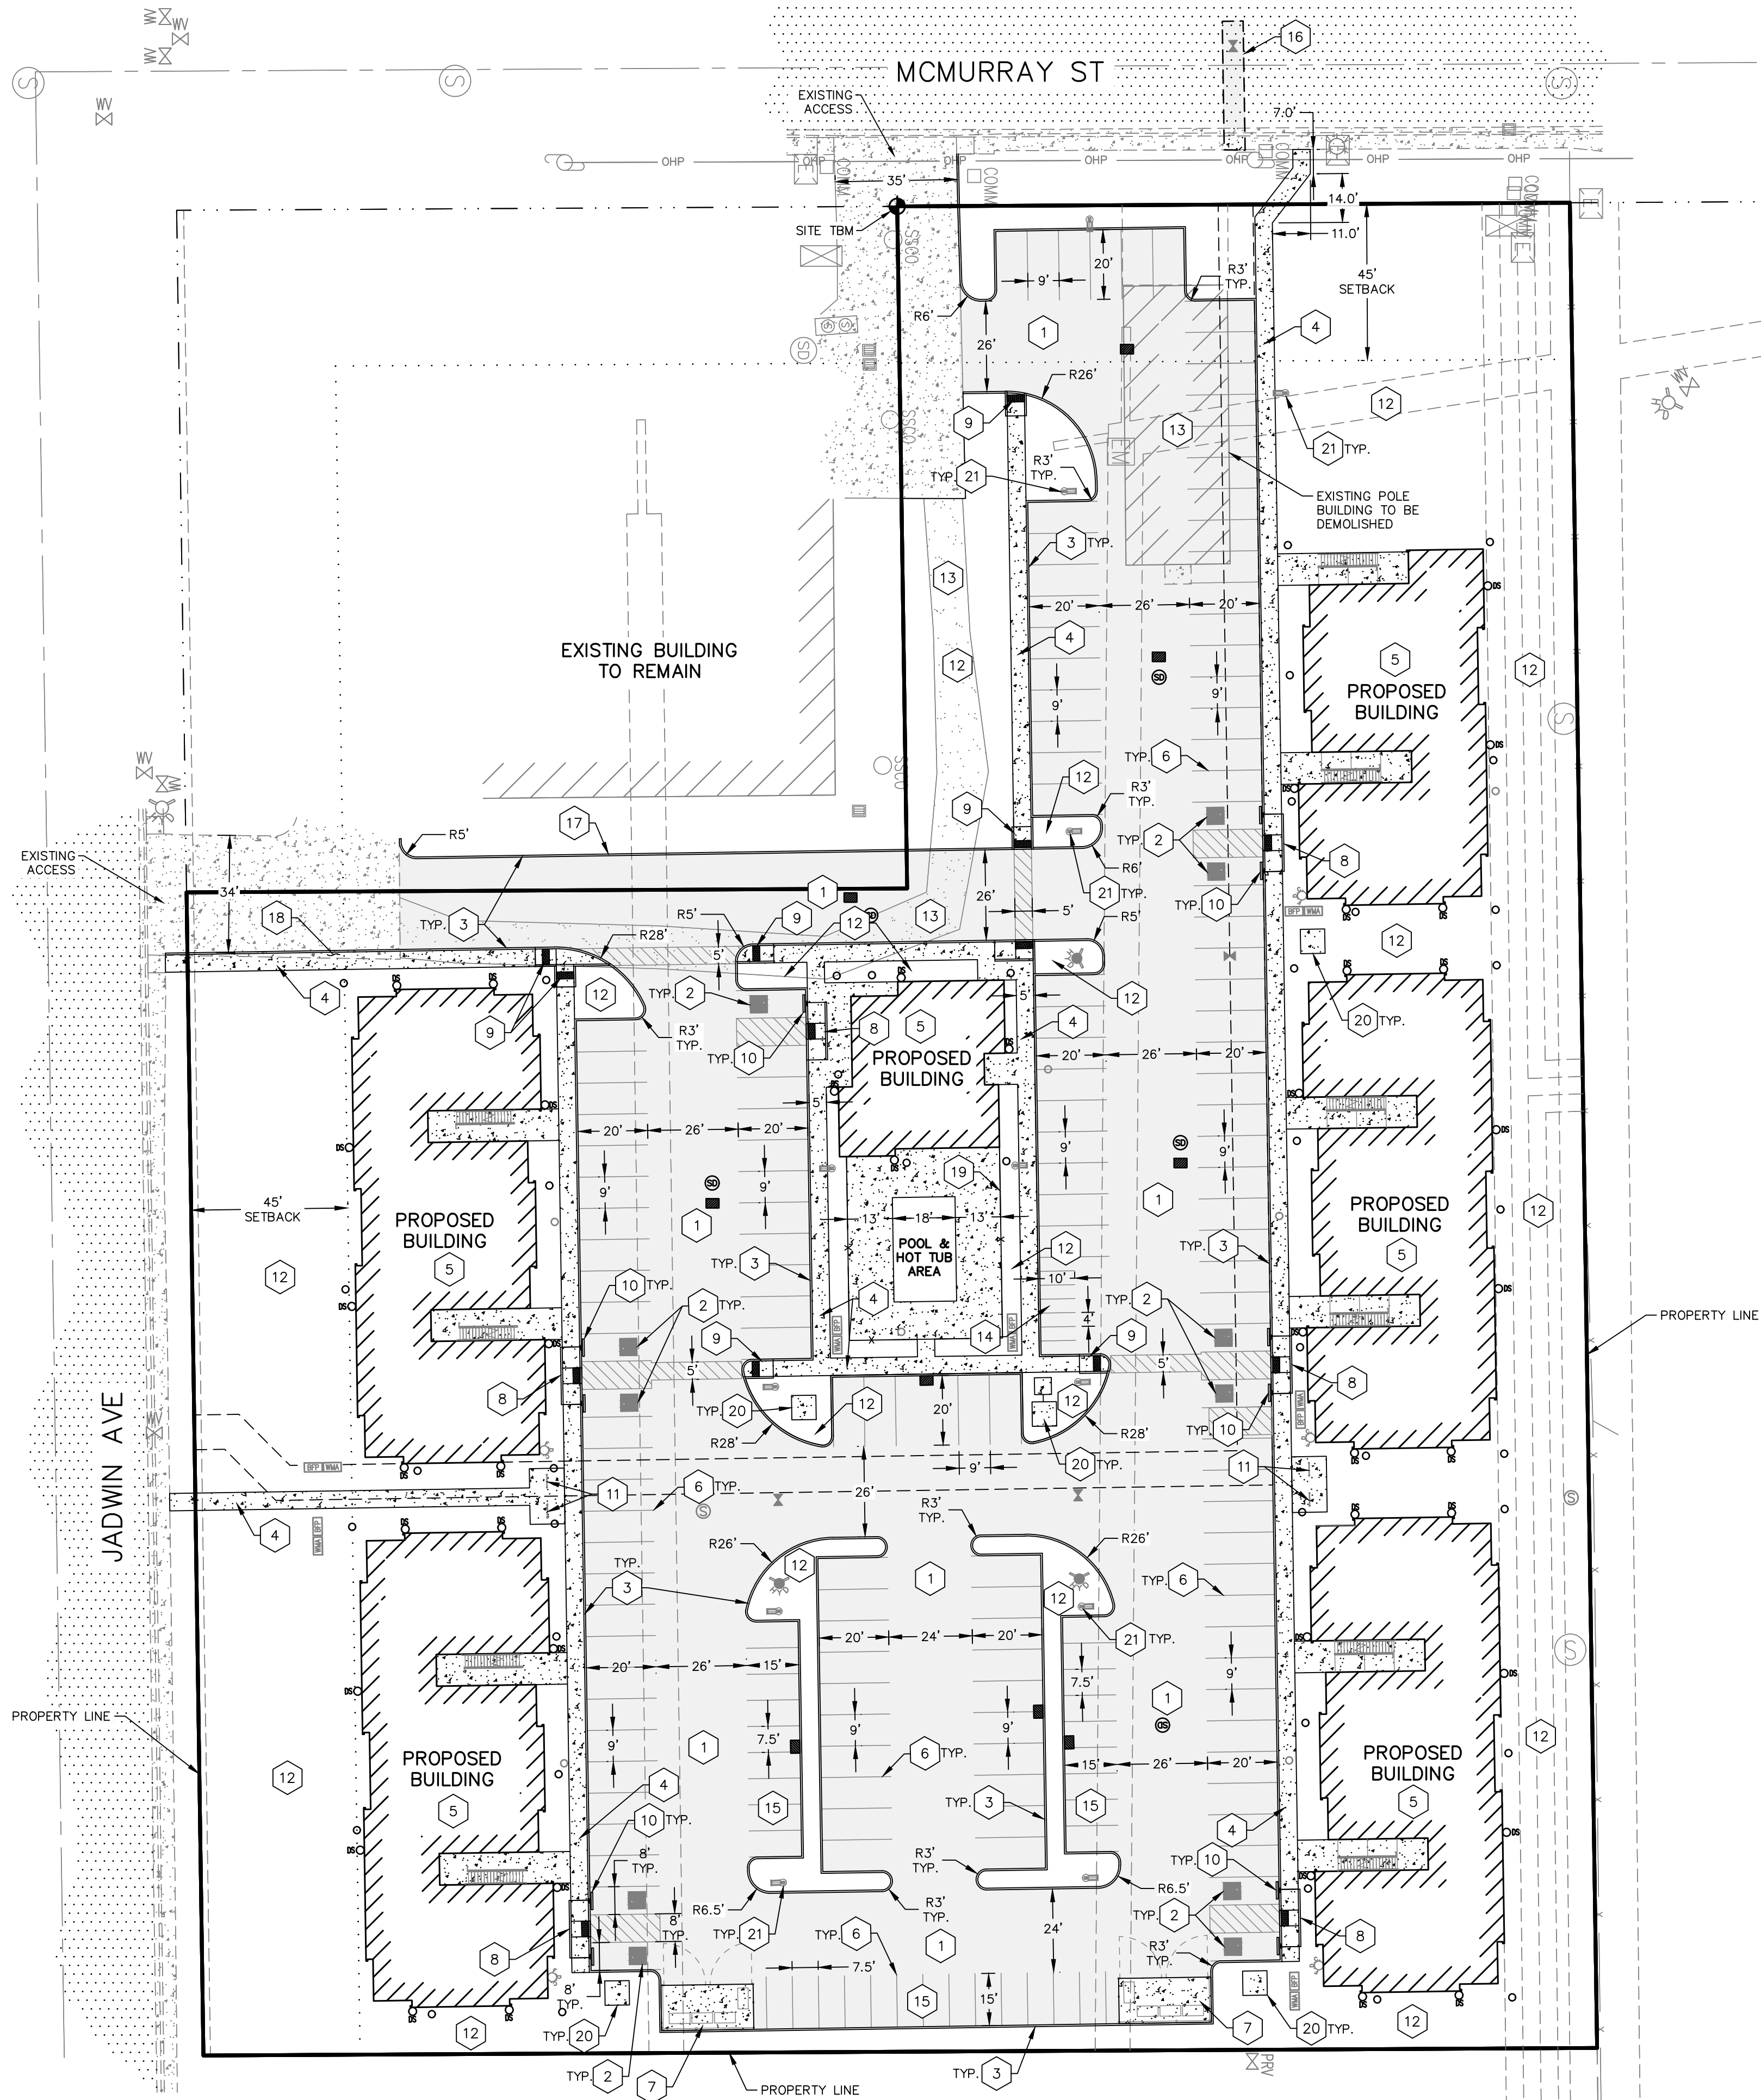

NOTE: REFER TO COVER AND INDEX SHEET FOR VICINITY MAP.

LOCATES (2 WORKING DAYS NOTICE REQUIRED PRIOR TO EXCAVATION)
LOCAL CALLING NUMBERS
SPOKANE COUNTY


8-1-1




GRAPHIC SCALE



(IN FEET)
1 inch = 30 ft.

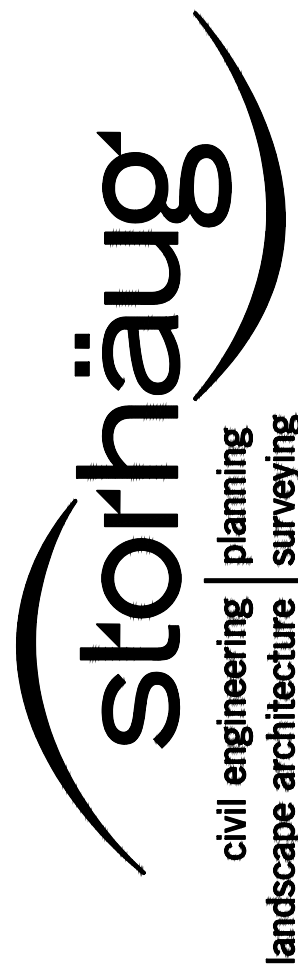

510 east third avenue | spokane, washington 99202
p 509.242.1000 f 509.242.1001 SE #522-203

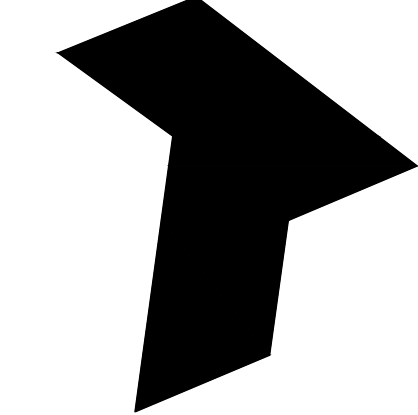

TREK ARCHITECTURE

GENERAL

© 2019 TREK ARCHITECTURE. ALL RIGHTS RESERVED. THIS
DRAWING IS AN INSTRUMENT OF SERVICE AND IS THE SOLE
PROPERTY OF TREK ARCHITECTURE. ANY USE OF THIS
DRAWING WITHOUT WRITTEN CONSENT BY TREK
ARCHITECTURE IS PROHIBITED.
THE ARCHITECT SHALL NOT HAVE CONTROL OR CHARGE OF
AND SHALL NOT BE RESPONSIBLE FOR CONSTRUCTION MEANS,
METHODS, SEQUENCES, TECHNIQUES, SCHEDULES OR
PROCEDURES, OR FOR SAFETY PRECAUTIONS AND PROGRAMS
OR OTHER PERSONS PERFORMING ANY OTHER THE WORK, OR
FOR THE FAILURE OF ANY OF THEM TO CARRY OUT THE WORK
IN ACCORDANCE WITH THE CONTRACT DOCUMENTS. ALWAYS
USE DIMENSIONS SHOWN. DRAWINGS ARE NOT TO BE SCALED.
DRAWING SCALES AS INDICATED ARE FOR REFERENCE ONLY
AND ARE NOT INTENDED TO ACCURATELY DEPICT ACTUAL OR
DESIGNED CONDITIONS. WRITTEN DIMENSIONS SHALL GOVERN.

ARCHITECT

TREK ARCHITECTURE

122 S MONROE, STE #202
SPOKANE, WA 99201
509.315.4830
HELLO@TREKARCH.COM

OWNER

FOOTHILLS PROJECT LLC

915 W 2ND AVE.
SPOKANE, WA, 99201

PROFESSIONAL SEAL



NEW COMMERCIAL APPLICATION FOR:

JADWIN MULTI-FAMILY

ADDRESS

1866 JADWIN AVE.,
RICHLAND, WA 99354

JOB

22.20

DRAWN BY

EFZ

CHECKED BY

BNO

SCALE

As Indicated

DATE

08.31.22

PROJECT STATUS

PERMIT SET

REVISIONS

#	DESCRIPTION	DATE
---	-------------	------

SITE PLAN

C200