

03-19-2021



ArchitectsWest
210 E Lakeside Ave
Coeur d'Alene, ID 83814
t. 208.667.9402
architectswest.com

STRUCTURAL ENGINEER
DCI ENGINEERS
707 WEST 2ND AVENUE
SPOKANE, WA 99201
509.455.4448

MECHANICAL ENGINEER
FSI ENGINEERS
505 WEST RIVERSIDE AVENUE, SUITE 440
SPOKANE, WA 99201
499.413.7320

ELECTRICAL ENGINEER
COFFMAN ENGINEERS
10 N POST STREET #600
SPOKANE, WA 99201
509.328.2994

CIVIL ENGINEER
DCI ENGINEERS
821 SW WASHINGTON STREET, SUITE 500
PORTLAND, OR 97205
509.242.2448

LANDSCAPE ARCHITECT
ARCHITECTS WEST
210 E LAKESIDE AVENUE
COEUR D'ALENE, ID 83814
208.667.9402

DESIGN CONSULTANT
PERLMAN ARCHITECTS
4808 N 24TH STREET, SUITE 100
PHOENIX, AZ 85016
480.951.9900


**NORTH MASON FIRE & RESCUE
HEADQUARTERS FIRE STATION
MASON COUNTY, WA**

EROSION CONTROL DETAILS

PROJECT NO. 20032-0007
DESIGNED BY KLE
DRAWN BY KLE
ISSUE DATE 03/19/21
PHASE 95% CD
CHECKED BY R/JL
REVISION
SHEET NO.


C1.21

Figure II-3.22: Silt Fence

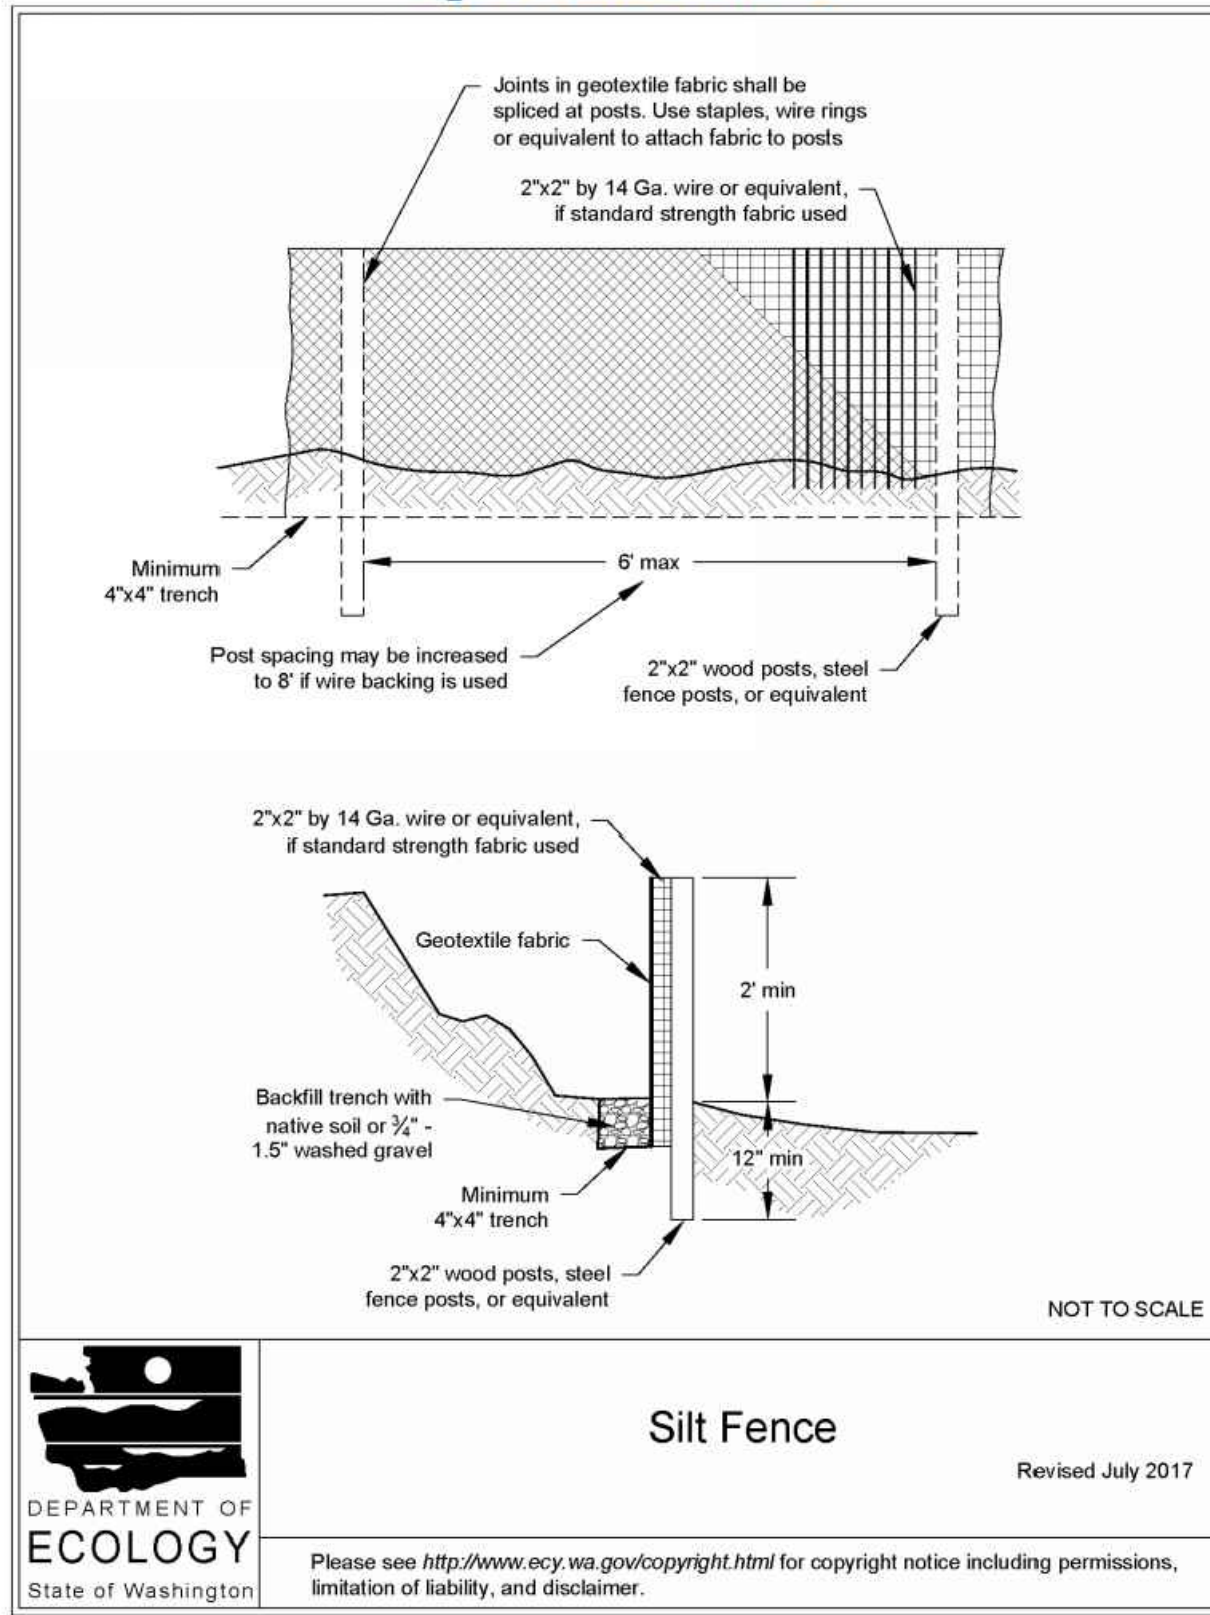


2019 Stormwater Management Manual for Western Washington
Volume II - Chapter 3 - Page 371

Figure II-3.1: Stabilized Construction Access

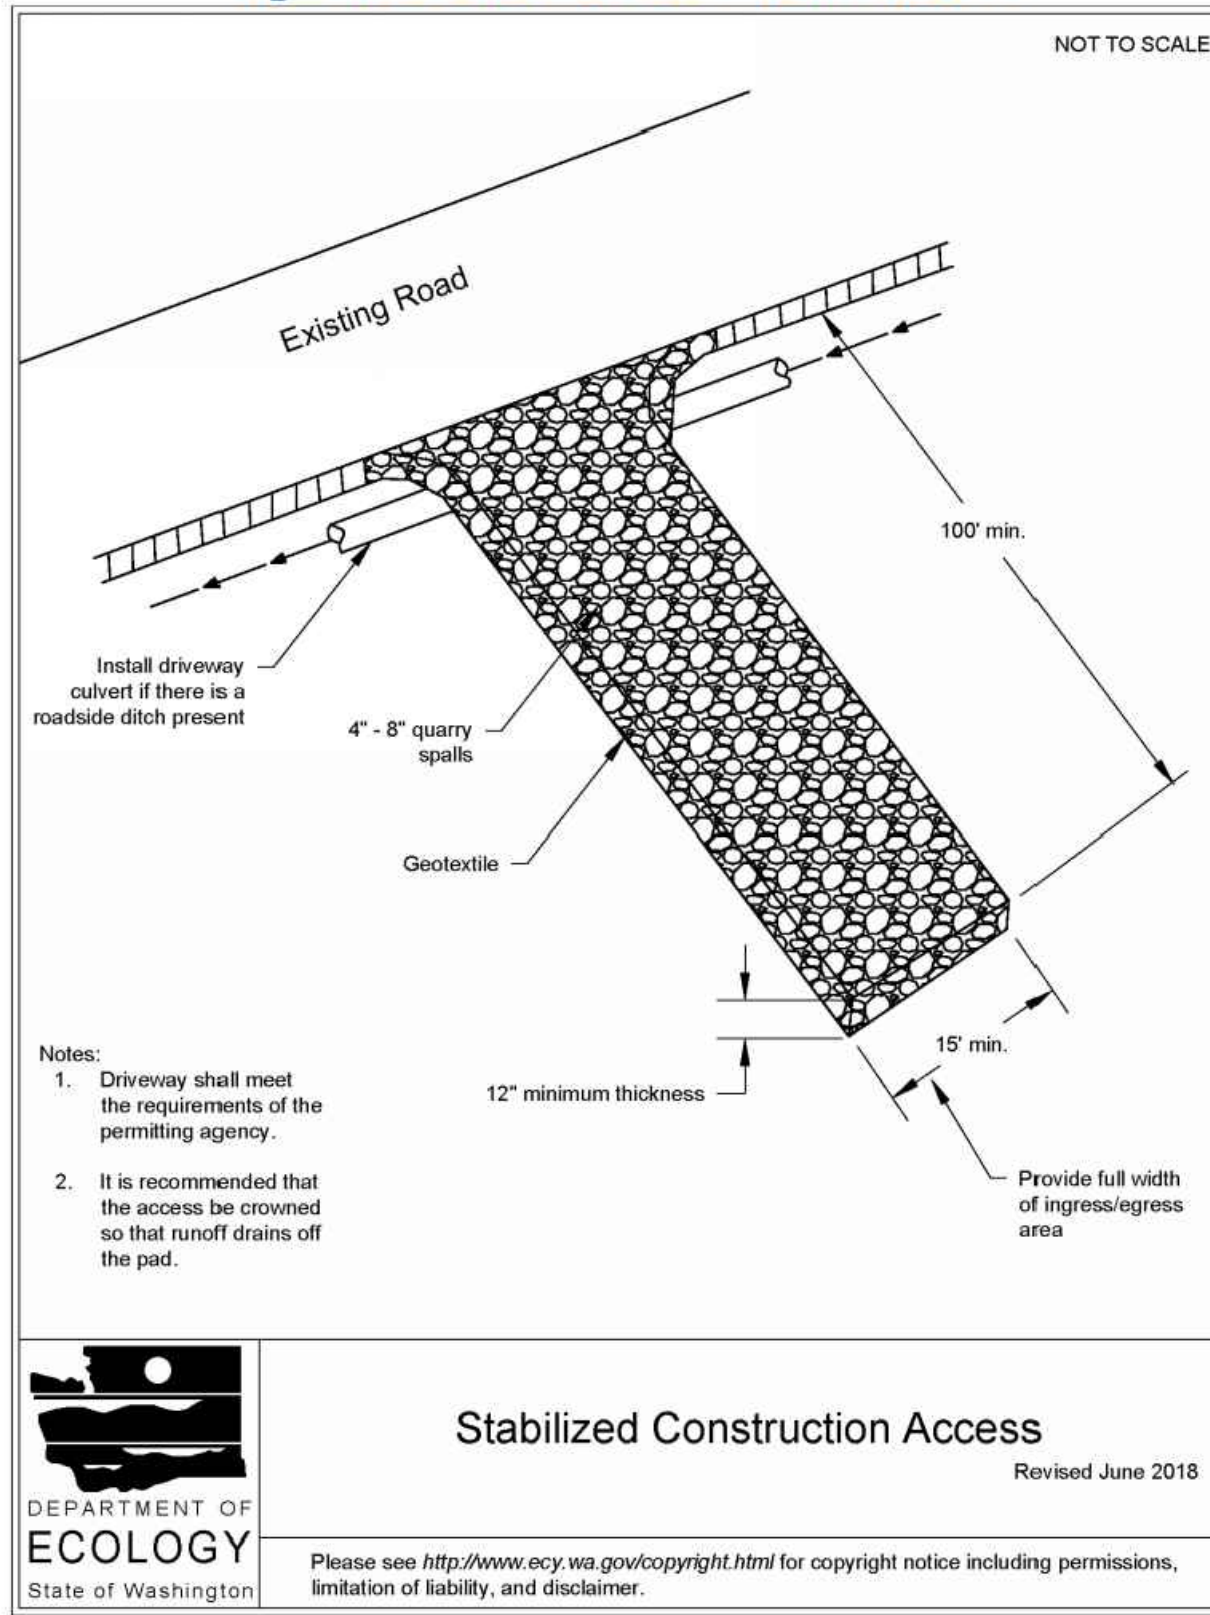


2019 Stormwater Management Manual for Western Washington
Volume II - Chapter 3 - Page 279

Figure II-3.17: Block and Gravel Filter

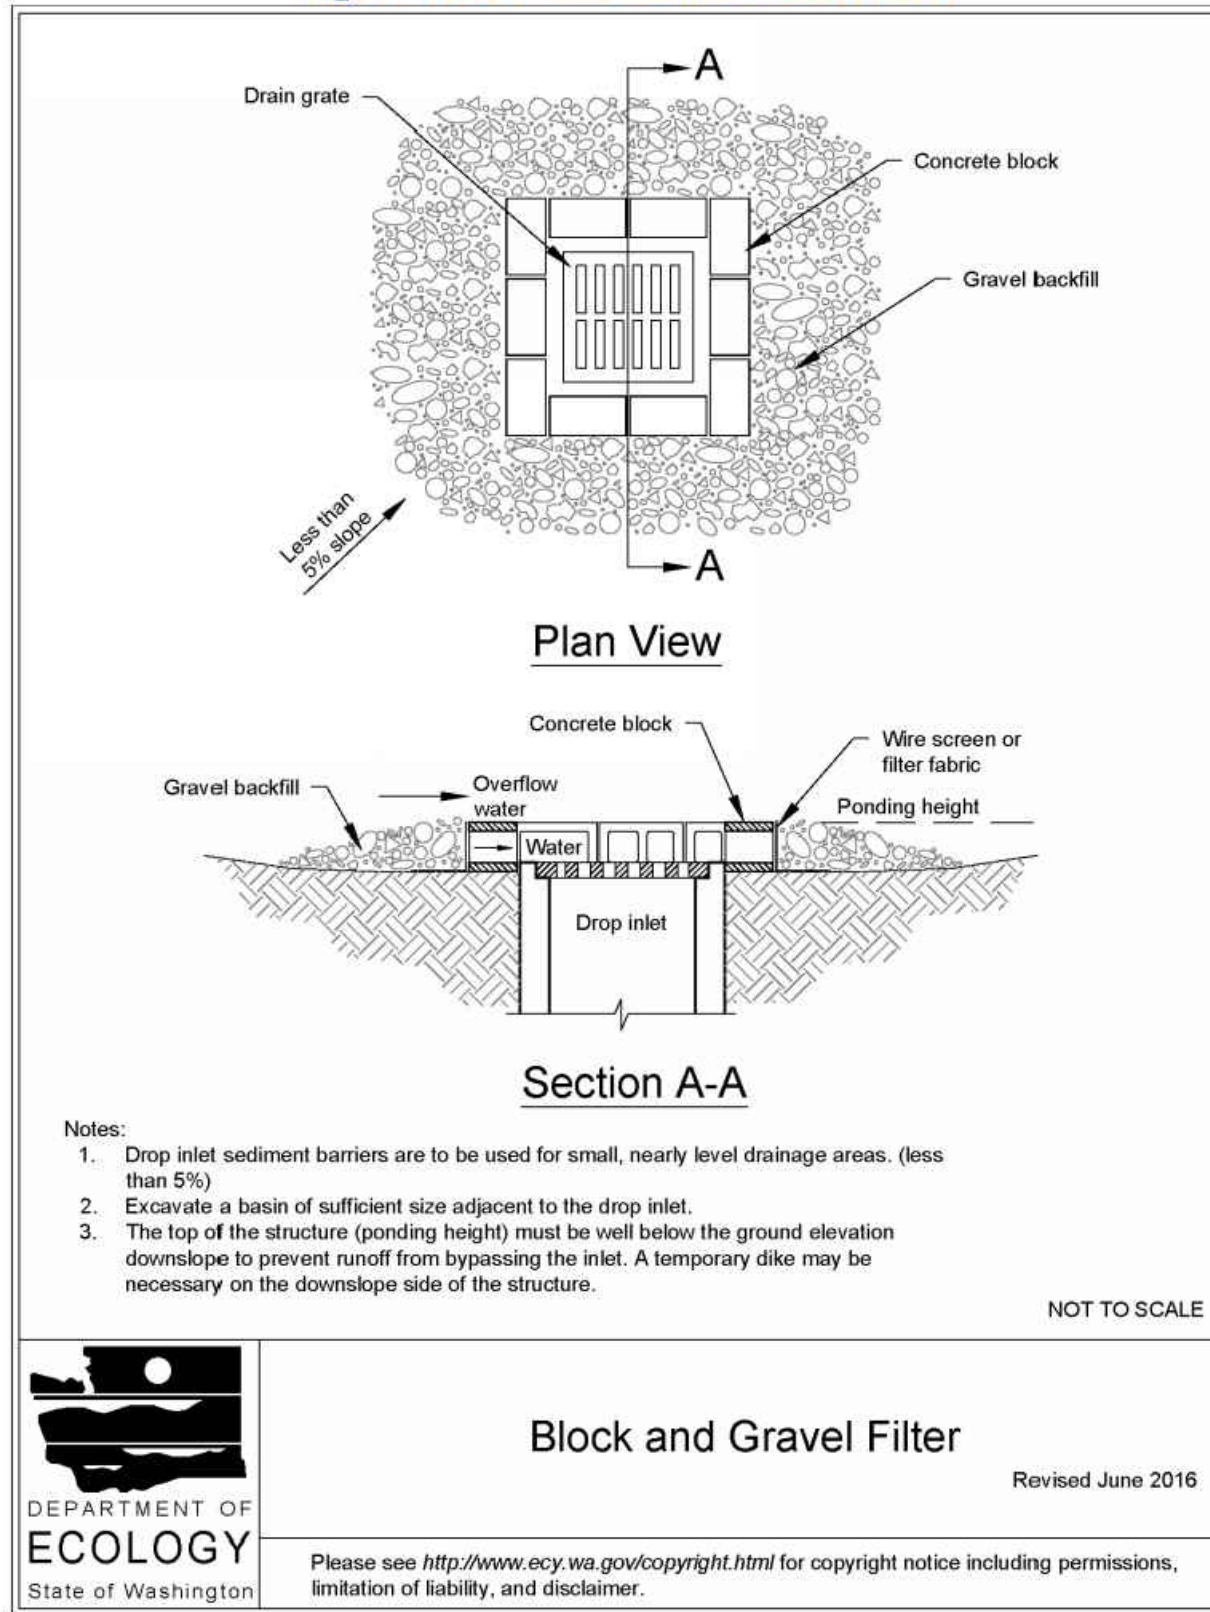

2019 Stormwater Management Manual for Western Washington
Volume II - Chapter 3 - Page 325

Figure II-3.8: Concrete Washout Area with Straw Bales

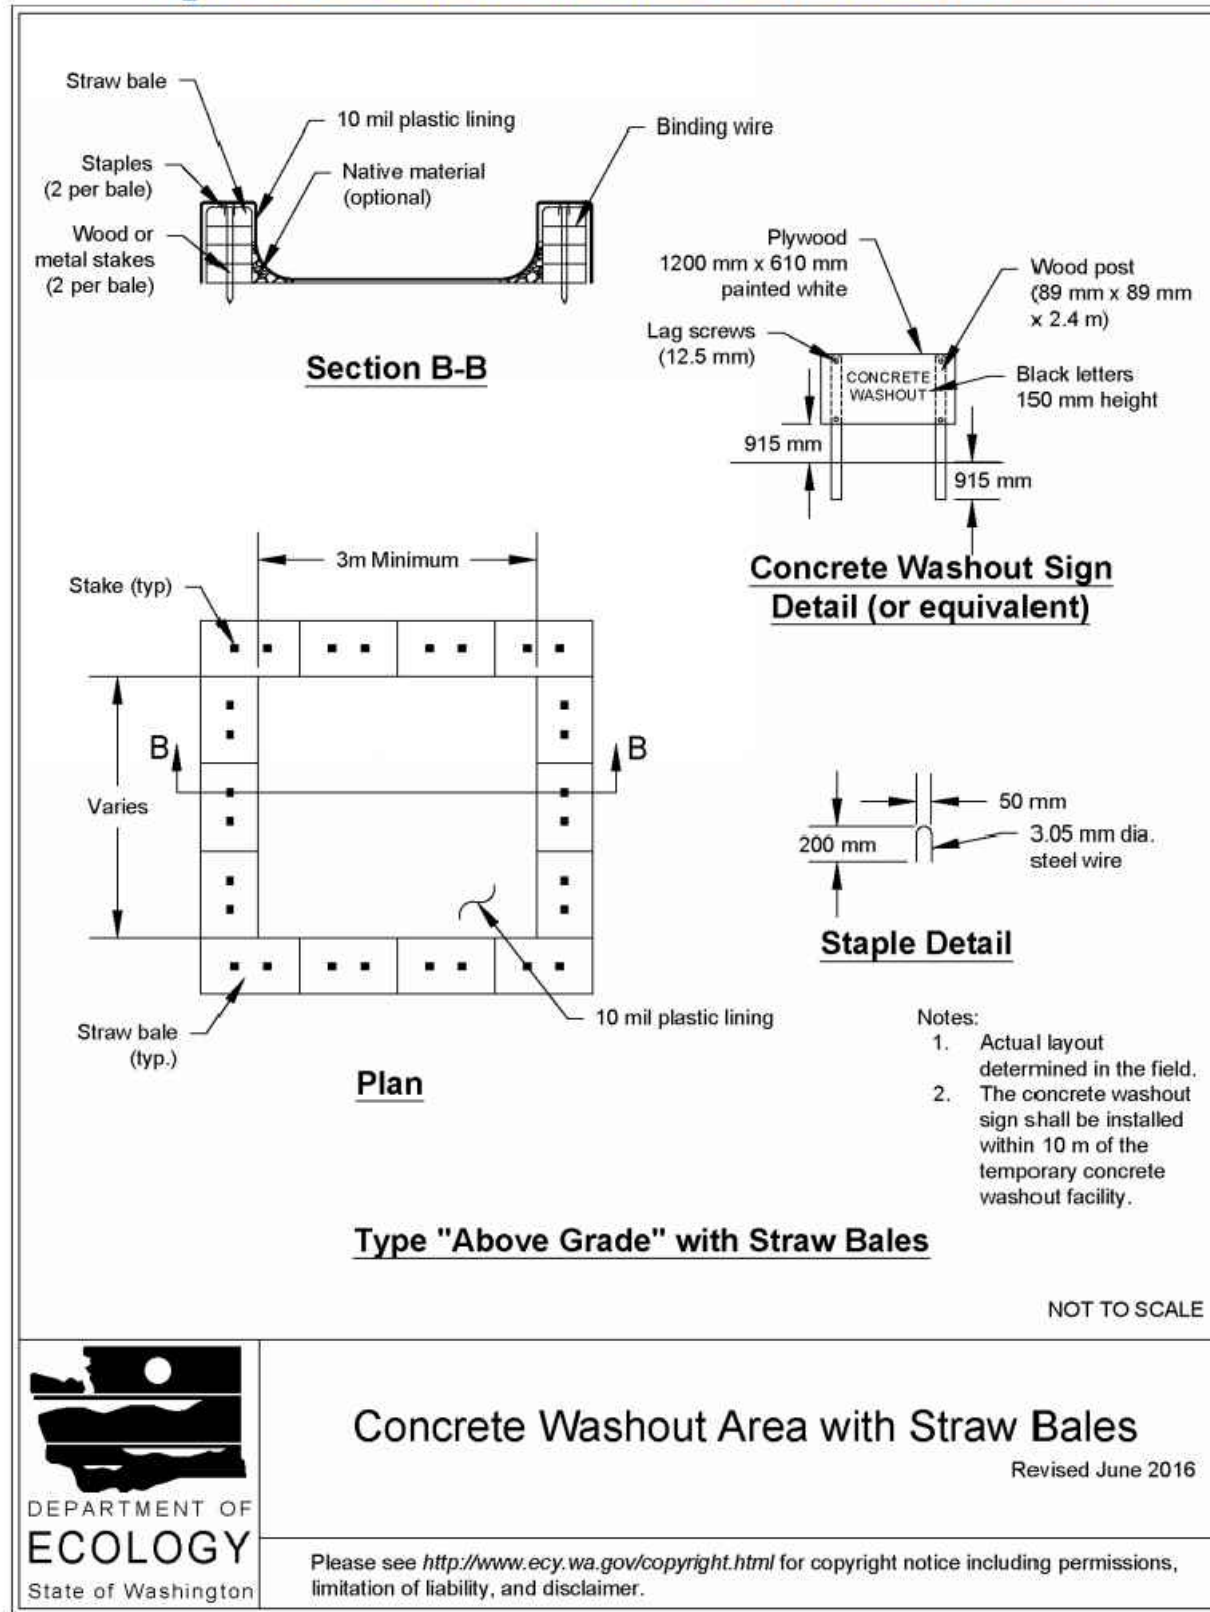

2019 Stormwater Management Manual for Western Washington
Volume II - Chapter 3 - Page 325