


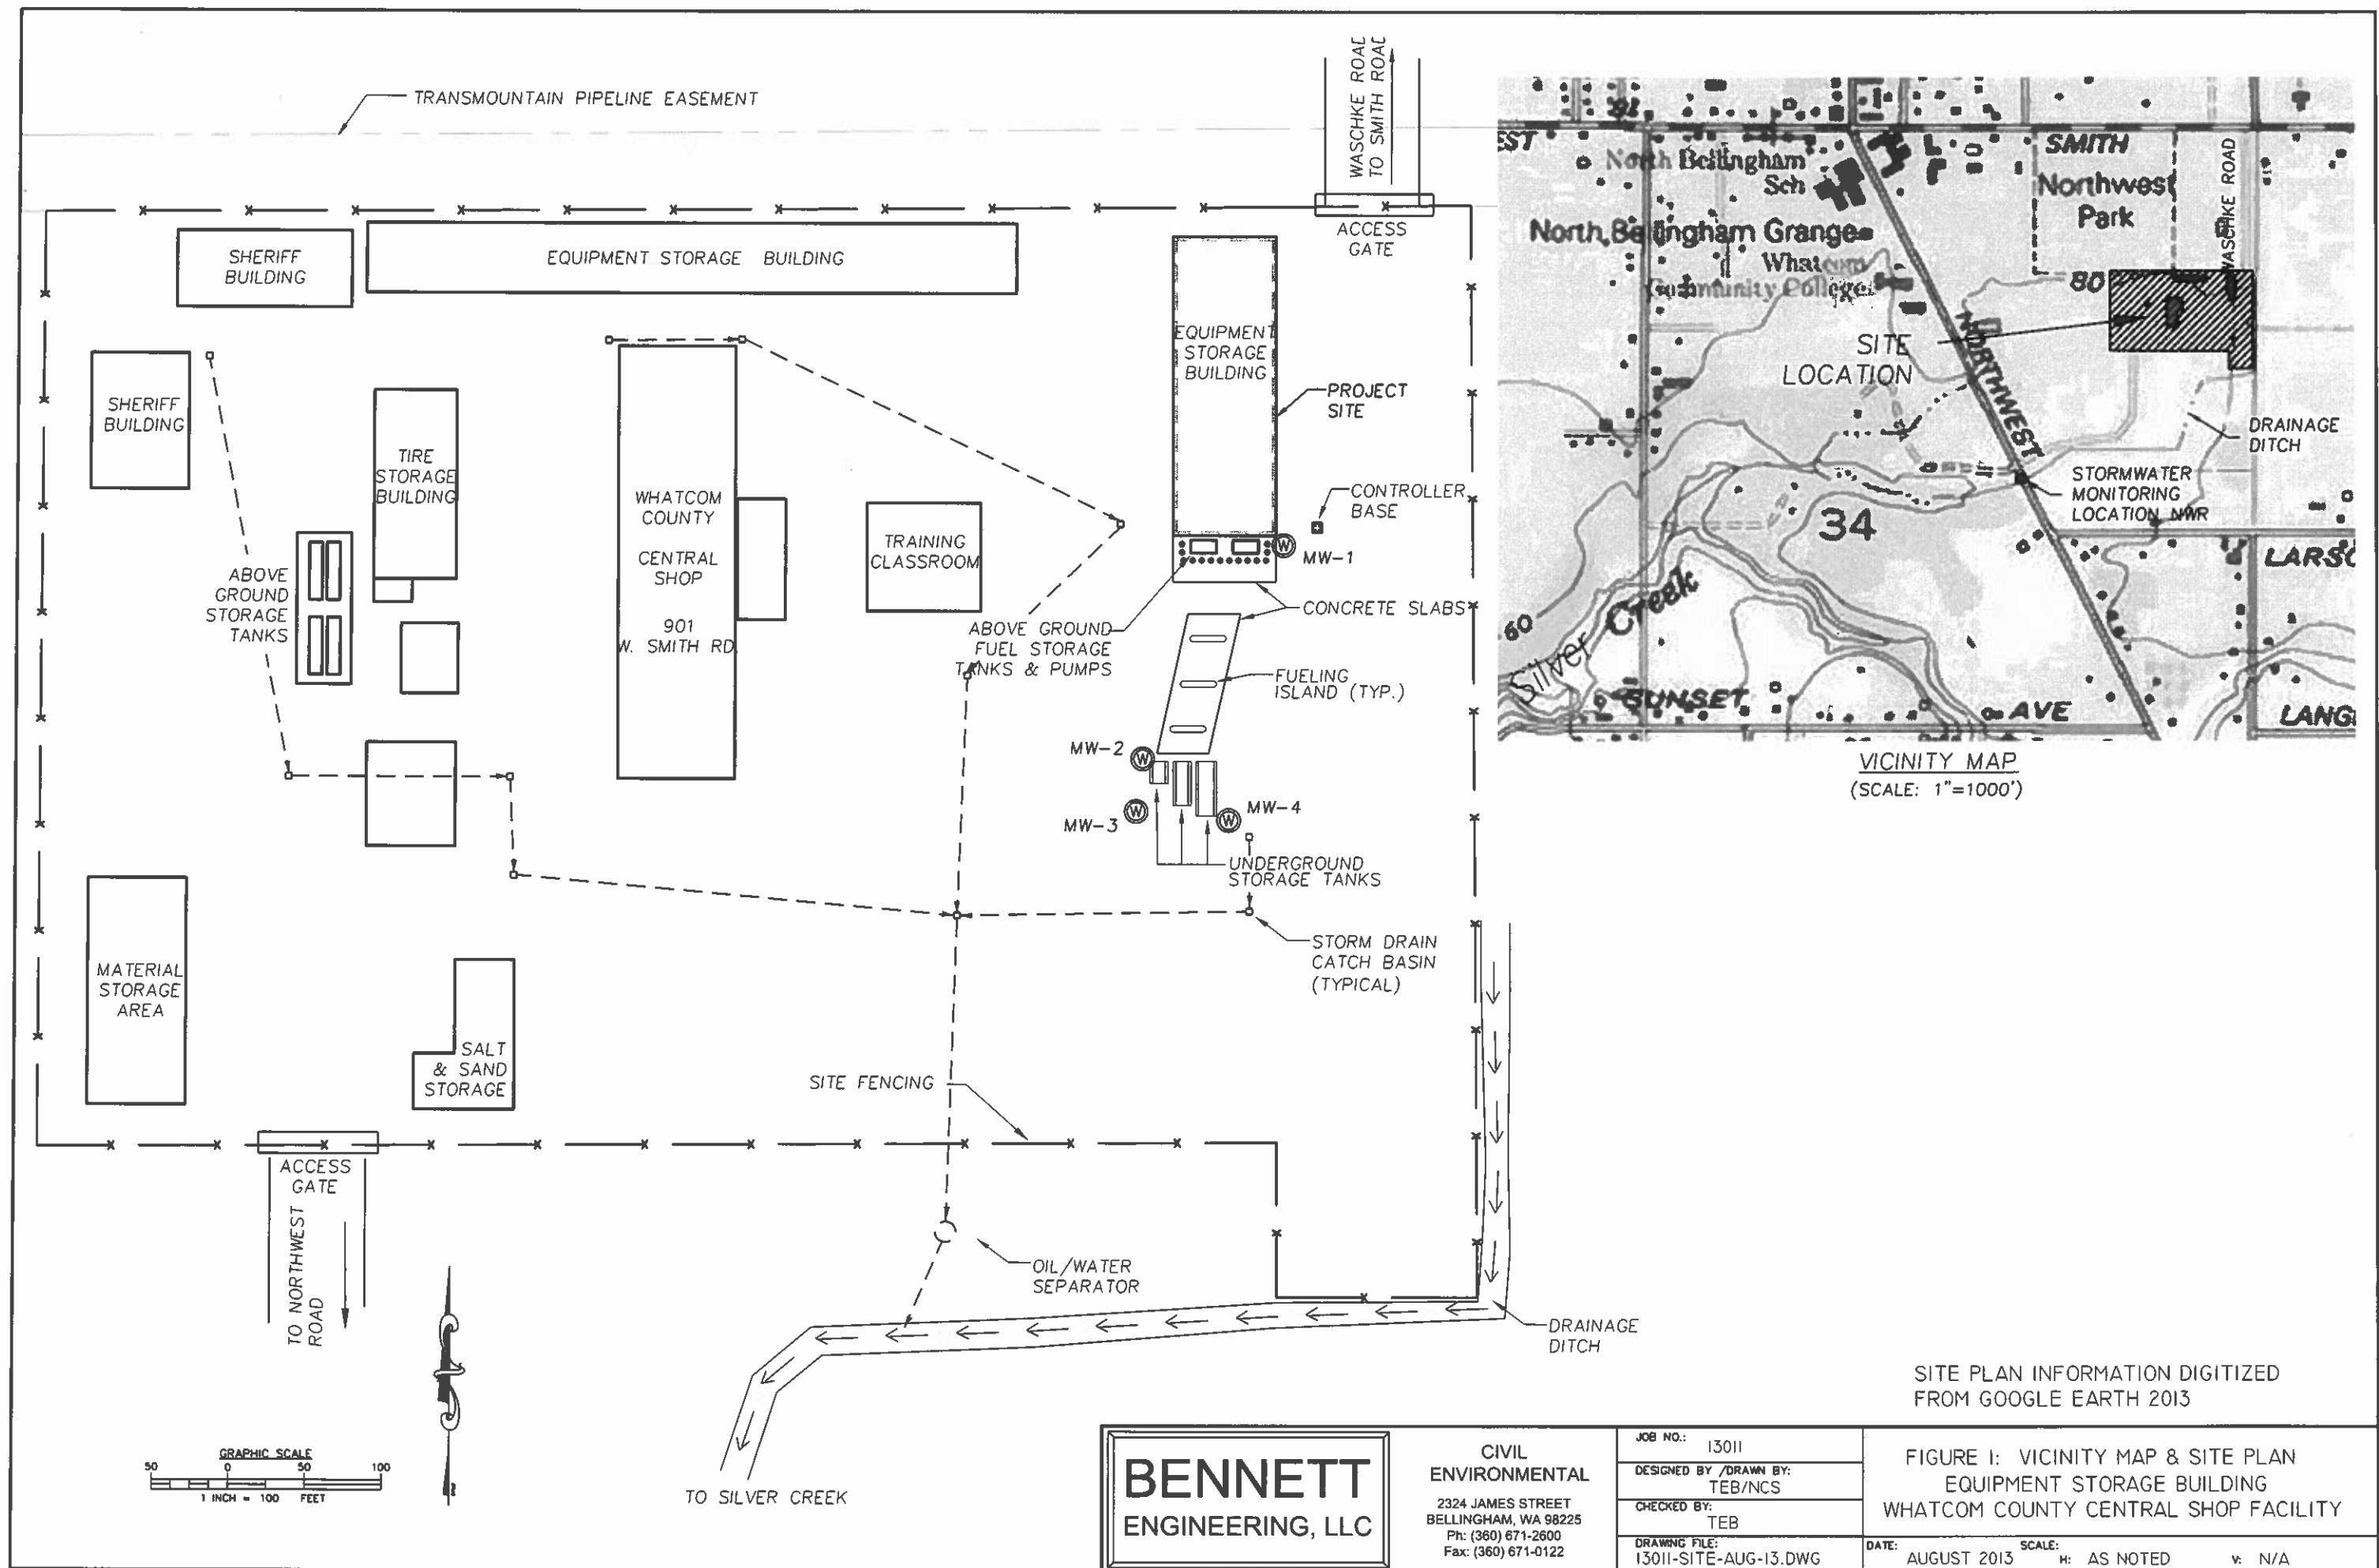

SITE PLAN INFORMATION DIGITIZED
FROM GOOGLE EARTH 2013

BENNETT
ENGINEERING, LLC

CIVIL
ENVIRONMENTAL
2324 JAMES STREET
BELLINGHAM, WA 98225
Ph: (360) 671-2600
Fax: (360) 671-0122


JOB NO.:	13011
DESIGNED BY /DRAWN BY:	TEB/NCS
CHECKED BY:	TEB
DRAWING FILE:	13011-SITE-AUG-13.DWG

FIGURE I: VICINITY MAP & SITE PLAN
EQUIPMENT STORAGE BUILDING
WHATCOM COUNTY CENTRAL SHOP FACILITY

DATE:	AUGUST 2013	SCALE:	H: AS NOTED	V: N/A
-------	-------------	--------	-------------	--------

SAMPLE LOCATIONS

SCALE: 1" = 20'

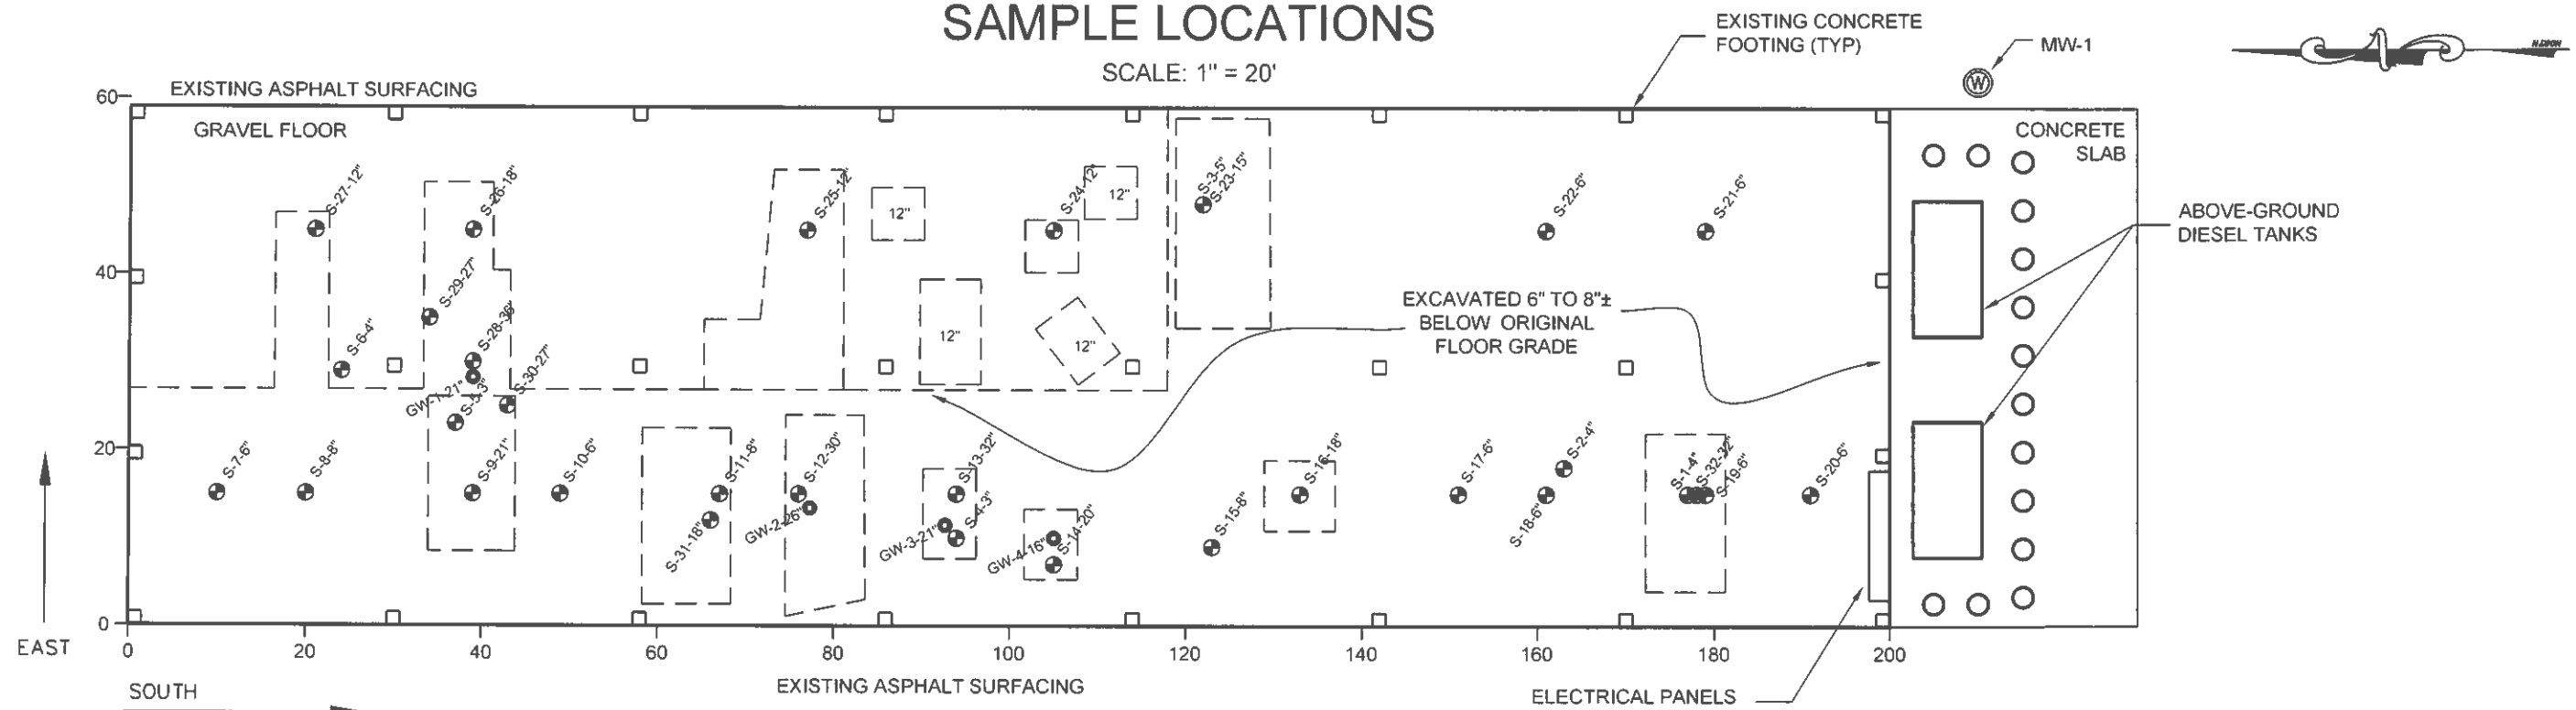

SAMPLE # (INCHES)	SAMPLE DEPTH	SAMPLE DATE	SAMPLE LOCATION (FEET)	COORDINATES EAST (FEET)	SOUTH (MG/KG)	DIESEL CONC. (MG/KG)	HEAVY OIL CONC.
S-1	4	3/25/2013	BOTTOM	15	177	222	1,122
S-2	4	3/25/2013	BOTTOM	18	163	ND (<50)	8,642
S-3	5	3/25/2013	BOTTOM	48	122	ND (<50)	10,700
S-4	3	3/25/2013	BOTTOM	10	94	ND (<50)	3,704
S-5	3	3/25/2013	BOTTOM	23	37	ND (<50)	7,184
S-6	4	3/25/2013	BOTTOM	29	23	ND (<50)	111
S-7	6	5/20/2013	BOTTOM	15	10	ND (<50)	1,099
S-8	8	5/20/2013	BOTTOM	15	20	ND (<50)	305
S-9	21	5/20/2013	BOTTOM	15	39	ND (<50)	81
S-10	6	5/20/2013	BOTTOM	15	49	ND (<50)	624
S-11	8	5/20/2013	BOTTOM	15	67	ND (<50)	2,093
S-12	30	5/20/2013	BOTTOM	15	76	ND (<50)	ND (<50)
S-13	32	5/20/2013	BOTTOM	7	94	ND (<50)	ND (<50)
S-14	20	5/20/2013	BOTTOM	9	105	ND (<50)	ND (<50)
S-15	8	5/20/2013	BOTTOM	15	123	ND (<50)	ND (<50)
S-16	18	5/20/2013	BOTTOM	15	133	ND (<50)	ND (<50)
S-17	6	5/20/2013	BOTTOM	15	151	ND (<50)	290
S-18	6	5/20/2013	BOTTOM	15	161	ND (<50)	1,079
S-19	6	5/20/2013	BOTTOM	15	179	ND (<50)	2,277
S-20	6	5/20/2013	BOTTOM	15	191	ND (<50)	839
S-21	6	5/20/2013	BOTTOM	45	179	ND (<50)	497
S-22	6	5/20/2013	BOTTOM	45	161	ND (<50)	126
S-23	15	5/20/2013	BOTTOM	45	122	ND (<50)	ND (<50)
S-24	12	5/20/2013	BOTTOM	45	105	84	60
S-25	12	5/20/2013	BOTTOM	45	77	ND (<50)	ND (<50)
S-26	18	5/20/2013	BOTTOM	45	39	ND (<50)	ND (<50)
S-27	12	5/20/2013	BOTTOM	45	21	ND (<50)	69
S-28	36	5/20/2013	BOTTOM	30	39	ND (<50)	ND (<50)
S-29	27	5/20/2013	N. SIDEWALL	35	34	ND (<50)	ND (<50)
S-30	27	5/20/2013	S. SIDEWALL	25	43	ND (<50)	ND (<50)
S-31	18	6/12/2013	BOTTOM	12	66	ND (<50)	53
S-32	32	6/12/2013	BOTTOM	15	178	ND (<50)	ND (<50)

ND = PARAMETER NOT DETECTED AT LISTED PRACTICAL QUANTITATION LIMIT.

SAMPLE #	SAMPLE DEPTH (INCHES)	SAMPLE DATE	SAMPLE LOCATION	COORDINATES EAST (FEET)	SOUTH (FEET)	DIESEL CONC. (MG/L)	HEAVY OIL CONC. (MG/L)
GW-1	21	5/29/2013	W.S.	29	39	ND (<0.20)	ND (<0.20)
GW-2	26	5/29/2013	W.S.	14	77	ND (<0.20)	0.21
GW-3	21	5/29/2013	W.S.	11	93	ND (<0.20)	ND (<0.20)
GW-4	16	5/29/2013	W.S.	10	105	ND (<0.20)	0.39

ND = PARAMETER NOT DETECTED AT LISTED PRACTICAL QUANTITATION LIMIT.
W.S. = WATER SURFACE

LEGEND

- Ⓜ MW-1 MONITORING WELL
- ⊙ GW-1 GROUND WATER SAMPLE
- ⊕ S-1 SOIL SAMPLE
- EXCAVATIONS

BENNETT
ENGINEERING, LLC

CIVIL
ENVIRONMENTAL
2324 JAMES STREET
BELLINGHAM, WA 98225
Ph: (360) 671-2600
Fax: (360) 671-0122

JOB NO.:	I3011
DESIGNED BY /DRAWN BY:	TEB/NCS
CHECKED BY:	TEB
DRAWING FILE:	I3011-SOILS-AUG-13.DWG

FIGURE 2: SOIL & WATER SAMPLING LOCATIONS
EQUIPMENT STORAGE BUILDING
WHATCOM COUNTY CENTRAL SHOP FACILITY

DATE: AUGUST 2013 SCALE: H: 1"=20' V: N/A