



<p>7730 SW MOHAWK STREET TUALATIN, OREGON PH (503) 691-2030/FAX (503) 692-7074</p>	FOR: BAYLINER MARINE 17825 59th AVENUE NE ARLINGTON, WASHINGTON 98223		SITE PLAN		FIGURE: 2
	JOB NUMBER: 190402025	DRAWN BY: DJH	CHECKED BY: AKZ	APPROVED BY: RRS	DATE: 4/28/10

FILEPATH:K:\1-CLIENTS\BAYLINER MARINE-190402025\APR2010\190402025-FIG 2,3 & 4- BAYLINER MARINE.dwg|dheller|Apr 28, 2010 at 21:10|Layout: SITE PLAN-FIG.2

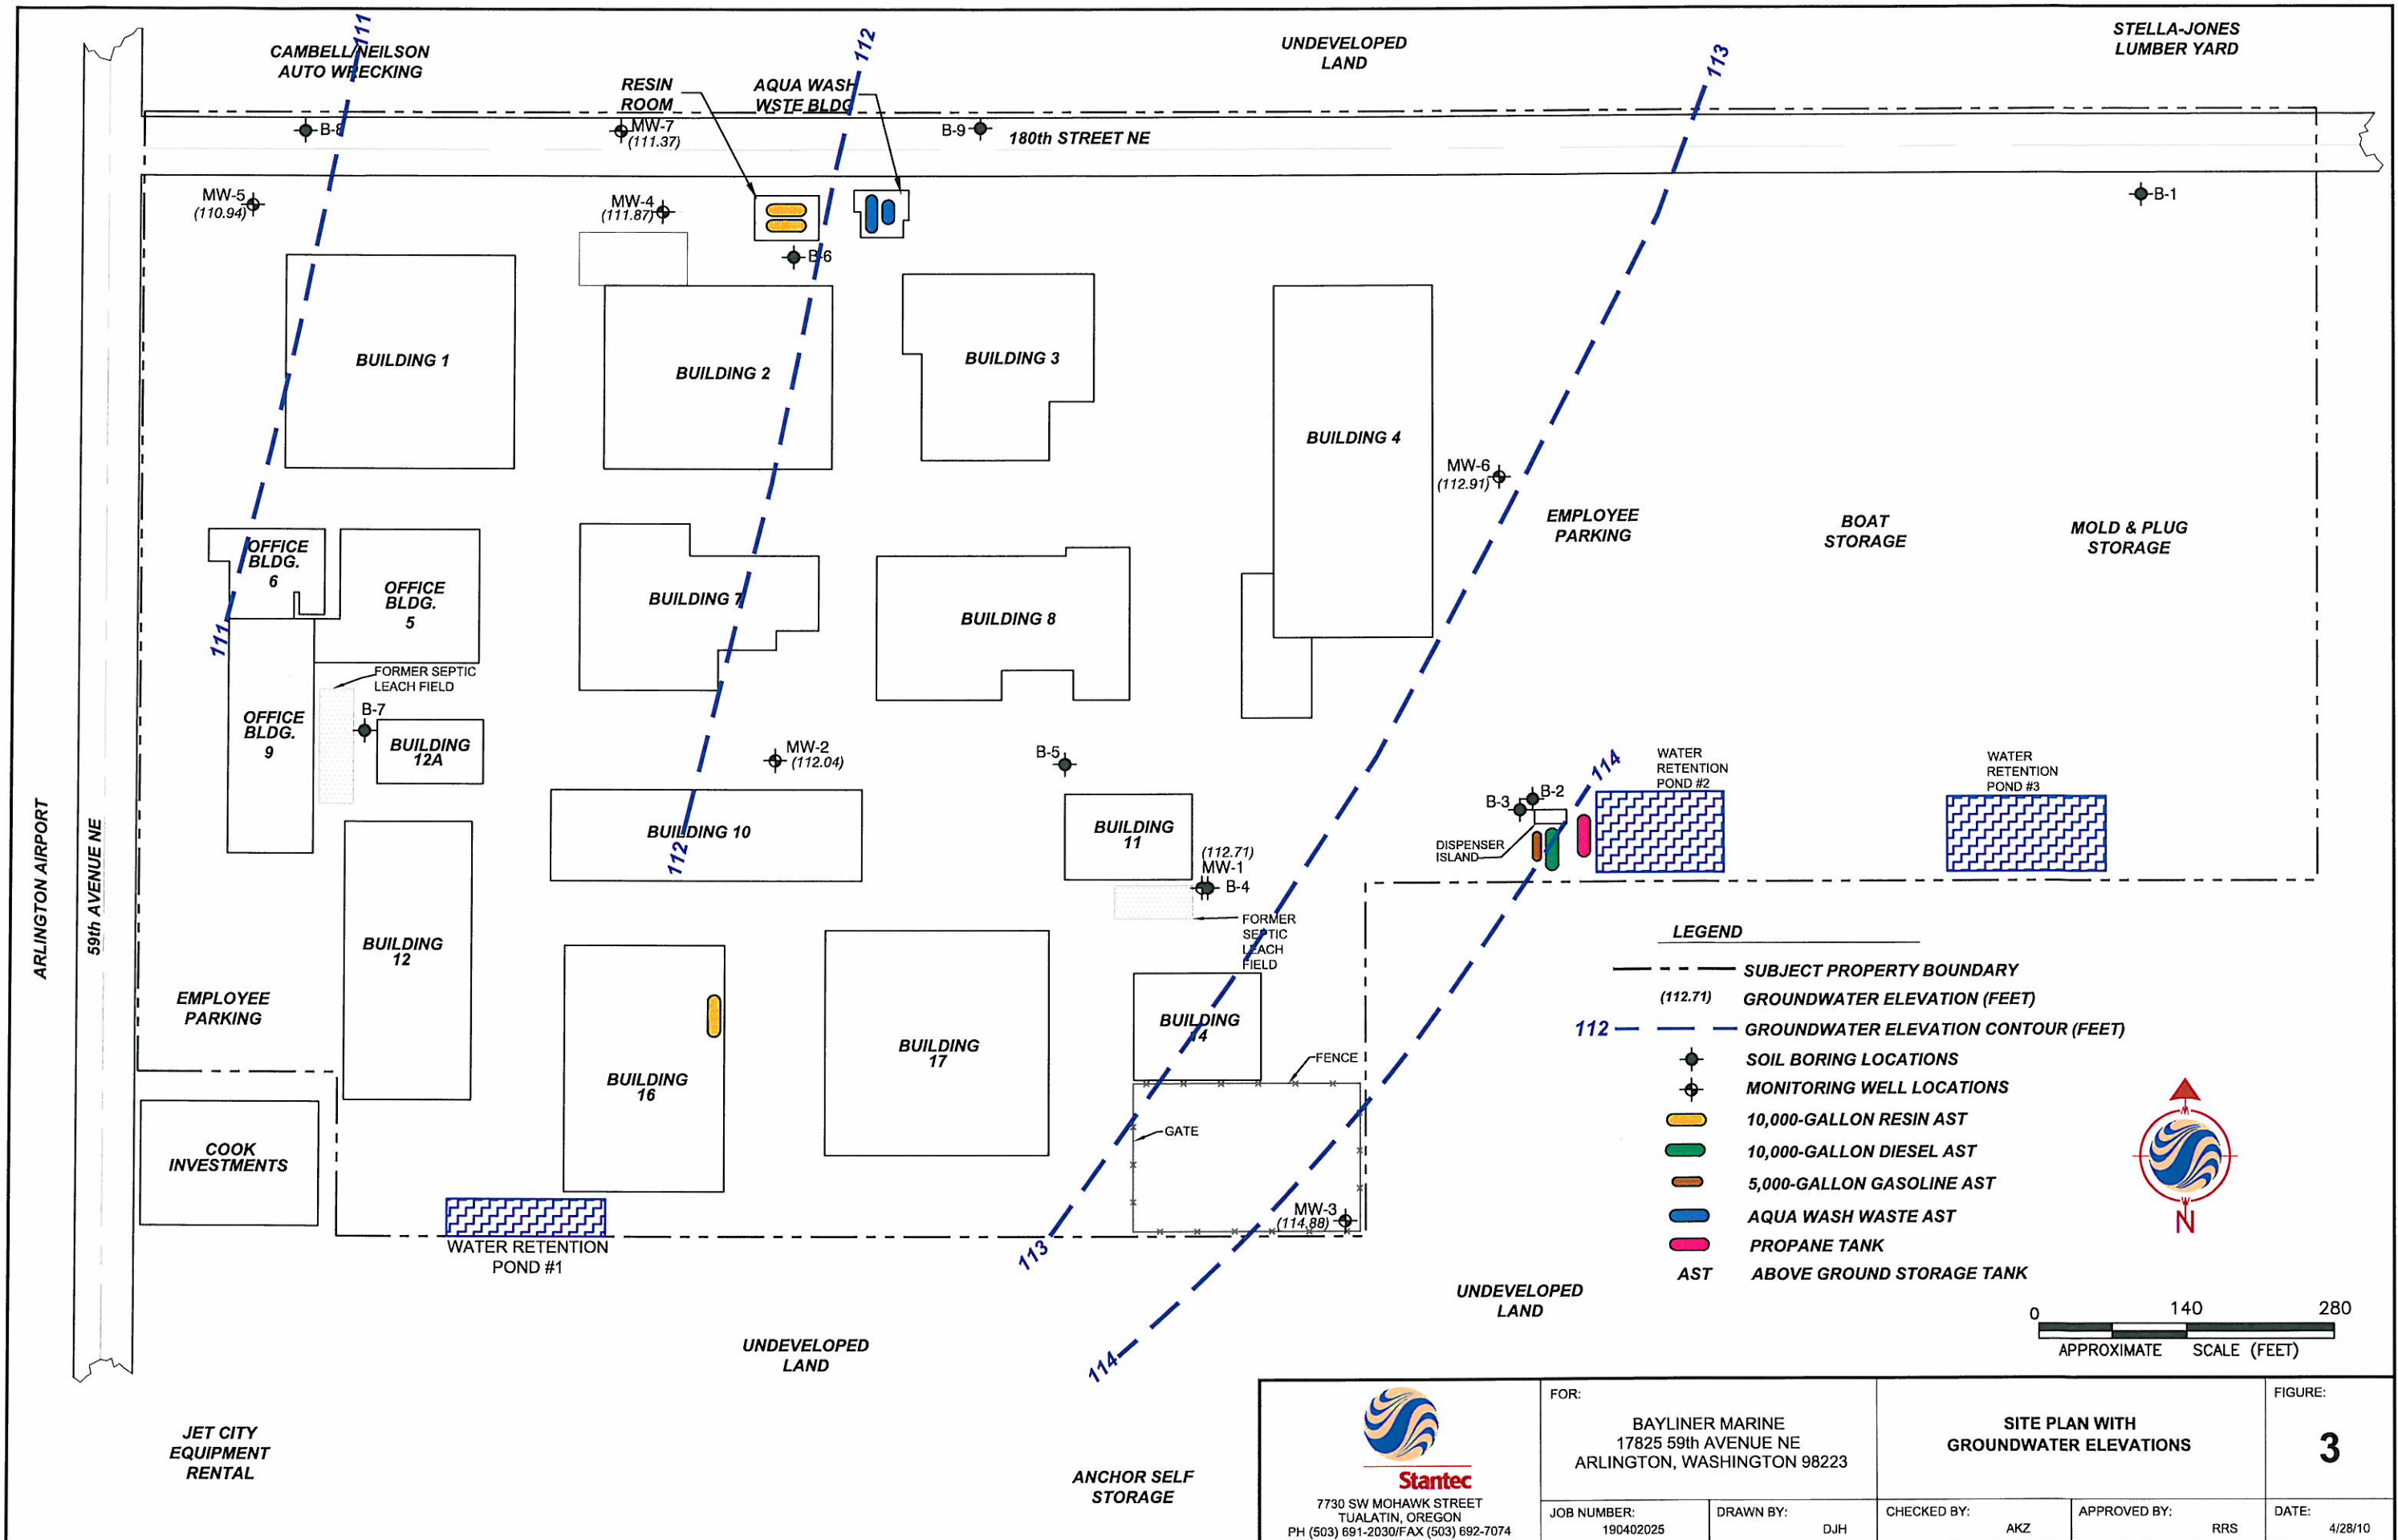

<p>7730 SW MOHAWK STREET TUALATIN, OREGON PH (503) 691-2030/FAX (503) 692-7074</p>	FOR: BAYLINER MARINE 17825 59th AVENUE NE ARLINGTON, WASHINGTON 98223		SITE PLAN WITH GROUNDWATER ELEVATIONS		FIGURE: 3
	JOB NUMBER: 190402025	DRAWN BY: DJH	CHECKED BY: AKZ	APPROVED BY: RRS	DATE: 4/28/10

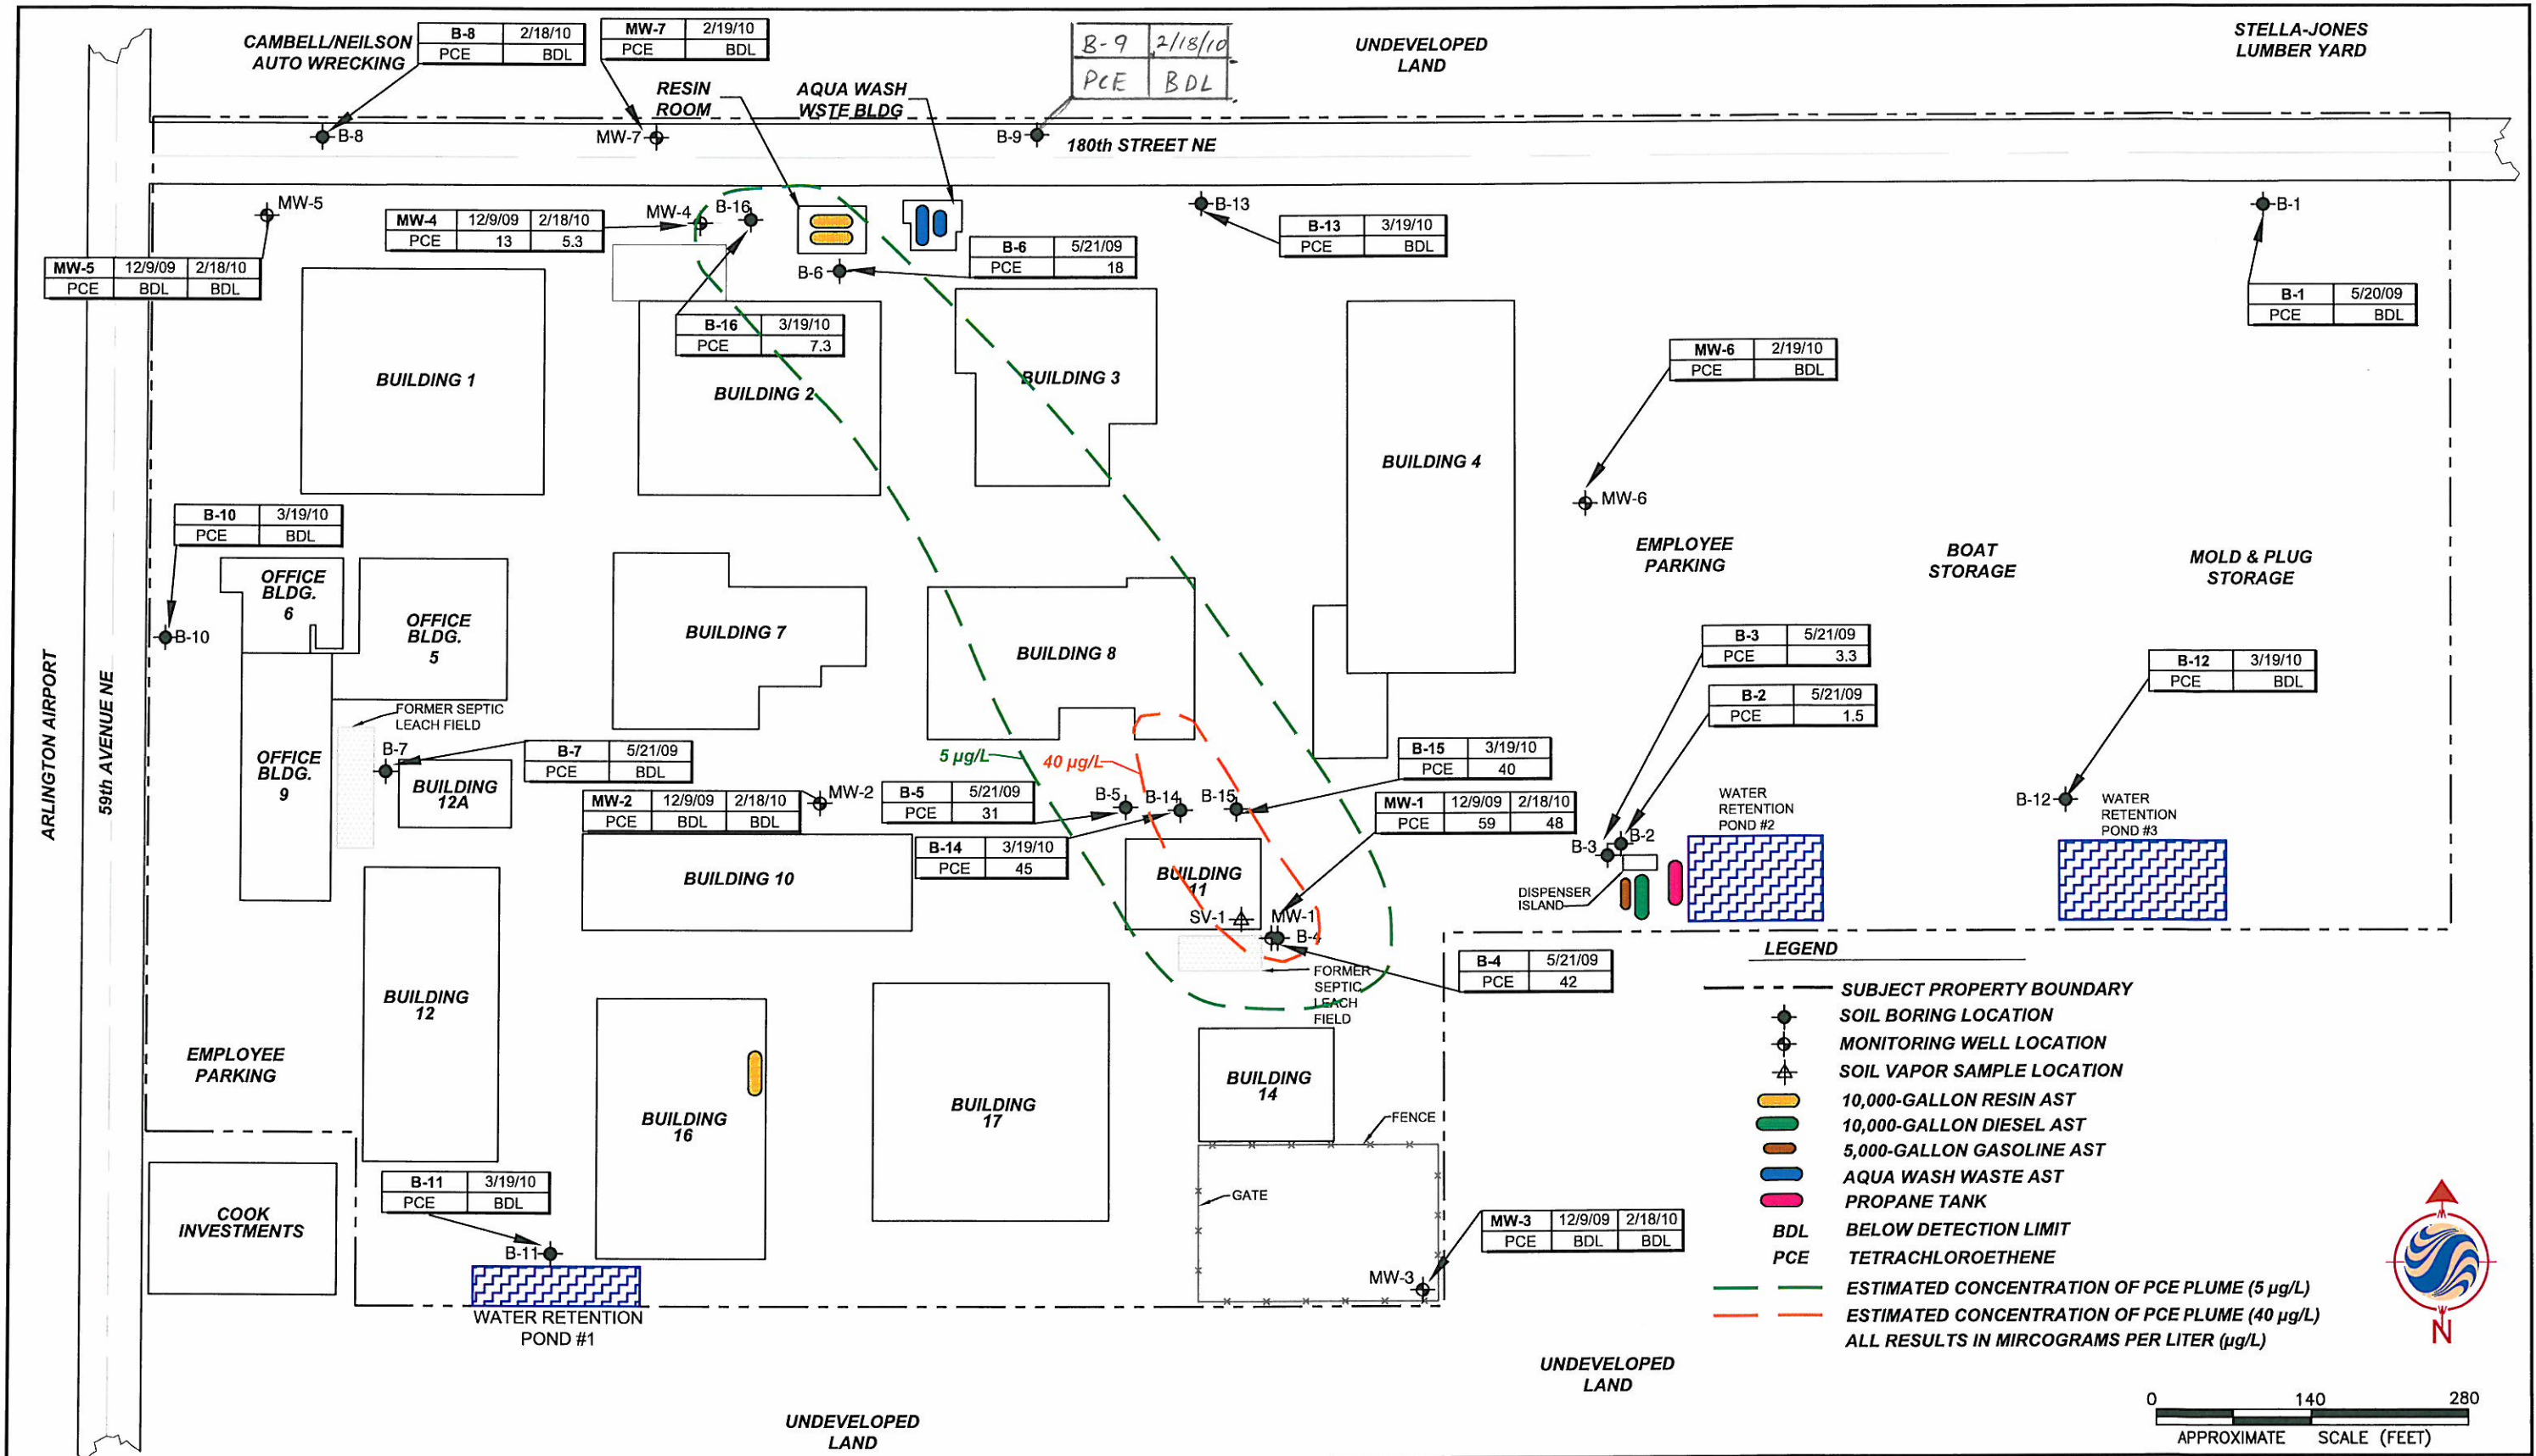

 Stantec 7730 SW MOHAWK STREET TUALATIN, OREGON PH (503) 691-2030/FAX (503) 692-7074	FOR:	BAYLINER MARINE 17825 59th AVENUE NE ARLINGTON, WASHINGTON 98223		FIGURE:	4
	JOB NUMBER:	DRAWN BY:	CHECKED BY:	APPROVED BY:	
	190402025	DJH	AKZ	RRS	4/28/10