

REFERENCED FROM : USGS 7.5 MINUTE QUADRANGLE
<CARSON, WASHINGTON, 2014>

0 3,000 6,000 9,000'



HIGH CASCADE VENEER INC.
11 HOME VALLEY PARK ROAD
STEVENSON, WASHINGTON

Report
STORMWATER POLLUTION PREVENTION
PLAN

Drawing
SITE LOCATION

Date March 10, 2017

Scale AS SHOWN

Fig. No.


File Name SWPPP Figures-1

Project No. 108.01775.00001

1

NOTES
 NO NON-STORMWATER DISCHARGES ONSITE.
 NO AREAS OF POTENTIAL SOIL EROSION OBSERVED WITHIN THE LOG YARD.

- LEGEND**
- PROPERTY BOUNDARY
 - LAND BOUNDARY
 - DRAINAGE DITCH
 - UNDERGROUND CULVERT FLOW
 - WOOD DEBRIS CONVEYOR BELT
 - CATCH BASIN
 - SPILL KIT
 - TRANSFORMER
 - DUMPSTER
 - PAVED
 - SAMPLING LOCATION
 - SHEET FLOW DIRECTION
 - BARREK
 - OPERATIONAL AREAS
 - AREA OF SPRINKLING

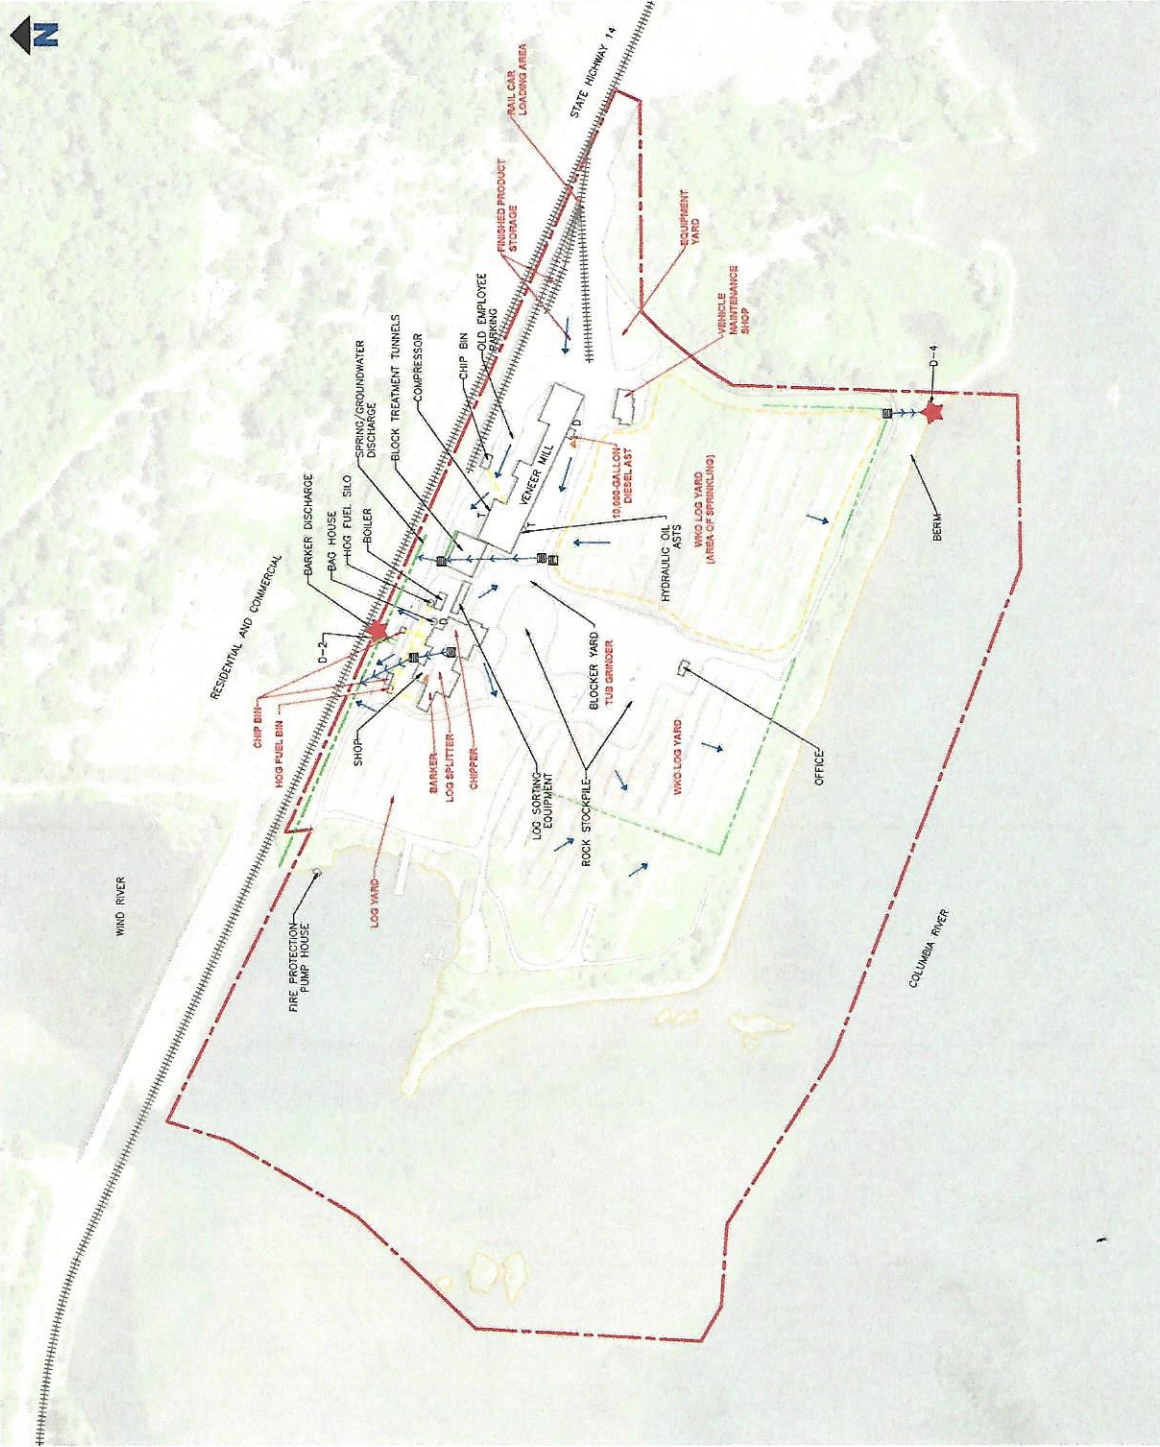

HIGH CASCADE VENEER INC.
 11 HOME VALLEY PARK ROAD
 STEVENSON, WASHINGTON

Report
STORMWATER POLLUTION PREVENTION PLAN

Drawing
SITE PLAN AND DRAINAGE MAP

Date: April 7, 2017
 Scale: AS SHOWN
 Project: W03.01775.00001
 File Name: SWPPP Figures 3
 Fig. No: 2

