
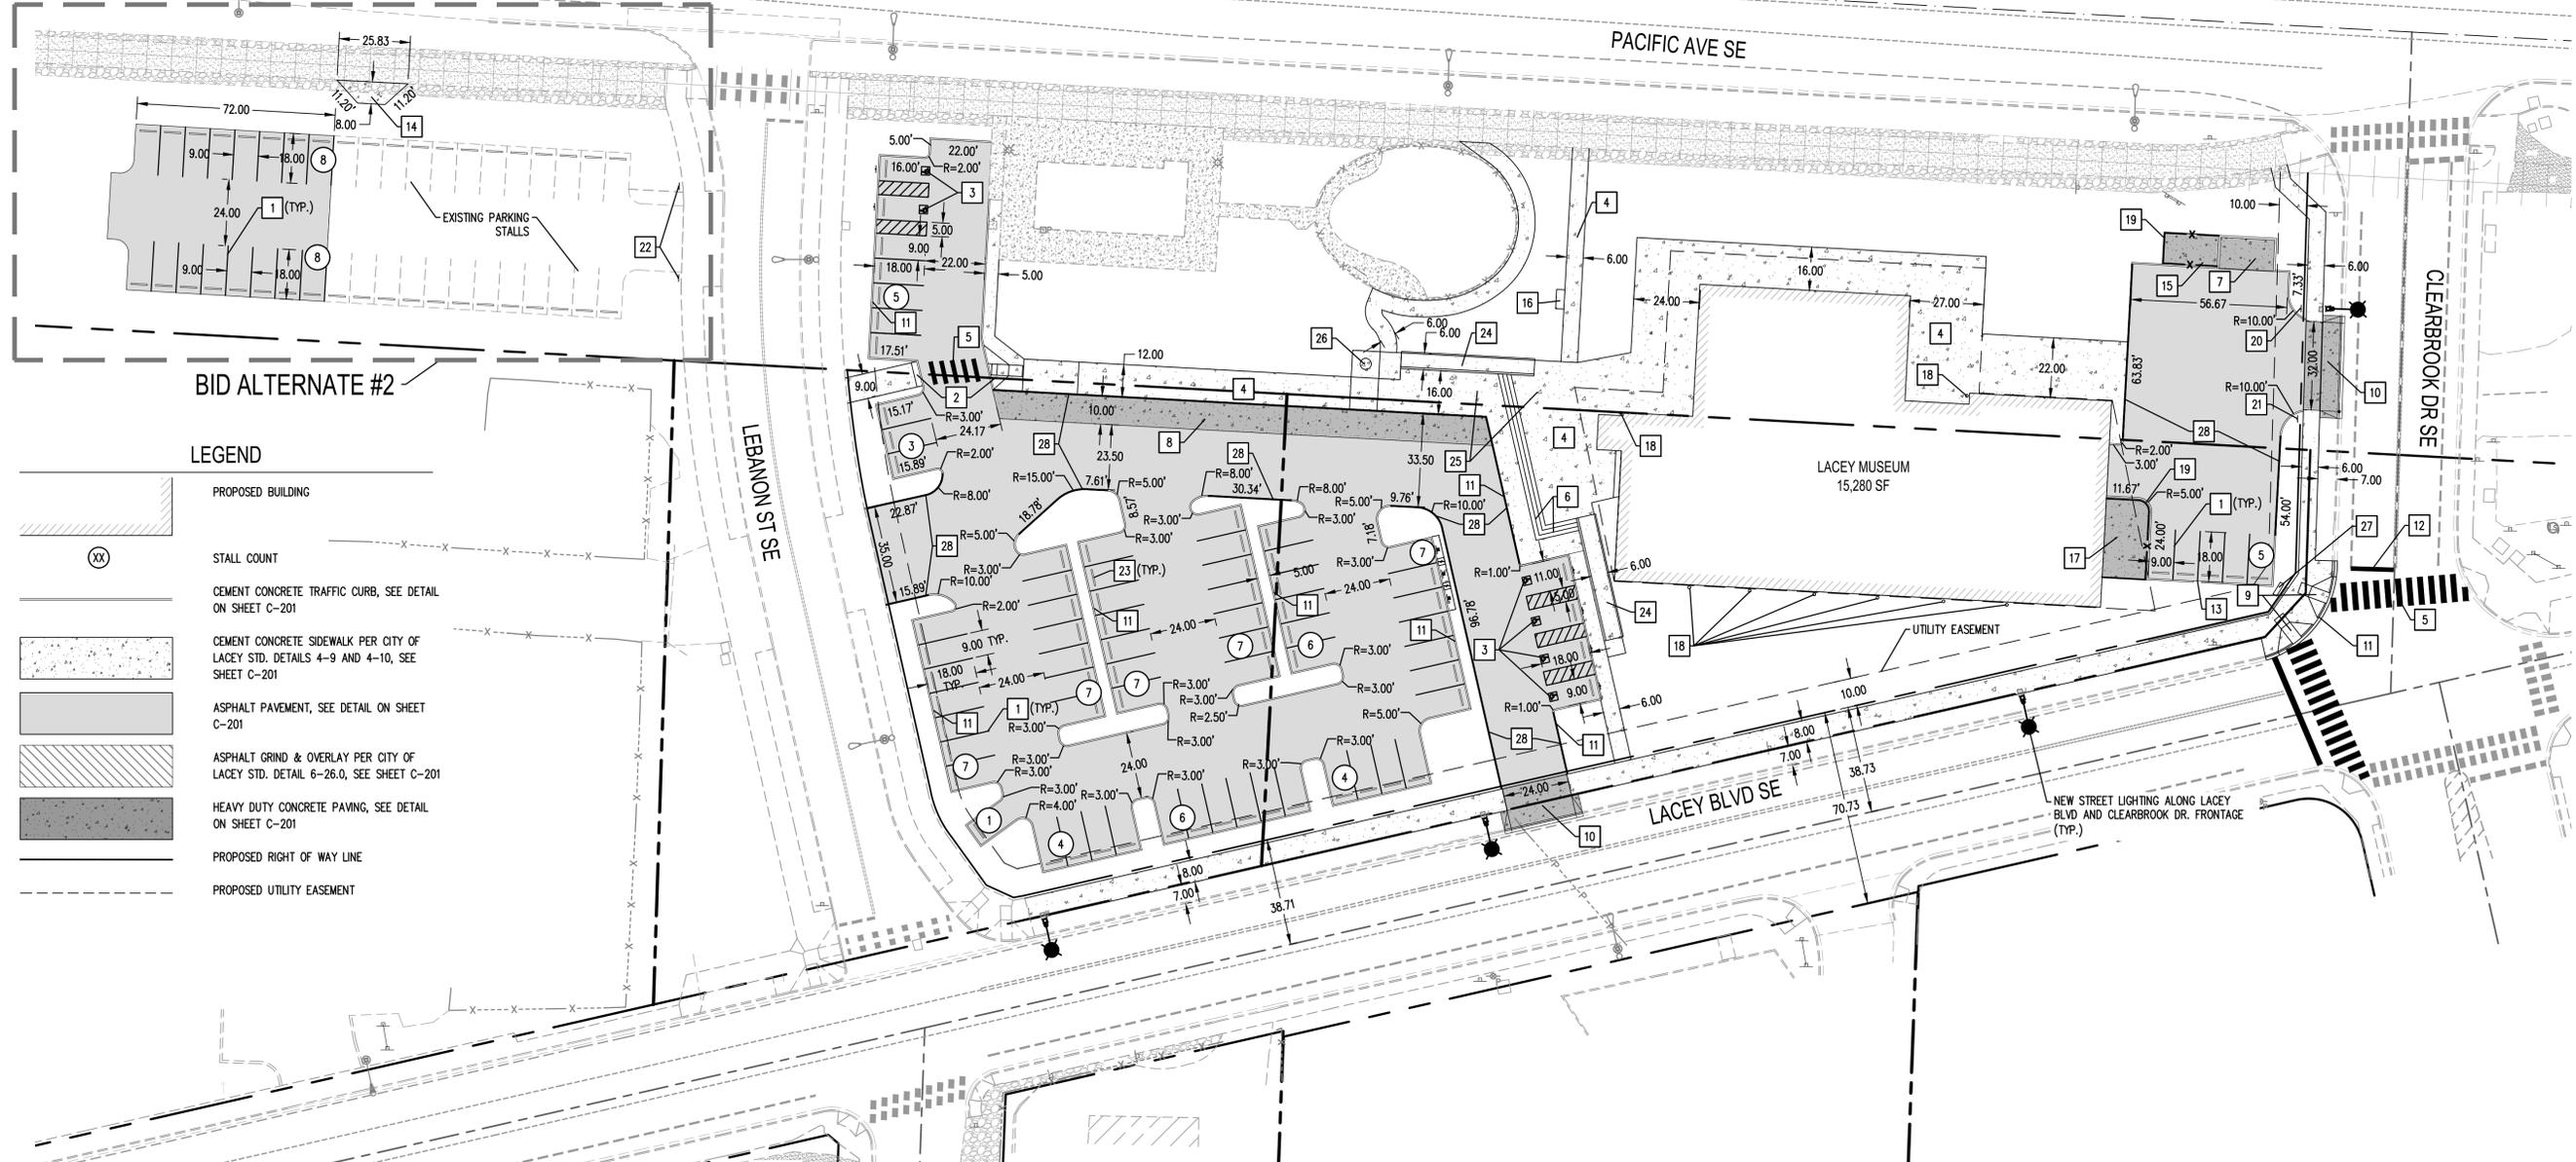


SEC. 21, T18N., R1W., W.M.

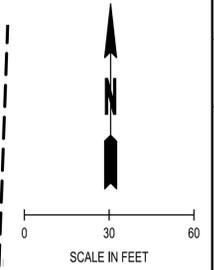

BID ALTERNATE #2

LEGEND

- PROPOSED BUILDING
- STALL COUNT
- CEMENT CONCRETE TRAFFIC CURB, SEE DETAIL ON SHEET C-201
- CEMENT CONCRETE SIDEWALK PER CITY OF LACEY STD. DETAILS 4-9 AND 4-10, SEE SHEET C-201
- ASPHALT PAVEMENT, SEE DETAIL ON SHEET C-201
- ASPHALT GRIND & OVERLAY PER CITY OF LACEY STD. DETAIL 6-26.0, SEE SHEET C-201
- HEAVY DUTY CONCRETE PAVING, SEE DETAIL ON SHEET C-201
- PROPOSED RIGHT OF WAY LINE
- PROPOSED UTILITY EASEMENT

CONSTRUCTION NOTES:

1. 4" WIDE WHITE STRIPE
2. ADA RAMP, SEE DETAIL ON SHEET C-201
3. ADA PARKING STALLS WITH SIGN AND POST, SEE DETAIL ON SHEET C-202
4. CEMENT CONCRETE SIDEWALK, SEE DETAIL ON SHEET C-201
5. CROSSWALK, SEE DETAIL ON SHEET C-201
6. CONCRETE STAIRS, SEE SHEET C-300 FOR GRADING INFORMATION. SEE LANDSCAPE PLANS FOR STAIR AND HANDRAIL DETAILS
7. 20'x10' CMU TRASH ENCLOSURE WITH LOCKING GATE. SEE ARCHITECTURAL PLANS FOR DETAILS
8. BUS LOADING/DROP OFF
9. PERPENDICULAR CURB RAMP PER COL STD DWG 4-11, SEE DETAIL ON SHEET C-201
10. COMMERCIAL DRIVEWAY PER COL STD DWG 4-7, SEE DETAIL ON SHEET C-201
11. CEMENT CONCRETE TRAFFIC CURB, SEE DETAIL ON SHEET C-201
12. STOP BAR PER COL STD DWG 4-26 AND 4-27, SEE DETAIL ON SHEET C-201
13. BIORETENTION CURB CUT PER COL STD DWG 5-12, SEE SHEET DETAIL ON SHEET C-202
14. CONCRETE PAD FOR NEW KIOSK LOCATION
15. 12'x20' GENERATOR PAD AND ENCLOSURE
16. CONCRETE PAD FOR BENCH
17. CONCRETE MECHANICAL PAD. SEE HEAVY DUTY CONCRETE PAVING DETAIL ON SHEET C-201. SEE MECHANICAL DRAWINGS FOR EQUIPMENT LAYOUT
18. DOWNSPOUT. SEE DRAINAGE PLAN.
19. CHAINLINK FENCE. SEE LANDSCAPE PLAN FOR DETAILS.
20. "DELIVERY ONLY" SIGNAGE. SEE SIGN AND POST DETAIL ON SHEET C-202. COORDINATE WITH ARCHITECT AND CITY FOR SIGN SIZE AND MESSAGE.
21. "EMPLOYEE ONLY" SIGNAGE. SEE SIGN AND POST DETAIL ON SHEET C-202. COORDINATE WITH ARCHITECT AND CITY FOR SIGN SIZE AND MESSAGE.
22. "MUSEUM PARKING" SIGNAGE. SEE SIGN AND POST DETAIL ON SHEET C-202. COORDINATE WITH ARCHITECT AND CITY FOR SIGN SIZE AND MESSAGE.
23. CONCRETE WHEELSTOP, SEE DETAIL ON SHEET C-202
24. CONCRETE RAMP WITH PEDESTRIAN CURBING AND HANDRAIL. SEE SHEET C-300 FOR GRADING INFORMATION. SEE LANDSCAPE PLANS FOR RAMP HANDRAIL AND CURBING DETAILS.
25. MEDICINE CREEK TREATY ART INSTALLATION. SEE ARCHITECTURAL PLANS FOR DETAILS AND LAYOUT.
26. FLAG POLE. SEE LANDSCAPE AND ELECTRICAL PLANS FOR POLE AND LIGHTING DETAILS.
27. PROPOSED ELECTRONIC SIGN
28. TOP OF CURB AND VISIBLE FACE PAINTED RED. THE WORDS "NO PARKING FIRE LANE" SHALL APPEAR IN 4" WHITE LETTERS ON FACE OF CURB AT 20' INTERVALS, COORDINATE LOCATION AND EXTENTS OF STRIPING WITH THE CITY OF LACEY FIRE CODE OFFICIAL PRIOR TO INSTALLATION.

CALL BEFORE YOU DIG

THE CONTRACTOR SHALL BE FULLY RESPONSIBLE FOR THE LOCATION AND PROTECTION OF ALL EXISTING UTILITIES. THE CONTRACTOR SHALL VERIFY ALL UTILITY LOCATIONS PRIOR TO CONSTRUCTION BY CALLING THE UNDERGROUND LOCATE LINE AT 811 OR (800) 424-5555 A MINIMUM OF 48 HOURS PRIOR TO ANY EXCAVATION.


BID PACKAGE 2  
100% CONSTRUCTION DOCUMENTS

REVISIONS	DATE	BY

**SCJ ALLIANCE**  
CONSULTING SERVICES  
8730 TALLOW LANE NE, SUITE 200, LACEY, WA 98516  
P: 360.352.1465 F: 360.352.1509  
SCJALLIANCE.COM

SITE IMPROVEMENT PLAN

LACEY MUSEUM AND CULTURAL CENTER  
PROJECT #19-149 BID PACKAGE 2 PERMIT SET  
LACEY, WASHINGTON

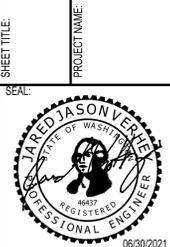

DESIGNER: S. EGAN
DRAWN BY: S. ORDONEZ
APPROVED BY: J. VERHEY
DATE: JUNE, 2021
JOB NO: 0850.25
DRAWING FILE NO: 0850.25 C-200
DRAWING NO: C-200
SHEET NO: 6 OF 23

Jul 01, 2021, 8:28:54am - User: sfm-cad  
 N:\PROJECTS\0850 - RMB DESIGN GROUPS\0850-25 LACEY MUSEUM & CULTURAL CENTER\BID PACKAGE 2\0850.25 C-200.DWG