


Filename: C:\Users\jpmits\CAD Group Dropbox\Drive\21122242\104\comments\211-22242-104-FIG.dgn
7:25:38 PM
3/2/2022

Model: FIG 1

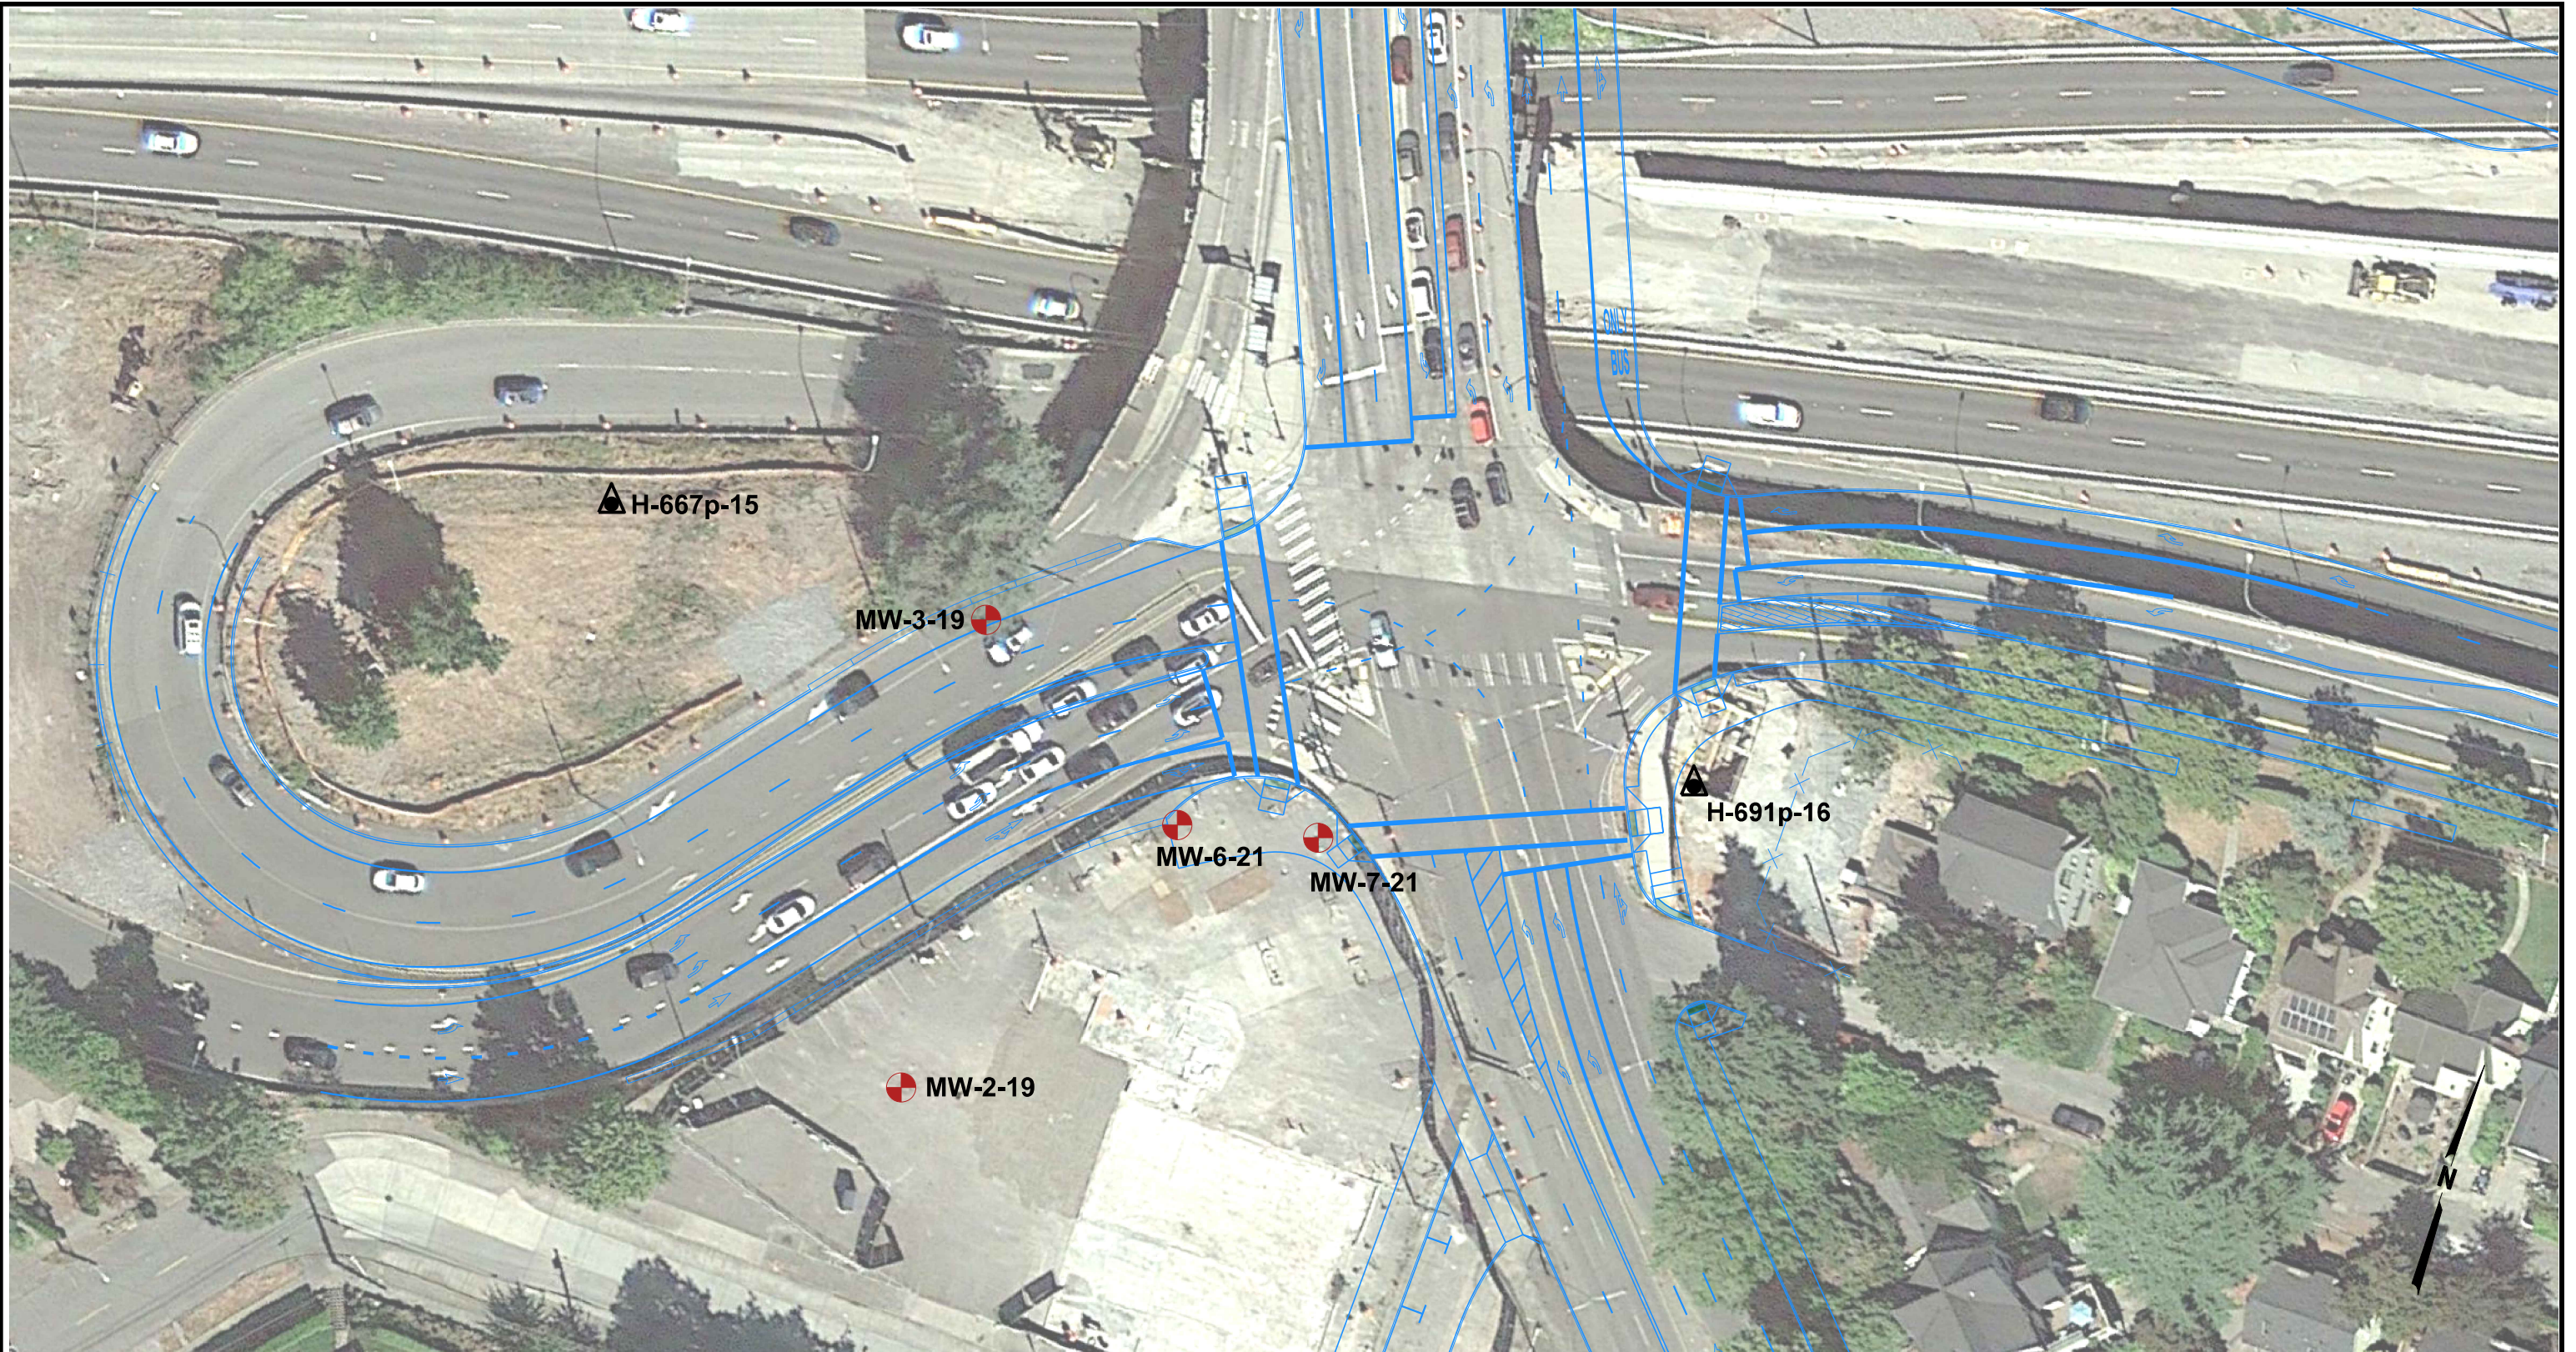

NOTES:
1. HORIZONTAL DATUM:
WSDOT PROJECT DATUM
SR520 BRIDGE REPLACEMENT
MODIFIED NAD 83/91 4601 WA NORTH

PROPOSED BORING	NORTHING	EASTING
MW-6-21	566360.36	1605944.50
MW-7-21	566370.50	1605987.50

2. POST CONSTRUCTION CONFIGURATION SHOWN AS: ———

PLAN
SCALE: 1" = 50'



LEGEND:
 **H-667p-15** DECOMMISSIONED WELL LOCATION AND DESIGNATION

Washington State DOT
SR 520 Bridge and HOV Replacement

GROUNDWATER MONITORING WELL NETWORK (Revised)

March 2022

21-1-22242-104

 **SHANNON & WILSON, INC.**
GEOTECHNICAL AND ENVIRONMENTAL CONSULTANTS

Exhibit 1