
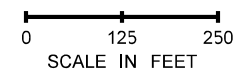




T.22N. R.4E. W.M.  
SECTIONS 15 & 16

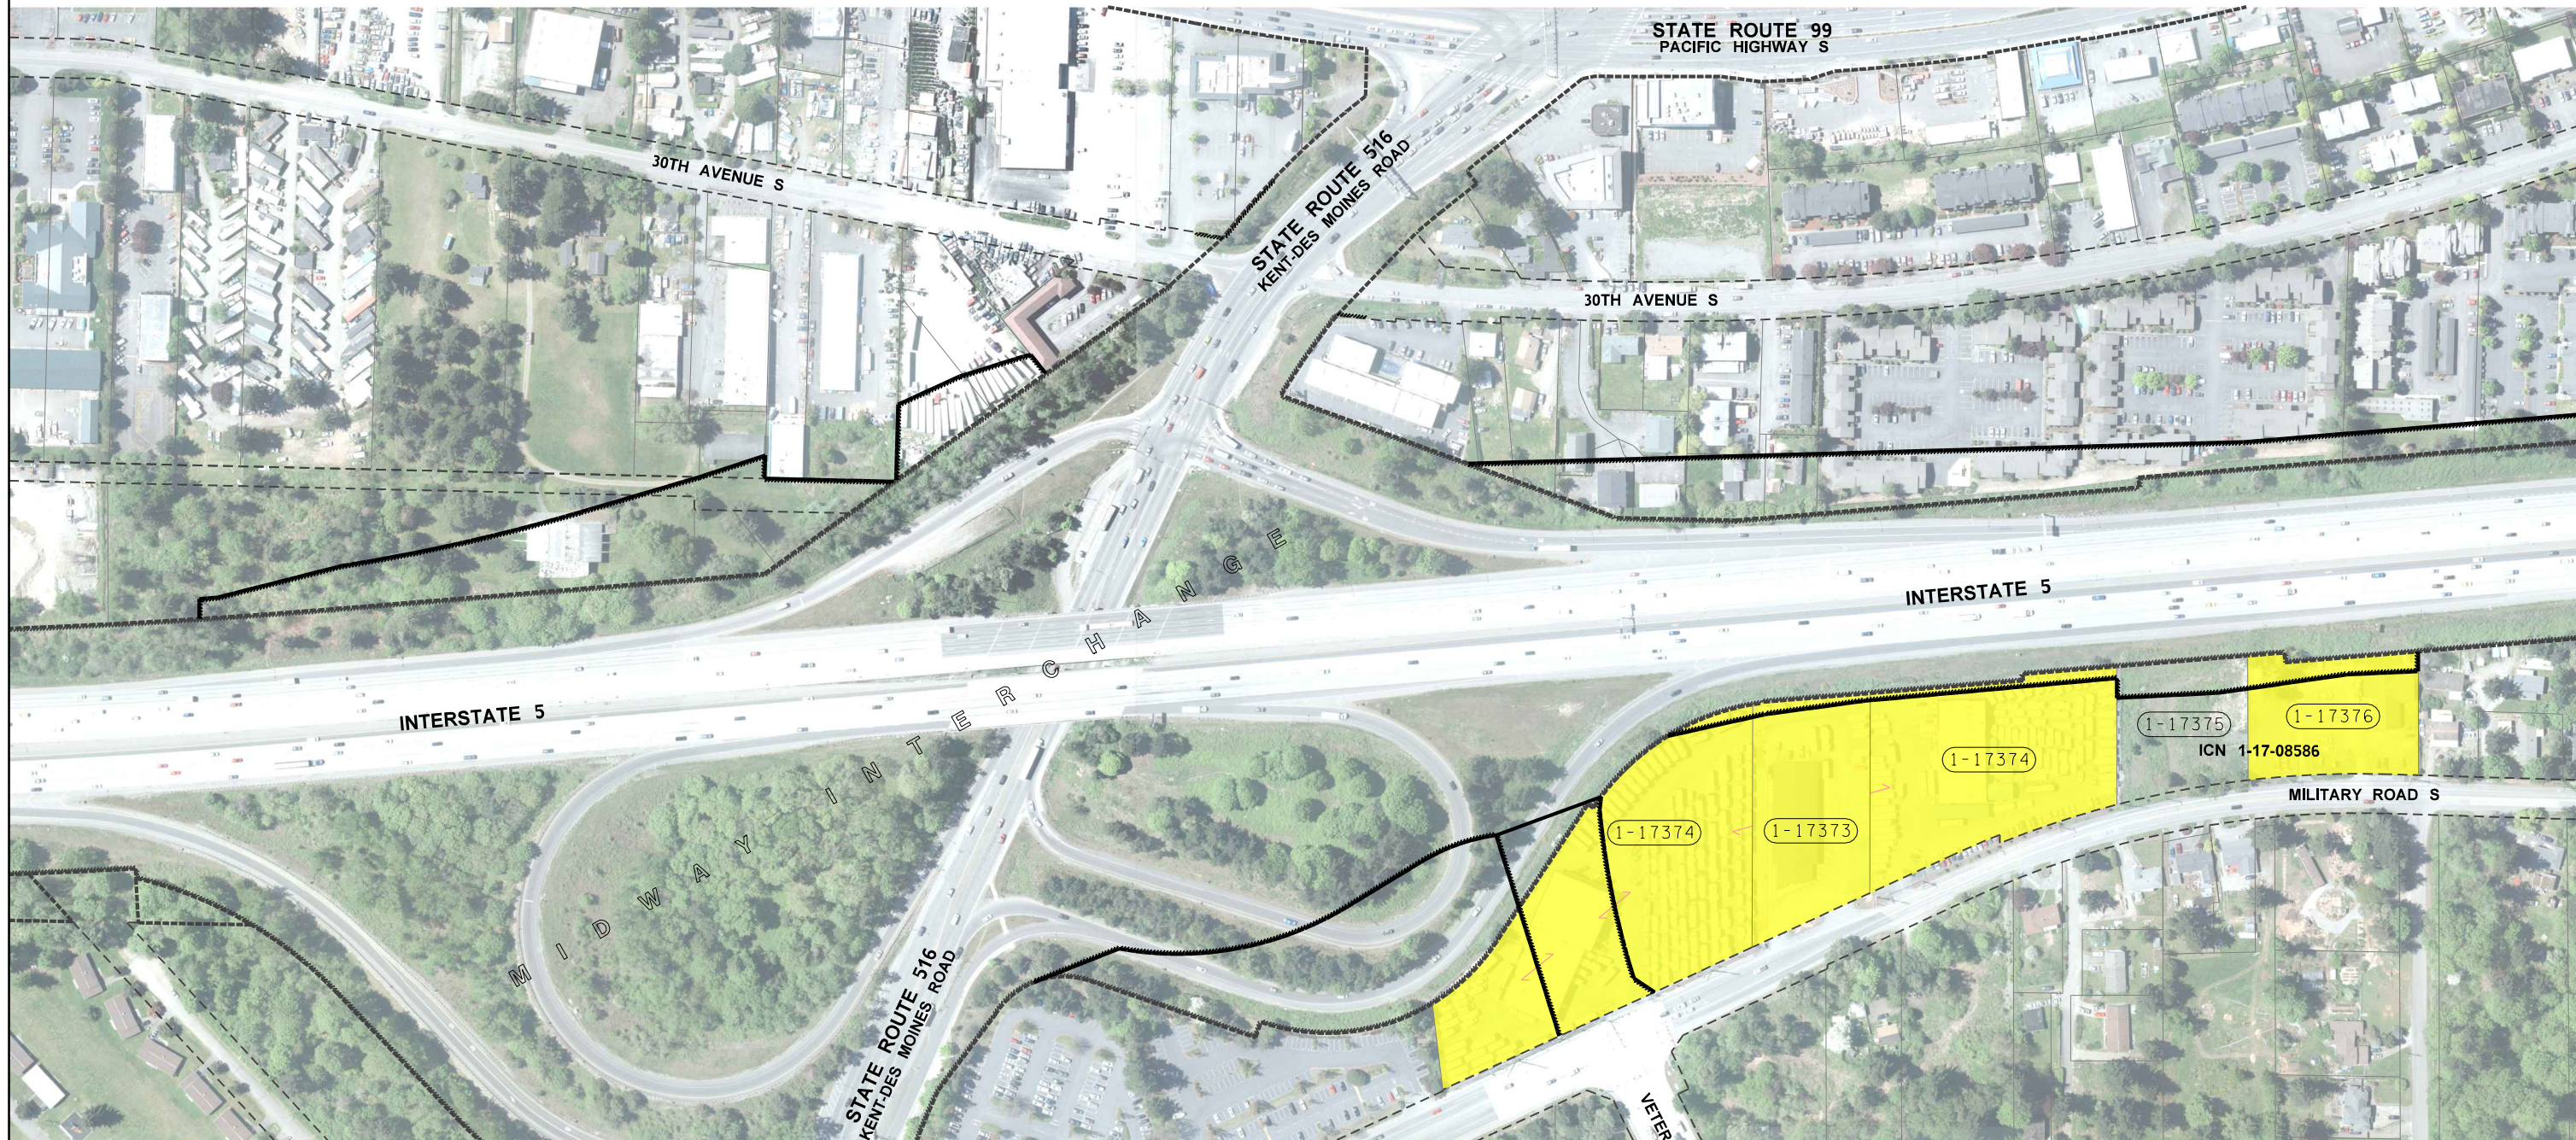

LEGEND	
HAZMAT PARCEL	
WSDOT PARCEL NUMBER	
INVENTORY CONTROL NUMBER	ICN 1-17-08586
WSDOT RIGHT OF WAY	

FILE NAME	c:\users\hartsej\pw_wsdot\d0165616\HazMat_11x17.dgn			REGION NO.	STATE	FED.AID PROJ.NO.	Puget Sound <b>GATEWAY</b> Program	PUGET SOUND GATEWAY PROGRAM SR 509 COMPLETION STAGE 1B	HP1
TIME	2:09:36 PM			10	WASH				
DATE	4/29/2020			JOB NUMBER				HAZMAT PARCELS	SHEET 1 OF 2 SHEETS
PLOTTED BY	hartsej			19A827					
DESIGNED BY	E. HARTSFIELD			CONTRACT NO.		9424			
ENTERED BY	E. HARTSFIELD			LOCATION NO.					
CHECKED BY	S. BERRIZ								
PROJ. ENGR.	A. CHEPEL								
REGIONAL ADM.	C. STONE			REVISION					
				DATE					
				BY					

T.22N. R.4E. W.M.  
SECTIONS 4 & 9

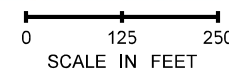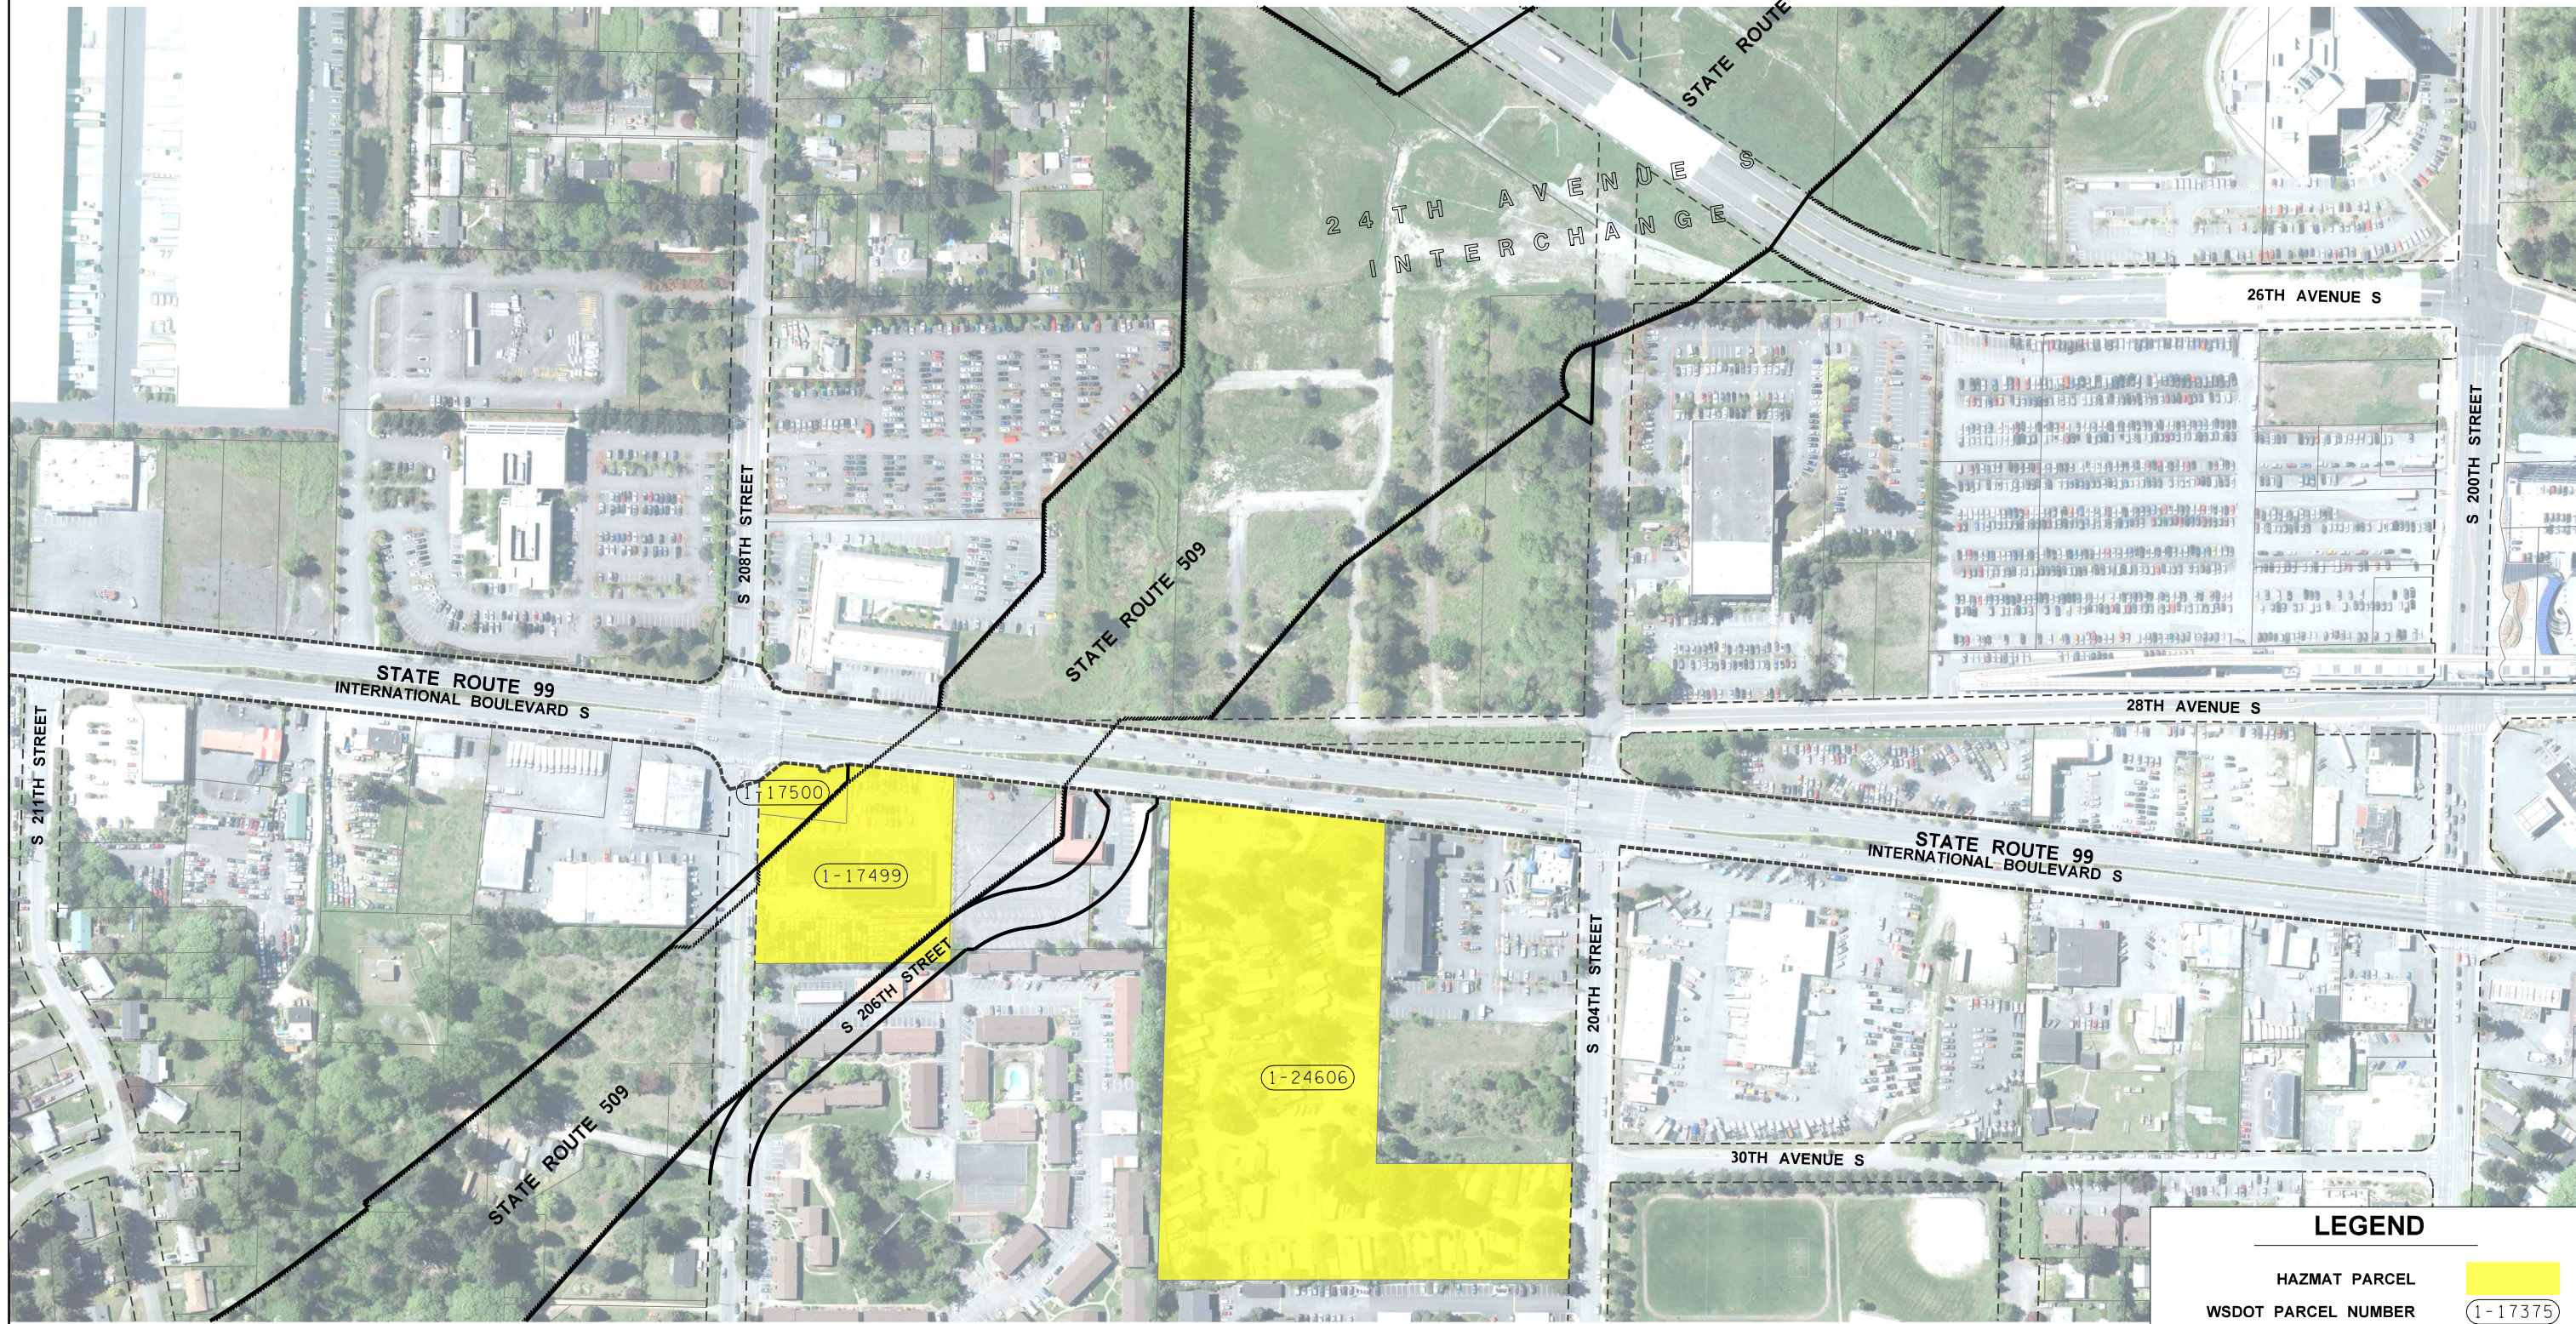

LEGEND	
HAZMAT PARCEL	<span style="background-color: yellow; border: 1px solid black; display: inline-block; width: 20px; height: 10px;"></span>
WSDOT PARCEL NUMBER	<span style="border: 1px solid black; border-radius: 50%; padding: 2px;">1-17375</span>
INVENTORY CONTROL NUMBER	ICN 1-17-08586
WSDOT RIGHT OF WAY	<span style="border-top: 2px dashed black; width: 20px; display: inline-block;"></span>

FILE NAME	c:\users\hartsej\pw_wsdot\165616\HazMat_11x17.dgn		
TIME	2:14:16 PM		
DATE	4/29/2020		
PLOTTED BY	hartsej		
DESIGNED BY	E. HARTSFIELD		
ENTERED BY	E. HARTSFIELD		
CHECKED BY	S. BERRIZ		
PROJ. ENGR.	A. CHEPEL		
REGIONAL ADM.	C. STONE		
REVISION	DATE	BY	

REGION NO.	STATE	FED.AID PROJ.NO.
10	WASH	
JOB NUMBER		
19A827		
CONTRACT NO.	LOCATION NO.	
9424		

**Puget Sound Gateway Program**

**PUGET SOUND GATEWAY PROGRAM  
SR 509 COMPLETION  
STAGE 1B**

**HAZMAT PARCELS**

**HP2**

SHEET  
2  
OF  
2  
SHEETS