


- ⊗ Former Dewatering Well
- Soil Sample Location
- Result Exceeded MTCAA
- Result Met MTCAA
- Historic UST Locations
- Historic AST Locations
- Historic PCS Excavations
- 2022/2023 PCS Excavations
- Historic Building Locations

- ▭ Property Boundary
- ▭ Tax Parcel Boundaries
- Catch Basins
- Natural Gas Lines
- Sanitary Sewer Lines
- Stormwater Lines
- Water Lines
- Historic Sanitary Sewer
- Historic Stormwater

* - Indicates soil sample location was over-excavated and resampled.

All data are approximate and should be used for relative location reference only.
2020 aerial photograph (GoogleEarth).

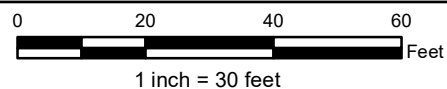

PCS Remediation Soil Sample Location and Results Map (South)

Prepared for:

**Sunset Commons
Development Group**

Prepared by:




512 E Sunset Drive
Bellingham, WA 98225

Sunset Commons

10/30/24

Figure 10

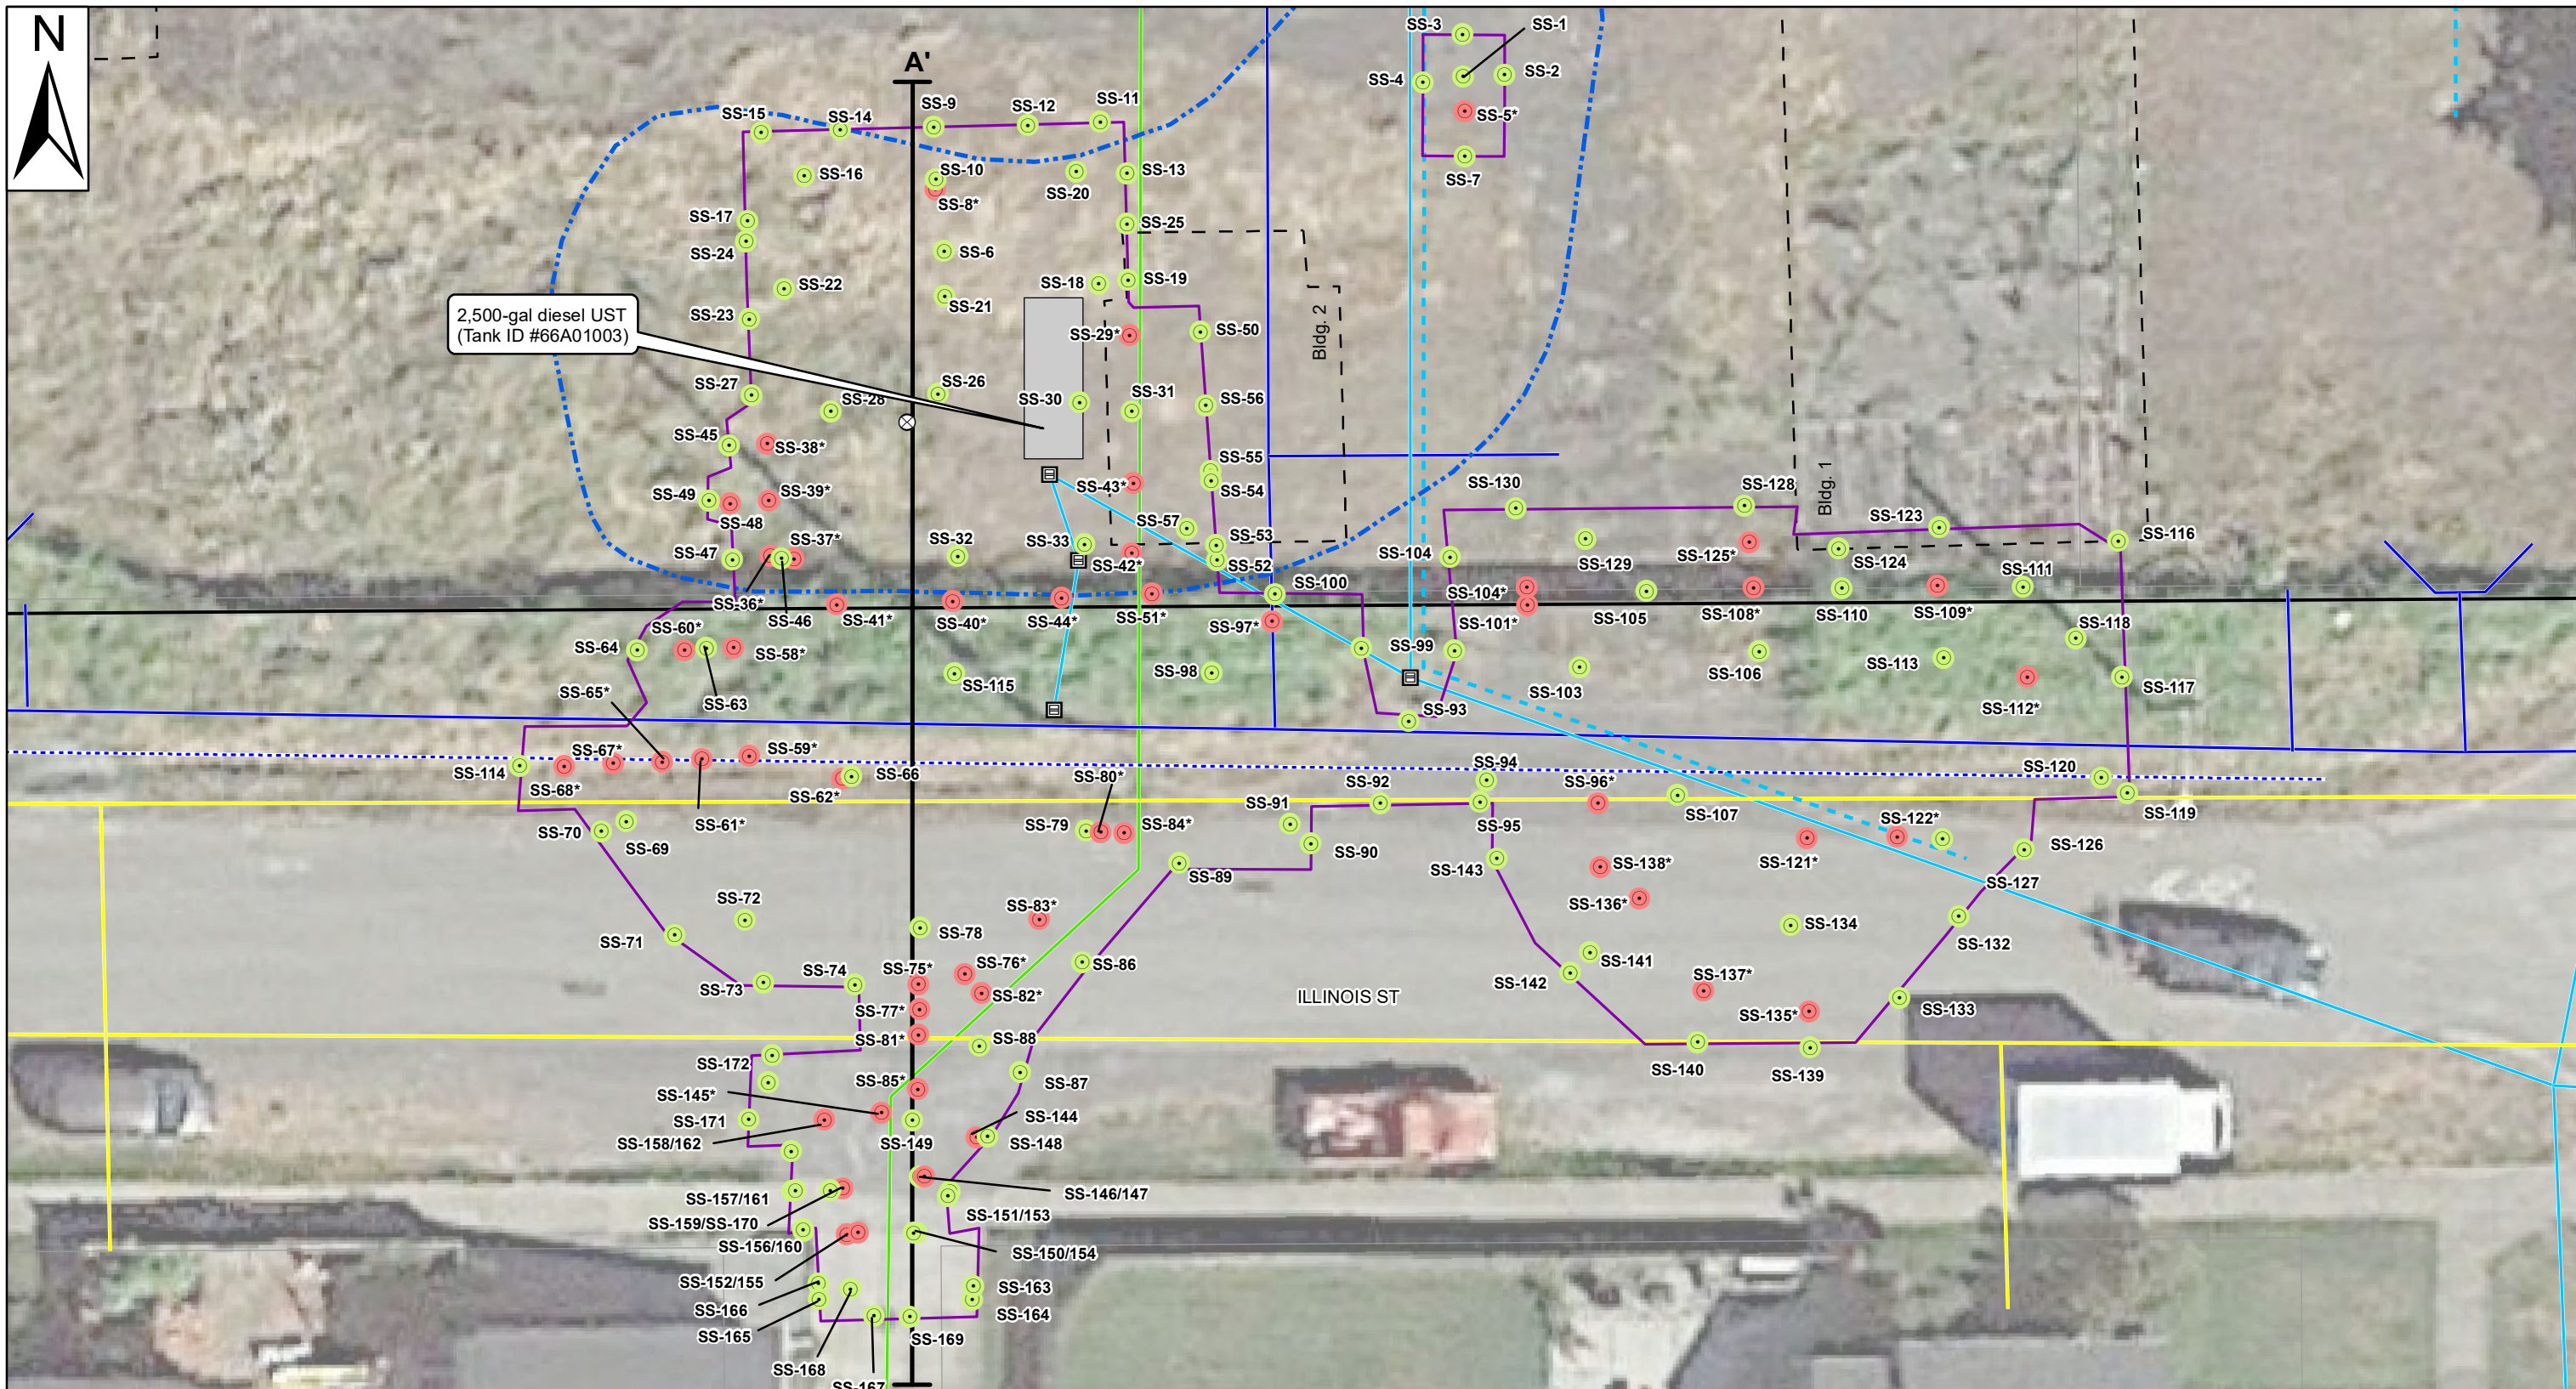

⊗

Former Dewatering Well

○

Soil Sample Location

●

Result Exceeded MTCAA A

●

Result Met MTCAA A

⌘

Catch Basin

■

Historic UST Locations

⋯

Historic PCS Excavations

▭

2023 TCE Excavation

Historic Building Locations

▭

Property Boundary

▭

Tax Parcel Boundaries

—

Water Lines

⋯

Historic Water Line (wood)

—

Sanitary Sewer Lines

—

Stormwater Lines

—


Natural Gas Lines

* - Indicates soil sample location was over-excavated and resampled.

All data are approximate and should be used for relative location reference only. 2020 aerial photograph (GoogleEarth).

015
Feet
1 inch = 15 feet

Prepared for:
Sunset Commons Development Group


Prepared by:


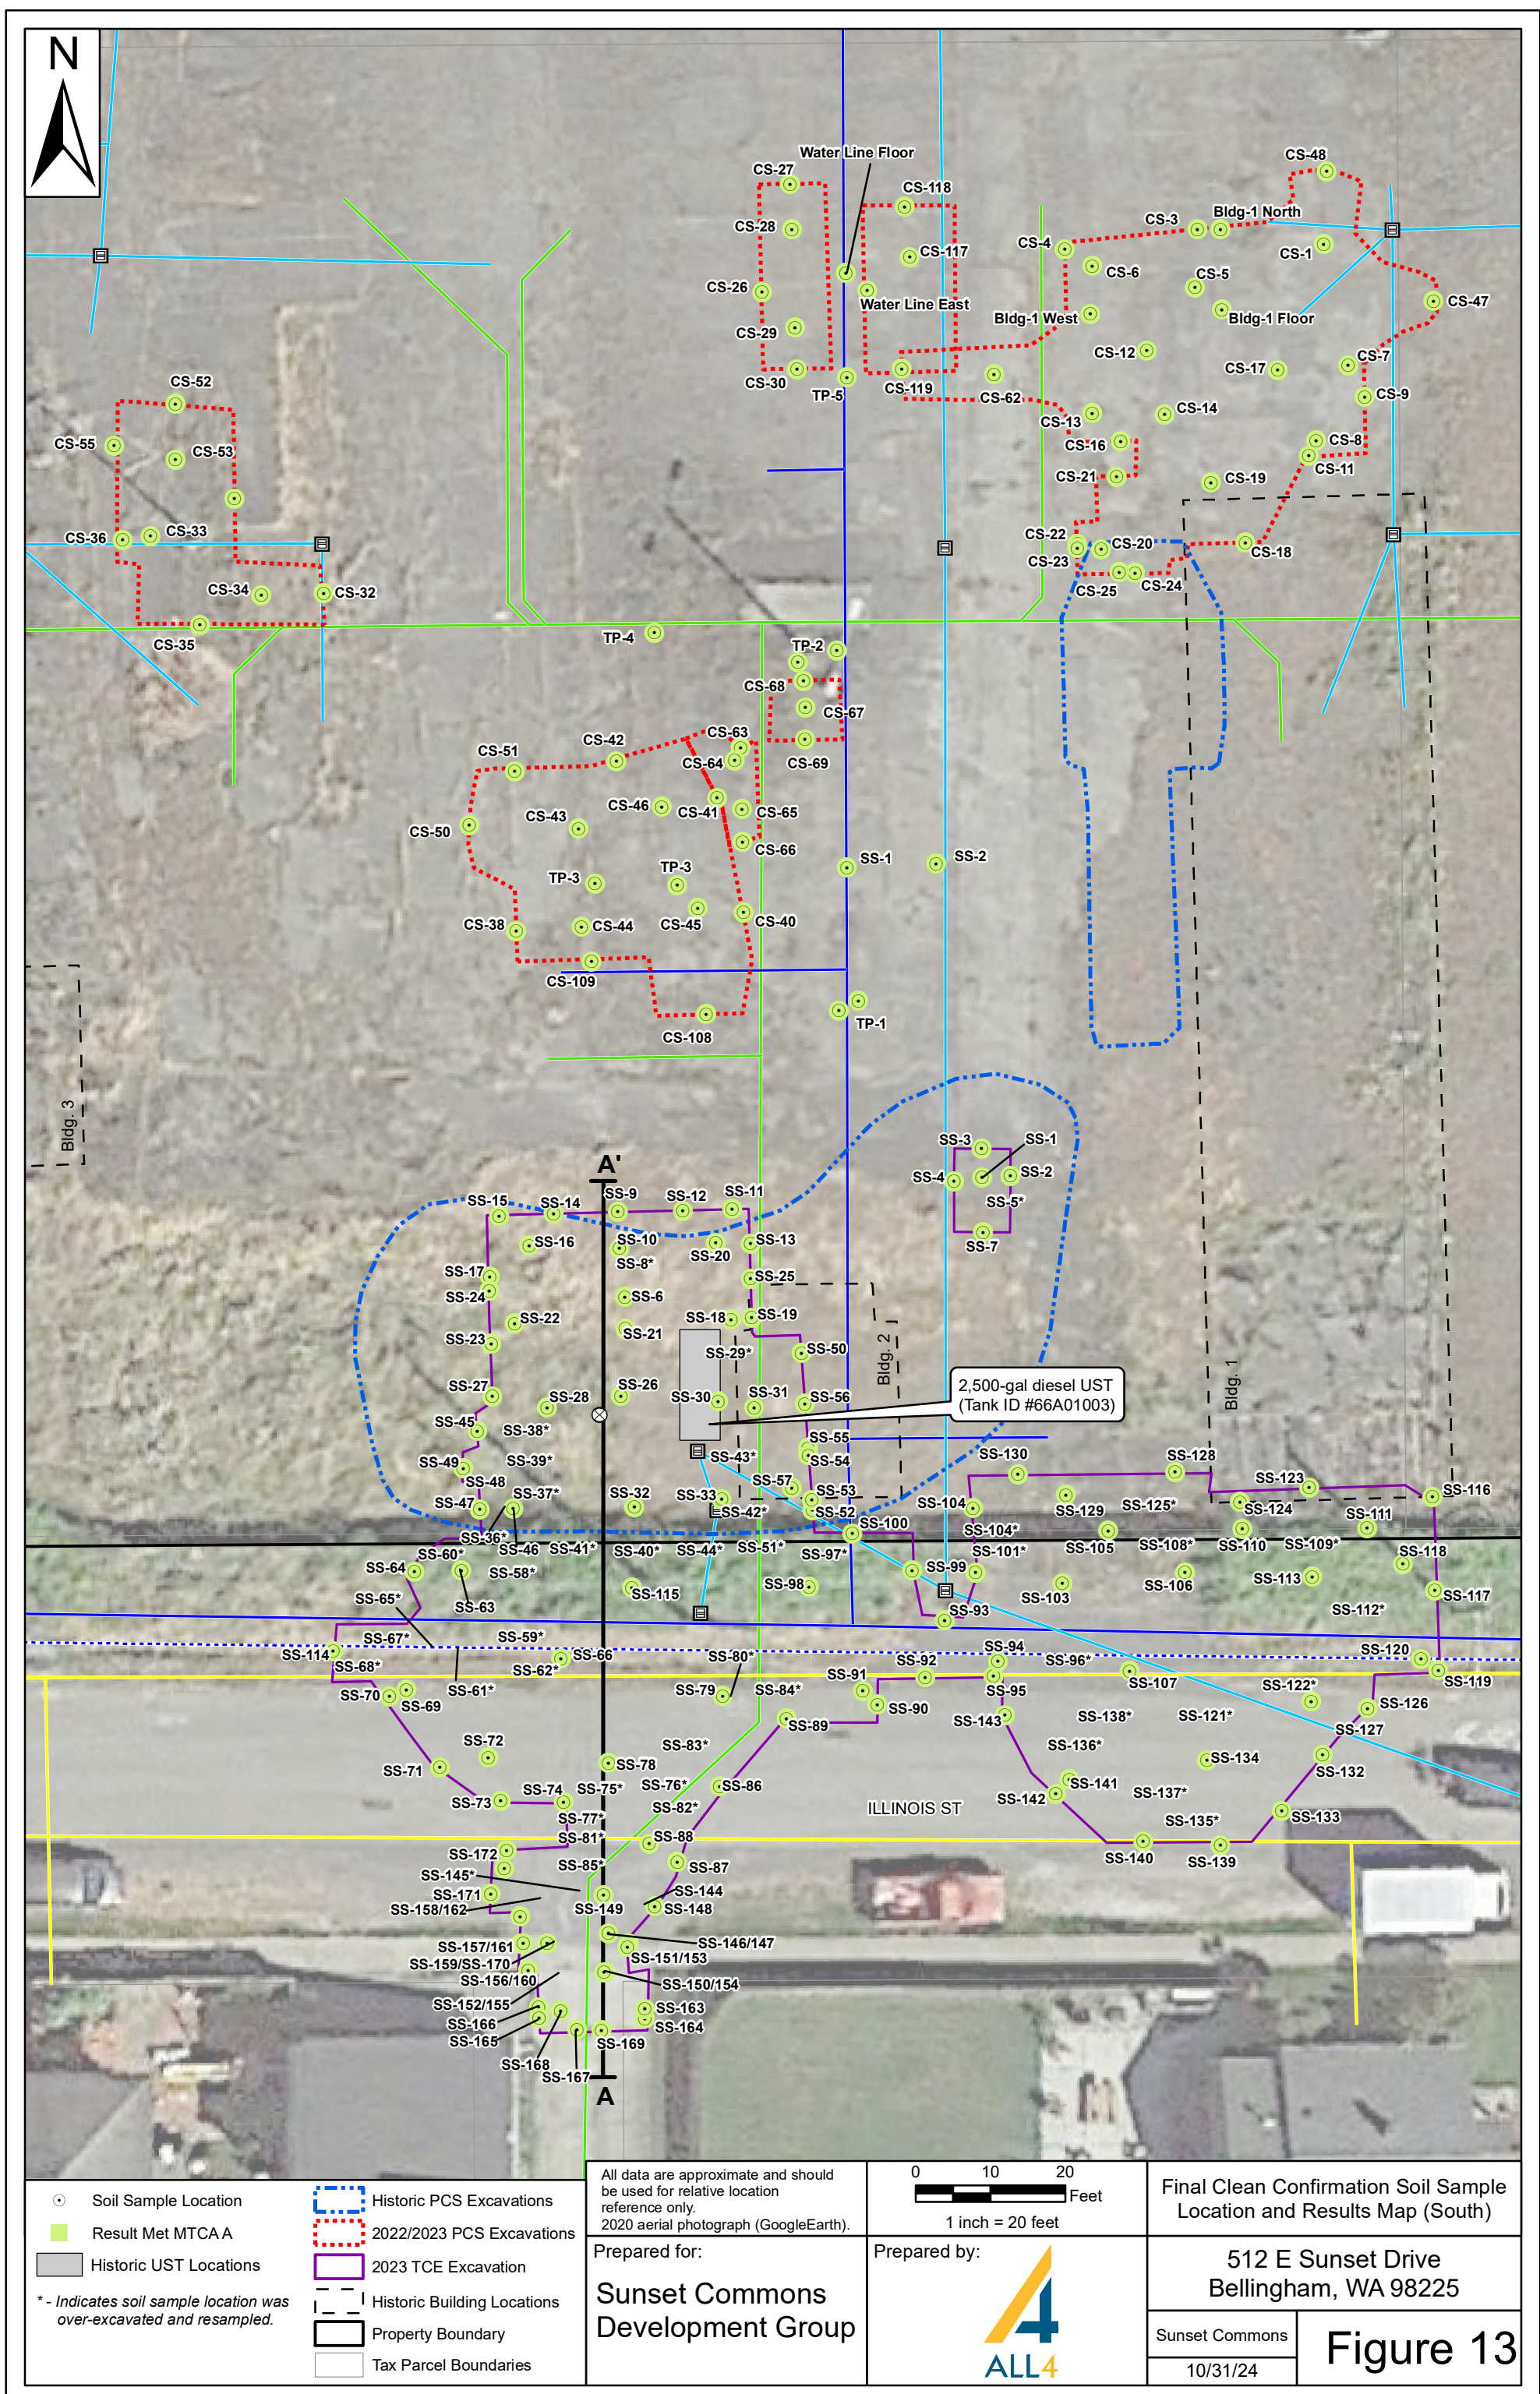
TCE Remediation Soil Sample and Results Map


512 E Sunset Drive
Bellingham, WA 98225

Sunset Commons
10/31/24

Figure 11

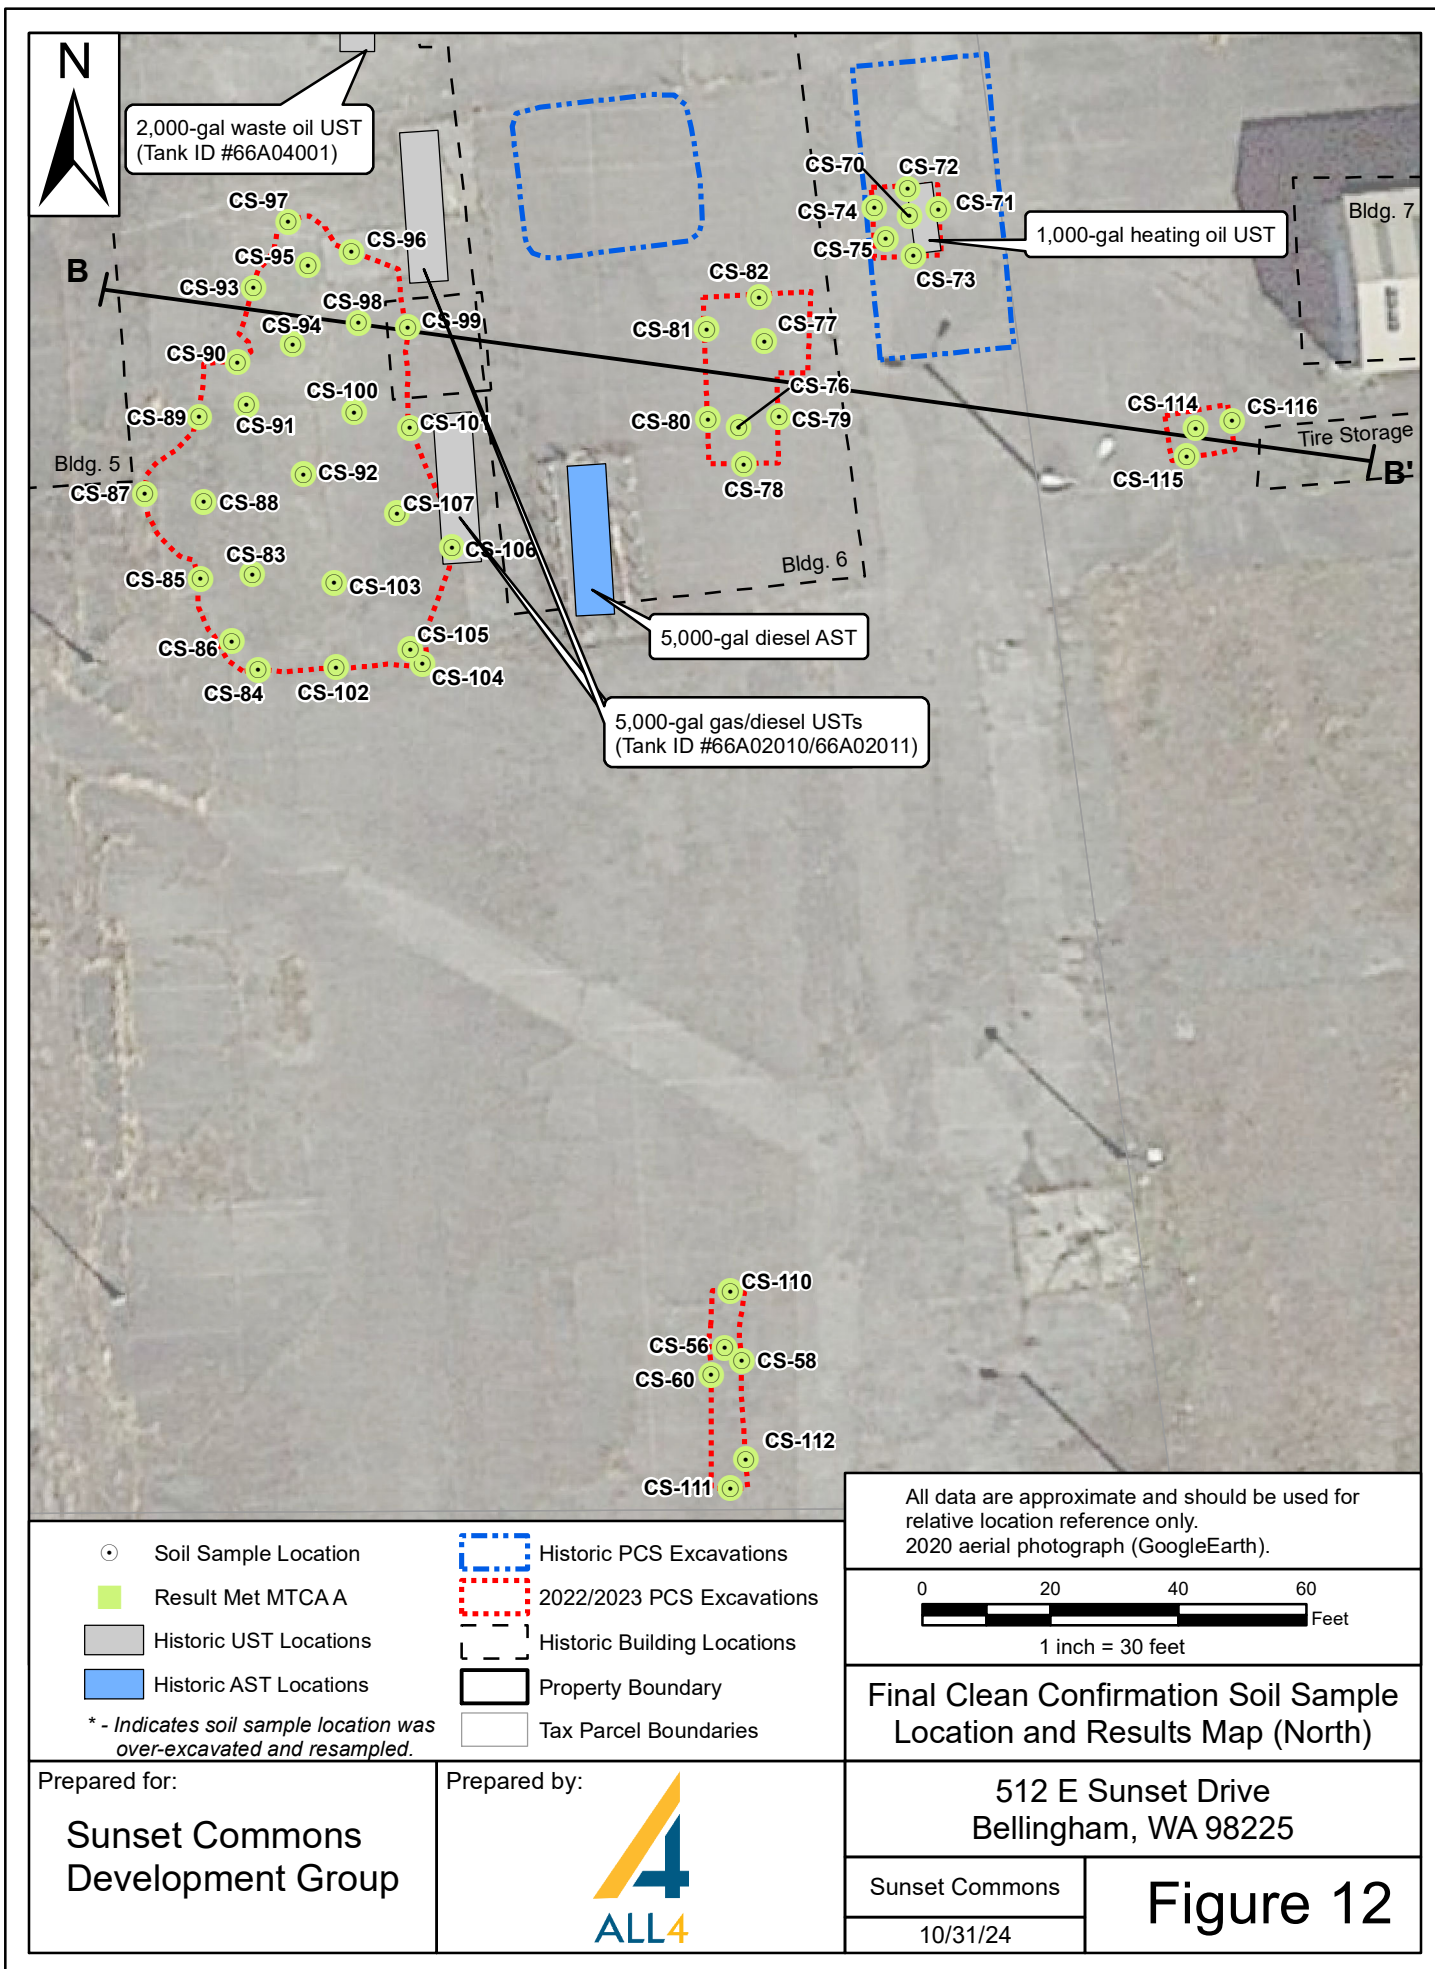



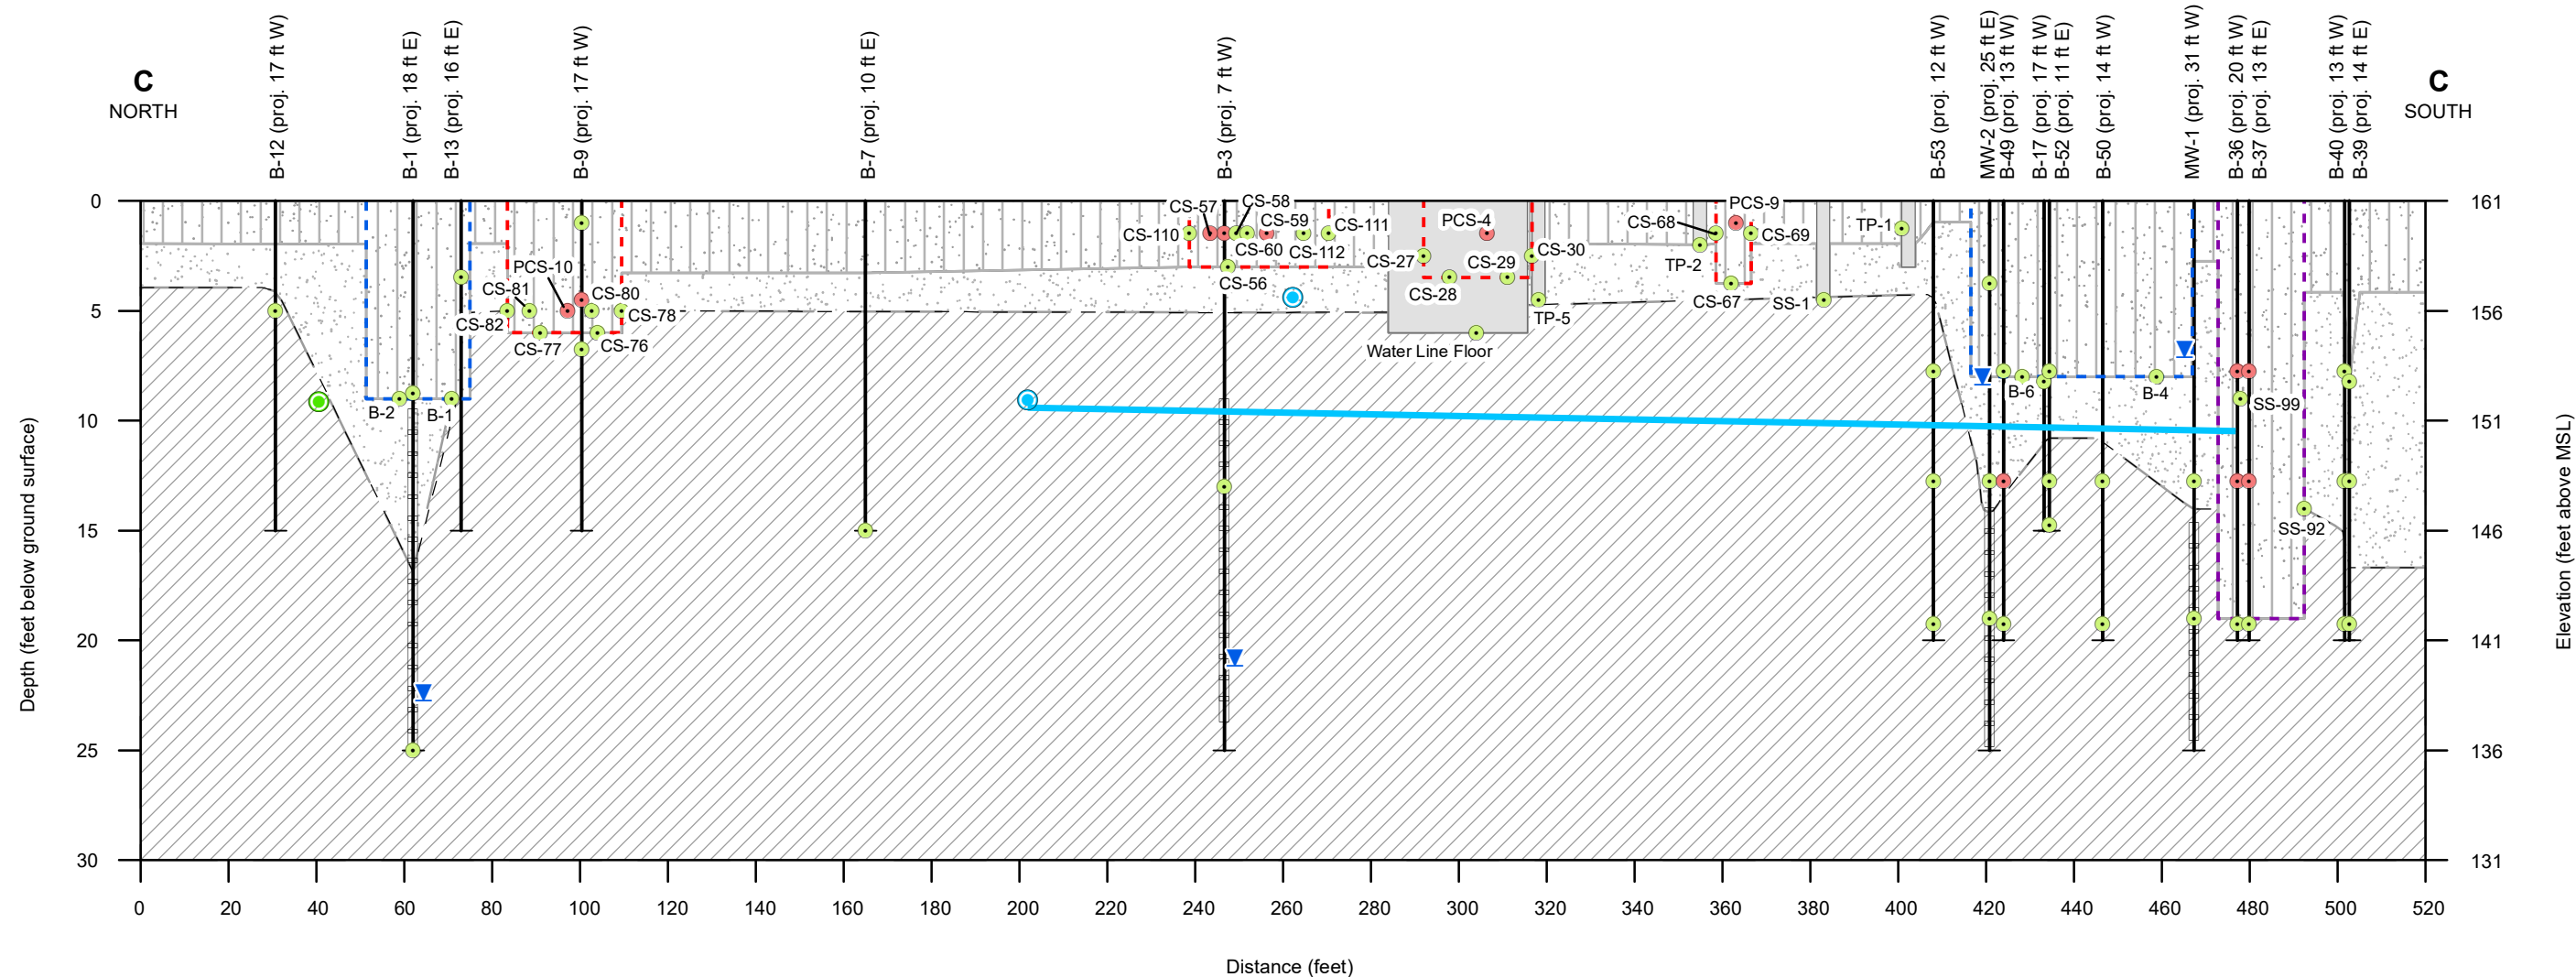


<ul style="list-style-type: none"> Soil Sample Locations Result Exceeded MTCAA Result Met MTCAA 1997 PCS Excavations 2022/2023 PCS Excavations 2023 TCE Excavation 	<ul style="list-style-type: none"> Test Pits Sandy Gravel Silty Sand Silty Clay Water Encountered 	<ul style="list-style-type: none"> Historic Stormwater Lines Historic Sewer Lines Historic Stormwater Lines 	<ul style="list-style-type: none"> MW-2 Well/Boring Designation Ground Surface Screened Interval Bottom of Boring
--	--	--	--

All data are approximate and should be used for relative location reference only.

Prepared for:
Sunset Commons Development Group

SCALE: Horz. 1" = 40' Vert. 1" = 8' (5x Vertical Exaggeration)		Cross Section C-C'	
Prepared by: 		512 E Sunset Drive Bellingham, WA 98225	
		Sunset Commons 10/23/24	Figure 15