



CITY OF PACIFIC

100 - 3RD AVENUE SOUTHEAST
PACIFIC, WASHINGTON 98047
CITY HALL (253) 929-1100
FAX (253) 939-6026

March 11, 2008

Department of Ecology
3190 160th Avenue SE
Bellevue, WA 98008

RECEIVED

MAR 17 2008

DEPT. OF ECOLOGY
TCP-NWRO

Attention: Mr. John Bailes

Dear Mr. Bailes;

The City of Pacific requests that the Department of Ecology review and update its' UST report that states that the City of Pacific had two storage tanks at 100 Third Avenue SE parcel #359960-0060-05. This address is the City Hall and Community Center complex.

The Langseth Environmental report, dated 1/13/99 would have indicated the parcel as 335590-0475-02 which has a City of Pacific address of 133 Third Avenue SE. This address is the Fire/Police Station that had the tanks not the City Hall address.

Please contact me at 253-929-1113 for other information you might need relative to this request.

Sincerely;



City of Pacific

Jay D. Bennett – Community Development/Public Works Director

City of Pacific



PERMIT NUMBER

PERMIT APPLICATION

B-78-129

BUILDING DEPARTMENT

APPLICANT

JOB ADDRESS: 133 3rd Avenue SE, Pacific, WA 98047 PROJECT VALUATION: \$8654.88 (incl. tax)

LEGAL DESC. LOT NO. BLK. TRACT OR PARCEL ☐ SEE ATTACHED SHEET

OWNER: City of Pacific MAIL ADDRESS: 133 3rd Ave SE, Pacific Wa 98047 PHONE: 253-350-0025

ARCHITECT/DESIGNER: MAIL ADDRESS: PHONE:

CONTRACTOR: Langseth Environmental Svc 7517 Portland Ave 253-536-6961 LANGSES077DU STATE LICENSE NUMBER:

TYPE OF PERMIT: ☐ S.F. RES. ☐ COMMERCIAL ☐ MECHANICAL ☐ MOBILE HOME ☐ MULTIFAMILY ☒ PUBLIC BLDG. ☐ PLUMBING ☐ SIGN CLASS OF WORK: ☐ NEW ☐ ALTERATION ☐ MOVE ☐ ADDITION ☐ REPAIR ☐ DEMO

DESCRIBE WORK: Removal of 2 underground storage (gas & diesel) tanks (UST) TYPE OF HEAT AND ENERGY SOURCE: ☐ Electricity ☐ Heat Pump/Others

BUILDING		PLUMBING			MECHANICAL		
TYPE OF CONST.	OCCUPANCY GROUP	NO.	ITEM	FEE	NO.	ITEM	FEE
FLOOR AREA	NO. OF STORIES		Water Closet-Urinal			Forced Air Heat BTU	
BUILDING HEIGHT	USE ZONE		Sink-Fountain			Floor-Wall Heater	
NO. OF DWELLING UNITS	OCCUPANT LOAD		Tub-Shower			Boiler or Heat Pump	
			Clothes Washer-Dishwasher			Air Conditioner-Unit Cooler	
			Water Heater-Floor Drain			Ventilation System-Exhaust Hood	
			Lawn/Fire Sprinkler			Wood Stove	
			Pool-Hot Tub			Gas Piping	
			Sewer Connection			Radon Kit	
PLAN CHECK FEE	PERMIT FEE		PERMIT			PERMIT	
			TOTAL			TOTAL	

NOTICE TO APPLICANT

This permit becomes null and void if the work or construction authorized is not commenced within 180 days, or if work or construction is suspended or abandoned for 180 days at any time after work is commenced or if work is not completed within one year from date of issue.

All work shall be done in accord with the approved plans, except, where such approval is in conflict with other codes. The approved plans shall not be changed or modified without the prior approval of the Building Official.

It is the responsibility of the permittee to obtain the required inspections. Failure to notify this department that the work is ready for inspection may necessitate the removal of some of the construction materials at the owners expense in order to perform such inspection. The following inspections are required by Section 305 of the UNIFORM BUILDING CODE AND LOCAL ORDINANCE.

1. FOUNDATION — When forms are in place, prior to placement of any concrete.
2. FOUNDATION AND ROOF DRAINS — Prior to backfilling.
3. CONCRETE SLAB, GROUNDWORK — When all service equipment and piping is in but prior to placement of any concrete.
4. FRAMING — After all framing, bracing, blocking, piping, wiring and ducting are complete, but prior to covering.
5. INSULATION
6. DRYWALL — After drywall is in place, prior to taping or covering of fasteners.
7. FINAL — Work completed, but prior to occupancy.

FOR INSPECTION, CALL (253) 833-2660

I hereby certify that I have read and examined this application and know the same to be true and correct. All provisions of laws and ordinances governing this type of work will be complied with whether specified herein or not. The granting of a permit does not presume to give authority to violate or cancel the provisions of any other State or local law regulating construction or the performance of construction.

Signature of OWNER/CONTRACTOR/OR AUTHORIZED AGENT

(DATE)

FEES COLLECTED

DATE

AMOUNT

RECEIPT NO.

PLUMBING & MECHANICAL

PERMIT AND PLAN CHECK

OTHER APPROVALS

REVIEW	Approved	REVIEW	Approved
Lid Agreement		Variance	
Street Dedication			
Design Review			
Easements			
Sewer Development Charge		Setbacks	
Water Development Charge		Lot Coverage	
Fire		Plan Review	

Special Conditions

Effective August 1, 1987 - Building permits to be surcharged \$4.50

PERMIT IS APPROVED FOR WORK DESCRIBED ABOVE IN ACCORD WITH THE APPROVED PLANS AND SPECIFICATIONS.

BY

DATE 12/9/98

ELECTRICAL PERMITS ARE OBTAINED FROM THE DEPARTMENT OF LABOR AND INDUSTRIES.

STATE SURCHARGE PERMIT

ENERGY

WHITE Inspector


CANARY. Applicant

PINK. File

GOLD. Assessor

TOTAL FEES

Reorder No. 202 (206) 833-0184

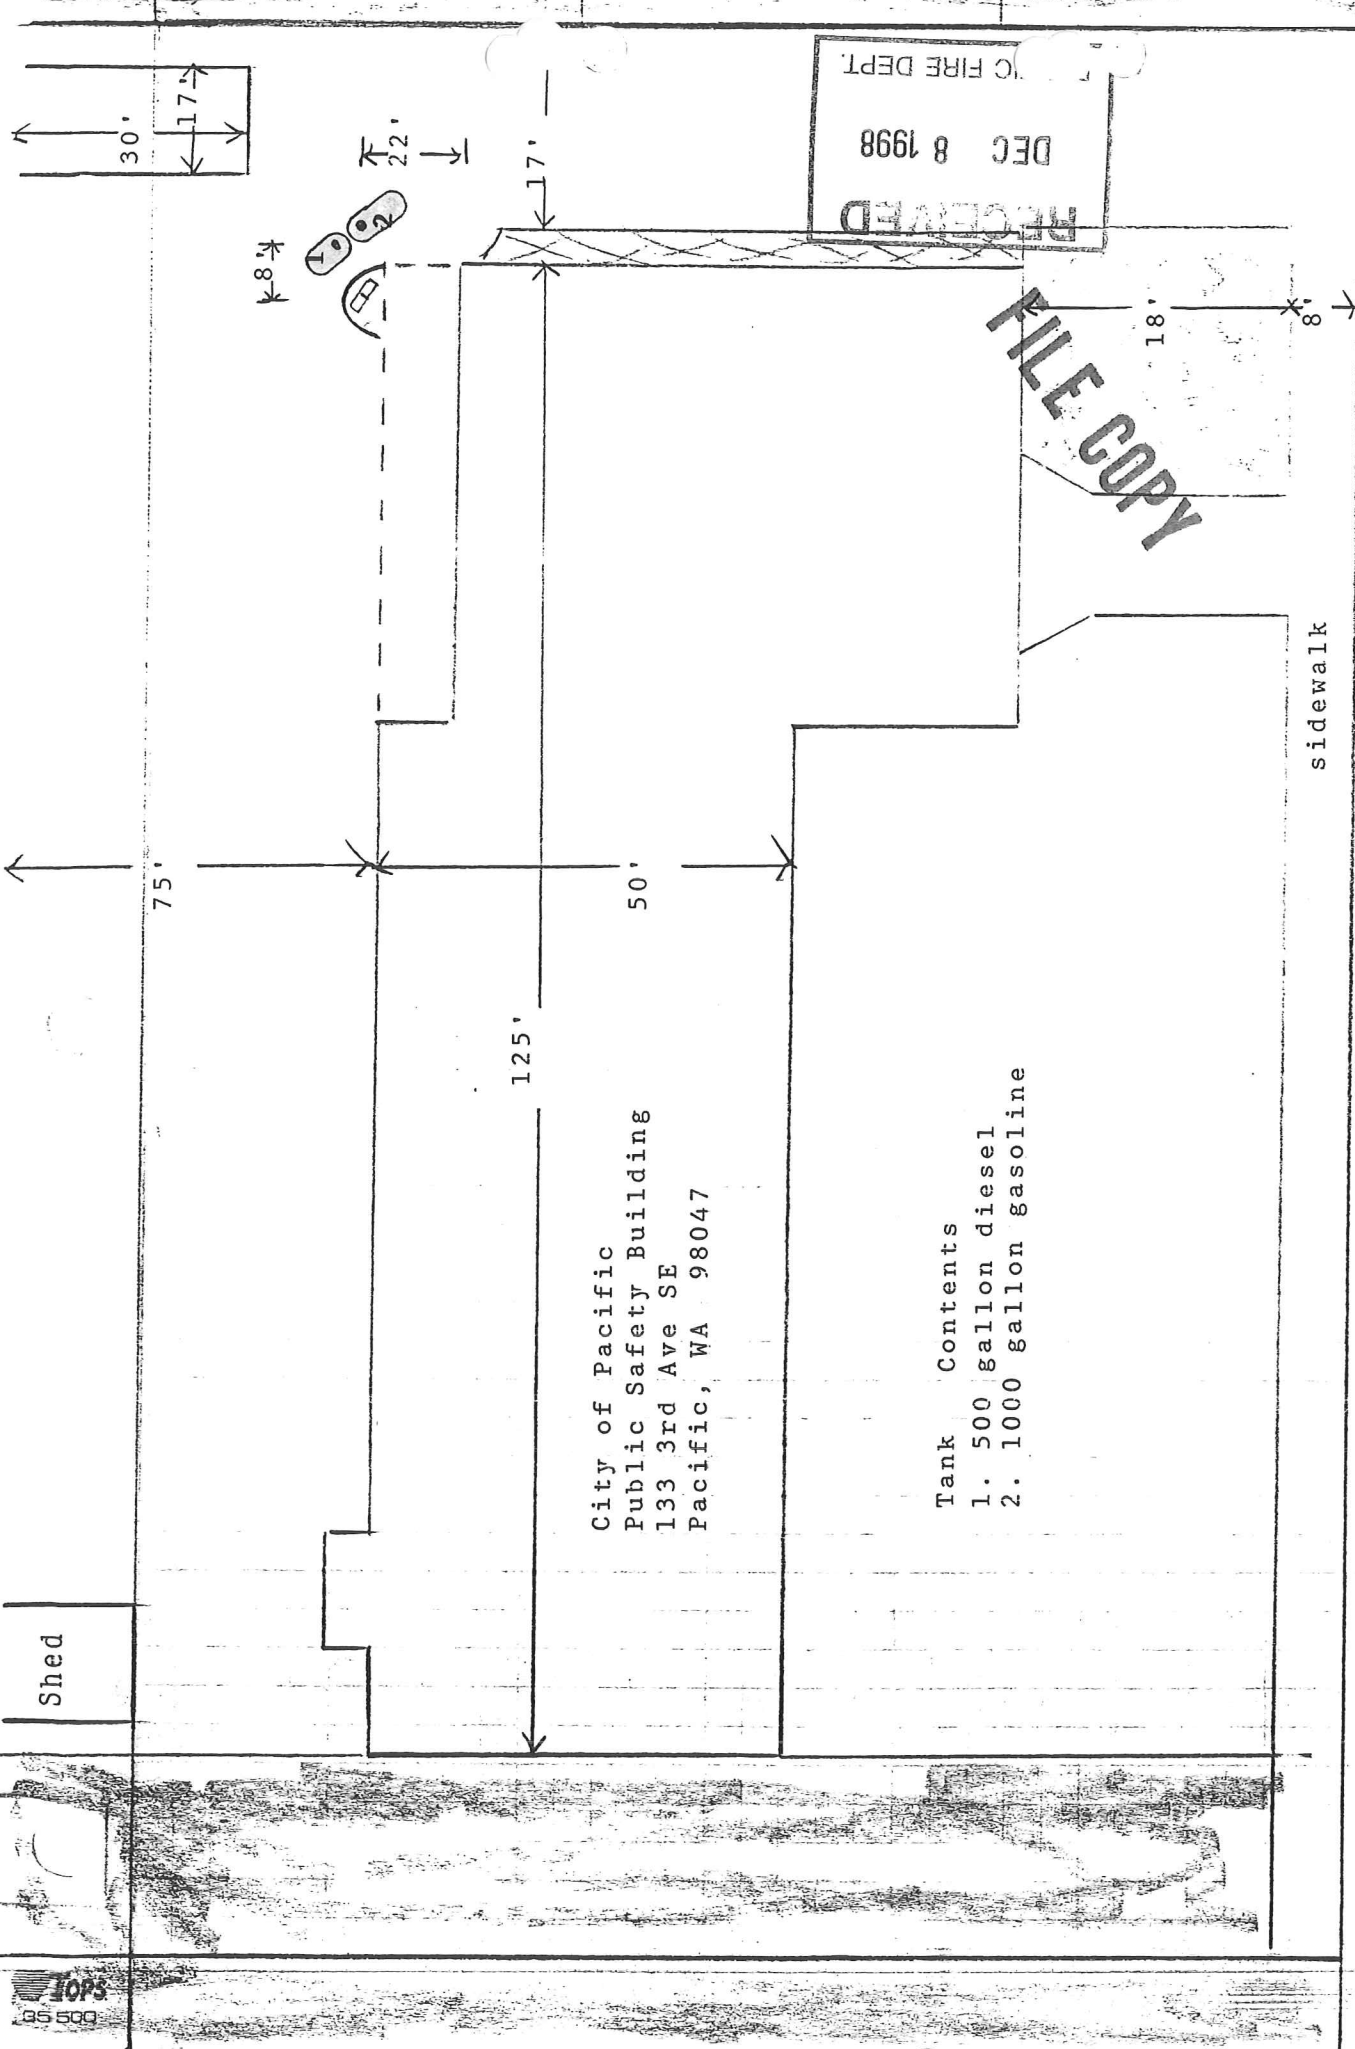

City of Pacific
Public Safety Building
133 3rd Ave SE
Pacific, WA 98047

Tank Contents
1. 500 gallon diesel
2. 1000 gallon gasoline

RECEIVED
DEC 8 1998
C FIRE DEPT.

FILE COPY

sidewalk

3rd Ave SE

not to scale