

E47000


E46000

N33000

N33500


N34000

N34500

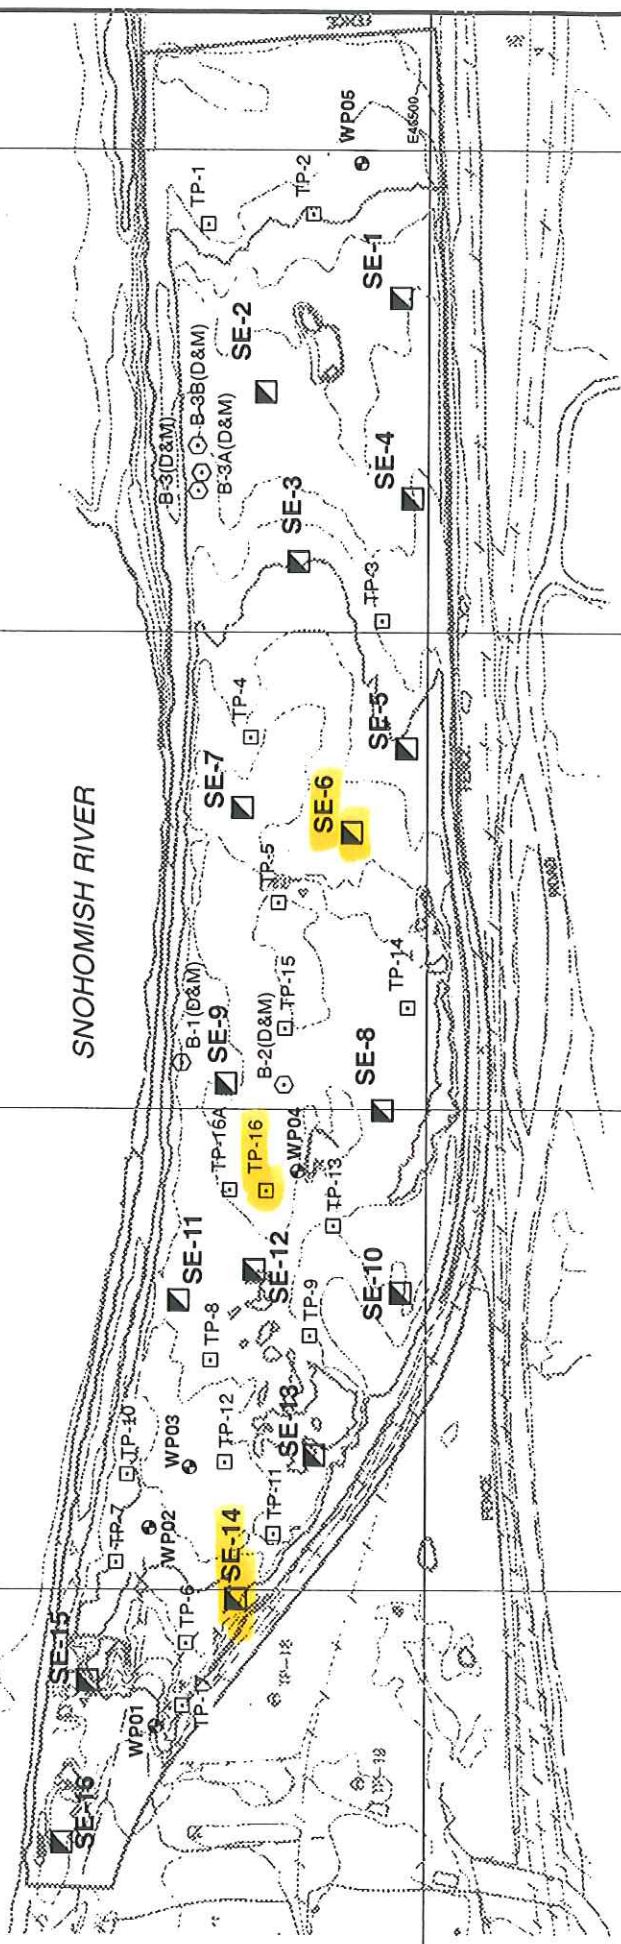

Explanation

- ▣ Test Pit Location (DOF - April 3 & 4, 1996)
- WP03 Well Point Location and Designation (Emcon - 1995)
- ▣ TP-9 Previous Test Pit Location and Designation (Emcon - 1992)
- ⊗ B-1(D&M) Previous Geotechnical Boring Location (Dames & Moore - 1995)

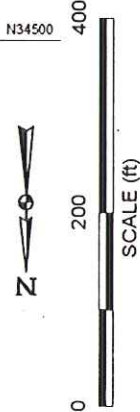

Weyerhaeuser Co.
 South End Residual Wood Storage Site
SITE PLAN
 Figure 2