


DRAFT

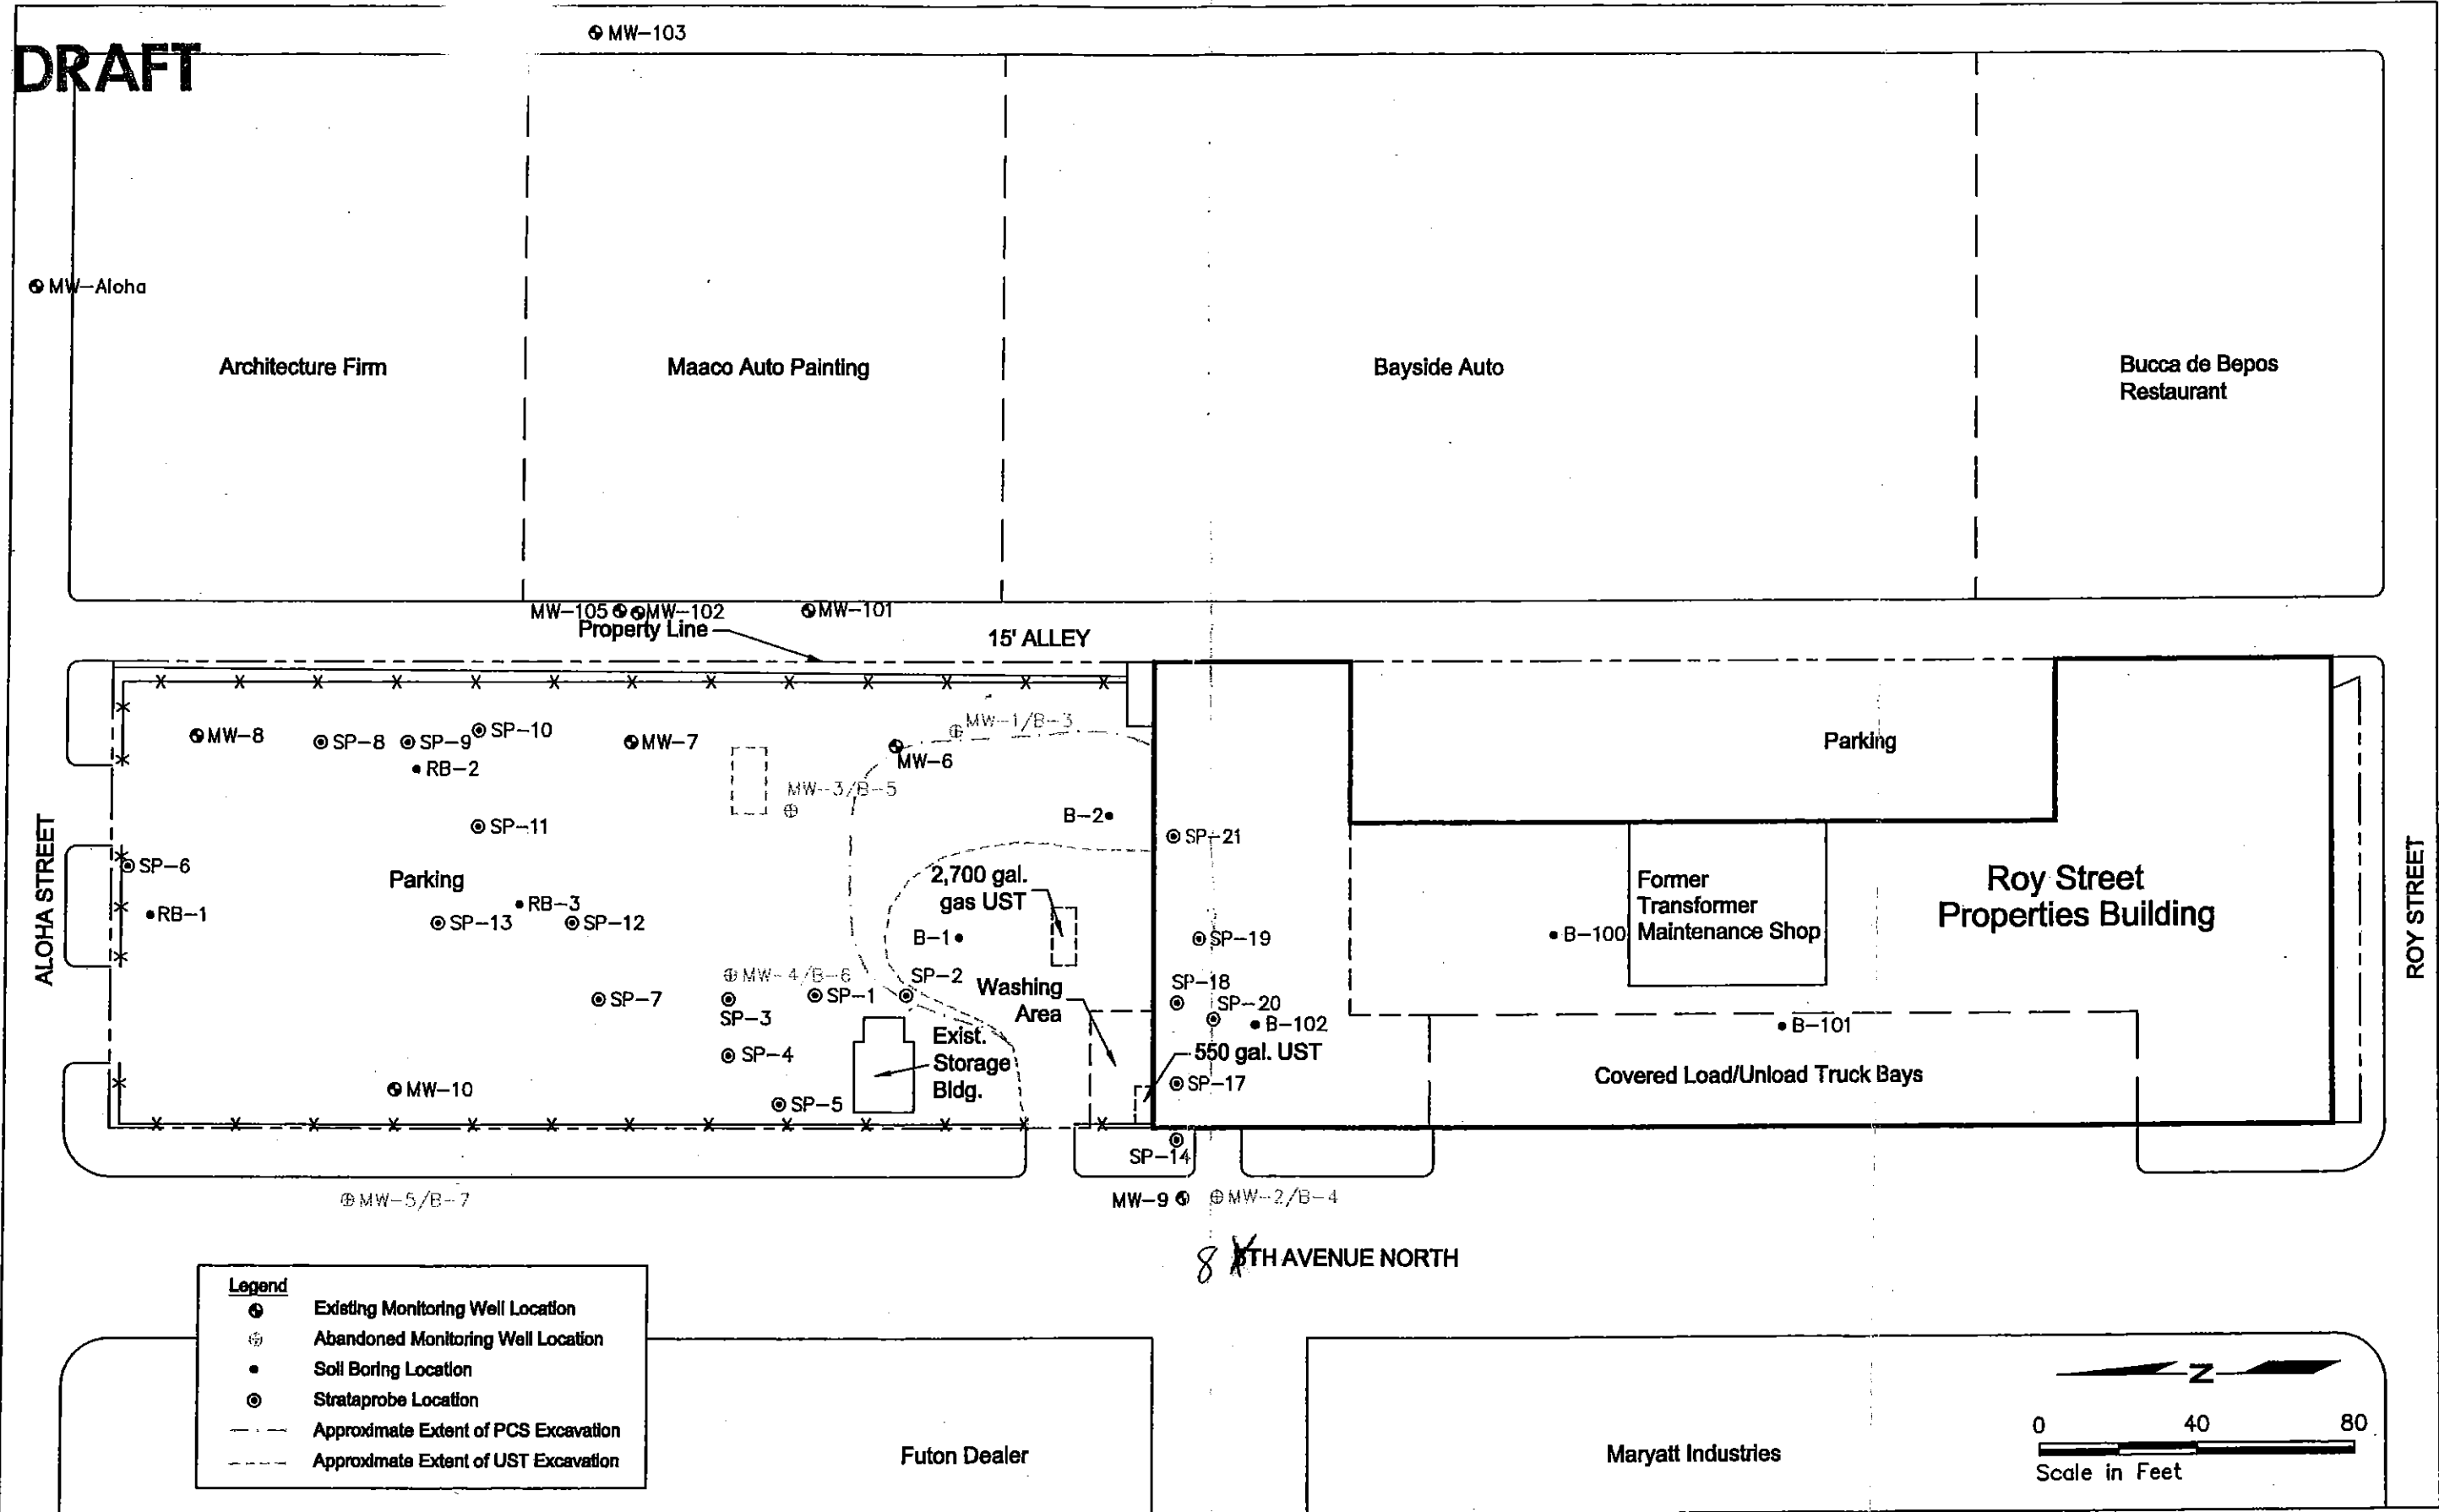

DWG NAME: G:\project\Clients\UrbanRedevelopment\RoyStreet\royat001.dwg  
DATE: 06/05/02 2:07pm



**Urban Redevelopment**  
URBAN REDEVELOPMENT, LLC

**820 Roy Street Building**  
Seattle, Washington

**Figure 1**  
Site Features and Exploration Plan