



01/23/2018 2:08pm I:\21\2014\021 EdCC Master Plan\EXHIBITS Update for East Parking\1421-STRM.dwg

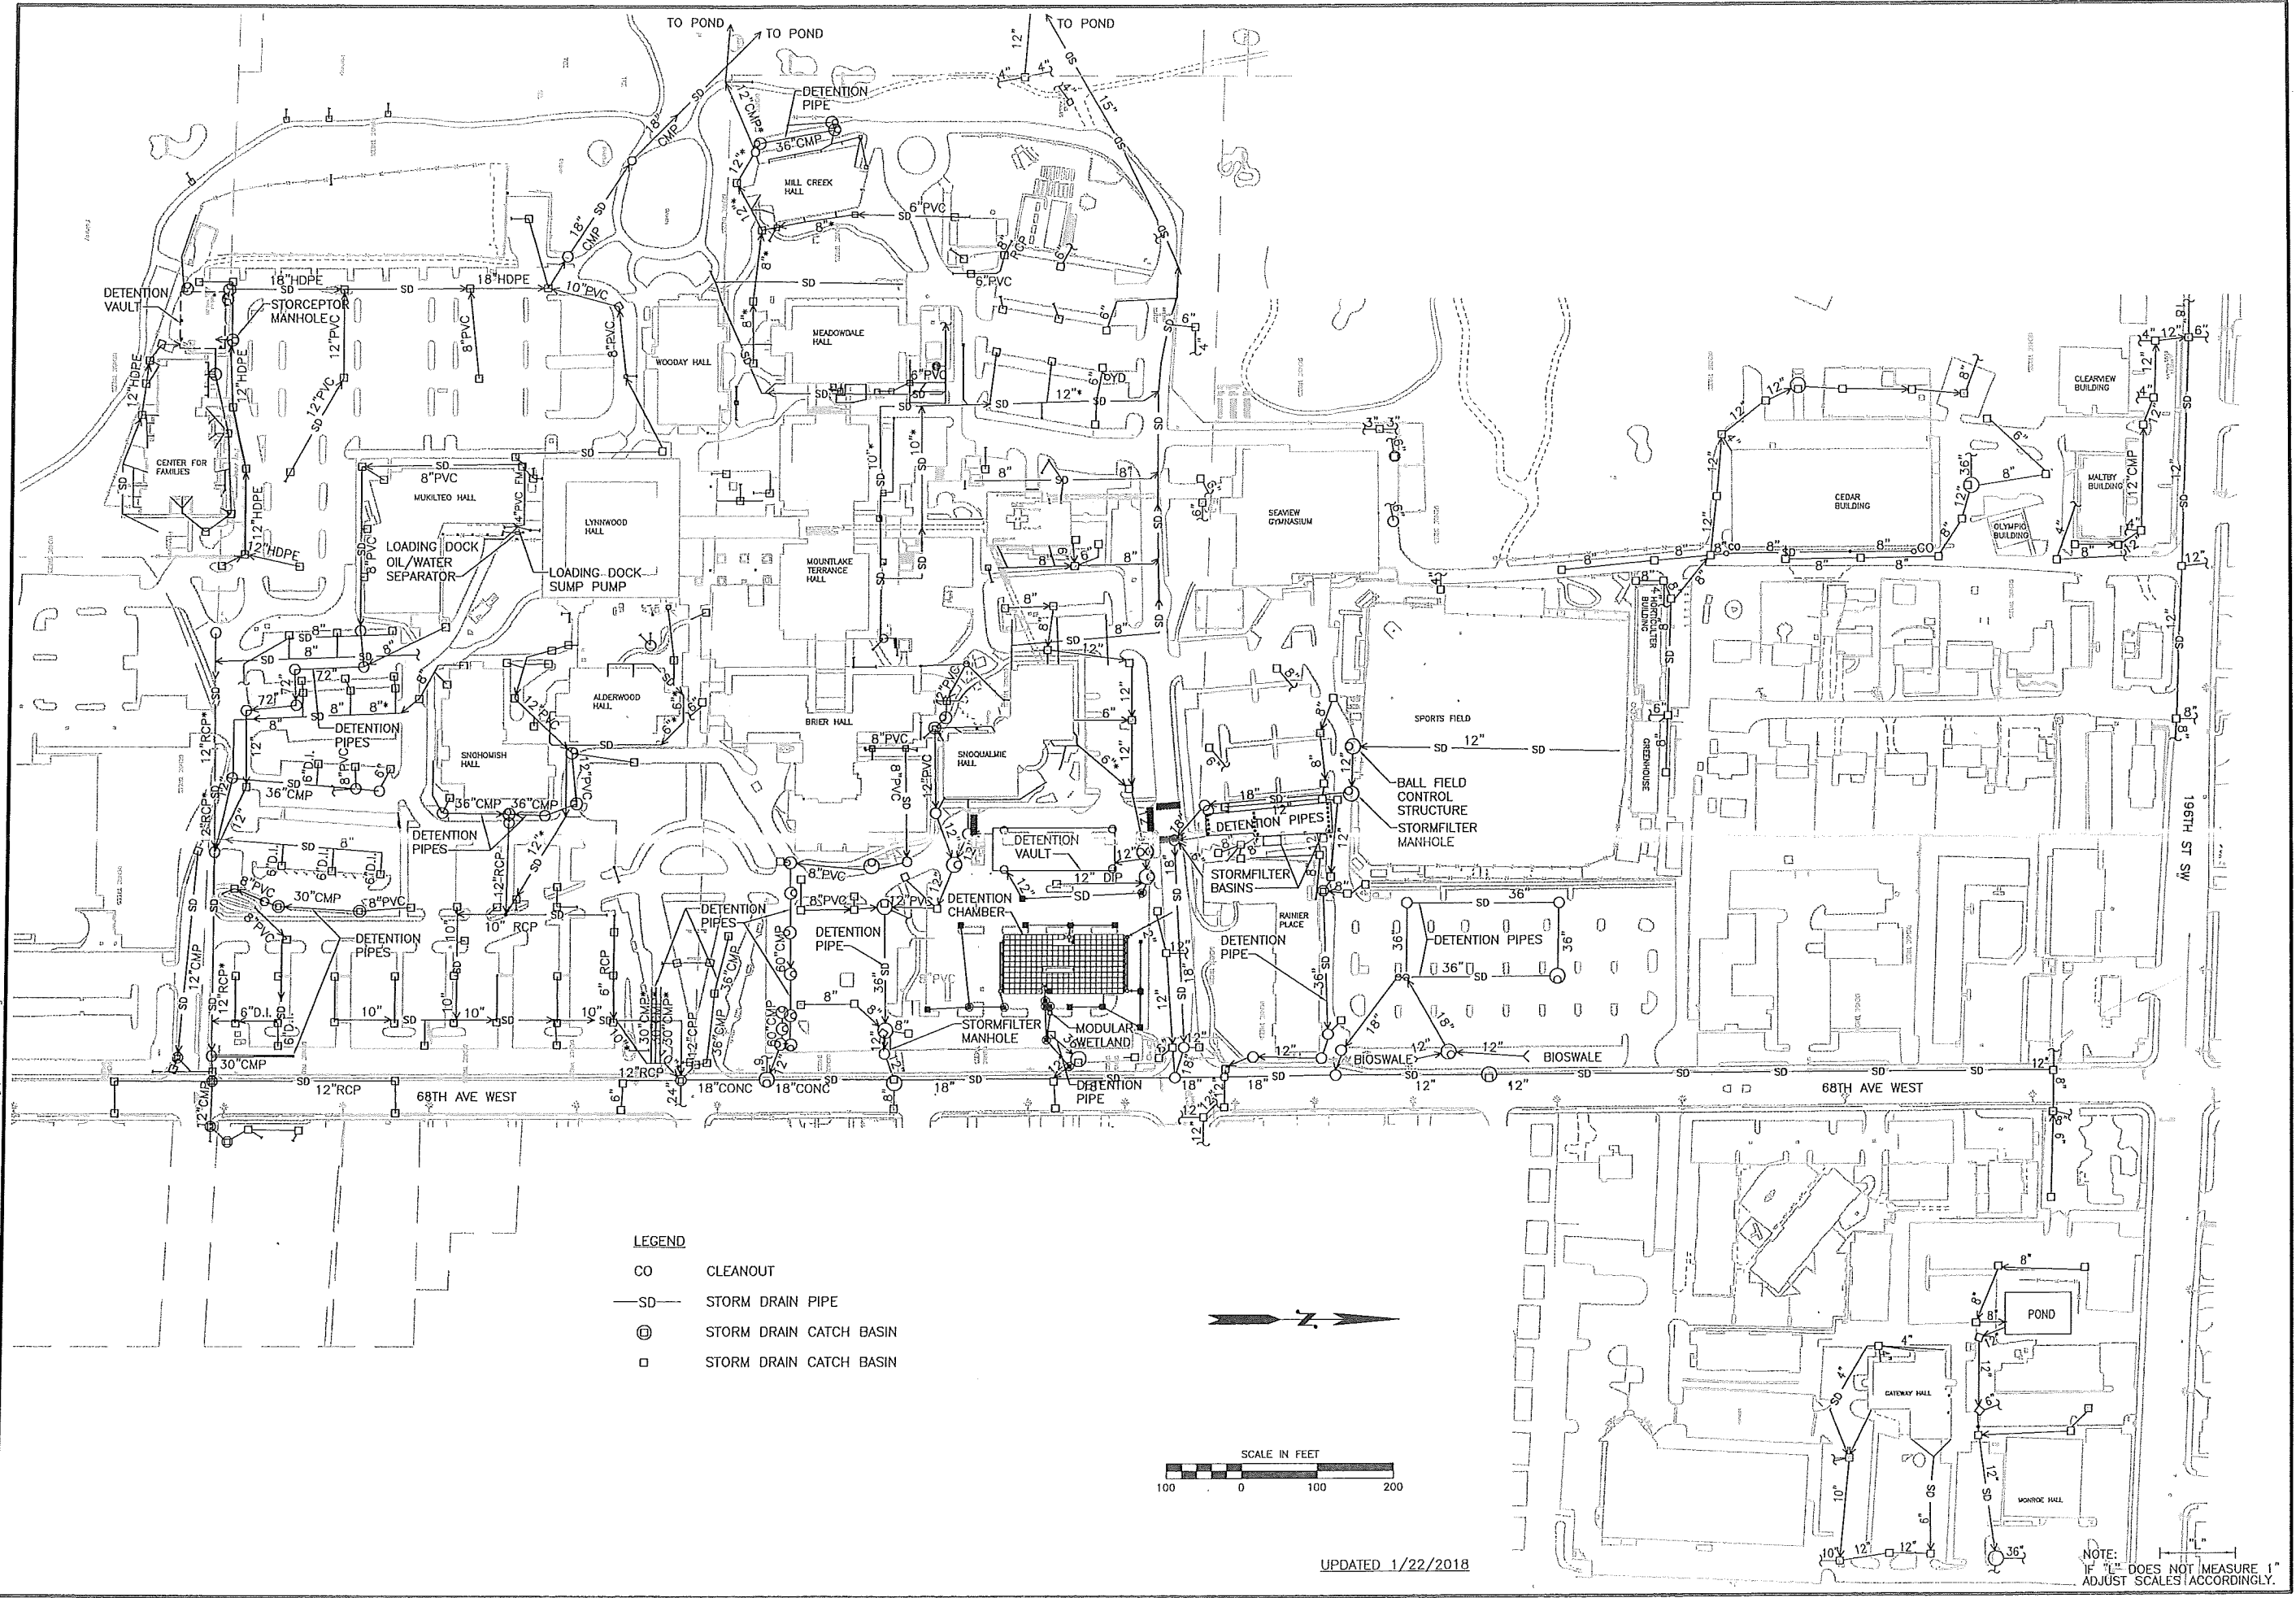

- LEGEND
- CO CLEANOUT
  - SD— STORM DRAIN PIPE
  - ⊙ STORM DRAIN CATCH BASIN
  - STORM DRAIN CATCH BASIN

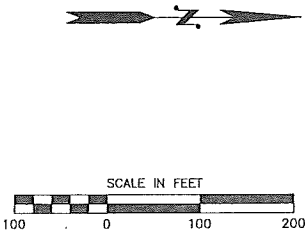

UPDATED 1/22/2018

NOTE:  
IF "L" DOES NOT MEASURE 1"  
ADJUST SCALES ACCORDINGLY.

EDMONDS COMMUNITY COLLEGE MASTER FACILITIES PLAN		728 134th Street SW · Suite 200 Everett, Washington 98204 Ph: 425 741-3800	
STORM DRAINAGE SCHEMATIC		Reid Middleton	
SCALE AS NOTED	DES. JDU	DR. PAH	CH. JDU
DATE FEB 2016	SHEET NO. 1		
FILE NO. 212014.021	REVISION		