

Form 2C Supplemental

Attachment 3—Cross Section


RECEIVED

SEP 19 2019

Dept of Ecology
Central Regional Office

*PUD No. 1 of Chelan County
PO Box 1231
Wenatchee, WA 98807*

Rocky Reach Hydroelectric Project

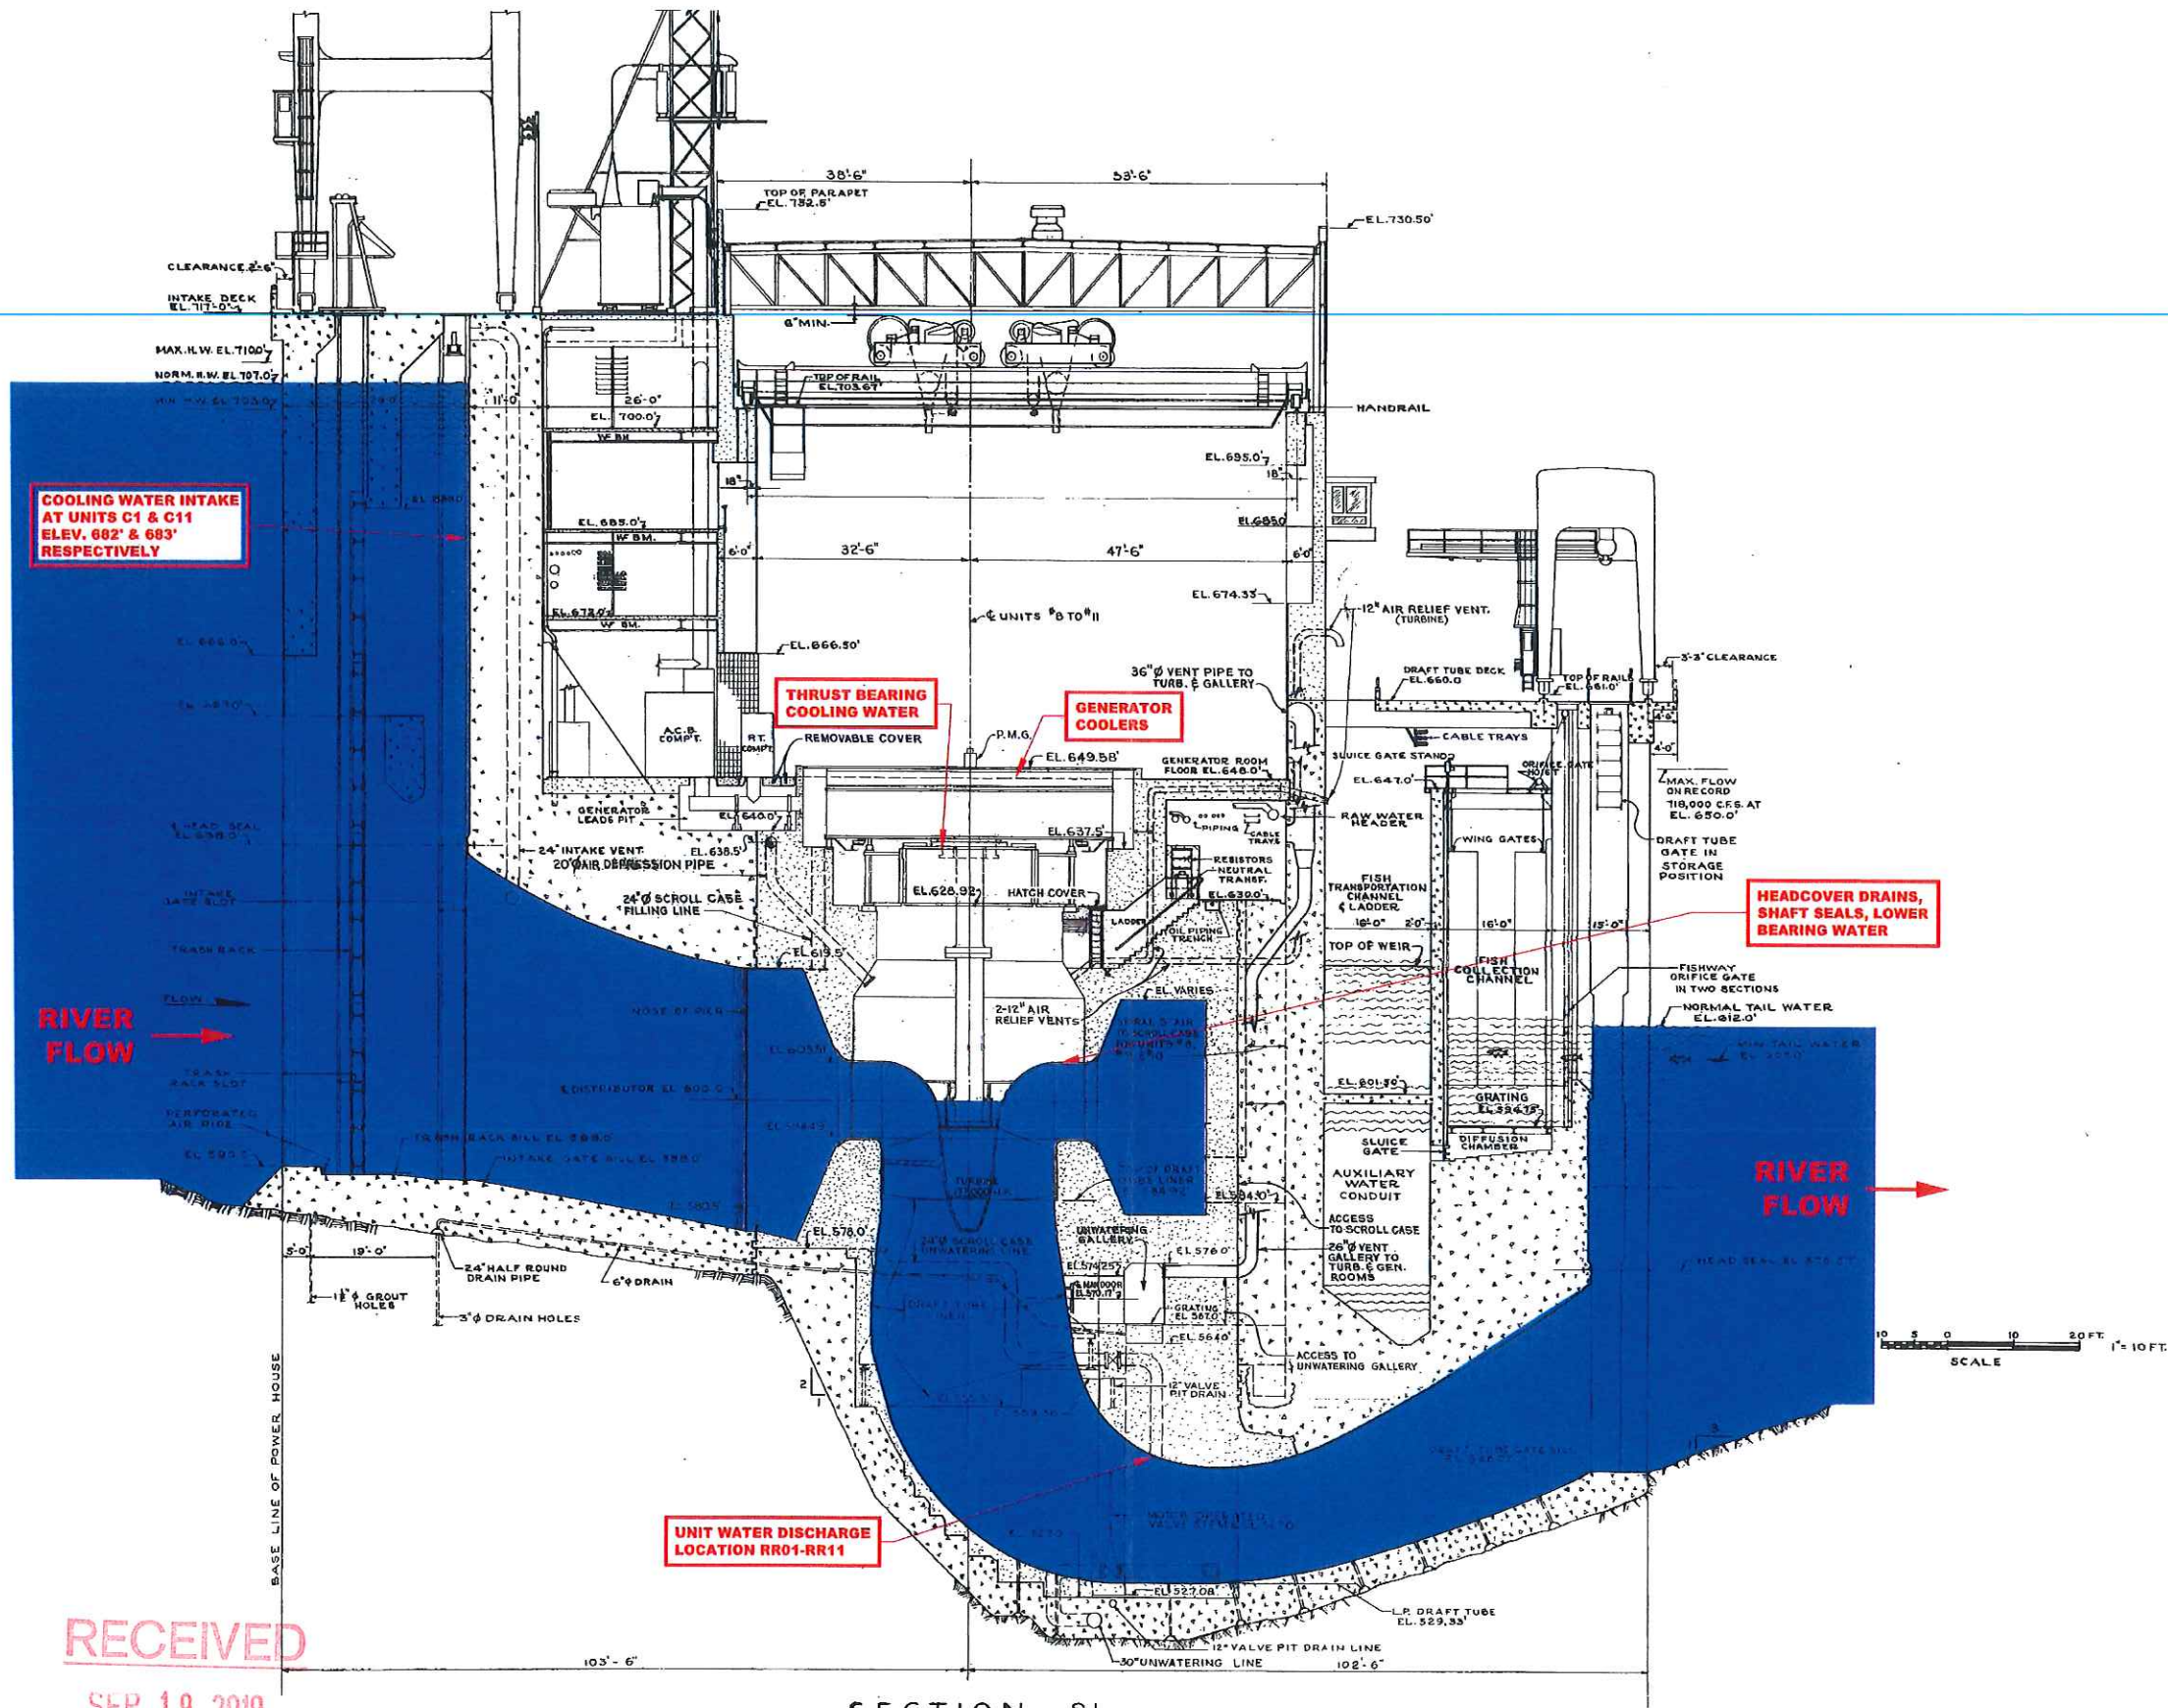

RECEIVED

SEP 19 2019

Dept of Ecology

Central Regional Office

SECTION SI

ROCKY REACH TYPICAL UNIT CROSS SECTION

CHLAN PUB NO. 1		SCALE	NONE		VERIFY SCALE	IF NOT ONE INCH ON THIS SHEET, ADJUST SCALES ACCORDINGLY.	
PRIM. ENG.							
2ND ENG.	1	9/17/2019	HPDES PERMIT APPLICATION			WCC	MPS
PROJ. MGR.		REV	DATE	REVISION		REQ. BY	DRFT

PUBLIC UTILITY DISTRICT NO. 1

OF CHELAN COUNTY

WENATCHEE, WASHINGTON

Rocky Reach Hydro

UNIT CROSS SECTION

WITH INTAKE & DISCHARGE LOCATIONS

SHEET 1 OF 1
REVISION 1
DATE 9/17/2019
DWG. 0220-50SK-0049