

# APPLICATION REVIEW ROUTER

WA ECY CRO Water Quality

**Date:** 9/22/2023

**Facility Name:** Sun Rype Products (USA), Inc.

**Facility Manager:** Keith Primm

**New Facility:** YES ☐ NO ☒ **Submitted via:** Email

STEP	ACTION	DATE
1. Permit Coordinator	Stamp Received:	9/22/2023
	Send Official Receipt:	9/22/2023
	Upload to Sharepoint:	N/A
	Update OneNote:	N/A
	Notify Reviewer:	9/22/2023
2. Lead Reviewer	Reviewer:	Keith Primm
	Due Date:	9/29/2023
	<b>ACCEPT:</b>	<b>9/22/2023</b>
	<b>REJECT:</b>	
2. Secondary Reviewer (If Necessary)	Reviewer:	N/A
	Due Date:	
3. Permit Coordinator	Inform Applicant:	10/3/2023
	Upload to PARIS:	10/3/2023
	Closeout Sharepoint	N/A
	Closeout OneNote	N/A

RECEIVED

September 22, 2023



## Application for a State Waste Discharge Permit to Discharge Industrial Wastewater to a Publicly-Owned Treatment Works (POTW)

This application is for a state waste discharge permit for a discharge of industrial wastewater to a publicly-owned treatment works (POTW) as required by Chapter 90.48 RCW and Chapter 173-216 WAC. It is designed to provide Ecology with information on pollutants in the waste stream, materials that may enter the waste stream, and the flow characteristics of the discharge.

Ecology may request additional information to clarify the conditions of this discharge. The applicant should reference information previously submitted to Ecology that applies to this application in the appropriate section.

### SECTION A. GENERAL INFORMATION

1. Applicant Name: SunRype Products (USA) Inc.
2. Facility Name: N/A  
(if different from Applicant)
3. Applicant Mail Address: PO BOX 940  
Street  
Selah, WA City/State 98942 Zip
4. Facility Location Address: 1 South Railroad  
(if different from 3 above) Street  
Selah, WA City/State 98942 Zip
5. UBI No. 603-054-535  
Sometimes called a registration, tax, "C," or resale number, the Unified Business Identifier (UBI) number is a nine-digit number used to identify persons engaging in business activities. The number is assigned when a person completes a [Master Business Application](#) to register with or obtain a license from state agencies. The Departments of Revenue, Licensing, Employment Security, Labor and Industries, and the Corporations Division of the Secretary of State are among the state agencies participating in the UBI program.
- 6.

Latitude/longitude of the facility as decimal degrees (NAD83/WGS84):

46° 39' 13" N / 120° 31' 25" W

FOR OFFICE USE ONLY		Check One: New/Renewal <input type="checkbox"/> Modification <input type="checkbox"/>	
Date Application Received _____	Date Fee Paid _____	Application/ Permit No. _____	Date Application Accepted _____

7. Person to contact who is familiar with the information contained in this application:

Shaun Terrill

Plant Manager

509-697-7292

Title

509-697-3498

Telephone number

Fax number

8. Check One:



**Permit Renewal** (including renewal of temporary permits)

Does this application request a greater amount of wastewater discharge, a greater amount of pollutant discharge, or a discharge of different pollutants than specified in the last permit application for this facility? ☐ YES ☒ NO

For permit renewals, the current permit is an attachment, by reference, to this application.



**Permit Modification**



**Existing Unpermitted Discharge**




**Proposed Discharge**

Anticipated date of discharge: \_\_\_\_\_

*I certify under penalty of law that this document and all attachments were prepared under my direction or supervision in accordance with a system designed to assure that qualified personnel properly gather and evaluate the information submitted. Based on my inquiry of the person or persons who manage the system, or those persons directly responsible for gathering the information, the information submitted is, to the best of my knowledge and belief, true, accurate, and complete. I am aware that there are significant penalties for submitting false information, including the possibility of a fine and/or imprisonment for knowing violations.*

Signature\*

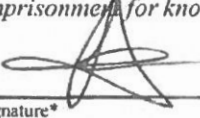

Date

Sept 21/23

Title

President.

Printed Name

Lesli Bradley

\*Applications must be signed as follows: corporations, by a principal executive officer of at least the level of vice-president; partnership, by a general partner; sole proprietorship, by the proprietor. If these titles do not apply to your organization, the person who makes budget decisions for this facility must sign the application.

The application signatory may delegate signature authority for submittals required by the permit, such as monthly reports, to a suitable employee. You can delegate this authority to a qualified individual or to a position, which you expect to fill with a qualified individual. If you wish to delegate signature authority, please complete the following:

Signature of delegated employee

Date

Title or function at the facility

Printed name

## SECTION B. PRODUCT INFORMATION

- Briefly describe all manufacturing processes and products, and/or commercial activities, at this facility. Provide the applicable Standard Industrial Category (SIC) and the North American Industry Classification System (NAICS) Code(s) for each activity (see *North American Industrial Classification System*, 2007 ed.). You can find the 1997 NAICS codes and the corresponding 1987 Standard Industry Category (SIC) codes at (<http://www.census.gov/epcd/naics/frames3.htm>).

Description:

NAICS 311421

SICCODE 2033

Fruit processing for concentrating and bottling of juices

- List raw materials and products used at his facility:

Type	RAWMATERIALS	Quantity
<i>Grapes (Example)</i>		<i>1,000 tons per year</i>
Apples		37,000 tons per year
Diatomaceous Earth		2100 lbs per year
Type	PRODUCTS	Quantity
<i>Grape Juice(Example)</i>		<i>300,000 gallons per year</i>
Fruit + Vegetable Juices		11,000,000 gallons per year

## SECTION C. PLANT OPERATIONAL CHARACTERISTICS

1. For each process listed in B.1. that generates wastewater, list the process, assign the waste stream a name and an ID # and describe whether it is a batch or continuous flow.

Process	Waste Stream Name	Waste Stream ID#	Batch (B) or Continuous (C) Process
Fruit wash and Crush	Fruit Wash/Crush	#1	C
CIP/Misc clean up	CIP/Misc Clean Up	#2	B
Boiler Operation	Boiler	#3	C
Concentrate Production	Evaporation	#4	B
Contact Cooling Water	Contact Cooling Water	#5	C

2. On a separate sheet, produce a schematic drawing showing production processes, water flow through the facility, wastewater treatment devices and waste streams as named above. The drawing should indicate the source of intake water and show the operations contributing wastewater to the effluent. The treatment units should be labeled. Construct a water balance by showing average flows between intakes, operations, treatment units, and points of discharge to the POTW. (See the example on page 16 of this application form.)
3. What is the maximum daily wastewater discharge flow? 530,000 gallons/day
- What is the maximum average monthly wastewater discharge flow (daily flows averaged over a month)? 300,000 gallons/day
4. Describe any planned wastewater treatment improvements or changes in wastewater disposal methods, and the schedule for these improvements. (Use additional sheets, if necessary and label as attachment C4.) None at this time



5. If production processes are subject to seasonal variations, provide the following information. The combined value for each month should equal the estimated total monthly flow. Please indicate the proper flow unit by checking one of the following boxes:

☒ gallons per day

☐ gallons per month

☐ million gallons per month

Waste Stream ID#	MONTHS											
	J	F	M	A	M	J	J	A	S	O	N	D
#1	.036	.032	.033	.027	.026	.044	.025	.034	.030	.037	.033	.033
#2	.051	.043	.043	.036	.034	.058	.033	.044	.040	.049	.044	.044
#3	.015	.013	.013	.011	.010	.018	.010	.013	.012	.015	.013	.013
#4	.030	.026	.026	.022	.020	.036	.020	.026	.024	.030	.026	.026
#5	.018	.015	.015	.013	.012	.021	.012	.016	.014	.018	.016	.016
<b>Estimated Total Monthly Flow (GPD)</b>	<b>.154</b>	<b>.129</b>	<b>.134</b>	<b>.108</b>	<b>.104</b>	<b>.176</b>	<b>.101</b>	<b>.134</b>	<b>.120</b>	<b>.149</b>	<b>.132</b>	<b>.133</b>

6. How many hours a day does this facility typically operate? 24

How many days a week does this facility typically operate? 6

How many weeks per year does this facility typically operate? 50

7. List all incidental materials, such as oil, paint, grease, solvents, and cleaners, that are used or stored on site (*list only those with quantities greater than 10 gallons for liquids and 50 pounds for solids*). For solvents and solvent-based cleaners, include a copy of the material safety data sheet and estimate the quantity used. (*Use additional sheets, if necessary, and label as attachment C.7.*)

Materials/Quantity Stored: Please see attachment C7

- | 8. Some types of facilities are required to have spill or waste control plans. Does this facility have:          | Yes                                 | No                                  |
|--|-------------------------------------|-------------------------------------|
| a. A spill prevention, control, and countermeasure plan (40 CFR 112)?  | <input checked="" type="checkbox"/> | <input type="checkbox"/>            |
| b. An Oil Spill Contingency Plan (chapter 173-182 WAC)?  | <input type="checkbox"/>            | <input checked="" type="checkbox"/> |
| c. An emergency response plan (per WAC 173-303-350)?   | <input checked="" type="checkbox"/> | <input type="checkbox"/>            |
| d. A runoff, spillage, or leak control plan (per WAC 173-216-110(f))?  | <input checked="" type="checkbox"/> | <input type="checkbox"/>            |
| e. Any spill or pollution prevention plan required by local, state or federal authorities? If yes specify: _____ | <input type="checkbox"/>            | <input checked="" type="checkbox"/> |
| f. A solid waste control plan?   | <input checked="" type="checkbox"/> | <input type="checkbox"/>            |
| g. A Slug Discharge Control Plan (40 CFR 403.8(f)(2)(v))?  | <input type="checkbox"/>            | <input checked="" type="checkbox"/> |

## SECTION D. WATER CONSUMPTION AND WATER LOSS

1. Potable water source(s):

☒ Public System (Specify) City of Selah, WA Municipal Water

☐ Private Well

☐ Surface Water

a. Water Right Permit Number: \_\_\_\_\_

b. Legal Description of Water Source

\_\_\_\_\_<sup>1</sup>/<sub>4</sub>S, \_\_\_\_\_<sup>1</sup>/<sub>4</sub>E, \_\_\_\_\_, Section, \_\_\_\_\_ TWN, \_\_\_\_\_ R

2. Potable water use

a. Indicate total water use \_\_\_\_\_

Gallons per day (average) 120,000

Gallons per day (maximum) 160,000 \_\_\_\_\_

b. Is water metered?

☒ YES ☐ NO



## SECTION E. WASTEWATER INFORMATION

1. How are the water intake and effluent flows measured?

Intake: Metered

Effluent Metered

2. Describe the collection method for the samples analyzed below. (*i.e.*, grab, 24-hour composite). Applicants must collect grab samples (not composites) for analysis of pH, temperature, cyanide, total phenols, residual chlorine, oil and grease, fecal coliform (including *E. coli*), and Enterococci (previously known as fecal streptococcus at § 122.26 (d)(2)(iii)(A)(3)), or volatile organics.

A 24-hour composite sample is grabbed by the city of Selah wastewater facility employees

3. Has the effluent been analyzed for any other parameters than those identified in question E.4.? ☐ YES ☒ NO  
If yes, attach results and label as attachment E.4. This data must clearly show the date, method and location of sampling. (*Note: Ecology may require additional testing.*)

4. Provide measurements or range of measurements for treated wastewater prior to discharge to the POTW for the parameters with an "X" in the left column. If you obtain the application from the internet, contact Ecology's regional office to see if testing for a subset of these parameters is permissible. All analyses (except pH) must be conducted by a laboratory registered or accredited by Ecology (WAC 173-216-125). If this is an application for permit renewal, provide data for the last year for those parameters that are routinely measured. For parameters measured only for this application, place the values under "Maximum." Report the values with units as specified in the parameter name or in the detection level.

The Permittee must use the specified analytical methods, detection limits (DLs) and quantitation levels (QLs) in the following table unless Ecology approves an alternate method or the method used produces measurable results in the sample and EPA has listed it as an EPA approved method in 40 CFR Part 136. If the Permittee uses an alternative method as allowed above, it must report the test method, DL, and QL on the discharge monitoring report or in the required report.

X	Parameter	Measurement Values			Number of Analyses	Analytical Method Std. Methods 19 <sup>th</sup> , 20 <sup>th</sup> edition or EPA	Detection Limit/Quantitation Level
		Minimum	Maximum	Average			
X	BOD (5 day)	44	4168	1003	142	SM 5210 B	/2 mg/l
	COD					SM 5220 D	/10 mg/l
X	Total suspended solids	8	212	64	142	SM 2540 D	/5 mg/l
	Fixed Dissolved Solids					SM 2540 E	
	Total dissolved solids					SM 2540 C	
	Conductivity (micromhos/cm)					SM 2510 B	
	Ammonia-N as N					SM 4500-NH <sub>3</sub> C	/0.3 mg/L
X	pH	5.2	9.4	6.6	142	SM 4500-H	0.1 standard units
	Fecal coliform (organisms/100 mL)					SM 9221 E or 9222 D	
	Total coliform (organisms/100 mL)					SM 9221 B or 9222 B	
	Dissolved oxygen					SM 4500-O C/G	
	Nitrate + nitrite-N as N					SM 4500-NO <sub>3</sub> E	100 µg/L
	Total kjeldahl N as N					SM 4500-N <sub>org</sub> C/E/FG	300 µg/l
	Ortho-phosphate-P as P					SM 4500-P E/F	10 µg/l
	Total-phosphorous-P as P					SM 4500-P E/P/F	10 µg/l
	Total Oil & grease					EPA 1664A	1.4/5 mg/l
	NWTPH - Dx					Ecology NWTPH Dx	250/250 µg/l
	NWTPH - Gx					Ecology NWTPH Gx	250/250 µg/l
	Calcium					EPA 200.7	10 µg/l
	Chloride					SM 4500-Cl C	0.15 µg/l
	Fluoride					SM 4500-F E	.025/0.1 mg/l
	Magnesium					EPA 200.7	10/50 µg/l
	Potassium					EPA 200.7	700/ µg/l
	Sodium					EPA 200.7	29/ µg/l
	Sulfate					SM 4500-SO <sub>4</sub> C/D	/200 µg/l
	Arsenic(total)					EPA 200.8	0.1/0.5 µg/l

X	Parameter	Measurement Values			Number of Analyses	Analytical Method Std. Methods 19 <sup>th</sup> , 20 <sup>th</sup> edition or EPA	Detection Limit/Quantitation Level
		Minimum	Maximum	Average			
	Barium (total)					EPA 200.8	0.5/2 µg/l
	Cadmium (total)					EPA 200.8	.05/.25 µg/l
	Chromium (total)					EPA 200.8	0.2/1 µg/l
	Copper (total)					EPA 200.8	0.4/2 µg/l
	Lead (total)					EPA 200.8	0.1/1.5 µg/l
	Mercury (total) pg/L					EPA 1631E	0.2/0.5 pg/l
	Molybdenum (total)					EPA 200.8	0.1/0.5 µg/l
	Nickel (total)					EPA 200.8	1/1 µg/l
	Selenium (total)					EPA 200.8	.04/2 µg/l
	Silver (total)					EPA 200.8	0.5/2.5 µg/l
	Zinc (total)					EPA 200.8	

6. Does this facility use any of the following chemicals as raw materials or produce them as part of the manufacturing process, or are they present in the wastewater? ☐ YES ☒ NO

(The number in the column next to the chemical name is the Chemical Abstract Service (CAS) reference number to aid in identifying the compound.)

If yes, specify how the chemical is used and the quantity used or produced:

METALS, CYANIDE & TOTAL PHENOLS			
Antimony, Total	7440-36-0	Nickel, Total	7440-02-0
Arsenic, Total	7440-38-2	Selenium, Total	7782-49-2
Beryllium, Total	7440-41-7	Silver, Total	7440-22-4
Cadmium, Total	7440-43-9	Thallium, Total	7440-28-0
Chromium (hex) dissolved	18540-29-9	Zinc, Total	7440-66-6
Chromium, Total	7440-47-3		
Copper, Total	7440-50-8	Cyanide, Total	57-12-5
Lead, Total	7439-92-1	Cyanide, Weak Acid Dissociable	
Mercury, Total	7439-97-6	Phenols, Total	

PESTICIDES			
Aldrin	309-00-2	Endrin	72-20-8
alpha-BHC	319-84-6	Endrin Aldehyde	7421-93-4
beta-BHC	319-85-7	Heptachlor	76-44-8
gamma-BHC	58-89-9	Heptachlor Epoxide	1024-57-3
delta-BHC	319-86-8	PCB-1242	53469-21-9
Chlordane	57-74-9	PCB-1254	11097-69-1
4,4'-DDT	50-29-3	PCB-1221	11104-28-2
4,4'-DDE	72-55-9	PCB-1232	11141-16-5
4,4' DDD	72-54-8	PCB-1248	12672-29-6
Dieldrin	60-57-1	PCB-1260	11096-82-5
alpha-Endosulfan	959-98-8	PCB-1016	12674-11-2
beta-Endosulfan	33213-65-9	Toxaphene	8001-35-2
Endosulfan Sulfate	1031-07-8		

VOLATILE COMPOUNDS			
Acrolein	107-02-8		
Acrylonitrile	107-13-1	1,1-Dichloroethylene	75-35-4
Benzene	71-43-2	1,2-Dichloropropane	78-87-5
Bromofom	75-25-2	1,3-dichloropropene (mixed isomers) (1,2-dichloropropylene)	542-75-6
Carbon tetrachloride	56-23-5	Ethylbenzene	100-41-4
Chlorobenzene	108-90-7	Methyl bromide (Bromomethane)	74-83-9
Chloroethane	75-00-3	Methyl chloride (Chloromethane)	74-87-3
2-Chloroethylvinyl Ether	110-75-8	Methylene chloride	75-09-2
Chloroform	67-66-3	1,1,2,2-Tetrachloroethane	79-34-5
Dibromochloromethane	124-48-1	Tetrachloroethylene	127-18-4
1,2-Dichlorobenzene	95-50-1	Toluene (108-88-3)	
1,3-Dichlorobenzene	(541-73-1)	1,2-Trans-Dichloroethylene (Ethylene dichloride)	156-60-5
1,4-Dichlorobenzene	106-46-7	1,1,1-Trichloroethane	71-55-6
Dichlorobromomethane	75-27-4	1,1,2-Trichloroethane	79-00-5
1,1-Dichloroethane	75-34-3	Trichloroethylene	79-01-6
1,2-Dichloroethane	107-06-2	Vinyl chloride	75-01-4

ACID COMPOUNDS			
2-Chlorophenol	95-57-8	4-nitrophenol	100-02-7
2,4-Dichlorophenol	120-83-2	Parachlorometa cresol (4-chloro-3-methylphenol)	59-50-7
2,4-Dimethylphenol	105-67-9	Pentachlorophenol	87-86-5
4,6-dinitro-o-cresol (2-methyl-4,6-dinitrophenol)	534-52-1	Phenol	108-95-2
2,4 dinitrophenol	51-28-5	2,4,6-Trichlorophenol	88-06-2
2-Nitrophenol	88-75-5		

BASE/NEUTRAL COMPOUNDS (compounds in bold are Ecology PBTs)			
Acenaphthene	83-32-9	3,3-Dichlorobenzidine	91-94-1
Acenaphthylene	208-96-8	Diethyl phthalate	84-66-2
Anthracene	120-12-7	Dimethyl phthalate	131-11-3
Benidine	92-87-5	Di-n-butyl phthalate)	84-74-2
Benzyl butyl phthalate	85-68-7	2,4-dinitrotoluene	121-14-2
Benzo(a)anthracene	56-55-3	2,6-dinitrotoluene	606-20-2
Benzo(b)fluoranthene (3,4-benzofluoranthene)	205-99-2	Di-n-octyl phthalate	117-84-0
<b>Benzo(j)fluoranthene</b>	<b>205-82-3</b>	1,2-Diphenylhydrazine (as Azobenzene)	122-66-7
Benzo(k)fluoranthene (11,12-benzofluoranthene)	207-08-9	Fluoranthene	206-44-0
<b>Benzo(r,s,t)pentaphene</b>	<b>189-55-9</b>	Fluorene	86-73-7
Benzo(a)pyrene	50-32-8	Hexachlorobenzene	118-74-1
Benzo(ghi)Perylene	191-24-2	Hexachlorobutadiene	87-68-3
Bis(2-chloroethoxy)methane	111-91-1	Hexachlorocyclopentadiene	77-47-4
Bis(2-chloroethyl)ether	111-44-4	Hexachloroethane	67-72-1
Bis(2-chloroisopropyl)ether	39638-32-9	Indeno(1,2,3-cd)Pyrene	193-39-5
Bis(2-ethylhexyl)phthalate	117-81-7	Isophorone	78-59-1
4-Bromophenyl phenyl ether	101-55-3	<b>3-Methyl cholanthrene</b>	<b>56-49-5</b>
2-Chloronaphthalene	91-58-7	Naphthalene	91-20-3
4-Chlorophenyl phenyl ether	7005-72-3	Nitrobenzene	98-95-3
Chrysene	218-01-9	N-Nitrosodimethylamine	62-75-9
<b>Dibenzo (a,j)acridine</b>	<b>224-42-0</b>	N-Nitrosodi-n-propylamine	621-64-7
<b>Dibenzo (a,h)acridine</b>	<b>226-36-8</b>	N-Nitrosodiphenylamine	86-30-6
Dibenzo(a-h)anthracene (1,2,5,6-dibenzanthracene)	53-70-3	<b>Perylene</b>	<b>198-55-0</b>
Dibenzo(a,e)pyrene	192-65-4	Phenanthrene	85-01-8
Dibenzo(a,h)pyrene	189-64-0	Pyrene	129-00-0
		1,2,4-Trichlorobenzene	120-82-1



7. Are any other pesticides, herbicides or fungicides used at this facility? ☐ YES ☒ NO

If yes, specify the material and quantity used:

8. Are there other pollutants that you know of or believe to be present? ☐ YES ☒ NO

If yes, specify the pollutants and their concentration if known  
(attach laboratory analyses if available as Attachment E8):

9. Is the wastewater being discharged, or proposed for discharge, to the POTW designated as a dangerous waste according to the procedures in Chapter 173-303 WAC?

☐ YES ☒ NO ☐ DON'T KNOW

10. If the answer to question 9 above is yes, how did the waste designate as a dangerous waste (check appropriate box)?

For Listed and TCLP Characteristic Wastes only, also provide the Dangerous Waste Number(s).

Listed Waste | | Dangerous Waste Number(s) \_\_\_\_\_

Characteristic Wastes Dangerous Waste Number(s) \_\_\_\_\_

Ignitable ☐

Reactive ☐

Corrosive ☐

TCLP ☐

State Only Dangerous Wastes Dangerous Waste Number(s) \_\_\_\_\_

Toxicity ☐

Persistent ☐

For questions about waste designation under the *Dangerous Waste Regulations*, Chapter 173-303 WAC, contact Ecology's Hazardous Waste and Toxics Program at:

Northwest Regional Office - Bellevue	(425) 649-7000
Southwest Regional Office - Lacey	(360) 407-6300
Central Regional Office - Yakima	(509) 575-2490
Eastern Regional Office - Spokane	(509) 329-3400



## SECTION F. SEWER INFORMATION

1. Is an inspection and sampling manhole or similar structure available on-site? ☒ YES ☐ NO  
*If yes, attach a map or hand drawing of the facility that shows the location of these structures  
(Label as attachment F1 or this may be combined with map in H8, if H8 is applicable to your  
facility.)*

## **SECTION G. OTHER PERMITS**

1. List all environmental control permits or approvals needed for this facility; for example, air emission permits.

Yakima Clean Air Authority  
Storm Water Permit

## SECTION H. STORMWATER

1. Do you have coverage under the Washington State Industrial Stormwater NPDES General Permit?

☒ YES ☐ NO

If yes, please list the permit number here. WAR-003094C

If no, have you applied for a Washington State Stormwater Industrial Stormwater General Permit?

☐ YES ☐ NO

If you answered no to both questions above, complete the following questions 2 through 5.

2. Does your facility discharge stormwater: *(Check all that apply)*

☐ To storm sewer system *(provide name of storm sewer system operator: \_\_\_\_\_)*

☐ Directly to any surface waters of Washington State *(e.g., river, lake, creek, estuary, ocean).*

Specify waterbody name(s) \_\_\_\_\_

☐ Indirectly to surface waters of Washington State *(i.e., flows over adjacent properties first).*

☐ To a Sanitary Sewer

☐ Directly to ground waters of Washington State via:

☐ Dry well

☐ Drainfield

☐ Other

3. Areas with industrial activities at facility: *(check all that apply)*

☐ Manufacturing Building

☐ Material Handling

☐ Material Storage

☐ Hazardous Waste Treatment, Storage, or Disposal *(Refers to RCRA, Subtitle C Facilities Only)*

☐ Waste Treatment, Storage, or Disposal

☐ Application or Disposal of Wastewaters

☐ Storage and Maintenance of Material Handling Equipment

☐ Vehicle Maintenance

☐ Areas Where Significant Materials Remain

☐ Access Roads and Rail Lines for Shipping and Receiving

☐ Other (please specify): \_\_\_\_\_

4. Material handling/management practices

a. Types of materials handled and/or stored outdoors: *(check all that apply)*

- |  |   |
|--|---|
| <input type="checkbox"/> Solvents                            | <input type="checkbox"/> Hazardous Wastes                   |
| <input type="checkbox"/> Scrap Metal                         | <input type="checkbox"/> Acids or Alkalies                  |
| <input type="checkbox"/> Petroleum or Petrochemical Products | <input type="checkbox"/> Paints/Coatings                    |
| <input type="checkbox"/> Plating Products                    | <input type="checkbox"/> Woodtreating Products              |
| <input type="checkbox"/> Pesticides                          | <input type="checkbox"/> Other <i>(please list)</i> : _____ |

b. Identify existing management practices employed to reduce pollutants in industrial stormwater discharges: *(check all that apply)*

- |  |   |
|--|---|
| <input type="checkbox"/> Oil/Water Separator         | <input type="checkbox"/> Detention Facilities               |
| <input type="checkbox"/> Containment                 | <input type="checkbox"/> Infiltration Basins                |
| <input type="checkbox"/> Spill Prevention            | <input type="checkbox"/> Operational BMPs                   |
| <input type="checkbox"/> Surface Leachate Collection | <input type="checkbox"/> Vegetation Management              |
| <input type="checkbox"/> Overhead Coverage           | <input type="checkbox"/> Other <i>(please list)</i> : _____ |

5. Attach a facility site map showing stormwater drainage/collection areas, disposal areas and discharge points. This may be a hand-drawn map if no other site map is available *(See example on page 16 of this application)*. Label this as attachment H.5.

## SECTION I. OTHER INFORMATION

1. Describe liquid wastes or sludges being generated by your facility that are not disposed of in the waste stream(s) and how they are being disposed of. For each type of waste, provide type of waste and the name, address, and phone number of the hauler.

Tank bottoms – comprised of carbon, low brix apple juice and apple fiber solids. This is tankered by SunRype USA to a local farmer and used in a composting project. 509-697-7292

2. Describe storage areas for raw materials, products, and wastes.

N/A

3. Have you designated the wastes described above according to the applicable procedures of Dangerous Waste Regulations, Chapter 173-303 WAC? ☐ YES ☒ NO

## SECTION J. CERTIFICATIONS

1. **Approval by Publicly-Owned Treatment Works [required by WAC 173-216-070(4)(b)]**

*I approve of the discharge as described in this application. The applicant is:*

(Please check the appropriate box below.)

☐ A Significant Industrial User (see Definitions at the end of this Section)

☐ A Categorical Industrial User

☐ Neither of the above

Name and location of sewer system to which this project will be tributary:

Treatment Works Owner: City of Selah  
Street: 222 S. Rushmore Rd  
City/State: Selah Washington  
Boyd Walker P.W. Director 9/22/2023  
Signature of Treatment Works Authority Date

Printed Name

2. **Application review by Intermediate Sewer Owner at point of discharge (if applicable)**

*I hereby acknowledge that I have reviewed the application for discharge to this sewer system.*


Name and location of sewer system to which this project will be tributary:

Sewer System Owner: City of Selah  
Street: 222 S. Rushmore Rd.  
City/State: Selah Washington  
Boyd Walker P.W. Director 9/22/2023  
Signature of Sewer System Authority Date


Printed Name



Example 1 for application section C.2. (SCHEMATIC DIAGRAM)

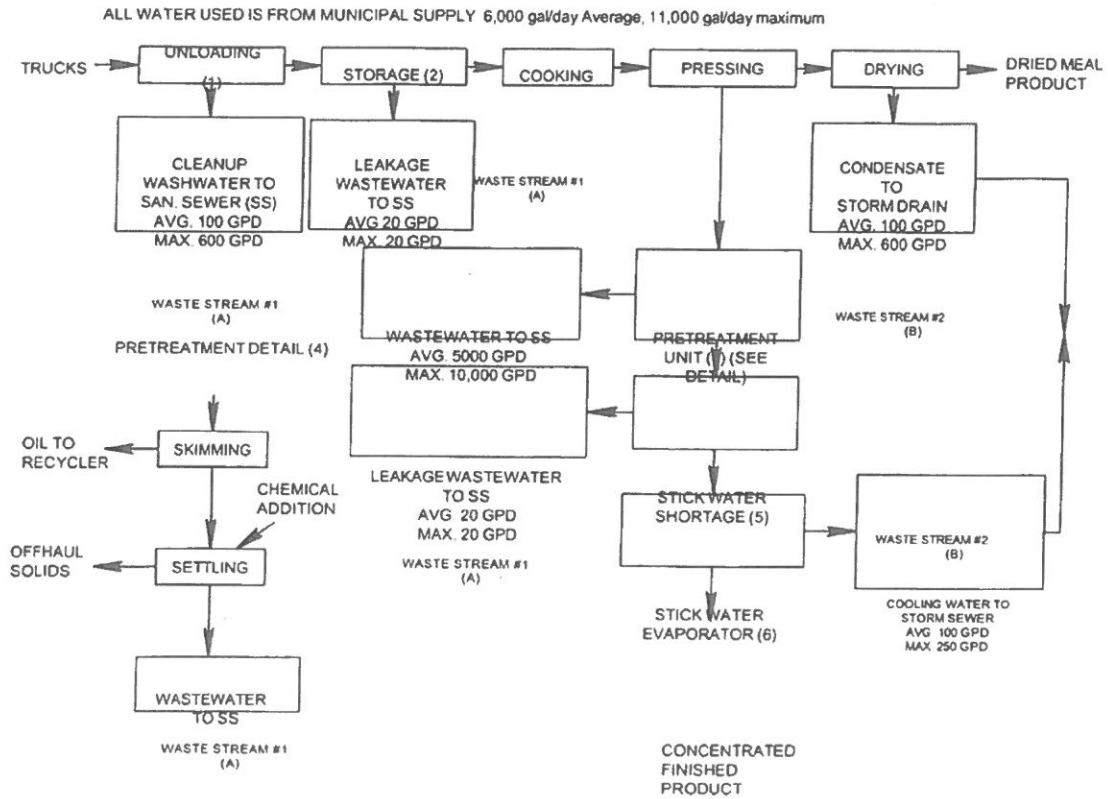

Example 2 for application section F1 or H8 (FACILITY SITE MAP)

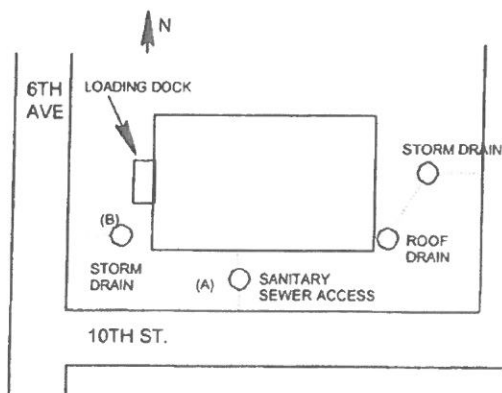

## DEFINITIONS

### Significant Industrial User (SIU)--

- 1) All industrial users subject to Categorical Pretreatment Standards under 40 CFR 403.6 and 40 CFR Chapter I, Subchapter N; and
- 2) Any other industrial user that: discharges an average of 25,000 gallons per day or more of process wastewater to the POTW (excluding sanitary, noncontact cooling, and boiler blow-down wastewater); contributes a process wastestream that makes up 5 percent or more of the average dry weather hydraulic or organic capacity of the POTW treatment plant; or is designated as such by the Control Authority on the basis that the industrial user has a reasonable potential for adversely affecting the POTW's operation or for violating any pretreatment standard or requirement (in accordance with 40 CFR 403.8(f)(6)).

Upon finding that the industrial user meeting the criteria in paragraph 2, above, has no reasonable potential for adversely affecting the POTW's operation or for violating any pretreatment standard or requirement, the Control Authority may at any time, on its own initiative or in response to a petition received from an industrial user or POTW, and in accordance with 40 CFR 403.8(f)(6), determine that such industrial user is not a significant industrial user.

**Control Authority** - means the Washington State Department of Ecology in the case of non-delegated POTWs or means the POTW in the case of delegated POTWs.

**Categoric Industrial User (CIU):** An industrial user subject to national categorical pretreatment standards promulgated by EPA (40 CFR 403.6 and 40 CFR parts 405-471).

---


### Summary of Attachments That May be Required for This Application:

*(Please check those attachments that are included)*


- ☐ C.2. Production schematic flow diagram and water balance
- ☐ C.4. Wastewater treatment improvements
- ☐ C.7. Additional incidental materials
- ☐ E.8. Additional results of effluent testing
- ☐ F.1. Facility site map
- ☐ H.5. Stormwater drainage map

*If you need this document in a format for the visually impaired, call the Water Quality Program at 360-407-6600. Persons with hearing loss can call 711 for Washington Relay Service. Persons with a speech disability can call 877-833-6341.*

# SunRype Products, USA Water Flow Schematic Section C, Number 2

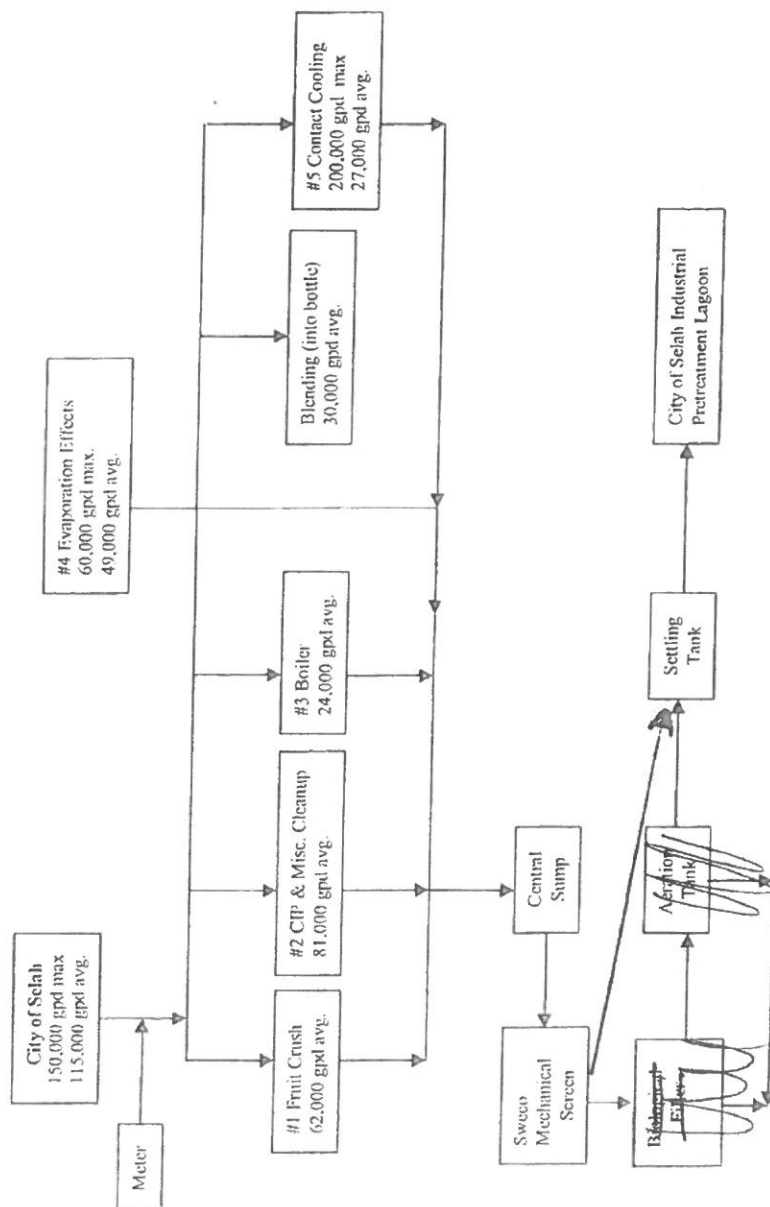

C2

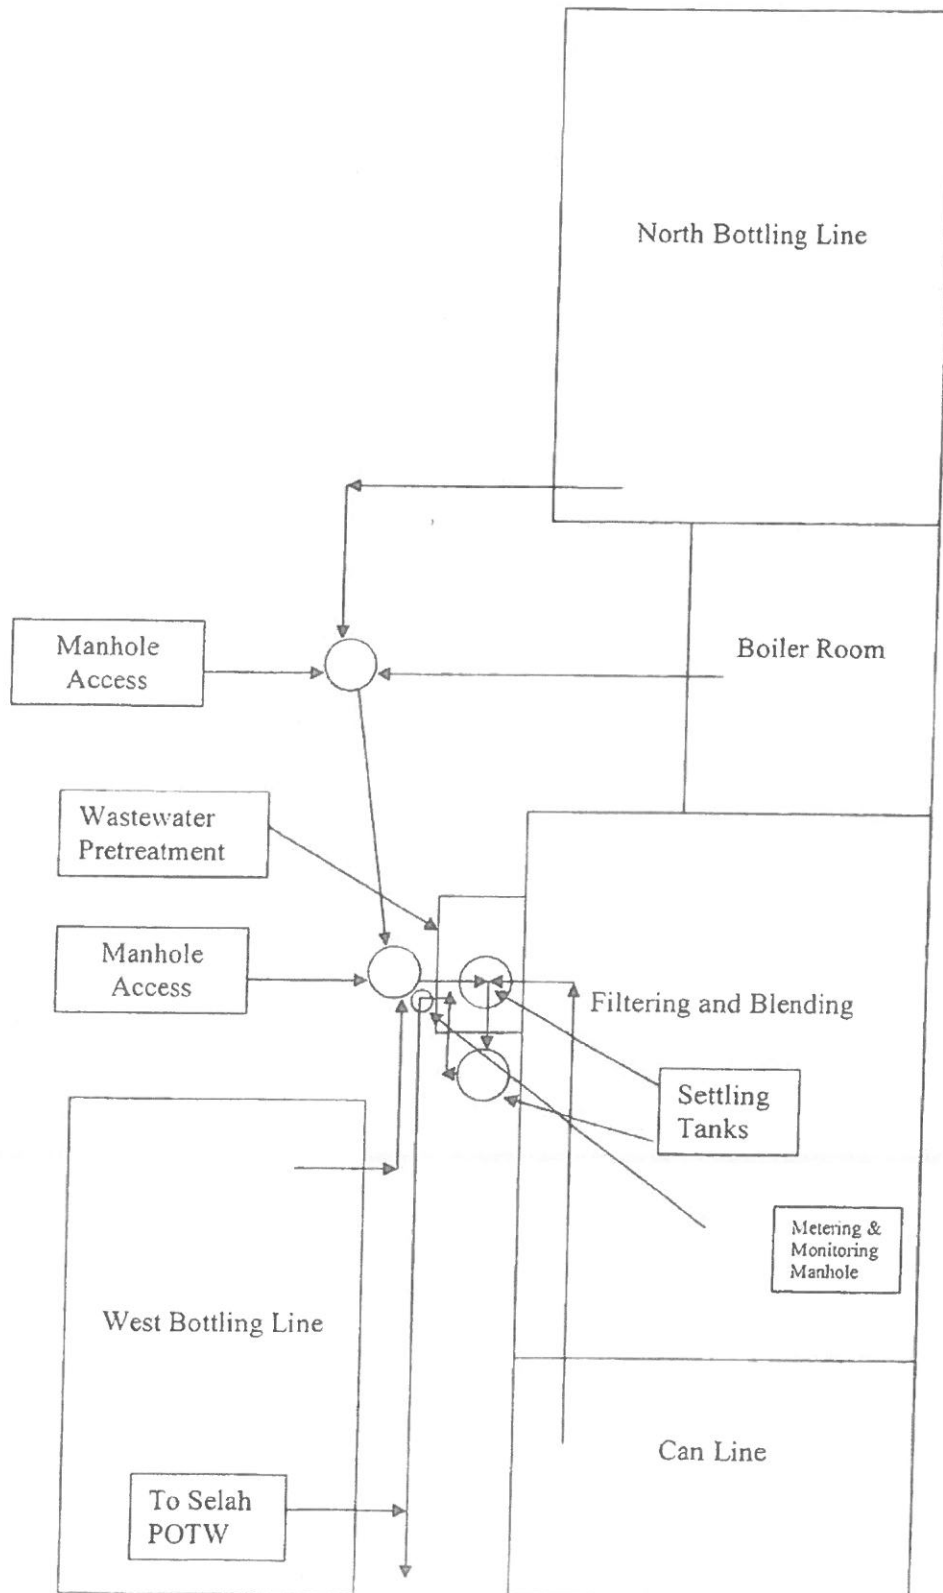

## Attachment C7

Brite and Shiny HC (75gal)

BSR 10W (300gal)

Detsol C725+YJ (50 gal)

Liquid Caustic 50% (200gal)

Liquid Excel 45 (500gal)

Lub Rite PET 3 (660gal)

Peroxy 15 (325gal)

Star Chlor (500gal)

Savrite BTW 105 (90gal)


Savrite BTW 815Ln (65gal)

Sodium Bisulfate 38% FG (50gal)

Koch Kleen KLD3 (890gal)

Koch Kleen UC2 (185gal)

F1

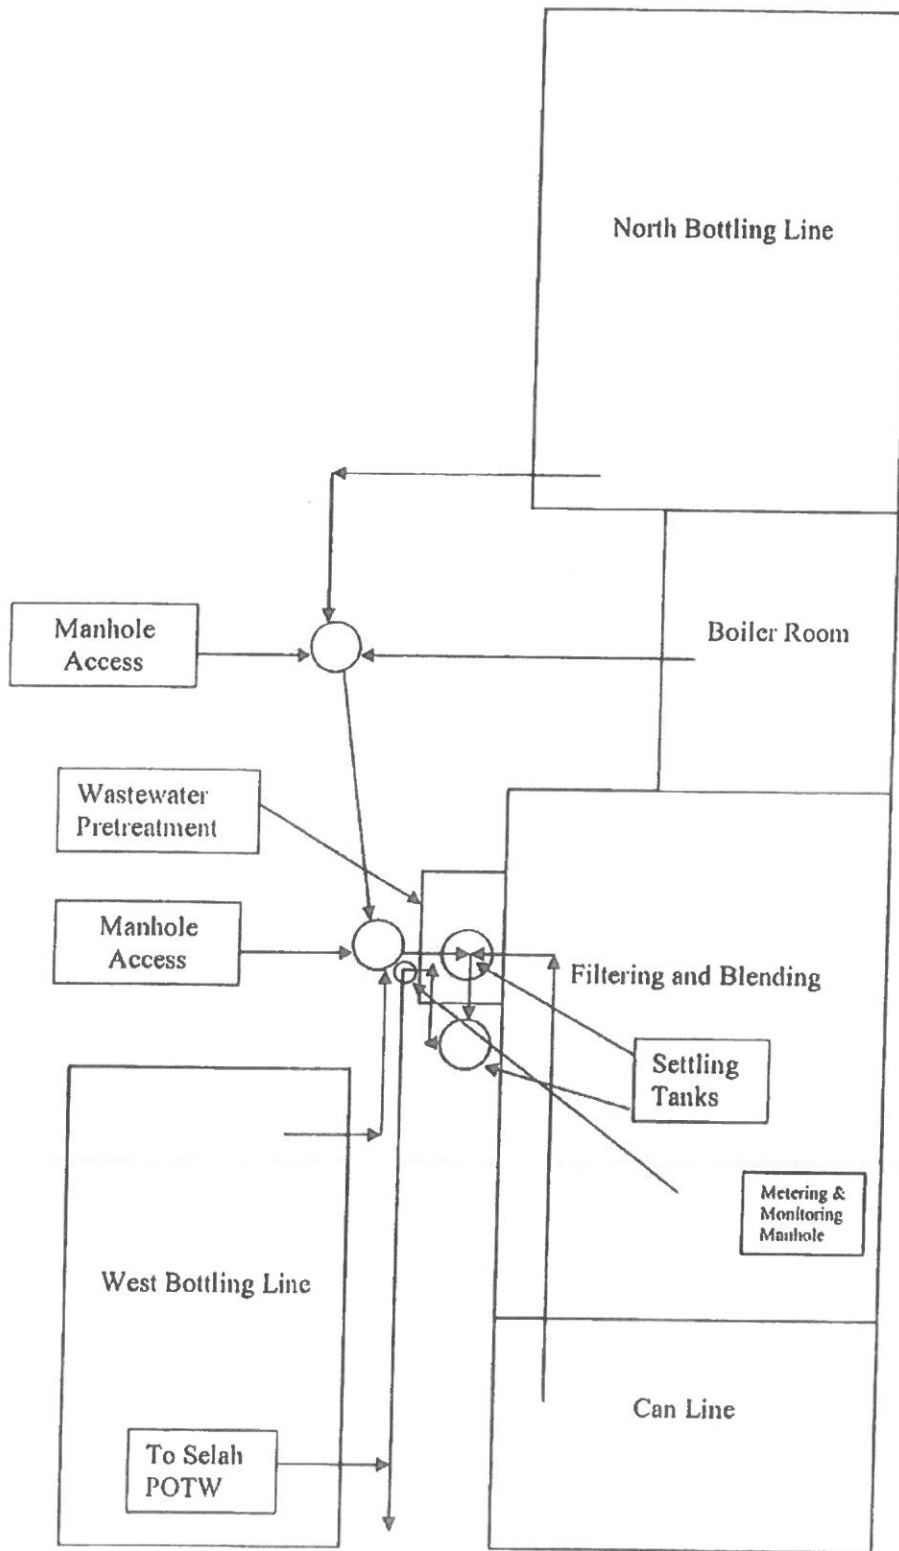







## **Sun-Rype Products USA Effluent Sampling Station**

**Page 1 of 2**

### **1.0 Purpose**

To ensure that the plant effluent waste water system is functioning correctly and discharging as designed, to the city of Selah waste water treatment plant.

### **Scope**

This procedure applies to the Blue Room waste water discharge and solids extraction.

### **2.0 Accountability & Responsibilities**

- 3.1 The Process Manager is responsible for the correct operation of the plant effluent waste water system.
- 3.2 The Processing Manager is to ensure that all Process Employees are informed of the correct operation of plants waste water system and procedures.
- 3.3 The Maintenance Supervisor is to ensure that all Maintenance Employees are informed of the correct operation of plants waste water system and procedures and that all equipment is in good working order as designed.
- 3.4 The Raw Receiving Operators are to ensure on a shift by shift basis that the screen and pumps are operating as designed.

### **3.0 References**

- SQF code.

### **4.0 Procedure**

- 4.1 West Line drains to City of Selah waste water pipe
- 4.2 Evaporator drain to City of Selah waste water pipe
- 4.3 North Line, Fruit Dumping area, & Processing drains to Blue Room sump pit.
- 4.4 Blue Room sump pit to settling tank.
- 4.5 Settling tank to.
- 4.6 Solids waste auger is discharging to waste bin.
- 4.7 Solids waste bin emptied as required.

### **5.0 Deviations**

- 5.1 Pumps may fail.
- 5.2 The screen may get damaged.
- 5.3 Probes can malfunction.

### **6.0 Corrective Actions**

- 6.1 Replace probes/put pumps on hand from auto.
- 6.2 Replace pumps
- 6.3 Replace/repair screen



## Sun-Rype Products USA Effluent Sampling Station

Page 2 of 2

### 7.0 Verification

- 7.1 Waste water pumps will be checked for operation, daily by the Raw Receiving Operator when they come on shift to ensure they are functioning and in auto position. If not the Process Supervisor will be informed and will follow up with Maintenance.


### 8.0 Records

- 8.1 Web works.  
8.2 Housekeeping Audit

### 9.0 Change Log

Issued	Supersedes	Reason
June 10, 2019	February 15, 2013	Updated for current operation
February 15, 2013	NEW	NEW


May 9, 2019  
JMadsen  
Not to Scale

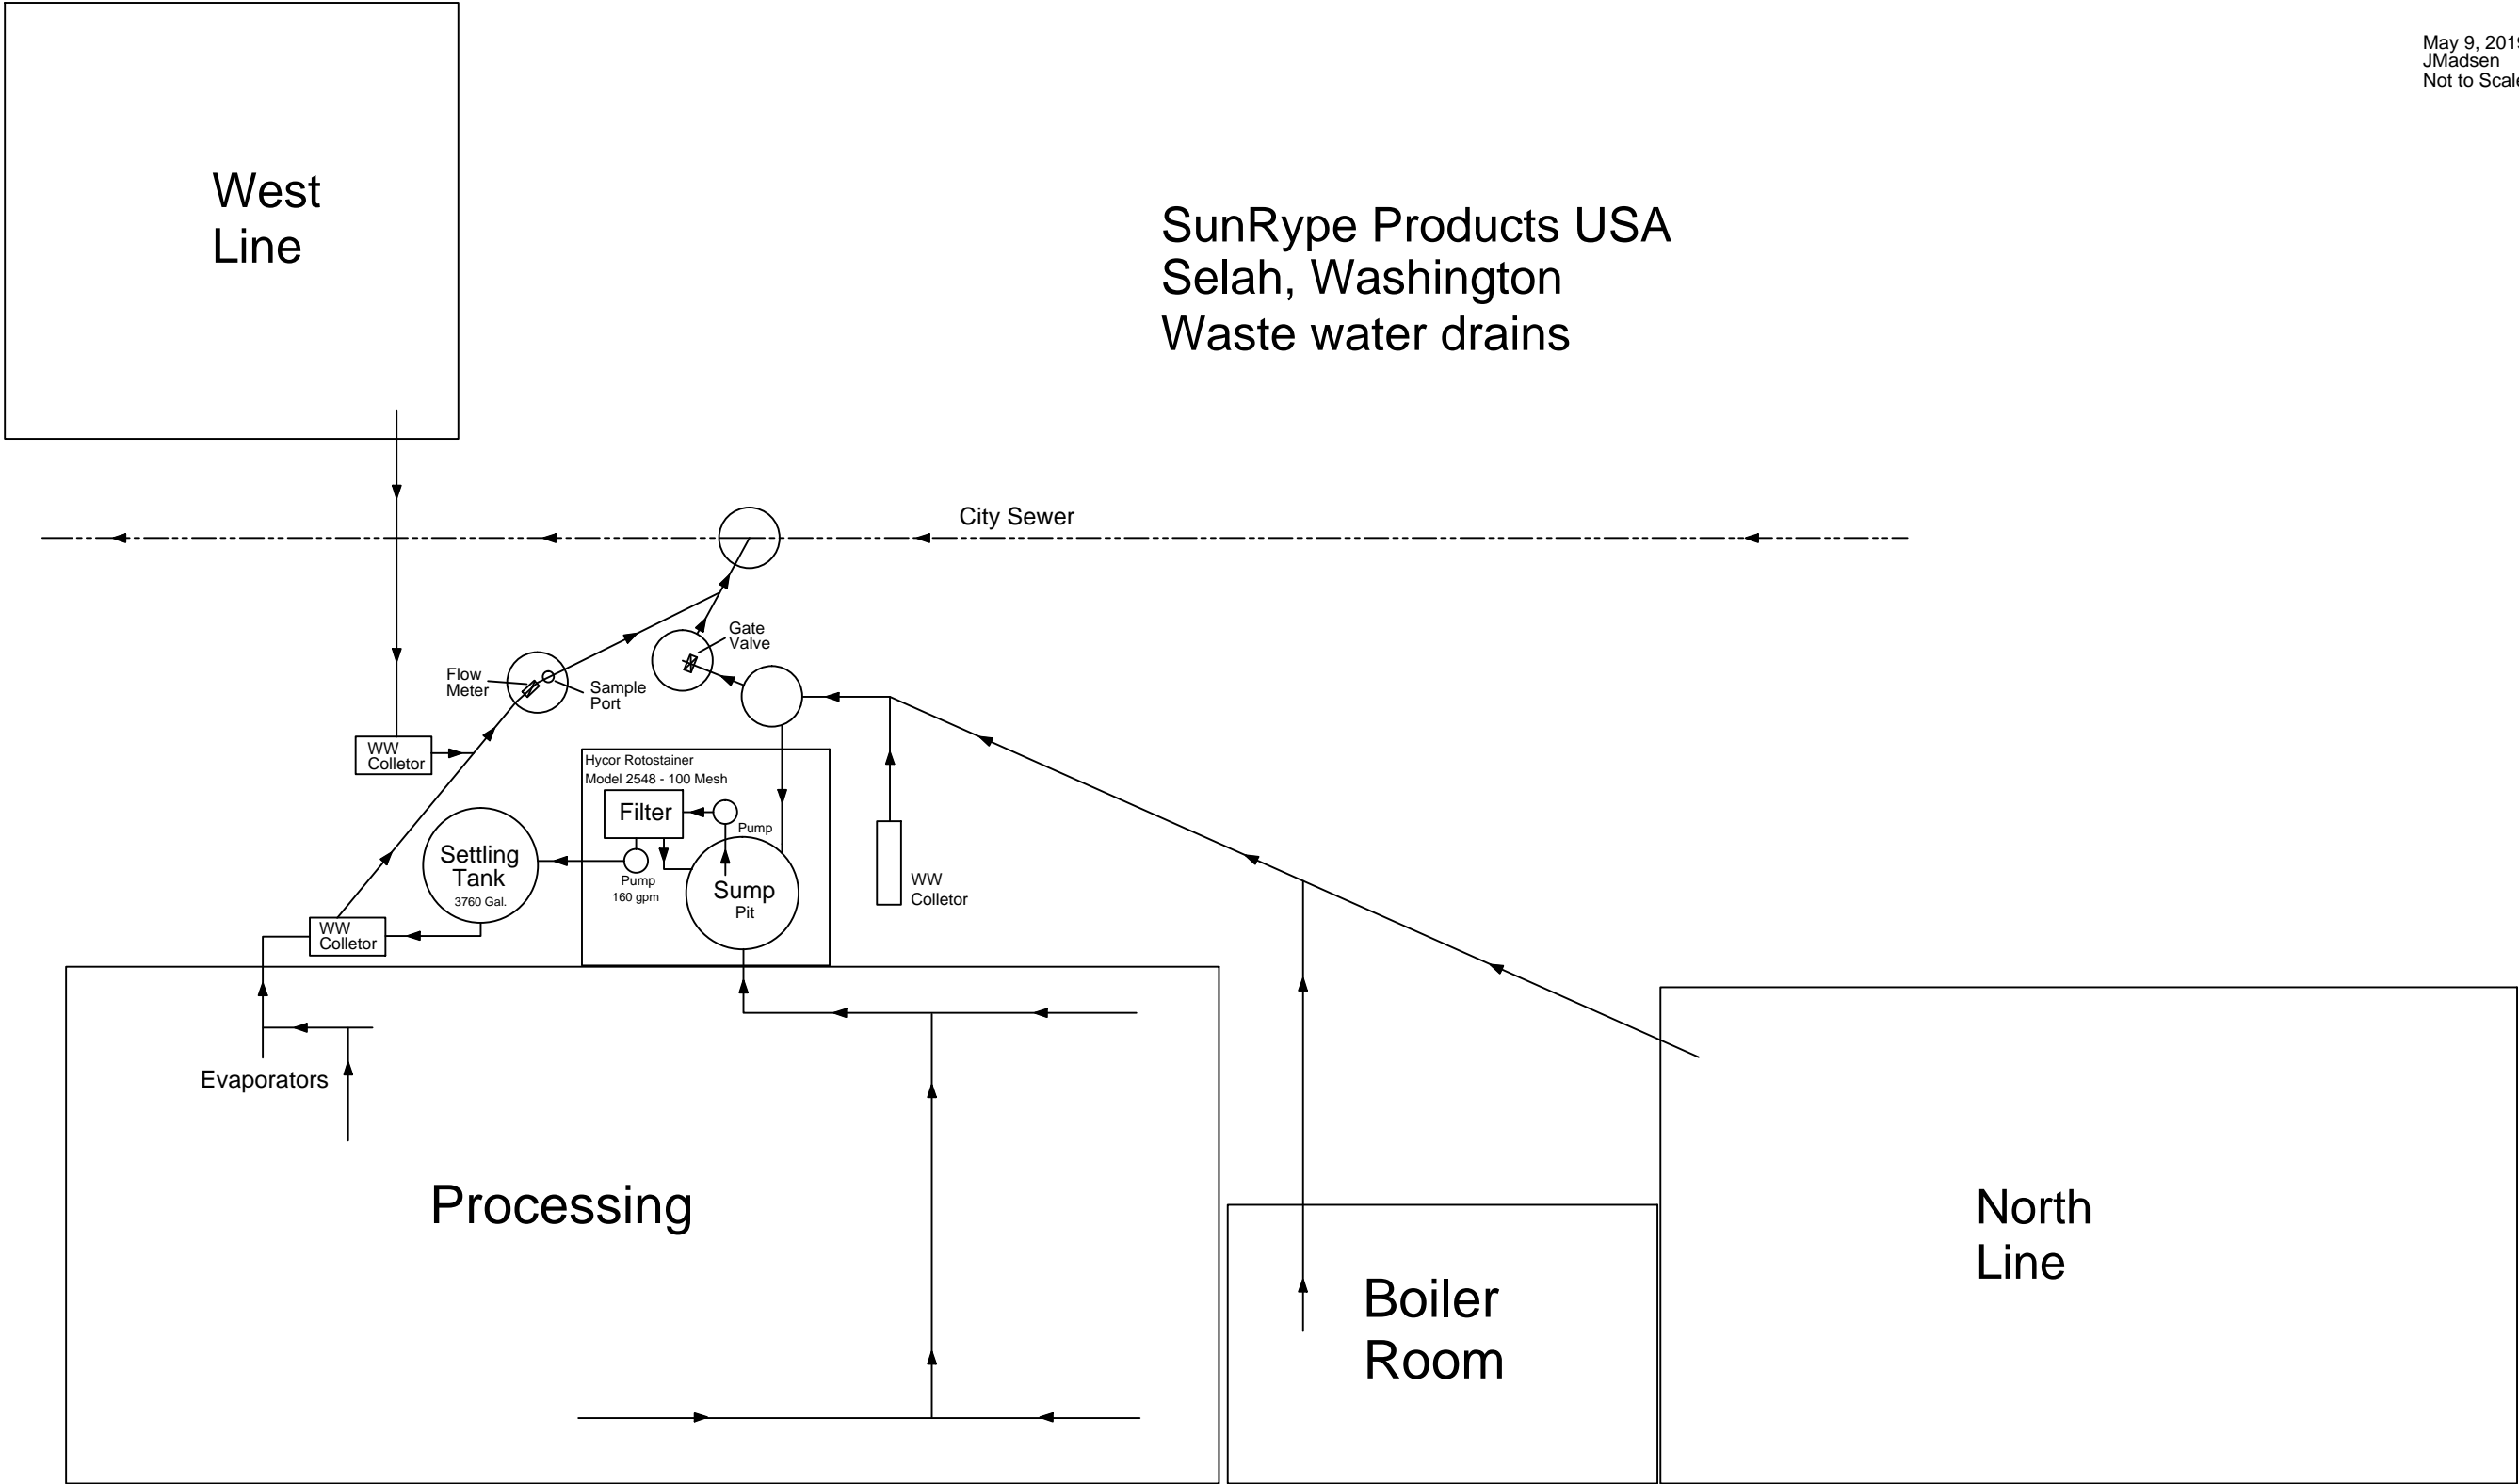


# SunRype Products, USA

## Water Flow Schematic


### Section C, Number 2


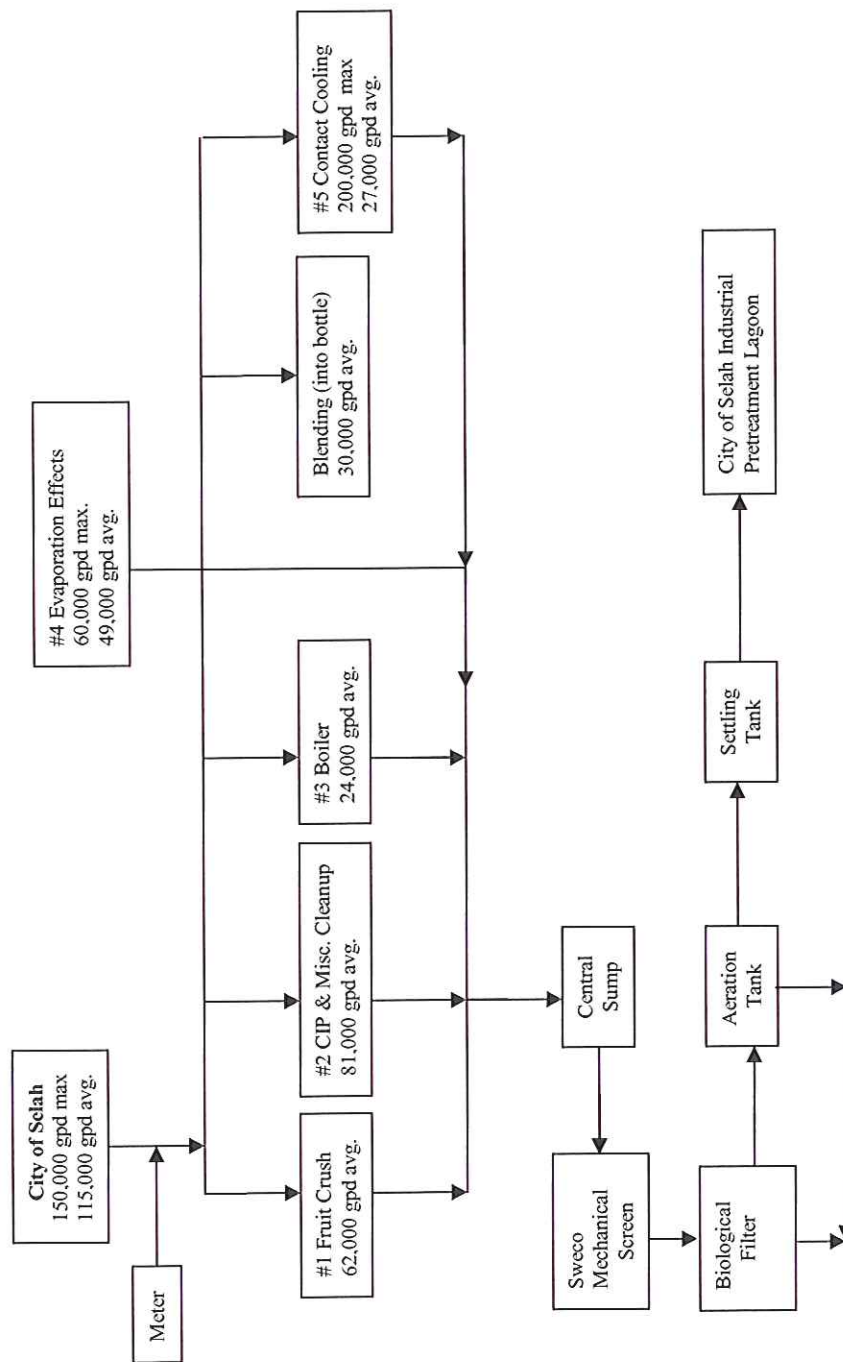


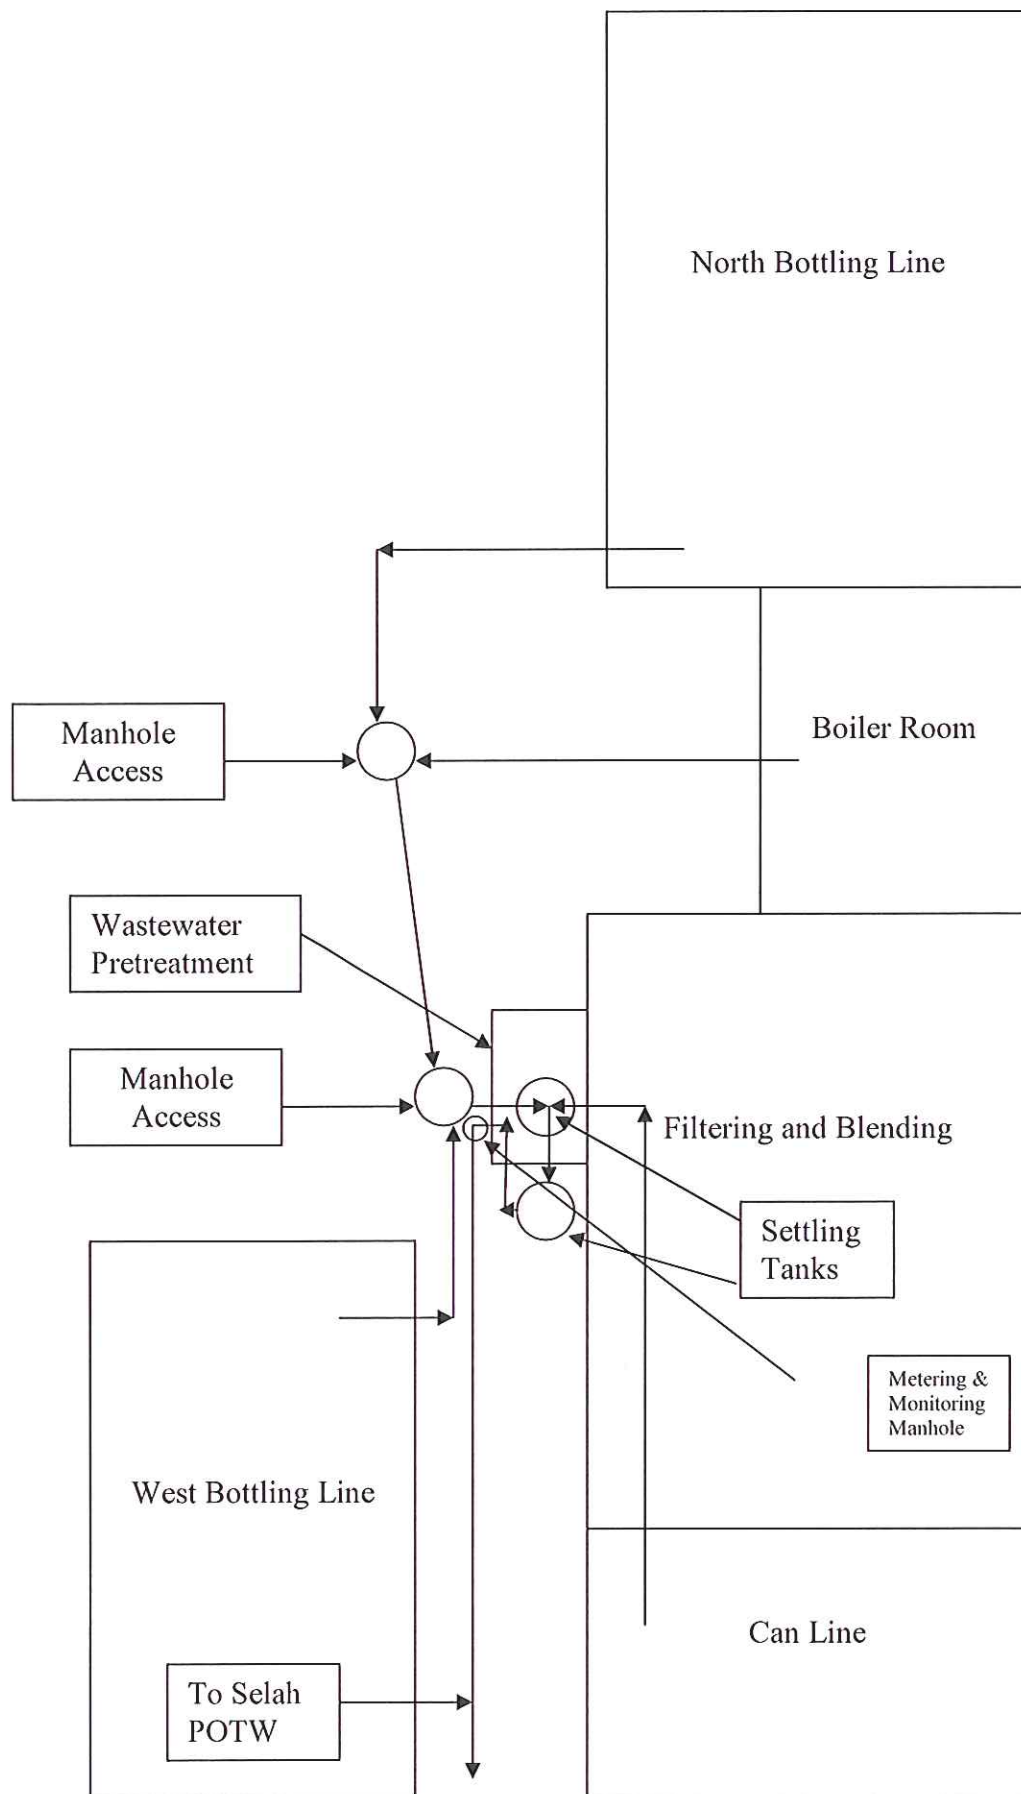




Site Schematic A

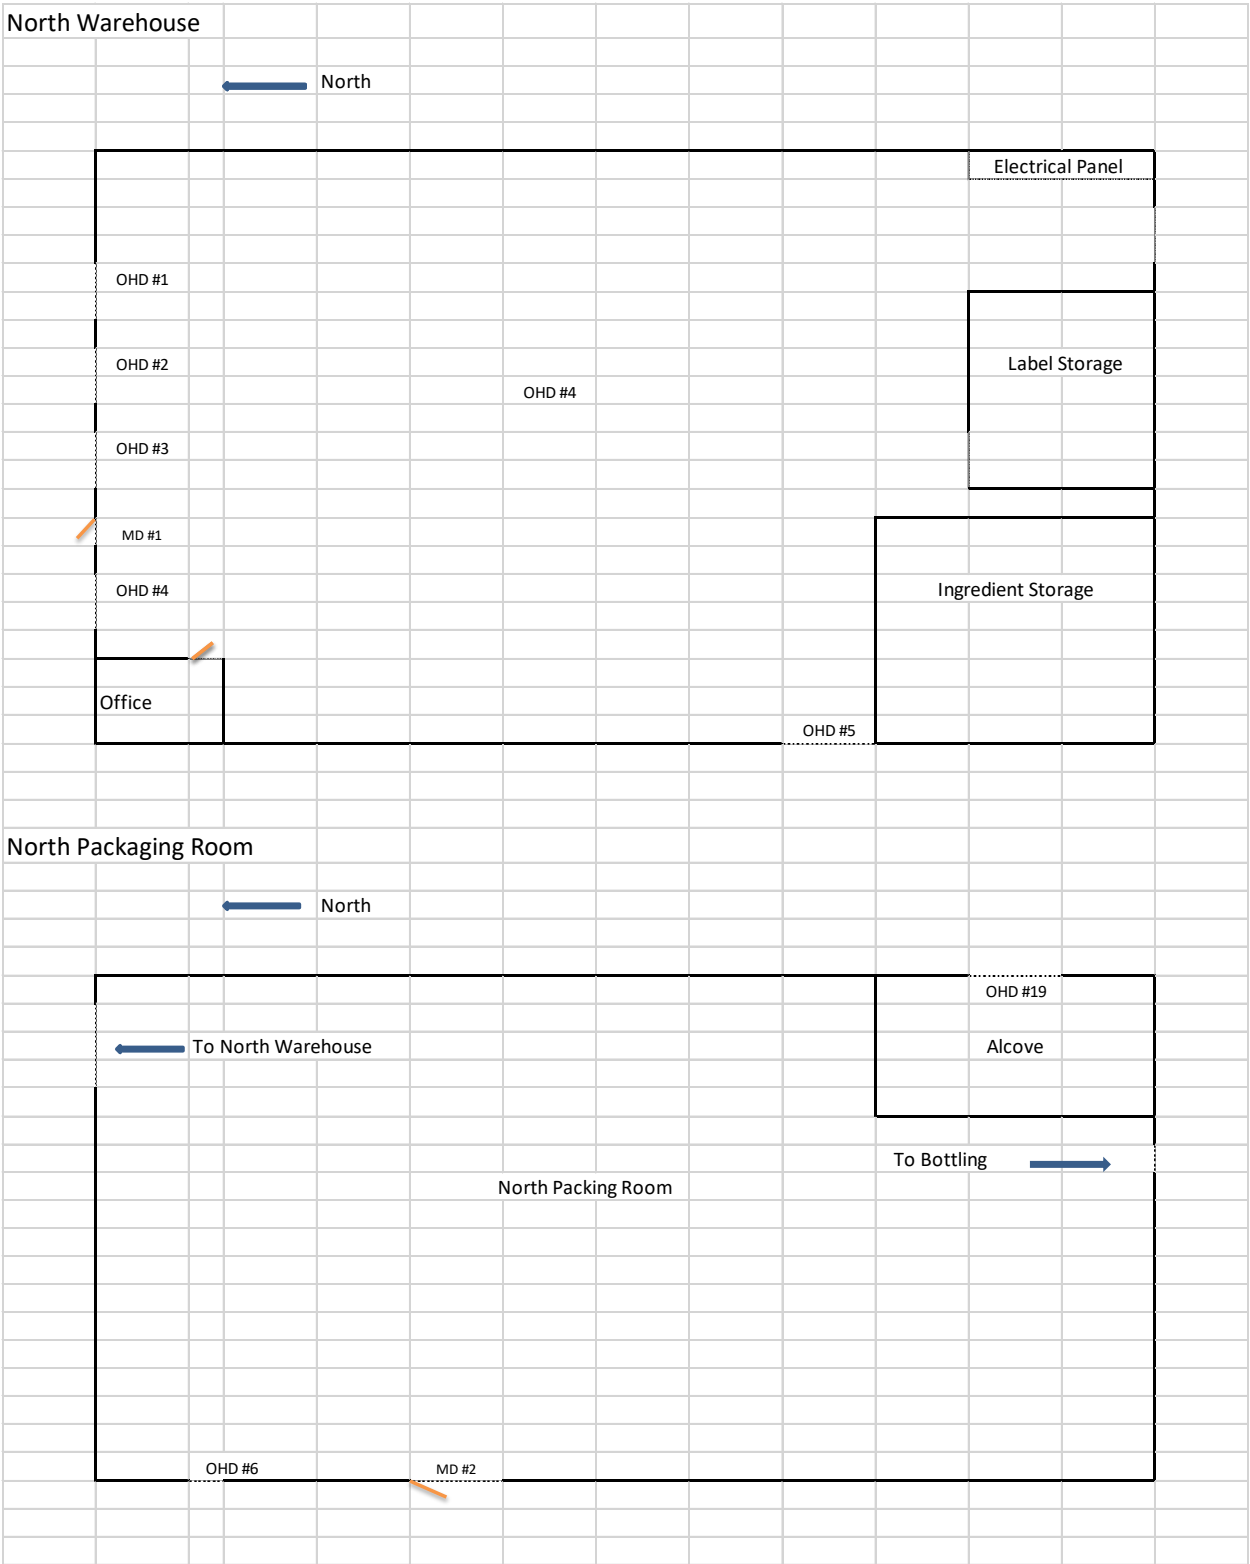

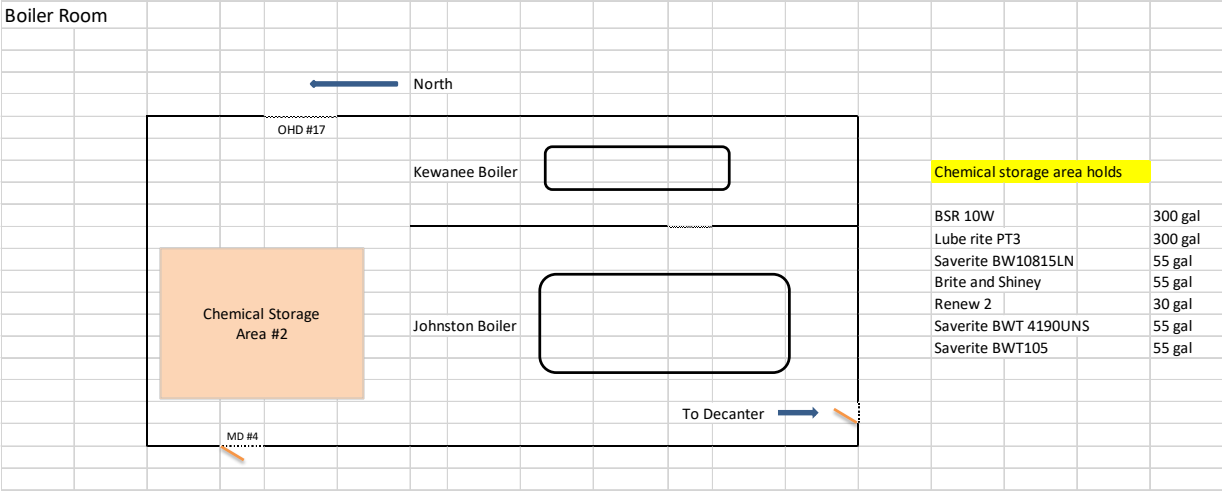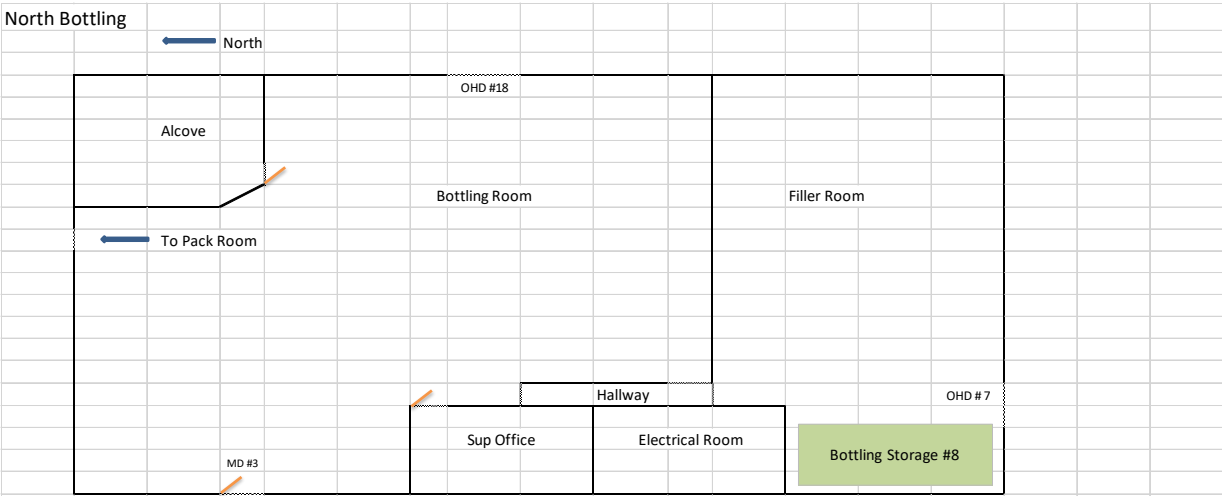

Downstairs Processing

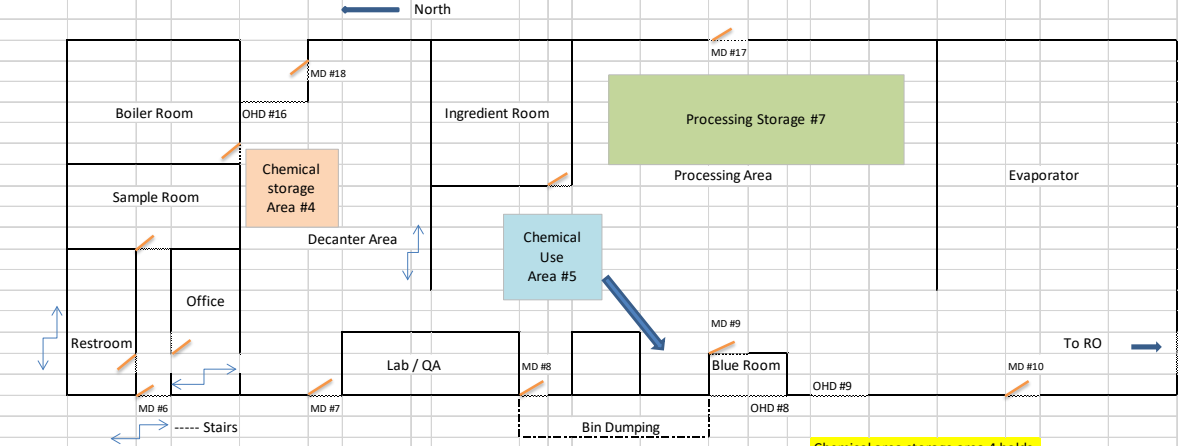



Chemical area storage area 4 holds

XL45 caustic	300 gal
BSR10W	300 gal
Peroxtreme	55 gal

Ingredient Room for Enzyme storage  
all enzymes 5 gal

Upstairs Processing Area

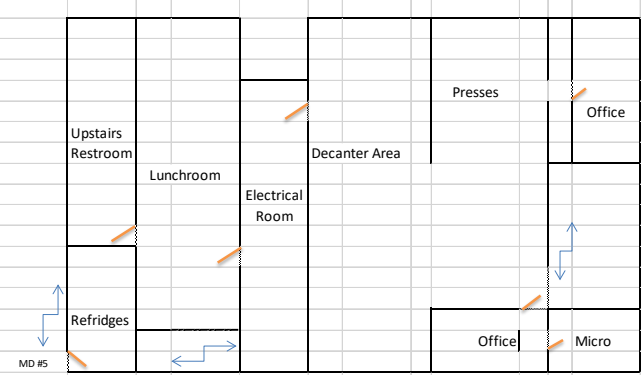

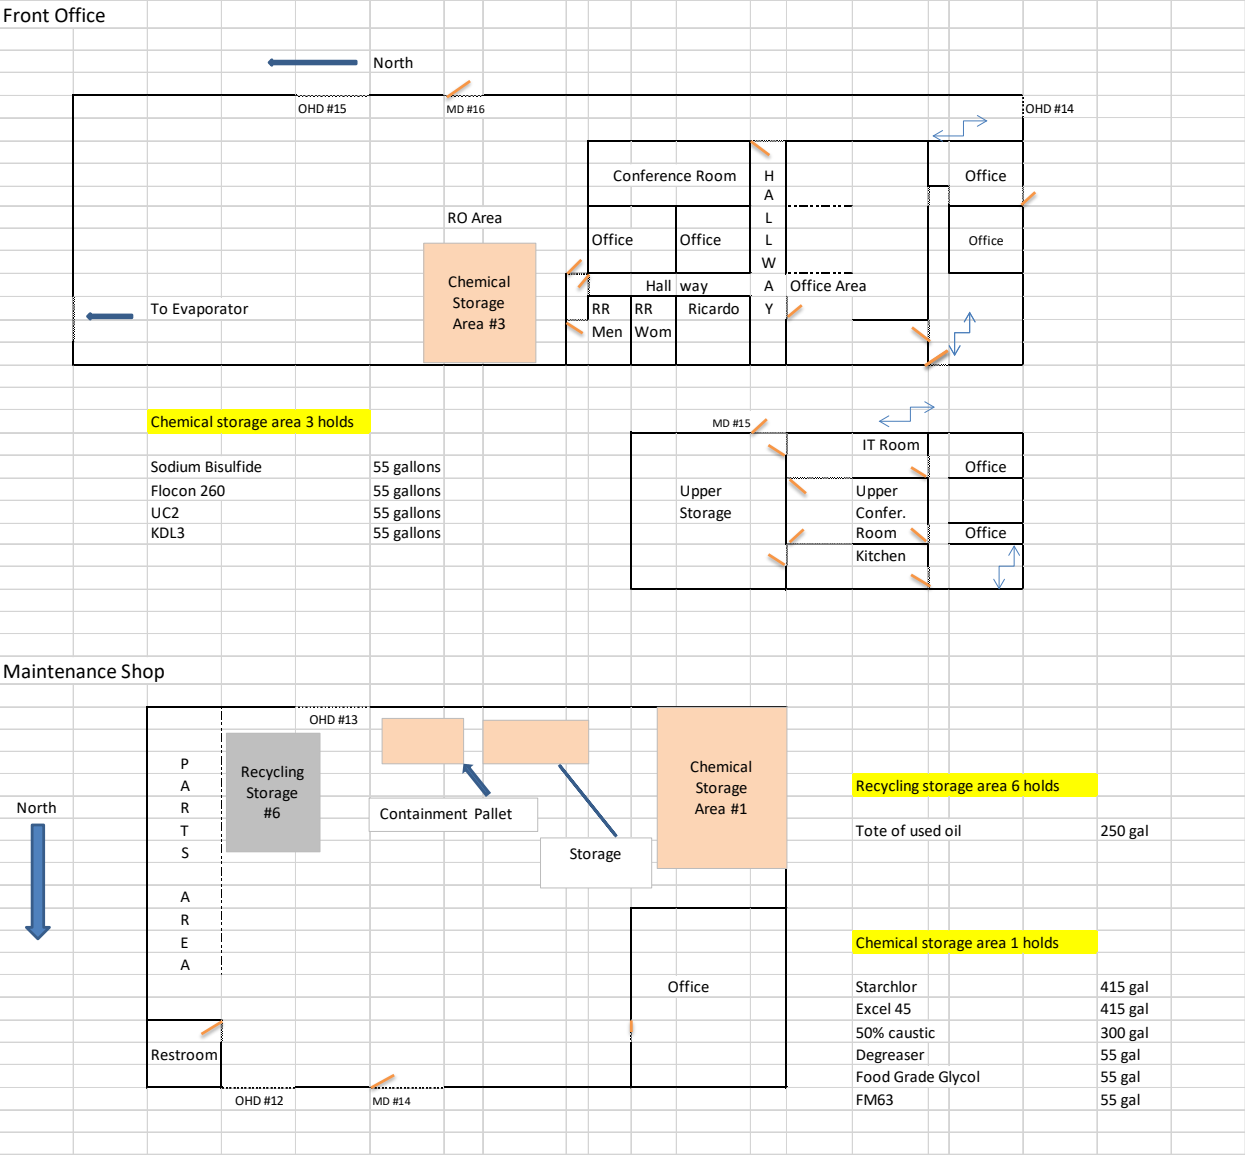

Westline Bottling

North



West Warehouse

MD #11

OHD #10

Electrical Room

Line storage  
Area 1

West Bottling

Bottling  
Storage #8

OHD #11

MD #13

MD #12

Line storage area 1 holds

Lube Rite

275 gal