

Use F11 to navigate through fields.

This form is equivalent to EPA NPDES Form 3510-2A

FACILITY NAME AND PERMIT NUMBER:

City of Kennewick - Wastewater Treatment Plant

FORM
2A
NPDES



NPDES FORM 2A APPLICATION OVERVIEW

APPLICATION OVERVIEW

Form 2A has been developed in a modular format and consists of a "Basic Application Information" packet and a "Supplemental Application Information" packet. The Basic Application Information packet is divided into two parts. All applicants must complete Parts A and C. Applicants with a design flow greater than or equal to 0.1 mgd must also complete Part B. Some applicants must also complete the Supplemental Application Information packet. The following items explain which parts of Form 2A you must complete.

BASIC APPLICATION INFORMATION:

- A. **Basic Application Information for all Applicants.** All applicants must complete questions A.1 through A.8. A treatment works that discharges effluent to surface waters of the United States must also answer questions A.9 through A.12.
- B. **Additional Application Information for Applicants with a Design Flow \geq 0.1 mgd.** All treatment works that have design flows greater than or equal to 0.1 million gallons per day must complete questions B.1 through B.6.
- C. **Certification.** All applicants must complete Part C (Certification).

RECEIVED
NOV 02 2012
DEPARTMENT OF ECOLOGY - CENTRAL REGIONAL OFFICE

SUPPLEMENTAL APPLICATION INFORMATION:

- D. **Expanded Effluent Testing Data.** A treatment works that discharges effluent to surface waters of the United States and meets one or more of the following criteria must complete Part D (Expanded Effluent Testing Data):
 - 1. Has a design flow rate greater than or equal to 1mgd,
 - 2. Is required to have a pretreatment program (or has one in place), or
 - 3. Is otherwise required by the permitting authority to provide the information.
- E. **Toxicity Testing Data.** A treatment works that meets one or more of the following criteria must complete Part E (Toxicity Testing Data):
 - 1. Has a design flow rate greater than or equal to 1 mgd,
 - 2. Is required to have a pretreatment program (or has one in place), or
 - 3. Is otherwise required by the permitting authority to submit results of toxicity testing.
- F. **Industrial User Discharges and RCRA/CERCLA Wastes.** A treatment works that accepts process wastewater from any significant industrial users (SIUs) or receives RCRA or CERCLA wastes must complete Part F (Industrial User Discharges and RCRA/CERCLA Wastes). SIUs are defined as:
 - 1. All industrial users subject to Categorical Pretreatment Standards under 40 Code of Federal Regulations (CFR) 403.6 and 40 CFR Chapter I, Subchapter N (see instructions); and
 - 2. Any other industrial user that:
 - a. Discharges an average of 25,000 gallons per day or more of process wastewater to the treatment works (with certain exclusions); or
 - b. Contributes a process wastestream that makes up 5 percent or more of the average dry weather hydraulic or organic capacity of the treatment plant; or
 - c. Is designated as an SIU by the control authority.
- G. **Combined Sewer Systems.** A treatment works that has a combined sewer system must complete Part G (Combined Sewer Systems).

ALL APPLICANTS MUST COMPLETE PART C (CERTIFICATION)

To ask about the availability of this document in a format for the visually impaired, call the Water Quality Program at 360-407-6600. Persons with hearing loss can call 711 for Washington Relay Service. Persons with a speech disability can call 877-833-6341.

FACILITY NAME AND PERMIT NUMBER:

City of Kennewick - Wastewater Treatment Plant
Permit No. WA-004478-4

BASIC APPLICATION INFORMATION

PART A. BASIC APPLICATION INFORMATION FOR ALL APPLICANTS:

All treatment works must complete questions A.1 through A.8 of this Basic Application Information Packet.

A.1. Facility Information.

Facility Name City of Kennewick - Wastewater Treatment Plant

Mailing Address P.O. Box 6108
Kennewick, WA 99336

Contact Person Pat Everham

Title Field Services Supervisor

Telephone Number (509) 585-4413

Facility Address (not P.O. Box) 416 N. Kingwood Street
Kennewick, WA 99336

UBI Number 601295765



A.2. Applicant Information. If the applicant is different from the above, provide the following:

Applicant Name City of Kennewick

Mailing Address P.O. Box 6108
Kennewick, WA 99336

Contact Person Peter M. Beaudry

Title Public Works Director

Telephone Number (509) 585-4292

Is the applicant the owner or operator (or both) of the treatment works?

owner operator

Indicate whether correspondence regarding this permit should be directed to the facility or the applicant.

facility applicant

A.3. Existing Environmental Permits. Provide the permit number of any existing environmental permits that have been issued to the treatment works (include state-issued permits).

NPDES WA0044784 PSD _____

UIC _____ Other Air Authority NOC #960423

RCRA _____ Other Biosolids Management BA0044784

A.4. Collection System Information. Provide information on municipalities and areas served by the facility. Provide the name and population of each entity and, if known, provide information on the type of collection system (combined vs. separate) and its ownership (municipal, private, etc.).

Name	Population Served	Type of Collection System	Ownership
<u>City of Kennewick</u>	<u>74,880</u>	<u>Separate</u>	<u>Municipal</u>
_____	_____	_____	_____
_____	_____	_____	_____
Total population served	<u>74,880</u>		

FACILITY NAME AND PERMIT NUMBER:

City of Kennewick - Wastewater Treatment Plant
Permit No. WA-004478-4

A.5. Indian Country.

a. Is the treatment works located in Indian Country?

Yes No

b. Does the treatment works discharge to a receiving water that is either in Indian Country or that is upstream from (and eventually flows through) Indian Country?

Yes No

A.6. Flow. Indicate the design flow rate of the treatment plant (i.e., the wastewater flow rate that the plant was built to handle). Also provide the average daily flow rate and maximum daily flow rate for each of the last three years. Each year's data must be based on a 12-month time period with the 12th month of "this year" occurring no more than three months prior to this application submittal.

a. Design flow rate 12.2 mgd

	<u>Two Years Ago</u>	<u>Last Year</u>	<u>This Year</u>
b. Annual average daily flow rate	<u>5.226</u>	<u>5.356</u>	<u>5.301</u>
c. Maximum daily flow rate	<u>6.985</u>	<u>6.503</u>	<u>6.482</u>

A.7. Collection System. Indicate the type(s) of collection system(s) used by the treatment plant. Check all that apply. Also estimate the percent contribution (by miles) of each.

Separate sanitary sewer 100 %
 Combined storm and sanitary sewer _____ %

A.8. Discharges and Other Disposal Methods.

a. Does the treatment works discharge effluent to waters of the U.S.? Yes No

If yes, list how many of each of the following types of discharge points the treatment works uses:

i. Discharges of treated effluent (1)
ii. Discharges of untreated or partially treated effluent _____
iii. Combined sewer overflow points _____
iv. Constructed emergency overflows (prior to the headworks) _____
v. Other _____

b. Does the treatment works discharge effluent to basins, ponds, or other surface impoundments that do not have outlets for discharge to waters of the U.S.? Yes No

If yes, provide the following for each surface impoundment:

Location: _____

Annual average daily volume discharge to surface impoundment(s) _____ mgd

Is discharge continuous or intermittent?

c. Does the treatment works land-apply treated wastewater? Yes No

If yes, provide the following for each land application site:

Location: _____

Number of acres: _____

Annual average daily volume applied to site: _____ mgd

Is land application continuous or intermittent?

d. Does the treatment works discharge or transport treated or untreated wastewater to another treatment works? Yes No

FACILITY NAME AND PERMIT NUMBER:

City of Kennewick - Wastewater Treatment Plant
Permit No. WA-004478-4

If yes, describe the mean(s) by which the wastewater from the treatment works is discharged or transported to the other treatment works (e.g., tank truck, pipe).

If transport is by a party other than the applicant, provide:

Transporter Name _____

Mailing Address _____

Contact Person _____

Title _____

Telephone Number (_____) _____

For each treatment works that receives this discharge, provide the following:

Name _____

Mailing Address _____

Contact Person _____

Title _____

Telephone Number (_____) _____

If known, provide the NPDES permit number of the treatment works that receives this discharge _____

Provide the average daily flow rate from the treatment works into the receiving facility. _____ mgd

- e. Does the treatment works discharge or dispose of its wastewater in a manner not included in A.8. through A.8.d above (e.g., underground percolation, well injection): Yes No

If yes, provide the following for each disposal method:

Description of method (including location and size of site(s) if applicable):

Annual daily volume disposed by this method: _____

Is disposal through this method continuous or intermittent?

FACILITY NAME AND PERMIT NUMBER:

City of Kennewick - Wastewater Treatment Plant
Permit No. WA-004478-4

WASTEWATER DISCHARGES:

If you answered "yes" to question A.8.a, complete questions A.9 through A.12 once for each outfall (including bypass points) through which effluent is discharged. Do not include information on combined sewer overflows in this section. If you answered "no" to question A.8.a, go to Part B, "Additional Application Information for Applicants with a Design Flow Greater than or Equal to 0.1 mgd."

A.9. Description of Outfall.

- a. Outfall number 001
- b. Location Kennewick 99336
(City or town, if applicable) (Zip Code)
Benton Washington
(County) (State)
46 Deg. 12' 47" N 119 Deg. 05' 58" W
(Latitude) Provide these as decimal degrees (NAD83/WGS84) (Longitude)
- c. Distance from shore (if applicable) 166.5 to 330 ft.
- d. Depth below surface (if applicable) 18.125 ft.
- e. Average daily flow rate 5.301 mgd
- f. Does this outfall have either an intermittent or a periodic discharge? Yes No (go to A.9.g.)
 If yes, provide the following information:
 Number f times per year discharge occurs: _____
 Average duration of each discharge: _____
 Average flow per discharge: _____ mgd
 Months in which discharge occurs: _____
- g. Is outfall equipped with a diffuser? Yes No

A.10. Description of Receiving Waters.

- a. Name of receiving water Columbia River - River Mile 328.0
- b. Name of watershed (if known) Klickitat-Horseheaven
 United States Soil Conservation Service 14-digit watershed code (if known): 17020016100000
- c. Name of State Management/River Basin (if known): WRIA #31 - Rock Glade
 United States Geological Survey 8-digit hydrologic cataloging unit code (if known): 17020016
- d. Critical low flow of receiving stream (if applicable)
 acute 40,000 cfs chronic 54,000 cfs
- e. Total hardness of receiving stream at critical low flow (if applicable): 63 mg/l of CaCO₃

FACILITY NAME AND PERMIT NUMBER:

**City of Kennewick - Wastewater Treatment Plant
Permit No. WA-004478-4**

A.11. Description of Treatment

a. What level of treatment are provided? Check all that apply.

Primary Secondary

Advanced Other. Describe: _____

b. Indicate the following removal rates (as applicable):

Design BOD5 removal or Design CBOD5 removal 90 %

Design SS removal 87 %

Design P removal N/A %

Design N removal 99 %

Other _____ %

c. What type of disinfection is used for the effluent from this outfall? If disinfection varies by season, please describe:

Primary - Ultraviolet Disinfection, Back-up - Chlorination Disinfection

If disinfection is by chlorination is dechlorination used for this outfall? Yes No

d. Does the treatment plant have post aeration? Yes No

A.12 Effluent Testing Information. All Applicants that discharge to waters of the US must provide effluent testing data for the following parameters. Provide the indicated effluent testing required by the permitting authority for each outfall through which effluent is discharged. Do not include information on combined sewer overflows in this section. All information reported must be based on data collected through analysis conducted using 40 CFR Part 136 methods. In addition, this data must comply with QA/QC requirements of 40 CFR Part 136 and other appropriate QA/QC requirements for standard methods for analytes not addressed by 40 CFR Part 136. At a minimum, effluent testing data must be based on at least three samples and must be no more than one and one-half years apart.

Outfall number: 001 A.12 Data Period (September 2011 - August 2012)

PARAMETER	MAXIMUM DAILY VALUE		AVERAGE DAILY VALUE		
	Value	Units	Value	Units	Number of Samples
pH (Minimum)	7.0	s.u.			
pH (Maximum)	7.9	s.u.			
Flow Rate	6.482	MGD	5.301	MGD	366
Temperature (Winter)	14	Deg. C	12	Deg. C	91
Temperature (Summer)	24	Deg. C	22	Deg. C	92

* For pH please report a minimum and a maximum daily value

POLLUTANT	MAXIMUM DAILY DISCHARGE		AVERAGE DAILY DISCHARGE			ANALYTICAL METHOD	ML/MDL
	Conc.	Units	Conc.	Units	Number of Samples		

CONVENTIONAL AND NON CONVENTIONAL COMPOUNDS

BIOCHEMICAL OXYGEN DEMAND (Report one)	BOD5	12	mg/L	5	mg/L	157	SM 5210 B	2 mg/L
	CBOD5	N/A						
FECAL COLIFORM		106	#/100 ml	5	Same	156	SM 9222 D	<1/100 ml
TOTAL SUSPENDED SOLIDS (TSS)		26	mg/L	7	mg/L	157	SM 2540 D	N/A

**END OF PART A.
REFER TO THE APPLICATION OVERVIEW TO DETERMINE WHICH OTHER PARTS OF FORM
2A YOU MUST COMPLETE**

FACILITY NAME AND PERMIT NUMBER:

**City of Kennewick - Wastewater Treatment Plant
Permit No. WA-004478-4**

BASIC APPLICATION INFORMATION

PART B. ADDITIONAL APPLICATION INFORMATION FOR APPLICANTS WITH A DESIGN FLOW GREATER THAN OR EQUAL TO 0.1 MGD (100,000 gallons per day).

All applicants with a design flow rate ≥ 0.1 mgd must answer questions B.1 through B.6. All others go to Part C (Certification).

B.1. Inflow and Infiltration. Estimate the average number of gallons per day that flow into the treatment works from inflow and/or infiltration.

758,000 gpd

Briefly explain any steps underway or planned to minimize inflow and infiltration.

[Additional information on Infiltration & Inflow can be found in the October 2006 City of Kennewick Sewer System Plan - Chapter 4 on file with DOE/CRO.](#)

B.2. **Topographic Map.** Attach to this application a topographic map of the area extending at least one mile beyond facility property boundaries. This map must show the outline of the facility and the following information. (You may submit more than one map if one map does not show the entire area.)

- a. The area surrounding the treatment plant, including all unit processes.
- b. The major pipes or other structures through which wastewater enters the treatment works and the pipes or other structures through which treated wastewater is discharged from the treatment plant. Include outfalls from bypass piping, if applicable.
- c. Each well where wastewater from the treatment plant is injected underground.
- d. Wells, springs, other surface water bodies, and drinking water wells that are: 1) within $\frac{1}{4}$ mile of the property boundaries of the treatment works, and 2) listed in public record or otherwise known to the applicant.
- e. Any areas where the sewage sludge produced by the treatment works is stored, treated, or disposed.
- f. If the treatment works receives waste that is classified as hazardous under the Resource Conservation and Recovery Act (RCRA) by truck, rail, or special pipe, show on the map where the hazardous waste enters the treatment works and where it is treated, stored, and/or disposed.

B.3. **Process Flow Diagram or Schematic.** Provide a diagram showing the processes of the treatment plant, including all bypass piping and all backup power sources or redundancy in the system. Also provide a water balance showing all treatment units, including disinfection (e.g., chlorination and dechlorination). The water balance must show daily average flow rates at influent and discharge points and approximate daily flow rates between treatment units. Include a brief narrative description of the diagram.

B.4. Operation/Maintenance Performed by Contractor(s).

Are any operational or maintenance aspects (related to wastewater treatment and effluent quality) of the treatment works the responsibility of a contractor? Yes No

If yes, list the name, address, telephone number, and status of each contractor and describe the contractor's responsibilities (attach additional pages if necessary).

Name: _____

Mailing Address: _____

Telephone Number: () _____

Responsibilities of Contractor: _____

B.5. **Scheduled improvements and Schedules of Implementation.** Provide information on any uncompleted implementation schedule or uncompleted plans for improvements that will affect the wastewater treatment, effluent quality, or design capacity of the treatment works. If the treatment works has several different implementation schedules or is planning several improvements, submit separate responses to question B.5 for each. (If none, go to question B.6.)


a. List the outfall number (assigned in question A.9) for each outfall that is covered by this implementation schedule.


b. Indicate whether the planned improvements or implementation schedule are required by local, State, or Federal agencies.

Yes No



5280' RADIUS DRAWN FROM
WASTE WATER TREATMENT PLANT
PARCEL CORNERS

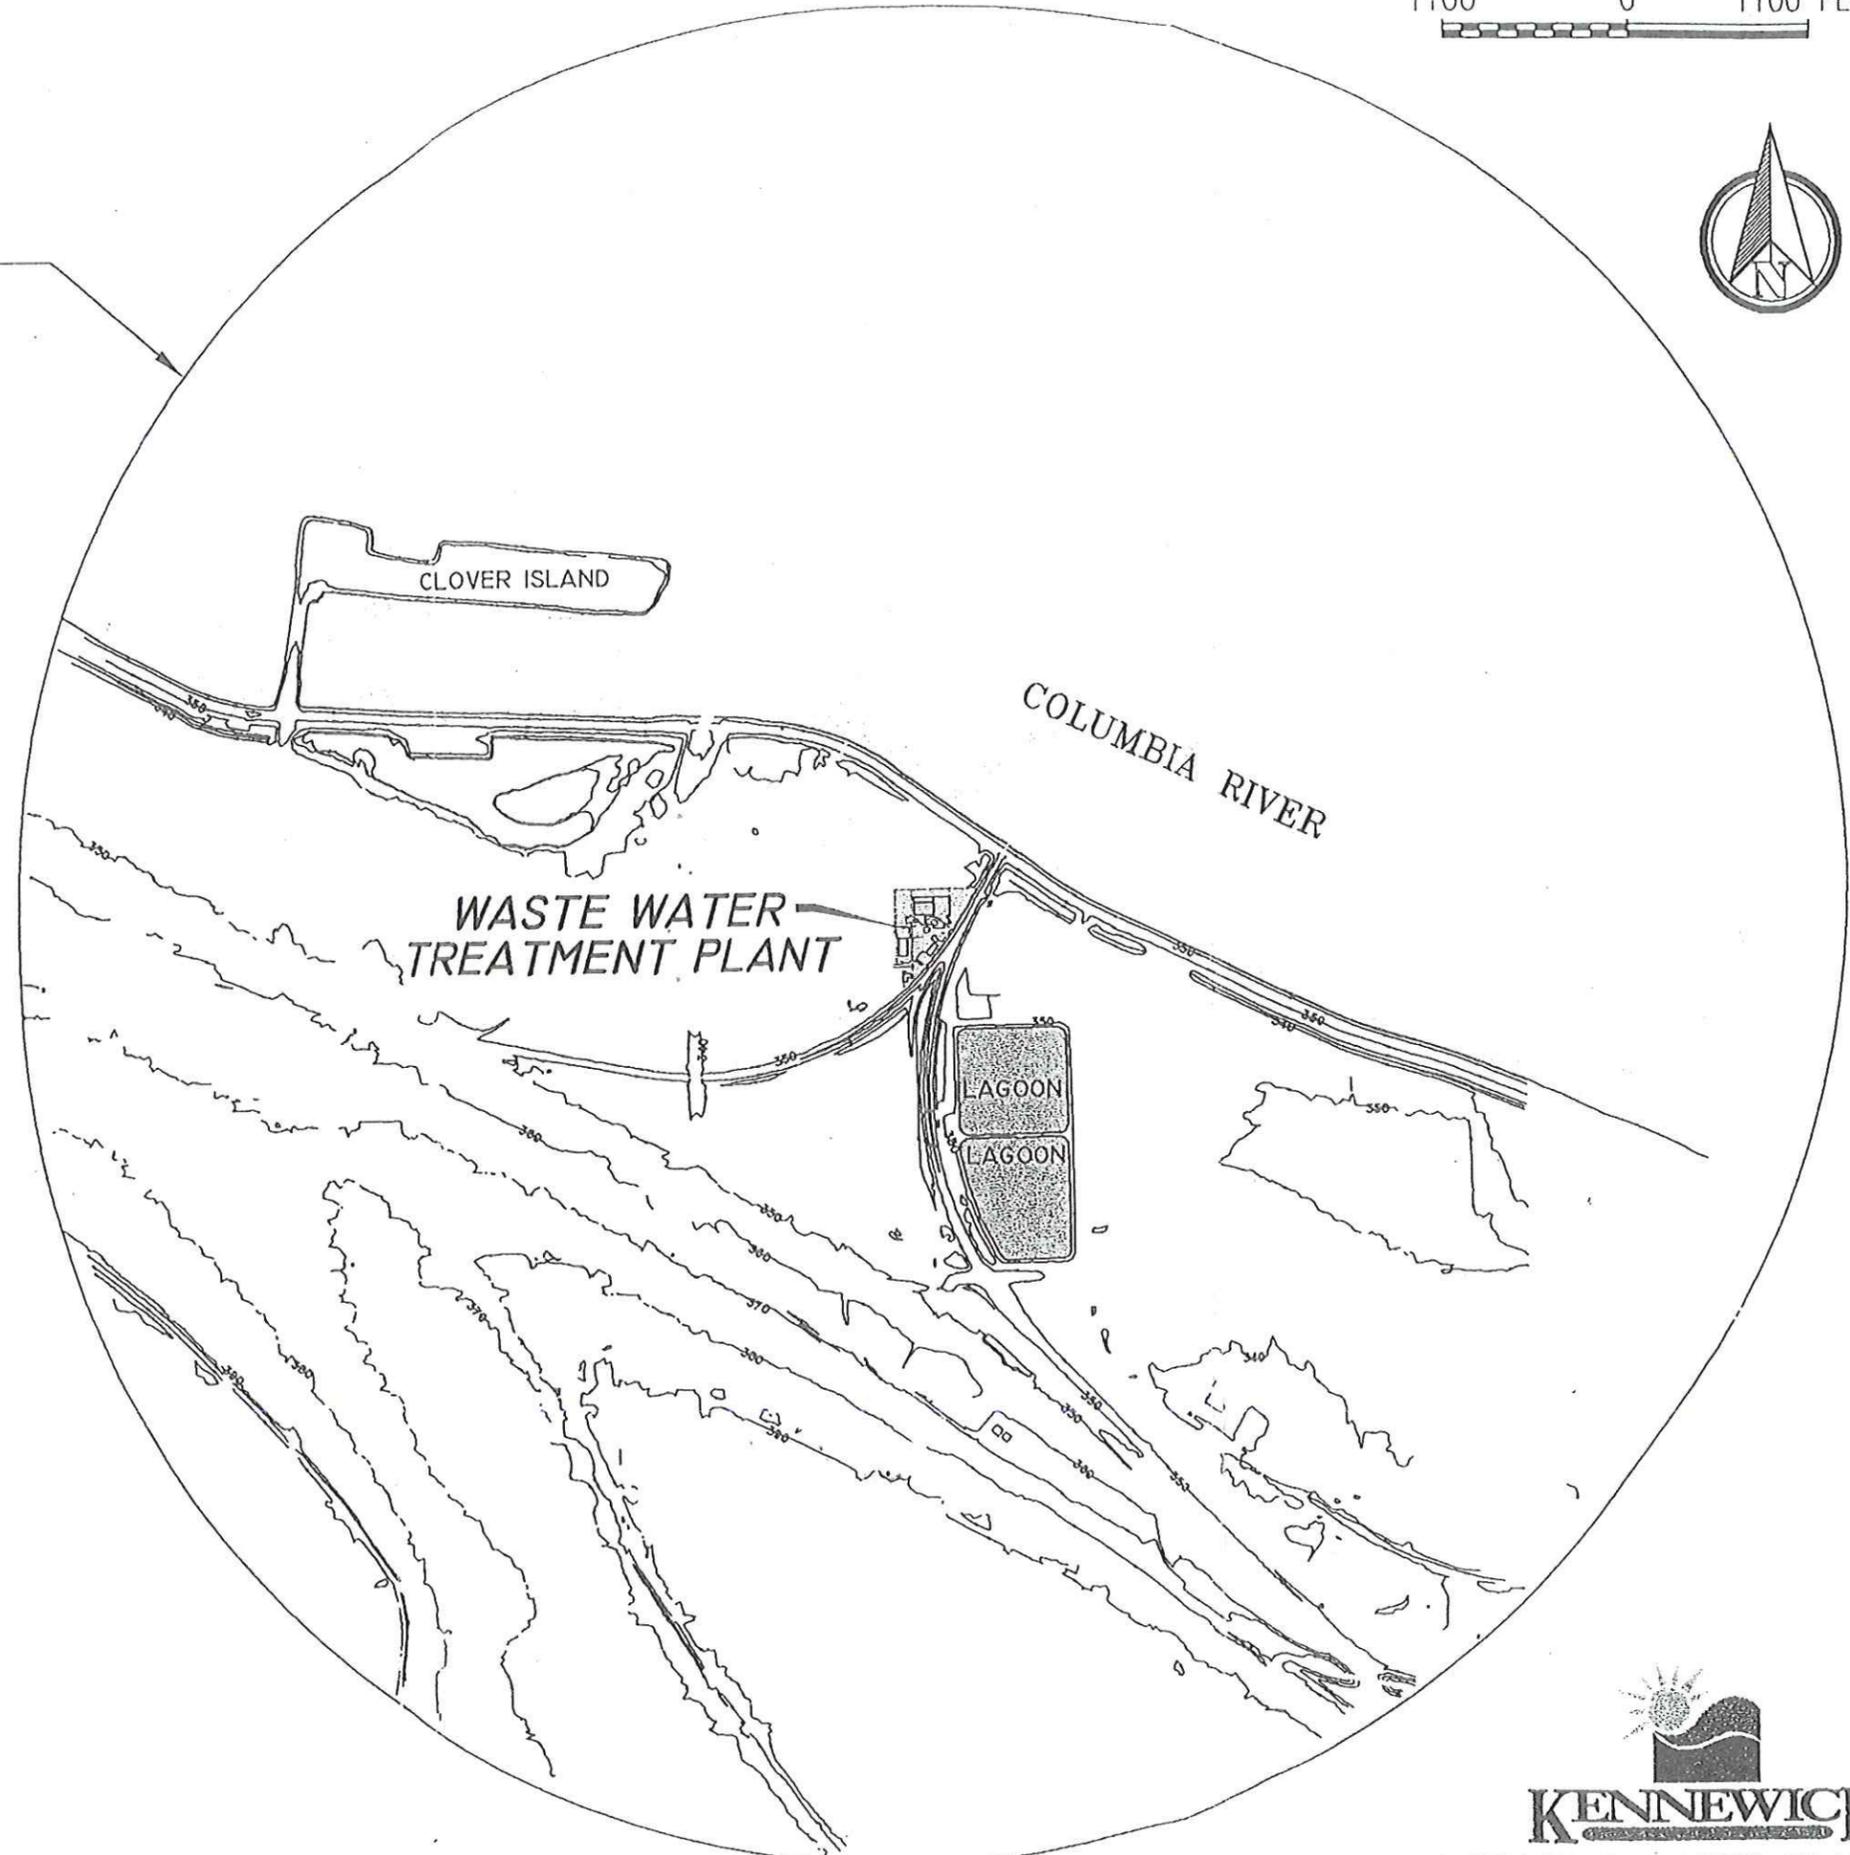

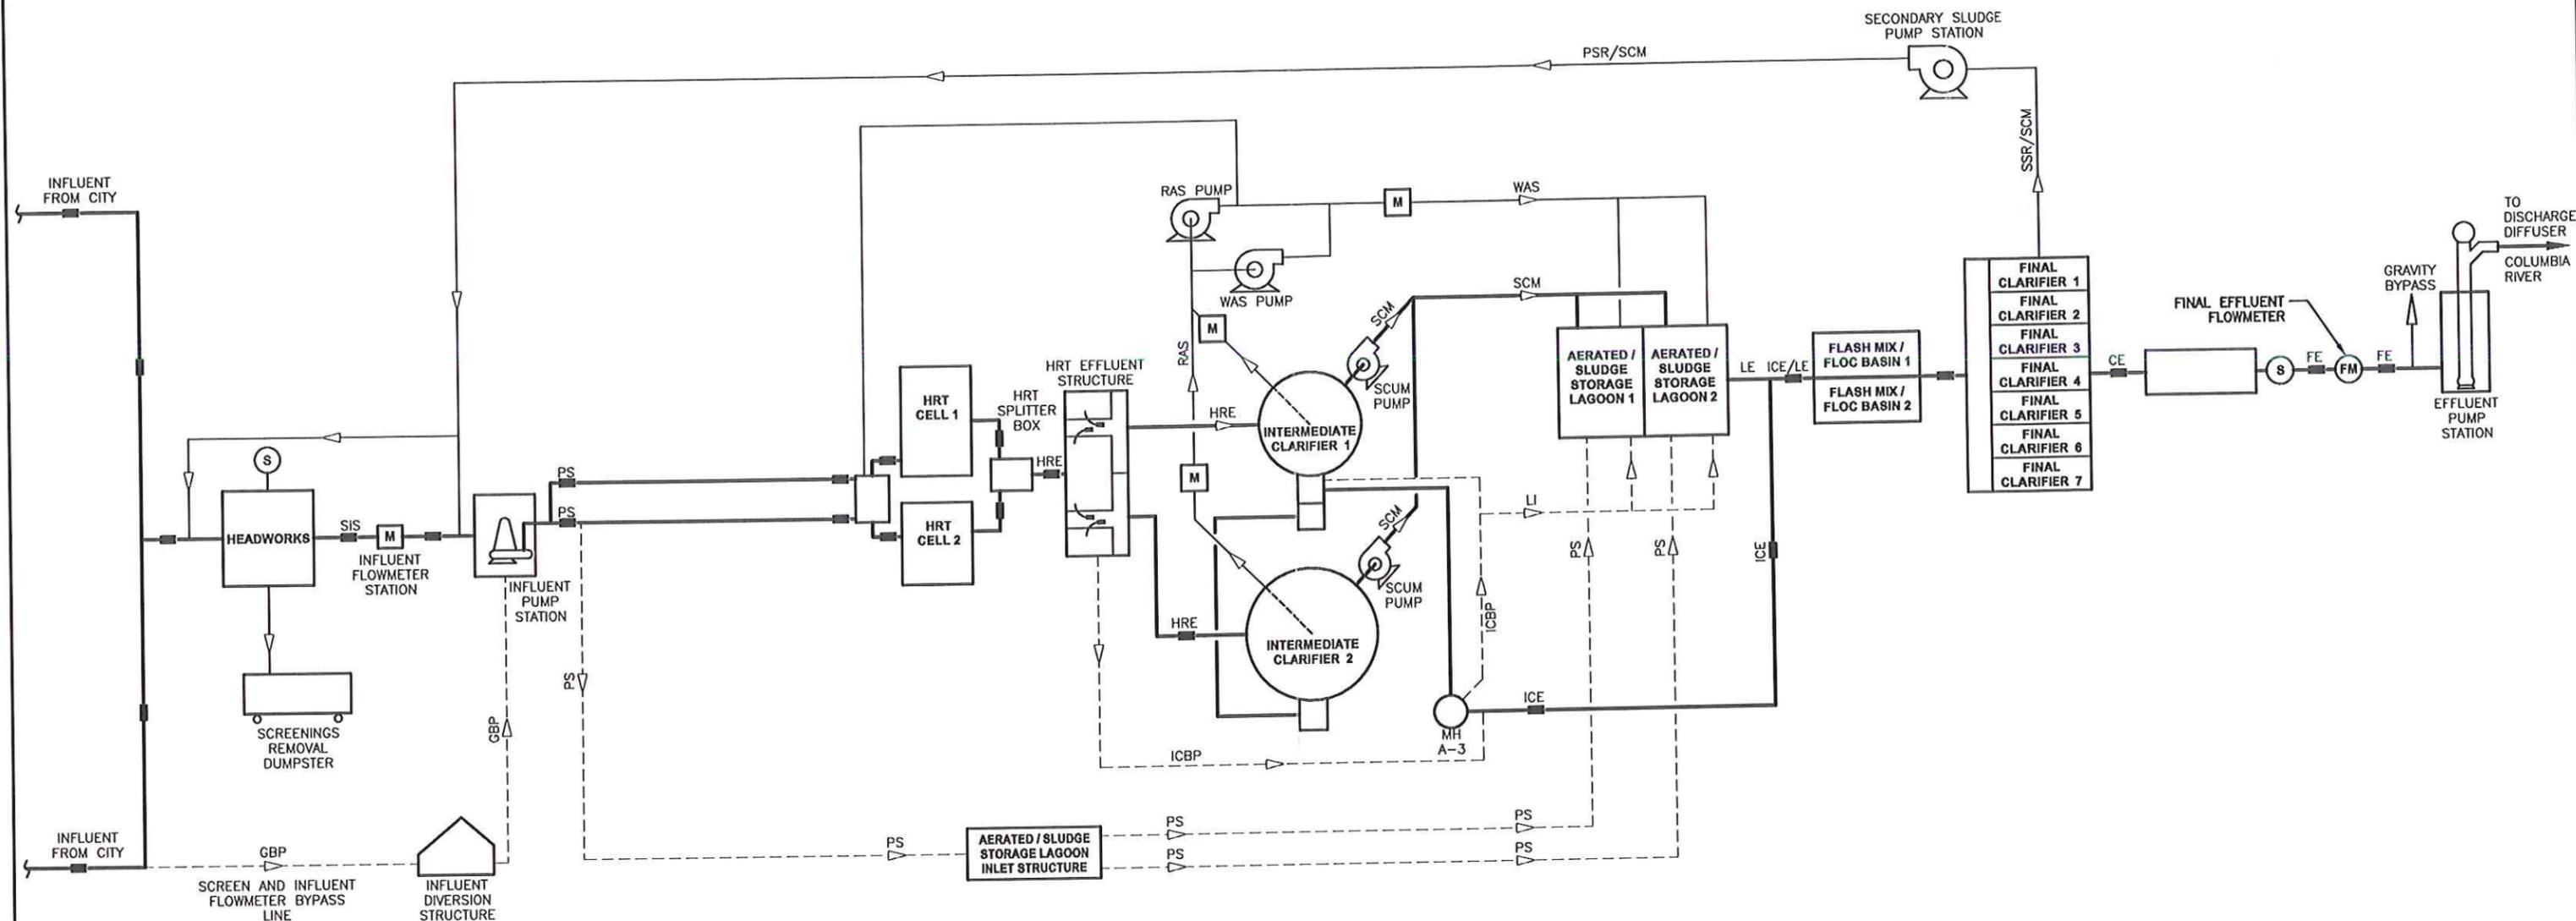


WASTE WATER TREATMENT PLANT PROCESS FLOW DIAGRAM

LEGEND

- NORMAL TREATMENT PROCESS FLOW
- ▲— SIDESTREAM FLOWS
- - -▲- - - BYPASS FLOW
- [M] FLOW METER
- (S) SAMPLING LOCATION

 ENGINEERING DEPARTMENT	CITY OF KENNEWICK WASTEWATER TREATMENT PLANT GENERAL PROCESS FLOW DIAGRAM	DATE 9/18/12 DWN RJD DES - CHK -
	PROJECT ACCOUNTING #: -	SHEET 1 OF 1 DWG. NO. -

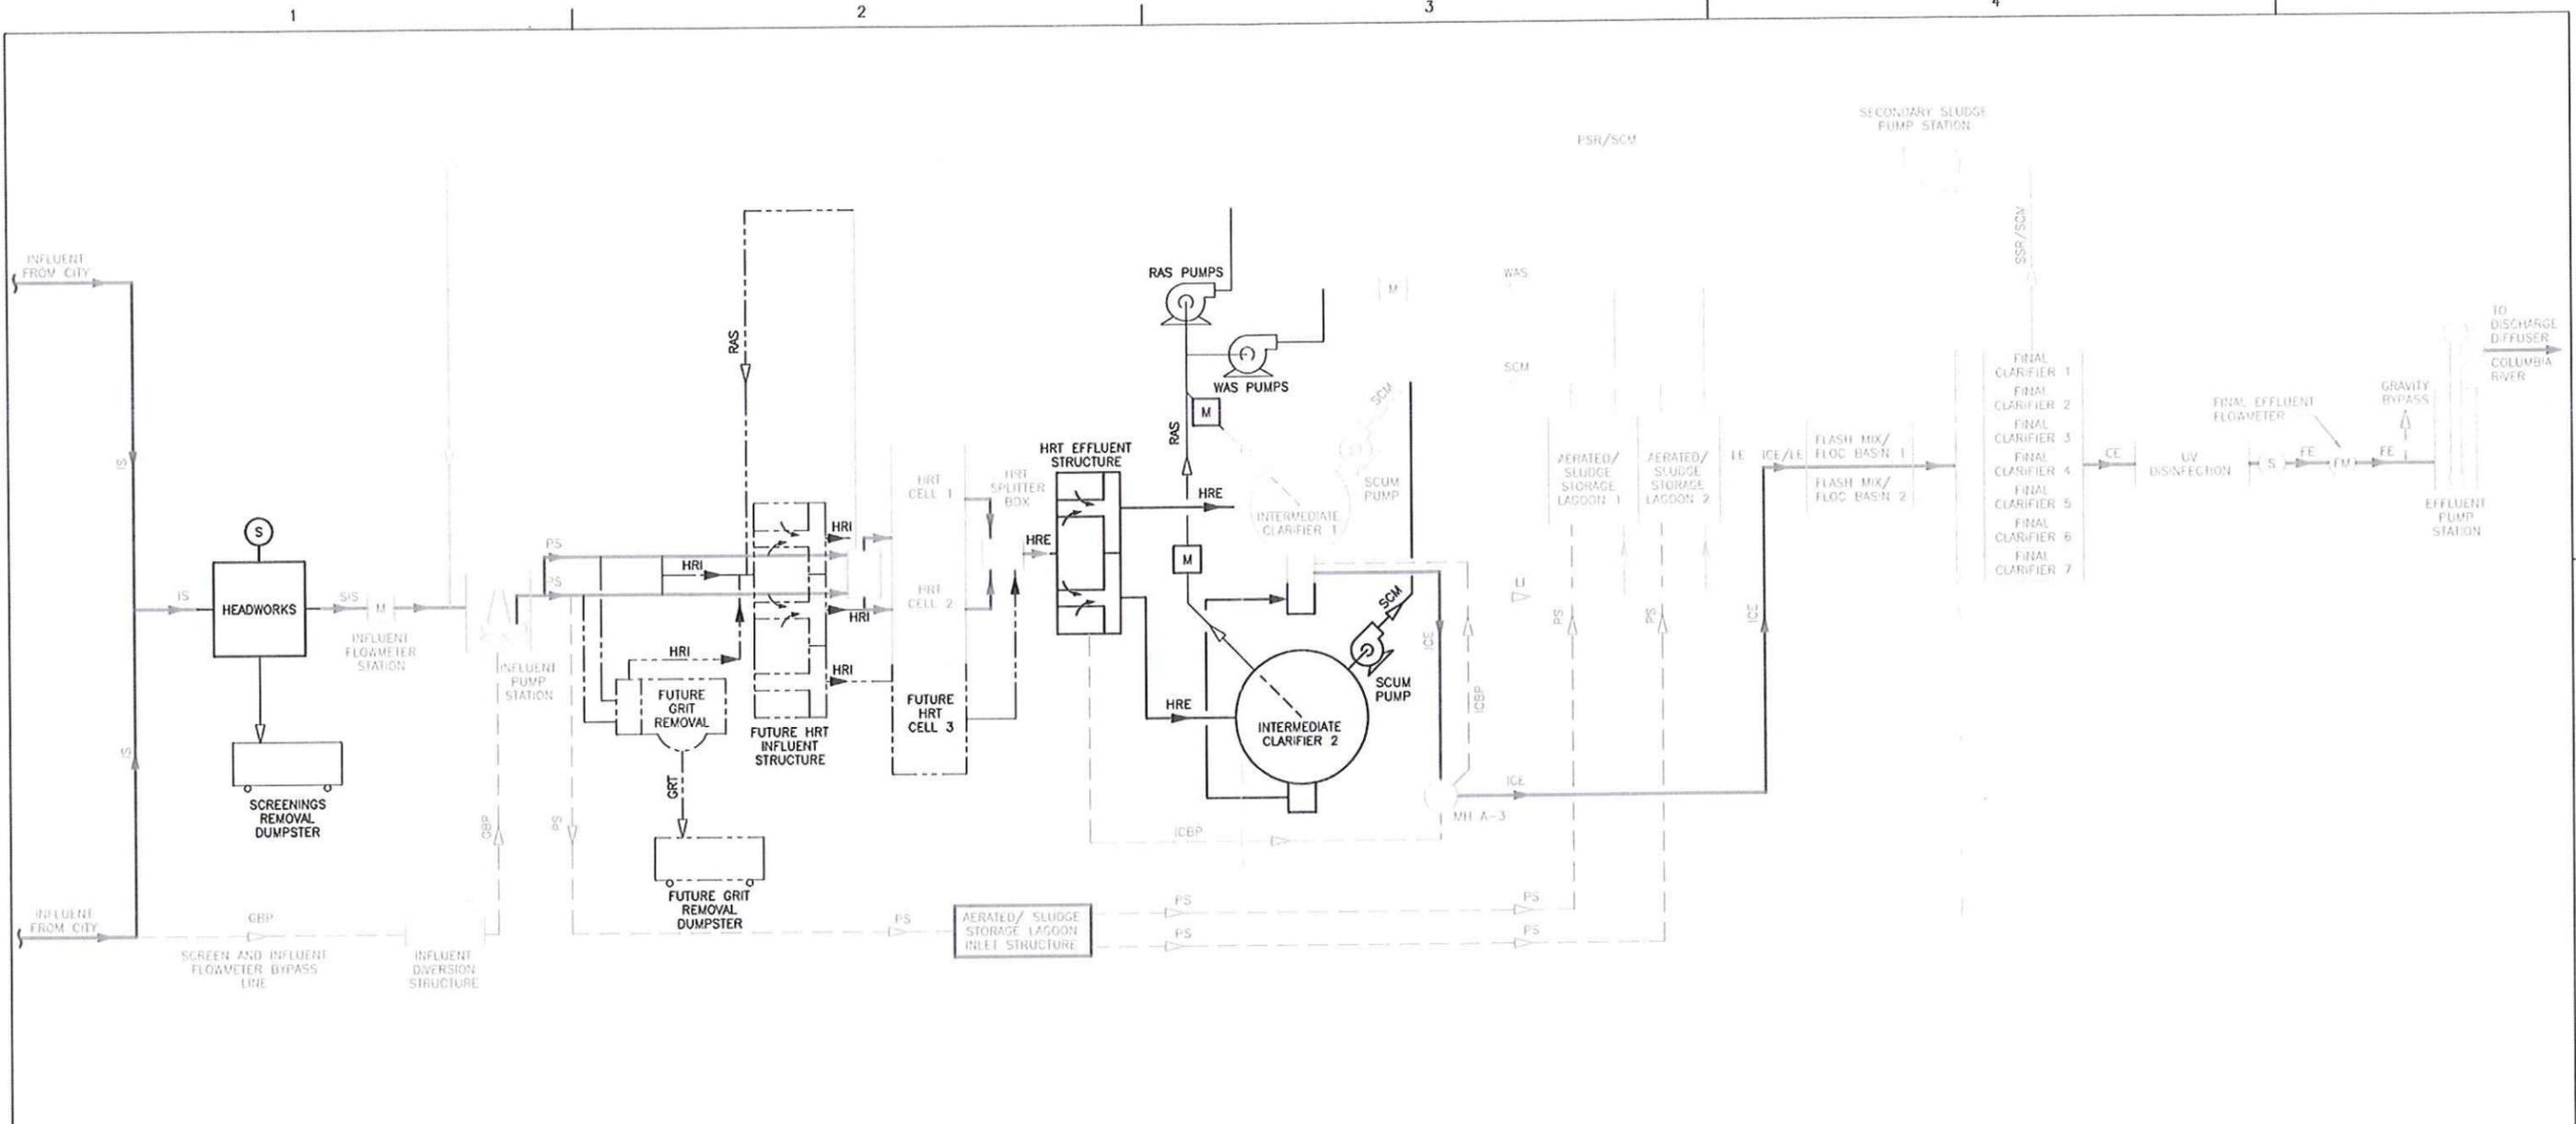

PROCESS FLOW DIAGRAM EXISTING & FUTURE PLAN

LEGEND


- NORMAL TREATMENT PROCESS FLOW
- SIDESTREAM FLOWS
- - - BYPASS FLOW
- - - FUTURE
- NORMAL TREATMENT PROCESS EXISTING FLOW
- ALTERNATIVE TREATMENT PROCESS EXISTING FLOW
- SAMPLING LOCATION
- FLOW METER

DWG: C:\PIWORKING\SEA\0150275\G-09.DWG
 DATE: Apr 08, 2009 4:02pm
 USER: rfiletan
 XREFS: CCG-B000-01



ISSUE	DATE	DESCRIPTION
0	02/2009	CONTRACT DRAWINGS

PROJECT MANAGER	A. MEILLEUR
DESIGNED	G. JONES
DESIGNED	K. NELSON
DRAWN	S. KUHN
CHECKED	J. KOCH
CLIENT NUMBER	P0522-09
PROJECT NUMBER	07354-75298

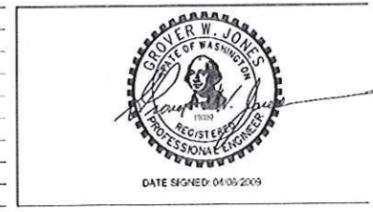

PUBLIC WORKS

CITY OF KENNEWICK
 PUBLIC WORKS DEPARTMENT

WWTP IMPROVEMENTS
GENERAL PROCESS FLOW DIAGRAM

0 1" 2"

FILENAME	G-09.DWG	SHEET	G-09
SCALE	NOTED		

FACILITY NAME AND PERMIT NUMBER:

City of Kennewick - Wastewater Treatment Plant
Permit No. WA-004478-4

c. If the answer to B.5.b is "Yes," briefly describe, including new maximum daily inflow rate (if applicable).

d. Provide dates imposed by any compliance schedule or any actual dates of completion for the implementation steps listed below, as applicable. For improvements planned independently of local, State, or Federal agencies, indicate planned or actual completion dates, as applicable. Indicate dates as accurately as possible.

Implementation Stage	Schedule	Actual Completion
	MM/DD/YYYY	MM/DD/YYYY
- Begin Construction	____/____/____	____/____/____
- End Construction	____/____/____	____/____/____
- Begin Discharge	____/____/____	____/____/____
- Attain Operational Level	____/____/____	____/____/____

e. Have appropriate permits/clearances concerning other Federal/State requirements been obtained? Yes No

Describe briefly: _____

B.6. EFFLUENT TESTING DATA (GREATER THAN 0.1 MGD ONLY).

Applicants that discharge to waters of the US must provide effluent testing data for the following parameters. Provide the indicated effluent testing required by the permitting authority for each outfall through which effluent is discharged. Do not include information on combined sewer overflows in this section. All information reported must be based on data collected through analysis conducted using 40 CFR Part 136 methods (See attachment A). In addition, this data must comply with QA/QC requirements of 40 CFR Part 136 and other appropriate QA/QC requirements for standard methods for analytes not addressed by 40 CFR Part 136. At a minimum effluent testing data must be based on at least three pollutant scans and must be no more than four and on-half years old.

Outfall Number: 001 B.6 Data Period (May 2011 - August 2012)

POLLUTANT	MAXIMUM DAILY DISCHARGE		AVERAGE DAILY DISCHARGE			ANALYTICAL METHOD	ML/MDL
	Conc.	Units	Conc.	Units	Number of Samples		
CONVENTIONAL AND NON CONVENTIONAL COMPOUNDS							
AMMONIA (as N)	21.6	mg/L	6.8	mg/L	70	4500-NH3 D	0.5
CHLORINE (TOTAL RESIDUAL, TRC)	0.02	mg/L	0.02	mg/L	2	4500-Cl G	0.0
DISSOLVED OXYGEN	10.3	mg/L	7.8	mg/L	489	4500-O G	0.0
TOTAL KJELDAHL NITROGEN (TKN)	9.2	mg/L	4.6	mg/L	6	4500-NH3-C/E/F/G	0.1
NITRATE PLUS NITRITE NITROGEN	12.2	mg/L	5.6	mg/L	6	EPA 300.0	0.02
OIL and GREASE	1.3	mg/L	1.2	mg/L	2	EPA 1664 A	1.0
PHOSPHORUS (Total)	3.5	mg/L	3.5	mg/L	2	4500P,B5&E	0.1
TOTAL DISSOLVED SOLIDS (TDS)	650	mg/L	569	mg/L	2	SM 2540 C	5.0
OTHER							

END OF PART B.

REFER TO THE APPLICATION OVERVIEW TO DETERMINE WHICH OTHER PARTS OF FORM 2A YOU MUST COMPLETE

FACILITY NAME AND PERMIT NUMBER:

**City of Kennewick - Wastewater Treatment Plant
Permit No. WA-004478-4**

BASIC APPLICATION INFORMATION

PART C. CERTIFICATION

All applicants must complete the Certification Section. Refer to instructions to determine who is an officer for the purposes of this certification. All applicants must complete all applicable sections of Form 2A, as explained in the Application Overview. Indicate below which parts of Form 2A you have completed and are submitting. By signing this certification statement, applicants confirm that they have reviewed Form 2A and have completed all sections that apply to the facility for which this application is submitted.

Indicate which parts of Form 2A you have completed and are submitting:

Basic Application Information packet

Supplemental Application Information packet:

Part D (Expanded Effluent Testing Data)

Part E (Toxicity Testing: Biomonitoring Data)

Part F (Industrial User Discharges and RCRA/CERCLA Wastes)

Part G (Combined Sewer Systems)

ALL APPLICANTS MUST COMPLETE THE FOLLOWING CERTIFICATION.

I certify under penalty of law that this document and all attachments were prepared under my direction or supervision in accordance with a system designed to assure that qualified personnel properly gather and evaluate the information submitted. Based on my inquiry of the person or persons who manage the system or those persons directly responsible for gathering the information, the information is, to the best of my knowledge and belief, true, accurate, and complete. I am aware that there are significant penalties for submitting false information, including the possibility of fine and imprisonment for knowing violations.

Name and official title Peter M. Beaudry - Public Works Director

Signature

Peter M. Beaudry

Telephone number

(509) 585-4292

Date signed

October 31, 2012

Upon request of the permitting authority, you must submit any other information necessary to assure wastewater treatment practices at the treatment works or identify appropriate permitting requirements.

SEND COMPLETED FORMS TO:

FACILITY NAME AND PERMIT NUMBER:

**City of Kennewick - Wastewater Treatment Plant
Permit No. WA-004478-4**

SUPPLEMENTAL APPLICATION INFORMATION

PART D. EXPANDED EFFLUENT TESTING DATA

Refer to the directions on the cover page to determine whether this section applies to the treatment works.

Effluent Testing: 1.0 mgd and Pretreatment Works. If the treatment works has a design flow greater than or equal to 1.0 mgd or it has (or is required to have) a pretreatment program, or is otherwise required by the permitting authority to provide the data, then provide effluent testing data for the following pollutants. Provide the indicated effluent testing information and any other information required by the permitting authority for each outfall through which effluent is discharged. Do not include information on combined sewer overflows in this section. All information reported must be based on data collected through analyses conducted using 40 CFR Part 136 methods. In addition, these data must comply with QA/QC requirements of 40 CFR Part 136 and other appropriate QA/QC requirements for standard methods for analytes not addressed by 40 CFR Part 136. Indicate in the blank rows provided below any data you may have on pollutants not specifically listed in this form. At a minimum, effluent testing data must be based on at least three pollutant scans and must be no more than four and one-half years old. The applicant should also review Attachment A.

Outfall number: 001 (Complete once for each outfall discharging effluent to waters of the United States.)

POLLUTANT	MAXIMUM DAILY DISCHARGE				AVERAGE DAILY DISCHARGE					ANALYTICAL METHOD	ML/MDL
	Conc.	Units	Mass	Units	Conc.	Units	Mass	Units	Number of Samples		
METALS (TOTAL RECOVERABLE), CYANIDE, PHENOLS, AND HARDNESS.											
ANTIMONY	<0.001	mg/L	<0.044	LBS.	<.001	mg/L	<0.044	LBS.	3	EPA 200.8	0.001
ARSENIC	<0.002	mg/L	<0.088	LBS.	<.002	mg/L	<0.088	LBS.	3	EPA 200.8	0.001
BERYLLIUM	<0.001	mg/L	<0.044	LBS.	<.001	mg/L	<0.044	LBS.	3	EPA 200.8	0.001
CADMIUM	<0.001	mg/L	<0.044	LBS.	<.001	mg/L	<0.044	LBS.	3	EPA 200.8	0.001
CHROMIUM	<0.001	mg/L	<0.044	LBS.	<.001	mg/L	<0.044	LBS.	3	EPA 200.8	0.001
COPPER	0.013	mg/L	0.572	LBS.	0.009	mg/L	0.396	LBS.	3	EPA 200.8	0.001
LEAD	<0.001	mg/L	<0.044	LBS.	<.001	mg/L	<0.044	LBS.	3	EPA 200.8	0.001
MERCURY	<0.001	mg/L	<0.044	LBS.	<.001	mg/L	<0.044	LBS.	3	EPA 245.7	0.001
NICKEL	0.002	mg/L	0.088	LBS.	0.002	mg/L	<0.088	LBS.	3	EPA 200.8	0.001
SELENIUM	<0.001	mg/L	<0.044	LBS.	<.001	mg/L	<0.044	LBS.	3	EPA 200.8	0.001
SILVER	<0.001	mg/L	<0.044	LBS.	<.001	mg/L	<0.044	LBS.	3	EPA 200.8	0.001
THALLIUM	<0.001	mg/L	<0.044	LBS.	<.001	mg/L	<0.044	LBS.	3	EPA 200.8	0.001
ZINC	0.063	mg/L	2.773	LBS.	0.047	mg/L	2.069	LBS.	3	EPA 200.8	0.001
CYANIDE	0.03	mg/L	1.320	LBS.	0.01	mg/L	0.440	LBS.	3	SM 4500 NE	0.01
TOTAL PHENOLIC COMPOUNDS	<0.05	mg/L	<2.200	LBS.	<0.05	mg/L	<2.200	LBS.	3	EPA 420.1	0.05
HARDNESS (AS CaCO3)	280	mg/L	12325	LBS.	227	mg/L	9992	LBS.	3	EPA 130.2	1
Use this space (or a separate sheet) to provide information on other metals requested by the permit writer											

FACILITY NAME AND PERMIT NUMBER:

**City of Kennewick - Wastewater Treatment Plant
Permit No. WA-004478-4**

Outfall number: 001 (Complete once for each outfall discharging effluent to waters of the United States.)

POLLUTANT	MAXIMUM DAILY DISCHARGE				AVERAGE DAILY DISCHARGE					ANALYTICAL METHOD	ML/MDL
	Conc.	Units	Mass	Units	Conc.	Units	Mass	Units	Number of Samples		
VOLATILE ORGANIC COMPOUNDS											
ACROLEIN	<1.0	ug/L	<0.022	LBS.	<1.0	ug/L	<0.022	LBS.	3	8260 B / 624	1.0
ACRYLONITRILE	<0.5	ug/L	<0.022	LBS.	<0.5	ug/L	<0.022	LBS.	3	8260 B / 624	0.5
BENZENE	<0.5	ug/L	<0.022	LBS.	<0.5	ug/L	<0.022	LBS.	3	8260 B / 624	0.5
BROMOFORM	<0.5	ug/L	<0.022	LBS.	<0.5	ug/L	<0.022	LBS.	3	8260 B / 624	0.5
CARBON TETRACHLORIDE	<0.5	ug/L	<0.022	LBS.	<0.5	ug/L	<0.022	LBS.	3	8260 B / 624	0.5
CHLOROBENZENE	<0.5	ug/L	<0.022	LBS.	<0.5	ug/L	<0.022	LBS.	3	8260 B / 624	0.5
CHLOROBIDBROMO-METHANE	<0.5	ug/L	<0.022	LBS.	<0.5	ug/L	<0.022	LBS.	3	8260 B / 624	0.5
CHLOROETHANE	<0.5	ug/L	<0.022	LBS.	<0.5	ug/L	<0.022	LBS.	3	8260 B / 624	0.5
2-CHLORO-ETHYLVINYL ETHER	NOT	-	A	V	A	I	L	A	B	L	E
CHOLOROFORM	<0.5	ug/L	<0.022	LBS.	<0.5	ug/L	<0.022	LBS.	3	8260 B / 624	0.5
DICHLOROBROMO-METHANE	<0.5	ug/L	<0.022	LBS.	<0.5	ug/L	<0.022	LBS.	3	8260 B / 624	0.5
1,1-DICHLOROETHANE	<0.5	ug/L	<0.022	LBS.	<0.5	ug/L	<0.022	LBS.	3	8260 B / 624	0.5
1,2-DICHLOROETHANE	<0.5	ug/L	<.022	LBS.	<0.5	ug/L	<.022	LBS.	3	8260 B / 624	0.5
1,2-DICHLOROETHYLE NE	<0.5	ug/L	<0.022	LBS.	<0.5	ug/L	<0.022	LBS.	3	8260 B / 624	0.5
TRANS-1,2-DICHLORO-ETHYLENE	<0.5	ug/L	<0.022	LBS.	<0.5	ug/L	<0.022	LBS.	3	8260 B / 624	0.5
1,1-DICHLOROETHYLE NE											
1,2-DICHLOROPROPANE	<0.5	ug/L	<0.022	LBS.	<0.5	ug/L	<0.022	LBS.	3	8260 B / 624	0.5
1,3-DICHLOROPROPYLEN E											
ETHYLBENZENE	<0.5	ug/L	<0.022	LBS.	<0.5	ug/L	<0.022	LBS.	3	8260 B / 624	0.5
METHYL BROMIDE	<0.5	ug/L	<0.022	LBS.	<0.5	ug/L	<0.022	LBS.	3	8260 B / 624	0.5
METHYL CHLORIDE	<0.5	ug/L	<0.022	LBS.	<0.5	ug/L	<0.022	LBS.	3	8260 B / 624	0.5
METHYLENE CHLORIDE	<2.5	ug/L	<0.110	LBS.	<2.5	ug/L	<0.110	LBS.	3	8260 B / 624	2.5
1,1,2,2-TETRACHLORO-	<0.5	ug/L	<0.022	LBS.	<0.5	ug/L	<0.022	LBS.	3	8260 B / 624	0.5

FACILITY NAME AND PERMIT NUMBER:

City of Kennewick - Wastewater Treatment Plant
Permit No. WA-004478-4

Outfall number: **001** (Complete once for each outfall discharging effluent to waters of the United States.)

POLLUTANT	MAXIMUM DAILY DISCHARGE				AVERAGE DAILY DISCHARGE					ANALYTICAL METHOD	ML/MDL
	Conc.	Units	Mass	Units	Conc.	Units	Mass	Units	Number of Samples		
ETHANE											
TETRACHLORO-ETHYLENE	<0.5	ug/L	<0.022	LBS.	<0.5	ug/L	<0.022	LBS.	3	8260 B / 624	0.5
TOLUENE	1.15	ug/L	0.051	LBS.	0.717	ug/L	0.316	LBS.	3	8260 B / 624	0.5
1,1,1-TRICHLOROETHANE	<0.5	ug/L	<0.022	LBS.	<0.5	ug/L	<0.022	LBS.	3	8260 B / 624	0.5
1,1,2-TRICHLOROETHANE	<0.5	ug/L	<0.022	LBS.	<0.5	ug/L	<0.022	LBS.	3	8260 B / 624	0.5
TRICHLORETHYLENE	<0.5	ug/L	<0.022	LBS.	<0.5	ug/L	<0.022	LBS.	3	8260 B / 624	0.5
VINYL CHLORIDE	<0.5	ug/L	<0.022	LBS.	<0.5	ug/L	<0.022	LBS.	3	8260 B / 624	0.5

Use this space (or a separate sheet) to provide information on other metals requested by the permit writer

--	--	--	--	--	--	--	--	--	--	--	--

ACID-EXTRACTABLE COMPOUNDS

P-CHLORO-M-CRESOL	<0.5	ug/L	<0.022	LBS.	<0.5	ug/L	<0.022	LBS.	3	8270 C / 625	0.5
2-CHLOROPHENOL	<0.5	ug/L	<0.022	LBS.	<0.5	ug/L	<0.022	LBS.	3	8270 C / 625	0.5
2,4-DICHLOROPHENOL	<0.5	ug/L	<0.022	LBS.	<0.5	ug/L	<0.022	LBS.	3	8270 C / 625	0.5
2,4-DIMETHYLPHENOL	<0.5	ug/L	<0.022	LBS.	<0.5	ug/L	<0.022	LBS.	3	8270 C / 625	0.5
4,6-DINITRO-O-CRESOL	<0.5	ug/L	<0.022	LBS.	<0.5	ug/L	<0.022	LBS.	3	8270 C / 625	0.5
2,4-DINITROPHENOL	<0.5	ug/L	<0.022	LBS.	<0.5	ug/L	<0.022	LBS.	3	8270 C / 625	0.5
2-NITROPHENOL	<0.5	ug/L	<0.022	LBS.	<0.5	ug/L	<0.022	LBS.	3	8270 C / 625	0.5
4-NITROPHENOL	<0.5	ug/L	<0.022	LBS.	<0.5	ug/L	<0.022	LBS.	3	8270 C / 625	0.5
PENTA CHLOROPHENOL	<0.5	ug/L	<0.022	LBS.	<0.5	ug/L	<0.022	LBS.	3	8270 C / 625	0.5
PHENOL	<0.5	ug/L	<0.022	LBS.	<0.5	ug/L	<0.022	LBS.	3	8270 C / 625	0.5
2,4,6-TRICHLORO PHENOL	<0.5	ug/L	<0.022	LBS.	<0.5	ug/L	<0.022	LBS.	3	8270 C / 625	0.5

Use this space (or a separate sheet) to provide information on other metals requested by the permit writer

--	--	--	--	--	--	--	--	--	--	--	--

BASE-NEUTRAL COMPOUNDS

ACENAPHTHENE	<0.5	ug/L	<0.022	LBS.	<0.5	ug/L	<0.022	LBS.	3	8270 C / 625	0.5
ACENAPHTYLENE	<0.5	ug/L	<0.022	LBS.	<0.5	ug/L	<0.022	LBS.	3	8270 C / 625	0.5
ANTHRACENE	<0.5	ug/L	<0.022	LBS.	<0.5	ug/L	<0.022	LBS.	3	8270 C / 625	0.5

FACILITY NAME AND PERMIT NUMBER:

**City of Kennewick - Wastewater Treatment Plant
Permit No. WA-004478-4**

Outfall number: **001** (Complete once for each outfall discharging effluent to waters of the United States.)

POLLUTANT	MAXIMUM DAILY DISCHARGE				AVERAGE DAILY DISCHARGE					ANALYTICAL METHOD	ML/MDL
	Conc.	Units	Mass	Units	Conc.	Units	Mass	Units	Number of Samples		
BENZIDINE	<0.5	ug/L	<0.022	LBS.	<0.5	ug/L	<0.022	LBS.	3	8270 C / 625	0.5
BENZO(A) ANTHRACENE	<0.5	ug/L	<0.022	LBS.	<0.5	ug/L	<0.022	LBS.	3	8270 C / 625	0.5
BENZO(J)FLUORANTHENE	NOT	-	A	V	A	I	L	A	B	L	E
BENZO(r,s,t)PENTAPHENE	NOT	-	A	V	A	I	L	A	B	L	E
BENZO(A)PYRENE	<0.5	ug/L	<0.022	LBS.	<0.5	ug/L	<0.022	LBS.	3	8270 C / 625	0.5
3,4 BENZO-FLUORANTHENE	<0.5	ug/L	<0.022	LBS.	<0.5	ug/L	<0.022	LBS.	3	8270 C / 625	0.5
BENZO(GHI)PERYLENE	<0.5	ug/L	<0.022	LBS.	<0.5	ug/L	<0.022	LBS.	3	8270 C / 625	0.5
BENZO(K)FLUORANTHENE	<0.5	ug/L	<0.022	LBS.	<0.5	ug/L	<0.022	LBS.	3	8270 C / 625	0.5
BIS (2-CHLOROETHOXY) METHANE	<0.5	ug/L	<0.022	LBS.	<0.5	ug/L	<0.022	LBS.	3	8270 C / 625	0.5
BIS (2-CHLOROETHYL)-ETHER	<0.5	ug/L	<0.022	LBS.	<0.5	ug/L	<0.022	LBS.	3	8270 C / 625	0.5
BIS (2-CHLOROISOPROPYL) ETHER	<0.5	ug/L	<0.022	LBS.	<0.5	ug/L	<0.022	LBS.	3	8270 C / 625	0.5
BIS (2-ETHYLHEXYL) PHTHALATE	<0.5	ug/L	<0.022	LBS.	<0.5	ug/L	<0.022	LBS.	3	8270 C / 625	0.5
4-BROMOPHENYL PHENYL ETHER	<0.5	ug/L	<0.022	LBS.	<0.5	ug/L	<0.022	LBS.	3	8270 C / 625	0.5
BUTYL BENZYL PHTHALATE	<0.5	ug/L	<0.022	LBS.	<0.5	ug/L	<0.022	LBS.	3	8270 C / 625	0.5
2-CHLORO NAPHTHALENE	<0.5	ug/L	<0.022	LBS.	<0.5	ug/L	<0.022	LBS.	3	8270 C / 625	0.5
4-CHLOROPHENYL PHENYL ETHER	<0.5	ug/L	<0.022	LBS.	<0.5	ug/L	<0.022	LBS.	3	8270 C / 625	0.5
CHRYSENE	<0.5	ug/L	<0.022	LBS.	<0.5	ug/L	<0.022	LBS.	3	8270 C / 625	0.5
DIBENZO(a,j)ACRIDINE	NOT	-	A	V	A	I	L	A	B	L	E
DIBENZO(a,h)ACRIDINE	NOT	-	A	V	A	I	L	A	B	L	E
DI-N-BUTYL PHTHALATE	<0.5	ug/L	<0.022	LBS.	<0.5	ug/L	<0.022	LBS.	3	8270 C / 625	0.5
DI-N-OCTYL PHTHALATE	<0.5	ug/L	<0.022	LBS.	<0.5	ug/L	<0.022	LBS.	3	8270 C / 625	0.5
DIBENZO(A,H) ANTHRACENE	<0.5	ug/L	<0.022	LBS.	<0.5	ug/L	<0.022	LBS.	3	8270 C / 625	0.5
1,2-DICHLORO BENZENE	<0.5	ug/L	<0.022	LBS.	<0.5	ug/L	<0.022	LBS.	3	8270 C / 625	0.5

FACILITY NAME AND PERMIT NUMBER:

City of Kennewick - Wastewater Treatment Plant
Permit No. WA-004478-4

Outfall number: 001 (Complete once for each outfall discharging effluent to waters of the United States.)

POLLUTANT	MAXIMUM DAILY DISCHARGE				AVERAGE DAILY DISCHARGE					ANALYTICAL METHOD	ML/MDL
	Conc.	Units	Mass	Units	Conc.	Units	Mass	Units	Number of Samples		
1,3-DICHLORO BENZENE	<0.5	ug/L	<0.022	LBS.	<0.5	ug/L	<0.022	LBS.	3	8270 C / 625	0.5
1,4-DICHLORO BENZENE	<0.5	ug/L	<0.022	LBS.	<0.5	ug/L	<0.022	LBS.	3	8270 C / 625	0.5
3,3-DICHLORO BENZIDINE	<0.5	ug/L	<0.022	LBS.	<0.5	ug/L	<0.022	LBS.	3	8270 C / 625	0.5
DIETHYL PHTHALATE	<0.5	ug/L	<0.022	LBS.	<0.5	ug/L	<0.022	LBS.	3	8270 C / 625	0.5
DIMETHYL PHTHALATE	<0.5	ug/L	<0.022	LBS.	<0.5	ug/L	<0.022	LBS.	3	8270 C / 625	0.5
2,4-DINITROTOLUENE	<0.5	ug/L	<0.022	LBS.	<0.5	ug/L	<0.022	LBS.	3	8270 C / 625	0.5
2,6-DINITROTOLUENE	<0.5	ug/L	<0.022	LBS.	<0.5	ug/L	<0.022	LBS.	3	8270 C / 625	0.5
1,2-DIPHENYLHYDRAZINE	<0.5	ug/L	<0.022	LBS.	<0.5	ug/L	<0.022	LBS.	3	8270 C / 625	0.5
FLUORANTHENE	<0.5	ug/L	<0.022	LBS.	<0.5	ug/L	<0.022	LBS.	3	8270 C / 625	0.5
FLUORENE	<0.5	ug/L	<0.022	LBS.	<0.5	ug/L	<0.022	LBS.	3	8270 C / 625	0.5
HEXACHLORO BENZENE	<0.5	ug/L	<0.022	LBS.	<0.5	ug/L	<0.022	LBS.	3	8270 C / 625	0.5
HEXACHLOROBUT ADIENE	<0.5	ug/L	<0.022	LBS.	<0.5	ug/L	<0.022	LBS.	3	8270 C / 625	0.5
HEXACHLOROCYCLO-PENTADIENE	<0.5	ug/L	<0.022	LBS.	<0.5	ug/L	<0.022	LBS.	3	8270 C / 625	0.5
HEXA CHLOROETHANE	<0.5	ug/L	<0.022	LBS.	<0.5	ug/L	<0.022	LBS.	3	8270 C / 625	0.5
INDENO(1,2,3-CD) PYRENE	<0.5	ug/L	<0.022	LBS.	<0.5	ug/L	<0.022	LBS.	3	8270 C / 625	0.5
ISOPHORONE	<0.5	ug/L	<0.022	LBS.	<0.5	ug/L	<0.022	LBS.	3	8270 C / 625	0.5
3-METHYL CHOLANTHRENE	<10	ug/L	<.440	LBS.	<10	ug/L	<.440	LBS.	3	8270 C / 625	10
NAPHTHALENE	<0.5	ug/L	<0.022	LBS.	<0.5	ug/L	<0.022	LBS.	3	8270 C / 625	0.5
NITROBENZENE	<0.5	ug/L	<0.022	LBS.	<0.5	ug/L	<0.022	LBS.	3	8270 C / 625	0.5
N-NITROSODI-N-PROPYLAMINE	<0.5	ug/L	<0.022	LBS.	<0.5	ug/L	<0.022	LBS.	3	8270 C / 625	0.5
N-NITROSODI-METHYLAMINE	<0.5	ug/L	<0.022	LBS.	<0.5	ug/L	<0.022	LBS.	3	8270 C / 625	0.5
N-NITROSODI-PHENYLAMINE	<0.5	ug/L	<0.022	LBS.	<0.5	ug/L	<0.022	LBS.	3	8270 C / 625	0.5
PERYLENE	NOT	-	A	V	A	I	L	A	B	L	E
PHENANTHRENE	<0.5	ug/L	<0.022	LBS.	<0.5	ug/L	<0.022	LBS.	3	8270 C / 625	0.5
PYRENE	<0.5	ug/L	<0.022	LBS.	<0.5	ug/L	<0.022	LBS.	3	8270 C / 625	0.5
1,2,4-	<0.5	ug/L	<0.022	LBS.	<0.5	ug/L	<0.022	LBS.	3	8270 C / 625	0.5

FACILITY NAME AND PERMIT NUMBER:

City of Kennewick - Wastewater Treatment Plant
Permit No. WA-004478-4

Outfall number: 001 (Complete once for each outfall discharging effluent to waters of the United States.)

POLLUTANT	MAXIMUM DAILY DISCHARGE				AVERAGE DAILY DISCHARGE					ANALYTICAL METHOD	ML/MDL	
	Conc.	Units	Mass	Units	Conc.	Units	Mass	Units	Number of Samples			
TRICHLOROBENZENE												
Use this space (or a separate sheet) to provide information on other metals requested by the permit writer												
Use this space (or a separate sheet) to provide information on other metals requested by the permit writer												

END OF PART D.
REFER TO THE APPLICATION OVERVIEW TO DETERMINE WHICH OTHER PARTS OF FORM 2A YOU MUST COMPLETE

FACILITY NAME AND PERMIT NUMBER:

City of Kennewick - Wastewater Treatment Plant
Permit No. WA-004478-4

SUPPLEMENTAL APPLICATION INFORMATION

PART E. TOXICITY TESTING DATA

POTWs meeting one or more of the following criteria must provide the results of whole effluent toxicity tests for acute or chronic toxicity for each of the facility's discharge points: 1) POTWs with a design flow rate greater than or equal to 1.0 mgd; 2) POTWs with a pretreatment program (or those that are required to have one under 40 CFR Part 403); or 3) POTWs required by the permitting authority to submit data for these parameters.

- At a minimum, these results must include quarterly testing for a 12-month period within the past 1 year using multiple species (minimum of two species), or the results from four tests performed at least annually in the four and one-half years prior to the application, provided the results show no appreciable toxicity, and testing for acute and/or chronic toxicity, depending on the range of receiving water dilution. Do not include information on combined sewer overflows in this section. All information reported must be based on data collected through analysis conducted using 40 CFR Part 136 methods. In addition, this data must comply with QA/QC requirements of 40 CFR Part 136 and other appropriate QA/QC requirements for standard methods for analytes not addressed by 40 CFR Part 136.
- In addition, submit the results of any other whole effluent toxicity tests from the past four and one-half years. If a whole effluent toxicity test conducted during the past four and one-half years revealed toxicity, provide any information on the cause of the toxicity or any results of a toxicity reduction evaluation, if one was conducted.
- If you have already submitted any of the information requested in Part E, you need not submit it again. Rather, provide the information requested in question E.4 for previously submitted information. If EPA methods were not used, report the reasons for using alternate methods. If test summaries are available that contain all of the information requested below, they may be submitted in place of Part E.

If no biomonitoring data is required, do not complete Part E. Refer to the Application Overview for directions on which other sections of the form to complete.

E.1. Required Tests.

Indicate the number of whole effluent toxicity tests conducted in the past four and one-half years.

chronic acute

E.2. Individual Test Data. Complete the following chart for each whole effluent toxicity test conducted in the last four and one-half years. Allow one column per test (where each species constitutes a test). Copy this page if more than three tests are being reported.

Test number: _____ Test number: _____ Test number: _____

a. Test information.

Test Species & test method number			
Age at initiation of test			
Outfall number			
Dates sample collected			
Date test started			
Duration			

b. Give toxicity test methods followed.

Manual title			
Edition number and year of publication			
Page number(s)			

c. Give the sample collection method(s) used. For multiple grab samples, indicate the number of grab samples used.

24-Hour composite			
Grab			

d. Indicate where the sample was taken in relation to disinfection. (Check all that apply for each.)

Before disinfection			
After disinfection			
After dechlorination			

FACILITY NAME AND PERMIT NUMBER:

City of Kennewick - Wastewater Treatment Plant
Permit No. WA-004478-4

Test number: _____ Test number: _____ Test number: _____

e. Describe the point in the treatment process at which the sample was collected.

Sample was collected:

f. For each test, include whether the test was intended to assess chronic toxicity, acute toxicity, or both

Chronic toxicity

Acute toxicity

g. Provide the type of test performed.

Static

Static-renewal

Flow-through

h. Source of dilution water. If laboratory water, specify type; if receiving water, specify source.

Laboratory water

Receiving water

i. Type of dilution water. If salt water, specify "natural" or type of artificial sea salts or brine used.

Fresh water

Salt water

j. Give the percentage effluent used for all concentrations in the test series.

k. Parameters measured during the test. (State whether parameter meets test method specifications)

pH

Salinity

Temperature

Ammonia

Dissolved oxygen

l. Test Results.

Acute:

Percent survival in 100% effluent	%	%	%
LC ₅₀			
95% C.I.	%	%	%
Control percent survival	%	%	%
Other (describe)			

FACILITY NAME AND PERMIT NUMBER:

**City of Kennewick - Wastewater Treatment Plant
Permit No. WA-004478-4**

Chronic:

NOEC	%	%	%
IC ₂₅	%	%	%
Control percent survival	%	%	%
Other (describe)			

m. Quality Control/Quality Assurance.

Is reference toxicant data available?			
Was reference toxicant test within acceptable bounds?			
What date was reference toxicant test run (MM/DD/YYYY)?	/ /	/ /	/ /
Other (describe)			

E.3. Toxicity Reduction Evaluation. Is the treatment works involved in a Toxicity Reduction Evaluation?

Yes No

If yes, describe: _____

E.4. Summary of Submitted Biomonitoring Test Information. If you have submitted biomonitoring test information, or information regarding the cause of toxicity, within the past four and one-half years, provide the dates the information was submitted to the permitting authority and a summary of the results.

Date submitted: ____/____/____ (MM/DD/YYYY)

Summary of results: (see instructions)

Please see enclosed Biomonitoring Test Reports (On CD)

**END OF PART E.
REFER TO THE APPLICATION OVERVIEW TO DETERMINE WHICH OTHER PARTS OF FORM
2A YOU MUST COMPLETE.**

FACILITY NAME AND PERMIT NUMBER:

City of Kennewick - Wastewater Treatment Plant
Permit No. WA-004478-4

SUPPLEMENTAL APPLICATION INFORMATION

PART F. INDUSTRIAL USER DISCHARGES AND RCRA/CERCLA WASTES

All treatment works receiving discharges from significant industrial users or which receive RCRA, CERCLA, or other remedial wastes must complete part F.

GENERAL INFORMATION:

F.1. **Pretreatment program.** Does the treatment works have, or is subject to, an approved pretreatment program?

Yes No

F.2. **Number of Significant Industrial Users (SIUs) and Categorical Industrial Users (CIUs).** Provide the number of each of the following types of industrial users that discharge to the treatment works.

a. Number of non-categorical SIUs. 1

b. Number of CIUs. 0

SIGNIFICANT INDUSTRIAL USER INFORMATION:

Supply the following information for each SIU. If more than one SIU discharges to the treatment works, copy questions F.3 through F.8 and provide the information requested for each SIU.

F.3. **Significant Industrial User Information.** Provide the name and address of each SIU discharging to the treatment works. Submit additional pages as necessary.

Name: Baker Produce, Inc.

Mailing Address: 121 Railroad Avenue
Kennewick, WA 99336

F.4. **Industrial Processes.** Describe all the industrial processes that affect or contribute to the SIU's discharge.

Washing & Packing of Agricultural Crops.

F.5. **Principal Product(s) and Raw Material(s).** Describe all of the principal processes and raw materials that affect or contribute to the SIU's discharge.

Principal product(s): Processed Potatoes

Raw material(s): Fresh Potatoes

F.6. **Flow Rate.**

a. **Process wastewater flow rate.** Indicate the average daily volume of process wastewater discharge into the collection system in gallons per day (gpd) and whether the discharge is continuous or intermittent.

58,846 (CY2011) gpd (continuous or intermittent)

b. **Non-process wastewater flow rate.** Indicate the average daily volume of non-process wastewater flow discharged into the collection system in gallons per day (gpd) and whether the discharge is continuous or intermittent.

Unknown gpd (continuous or intermittent)

F.7. **Pretreatment Standards.** Indicate whether the SIU is subject to the following:

a. Local limits Yes No

b. Categorical pretreatment standards Yes No

If subject to categorical pretreatment standards, which category and subcategory?

FACILITY NAME AND PERMIT NUMBER:

City of Kennewick - Wastewater Treatment Plant
Permit No. WA-004478-4

F.8. Problems at the Treatment Works Attributed to Waste Discharge by the SIU. Has the SIU caused or contributed to any problems (e.g., upsets, interference) at the treatment works in the past three years?

Yes No If yes, describe each episode.

RCRA HAZARDOUS WASTE RECEIVED BY TRUCK, RAIL, OR DEDICATED PIPELINE:

F.9. RCRA Waste. Does the treatment works receive or has it in the past three years received RCRA hazardous waste by truck, rail or dedicated pipe?

Yes No (go to F.12)

F.10 Waste transport. Method by which RCRA waste is received (check all that apply):

Truck Rail Dedicated Pipe

F.11 Waste Description. Give EPA hazardous waste number and amount (volume or mass, specify units).

<u>EPA Hazardous Waste Number</u>	<u>Amount</u>	<u>Units</u>
<hr/>	<hr/>	<hr/>
<hr/>	<hr/>	<hr/>
<hr/>	<hr/>	<hr/>

CERCLA (SUPERFUND) WASTEWATER, RCRA REMEDIATION/CORRECTIVE ACTION WASTEWATER, AND OTHER REMEDIAL ACTIVITY WASTEWATER:

F.12 Remediation Waste. Does the treatment works currently (or has it been notified that it will) receive waste from remedial activities?

Yes (complete F.13 through F.15.) No

F.13 Waste Origin. Describe the site and type of facility at which the CERCLA/RCRA/ or other remedial waste originates (or is expected to originate in the next five years).

F.14 Pollutants. List the hazardous constituents that are received (or are expected to be received). Include data on volume and concentration, if known. (Attach additional sheets if necessary.)

F.15 Waste Treatment.

a. Is this waste treated (or will be treated) prior to entering the treatment works?

Yes No

If yes, describe the treatment (provide information about the removal efficiency):

b. Is the discharge (or will the discharge be) continuous or intermittent?

Continuous Intermittent If intermittent, describe discharge schedule.

**END OF PART F.
REFER TO THE APPLICATION OVERVIEW TO DETERMINE WHICH OTHER PARTS OF FORM
2A YOU MUST COMPLETE**

FACILITY NAME AND PERMIT NUMBER:

**City of Kennewick - Wastewater Treatment Plant
Permit No. WA-004478-4**

SUPPLEMENTAL APPLICATION INFORMATION

PART G. COMBINED SEWER SYSTEMS

If the treatment works has a combined sewer system, complete Part G.

G.1. System Map. Provide a map indicating the following: (may be included with Basic Application Information)

- a. All CSO discharge points.
- b. Sensitive use areas potentially affected by CSOs (e.g., beaches, drinking water supplies, shellfish beds, sensitive aquatic ecosystems, and outstanding natural resource waters).
- c. Waters that support threatened and endangered species potentially affected by CSOs.

G.2. System Diagram. Provide a diagram, either in the map provided in G.1 or on a separate drawing, of the combined sewer collection system that includes the following information.

- a. Location of major sewer trunk lines, both combined and separate sanitary.
- b. Locations of points where separate sanitary sewers feed into the combined sewer system.
- c. Locations of in-line and off-line storage structures.
- d. Locations of flow-regulating devices.
- e. Locations of pump stations.

CSO OUTFALLS:

Complete questions G.3 through G.6 once for each CSO discharge point.

G.3 Description of Outfall.

- a. Outfall number _____
- b. Location _____
(city or town, if applicable) (Zip Code) _____

(County) (State) _____

(Latitude) (Longitude) _____
- c. Distance from shore (if applicable) _____ ft.
- d. Depth below surface (if applicable) _____ ft.
- e. Which of the following were monitored during the last year for this CSO?
 Rainfall CSO pollutant concentrations CSO frequency
 CSO flow volume Receiving water quality
- f. How many storm events were monitored during the last year? _____

G.4. CSO Events.

- a. Give the number of CSO events in the last year.
_____ events (actual or approx.)
- b. Give the average duration per CSO event.
_____ hours (actual or approx.)

FACILITY NAME AND PERMIT NUMBER:

**City of Kennewick - Wastewater Treatment Plant
Permit No. WA-004478-4**

- c. Give the average volume per CSO event.
_____ million gallons (actual or approx.)
- d. Give the minimum rainfall that caused a CSO event in the last year
_____ Inches of rainfall

G.5. Description of Receiving Waters.

- a. Name of receiving water: _____
- b. Name of watershed/river/stream system: _____
United State Soil Conservation Service 14-digit watershed code (if known): _____
- c. Name of State Management/River Basin: _____
United States Geological Survey 8-digit hydrologic cataloging unit code (if known): _____

G.6. CSO Operations.

Describe any known water quality impacts on the receiving water caused by this CSO (e.g., permanent or intermittent beach closings, permanent or intermittent shell fish bed closings, fish kills, fish advisories, other recreational loss, or violation of any applicable State water quality standard).

**END OF PART G.
REFER TO THE APPLICATION OVERVIEW TO DETERMINE WHICH OTHER PARTS OF FORM
2A YOU MUST COMPLETE.**

Additional information, if provided, will appear on the following pages.