

APR 17 2019

Application Id: 22398	Certification Received: (Ecology use)	WATER QUALITY PROGRAM
Facility Name: HIGH CASCADE VENEER INC	Permit Number: WAR000342 (Ecology use)	
Facility Address: 11 HOME VALLEY PARK RD CARSON, WA 98610	Facility County: Skamania	
Permittee Name: Tracy Foster	Permittee Title: Environmental Manager	
Permittee Email: tracy@wkoinc.com	Permittee Phone: 5094278413	
Permittee Address: PO Box 869 Carson, WA 98610-0869	Organization Name: High Cascade Veneer Inc	

Certification of Permittee

"I certify under penalty of law that this document and all attachments were prepared under my direction or supervision in accordance with a system designed to assure that qualified personnel properly gather and evaluate the information submitted. Based on my inquiry of the person or persons who manage the system or those directly responsible for gathering the information, the information submitted is, to the best of my knowledge and belief, true, accurate, and complete. I am aware that there are significant penalties for submitting false information, including the possibility of fine and imprisonment for knowing violations."

Tracy Foster / High Cascade Veneer Inc Environmental Manager

Printed Name / Organization

Title

Tracy Foster

4/15/19

Signature of Permittee *

Date

* Federal regulations require this application is signed by one of the following:

- A. For a corporation: By a responsible corporate officer.
- B. For a partnership or sole proprietorship: By a general partner or the proprietor, respectively.
- C. For a municipality, state, federal, or other public facility: By either a principal executive officer or ranking elected official.


Please print, sign and mail this form to the following address:

Washington Department of Ecology - Stormwater
P.O. Box 47696
Olympia, WA 98504-7696

APR 17 2019

WATER QUALITY PROGRAM

Last Saved: April 07, 2017 9:06:35 AM by ogodwin Drawing path: H:\Portland\Projects\High Cascade Veneer Inc\SWPPP\Figures\SWPPP Figures.dwg

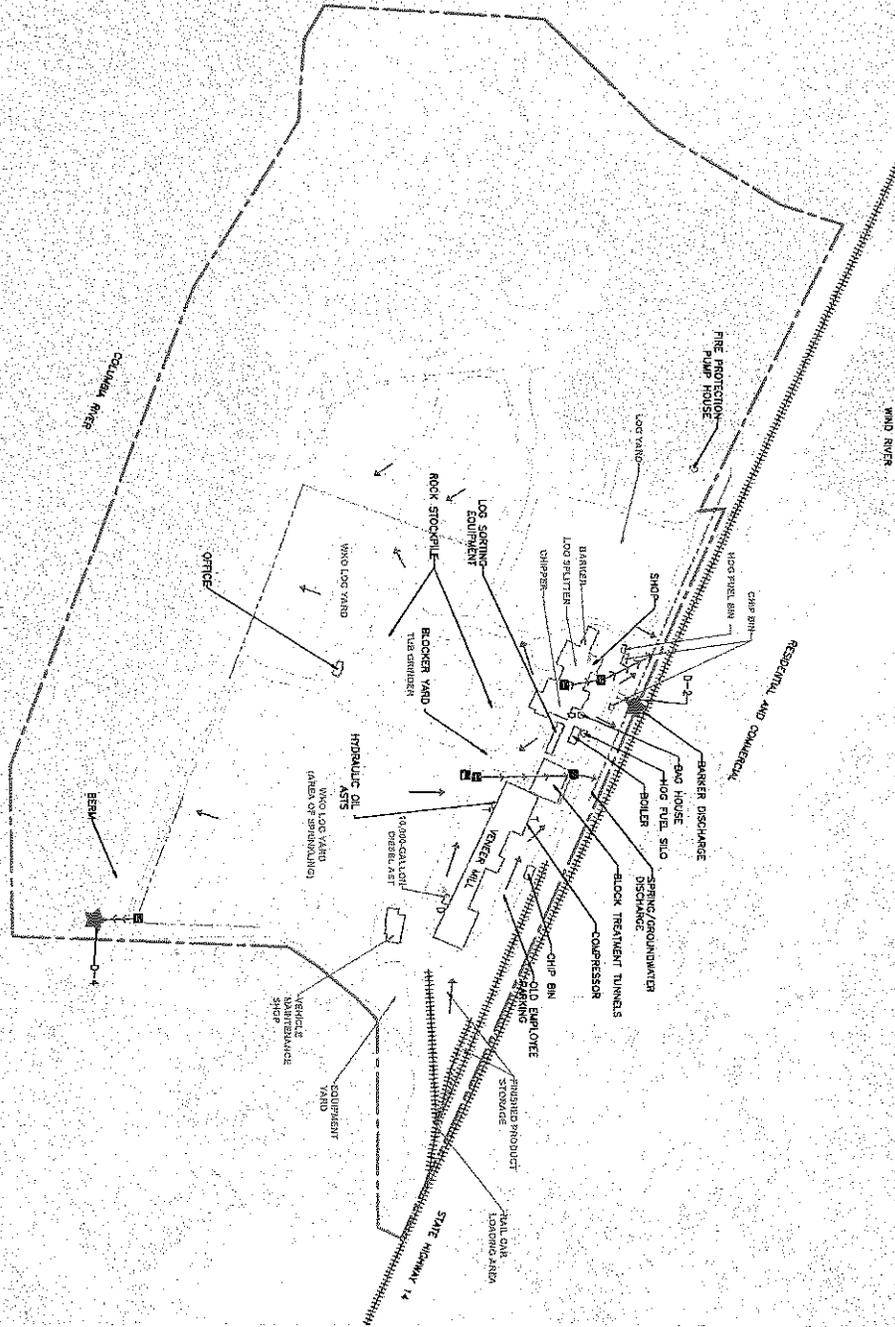

NOTES
 NO NON-STORMWATER DISCHARGES ON-SITE
 NO AREAS OF POTENTIAL SOIL EROSION OBSERVED WITHIN THE LOG YARD.

LEGEND

- PROPERTY BOUNDARY
- LAND BOUNDARY
- DRAINAGE DITCH
- UNDERGROUND CULVERT FLOW
- WOOD DEBRIS CONVEYOR BELT
- CATCH BASIN
- SPILL KIT
- TRANSFORMER
- DUMPSTER
- PAVED
- SAMPLING LOCATION
- SHEET FLOW DIRECTION
- OPERATIONAL AREAS
- AREA OF SPRINKLING
- BARBER

HIGH CASCADE VENEER INC.
 11 HOME VALLEY PARK ROAD
 STEVENSON, WASHINGTON


Report
 STORMWATER POLLUTION PREVENTION
 PLAN

Drawing
 SITE PLAN AND DRAINAGE MAP

Date	April 7, 2017	Scale	AS SHOWN	Fig. No.	2
File Name	SWPPP Figures-3	Project No.	0715-00001		

SLR

Last Saved: March 10, 2017 2:48:18 PM by hkeane Drawing path: N:\Portland\Projects\High Cascade Veneer\Incl\SWPPP\Figures\SWPPP Figures.dwg

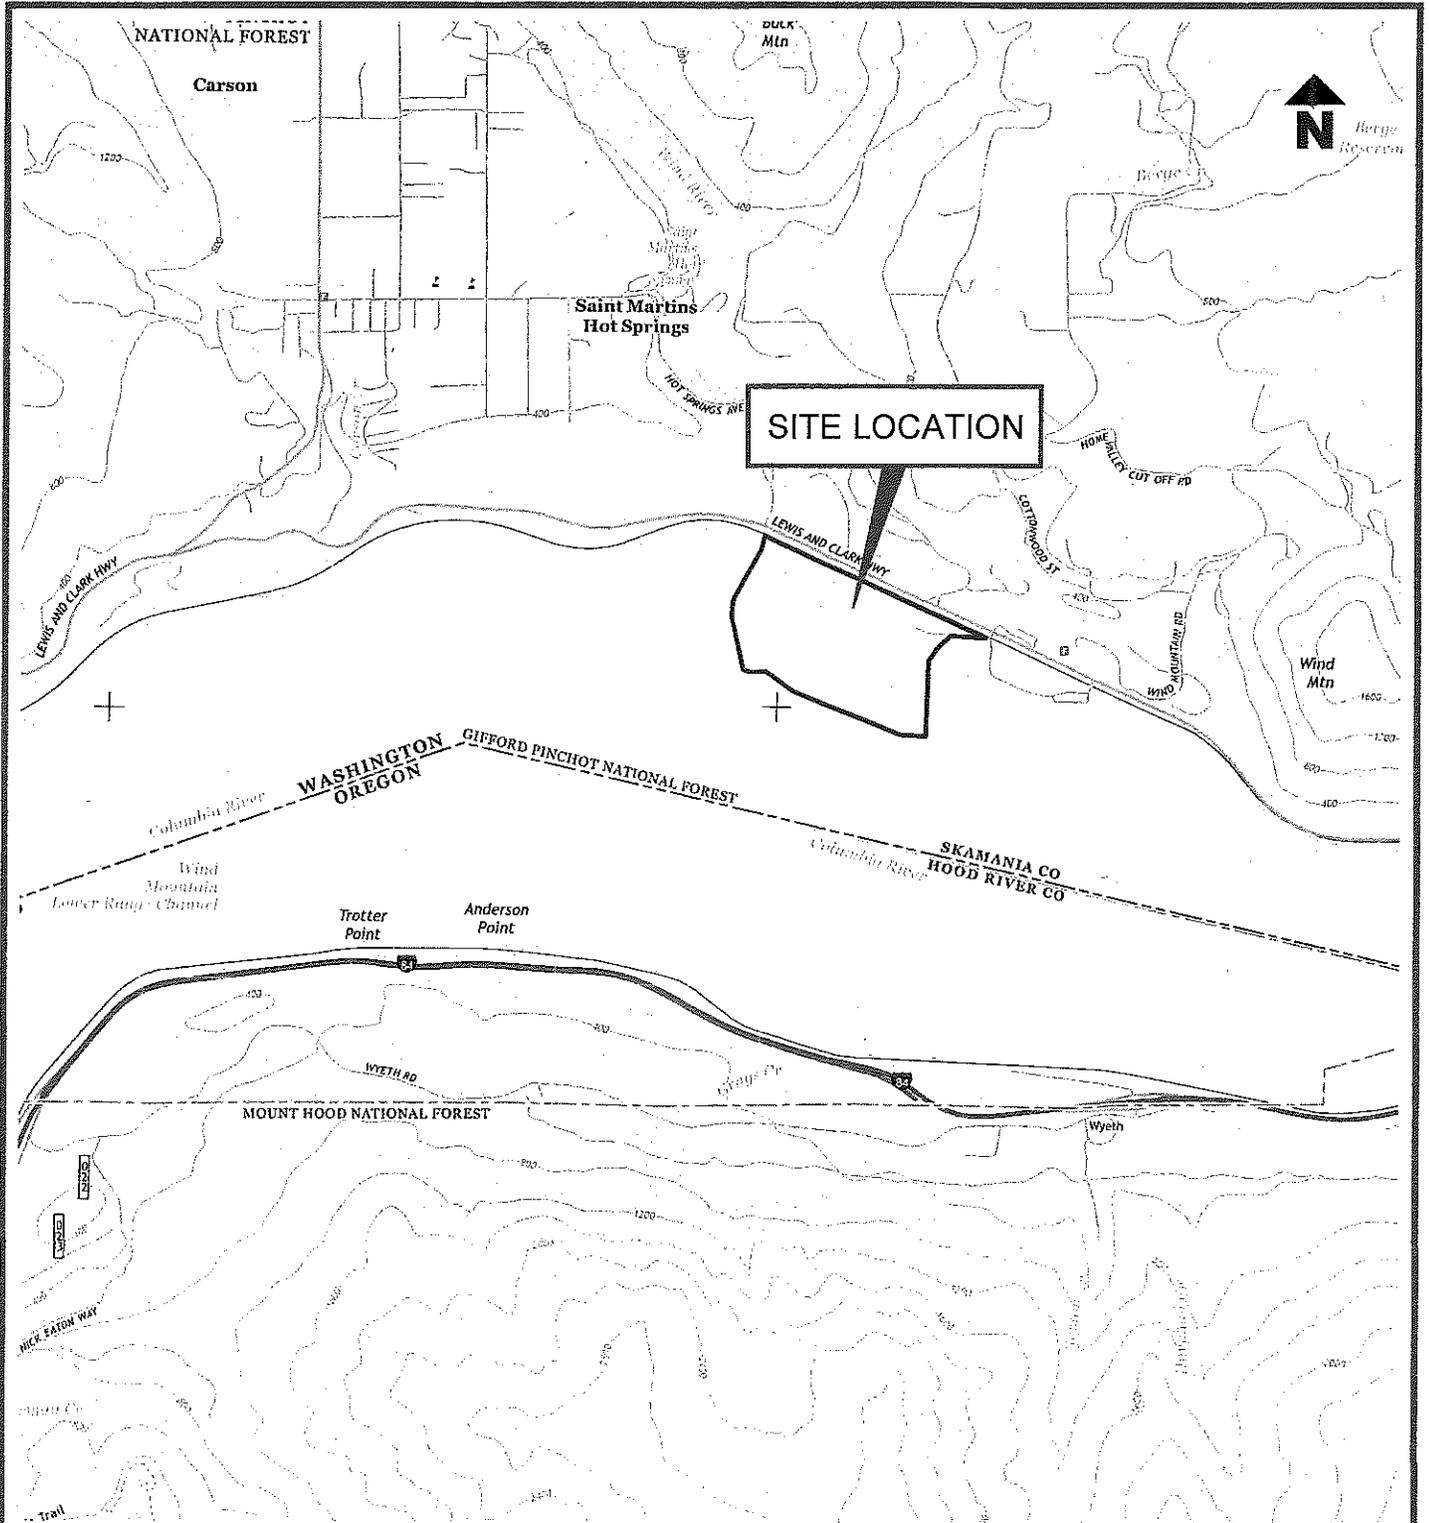

REFERENCED FROM : USGS 7.5 MINUTE QUADRANGLE
<CARSON, WASHINGTON, 2014>

DEPARTMENT OF ECOLOGY

APR 17 2019

WATER QUALITY PROGRAM



HIGH CASCADE VENEER INC.
11 HOME VALLEY PARK ROAD
STEVENSON, WASHINGTON

Report
STORMWATER POLLUTION PREVENTION PLAN

Drawing
SITE LOCATION

Date March 10, 2017

Scale AS SHOWN

Fig. No.

File Name SWPPP Figures-1

Project No. 108.01775.00001

1