



SEE FIGURE 4

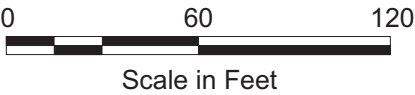

- NOTES:**
- 1 TRENCH DRAINS AT THE EXIT BAYS INSIDE THE TRANSFER BUILDING ARE NOT SHOWN ON THIS FIGURE.
 - 2 SCALES INSIDE THE TRANSFER BUILDING ARE NOT SHOWN.

LEGEND:			
	EXISTING DITCH		EAST DRAINAGE BASIN
	TYPE 240b CATCH BASIN		WEST DRAINAGE BASIN
	TYPE 241a CATCH BASIN		IMPERVIOUS SURFACE
	TYPE 200 MANHOLE (TYPE B)		PERVIOUS SURFACE
	TYPE 203A MANHOLE (TYPE B)		TRANSFER BUILDING ROOF
	PROPERTY LINE		ADMINISTRATIVE BUILDING ROOF
	CONSTRUCTION BUFFER		
	CLEANOUT W/ TRAFFIC RATED LID		

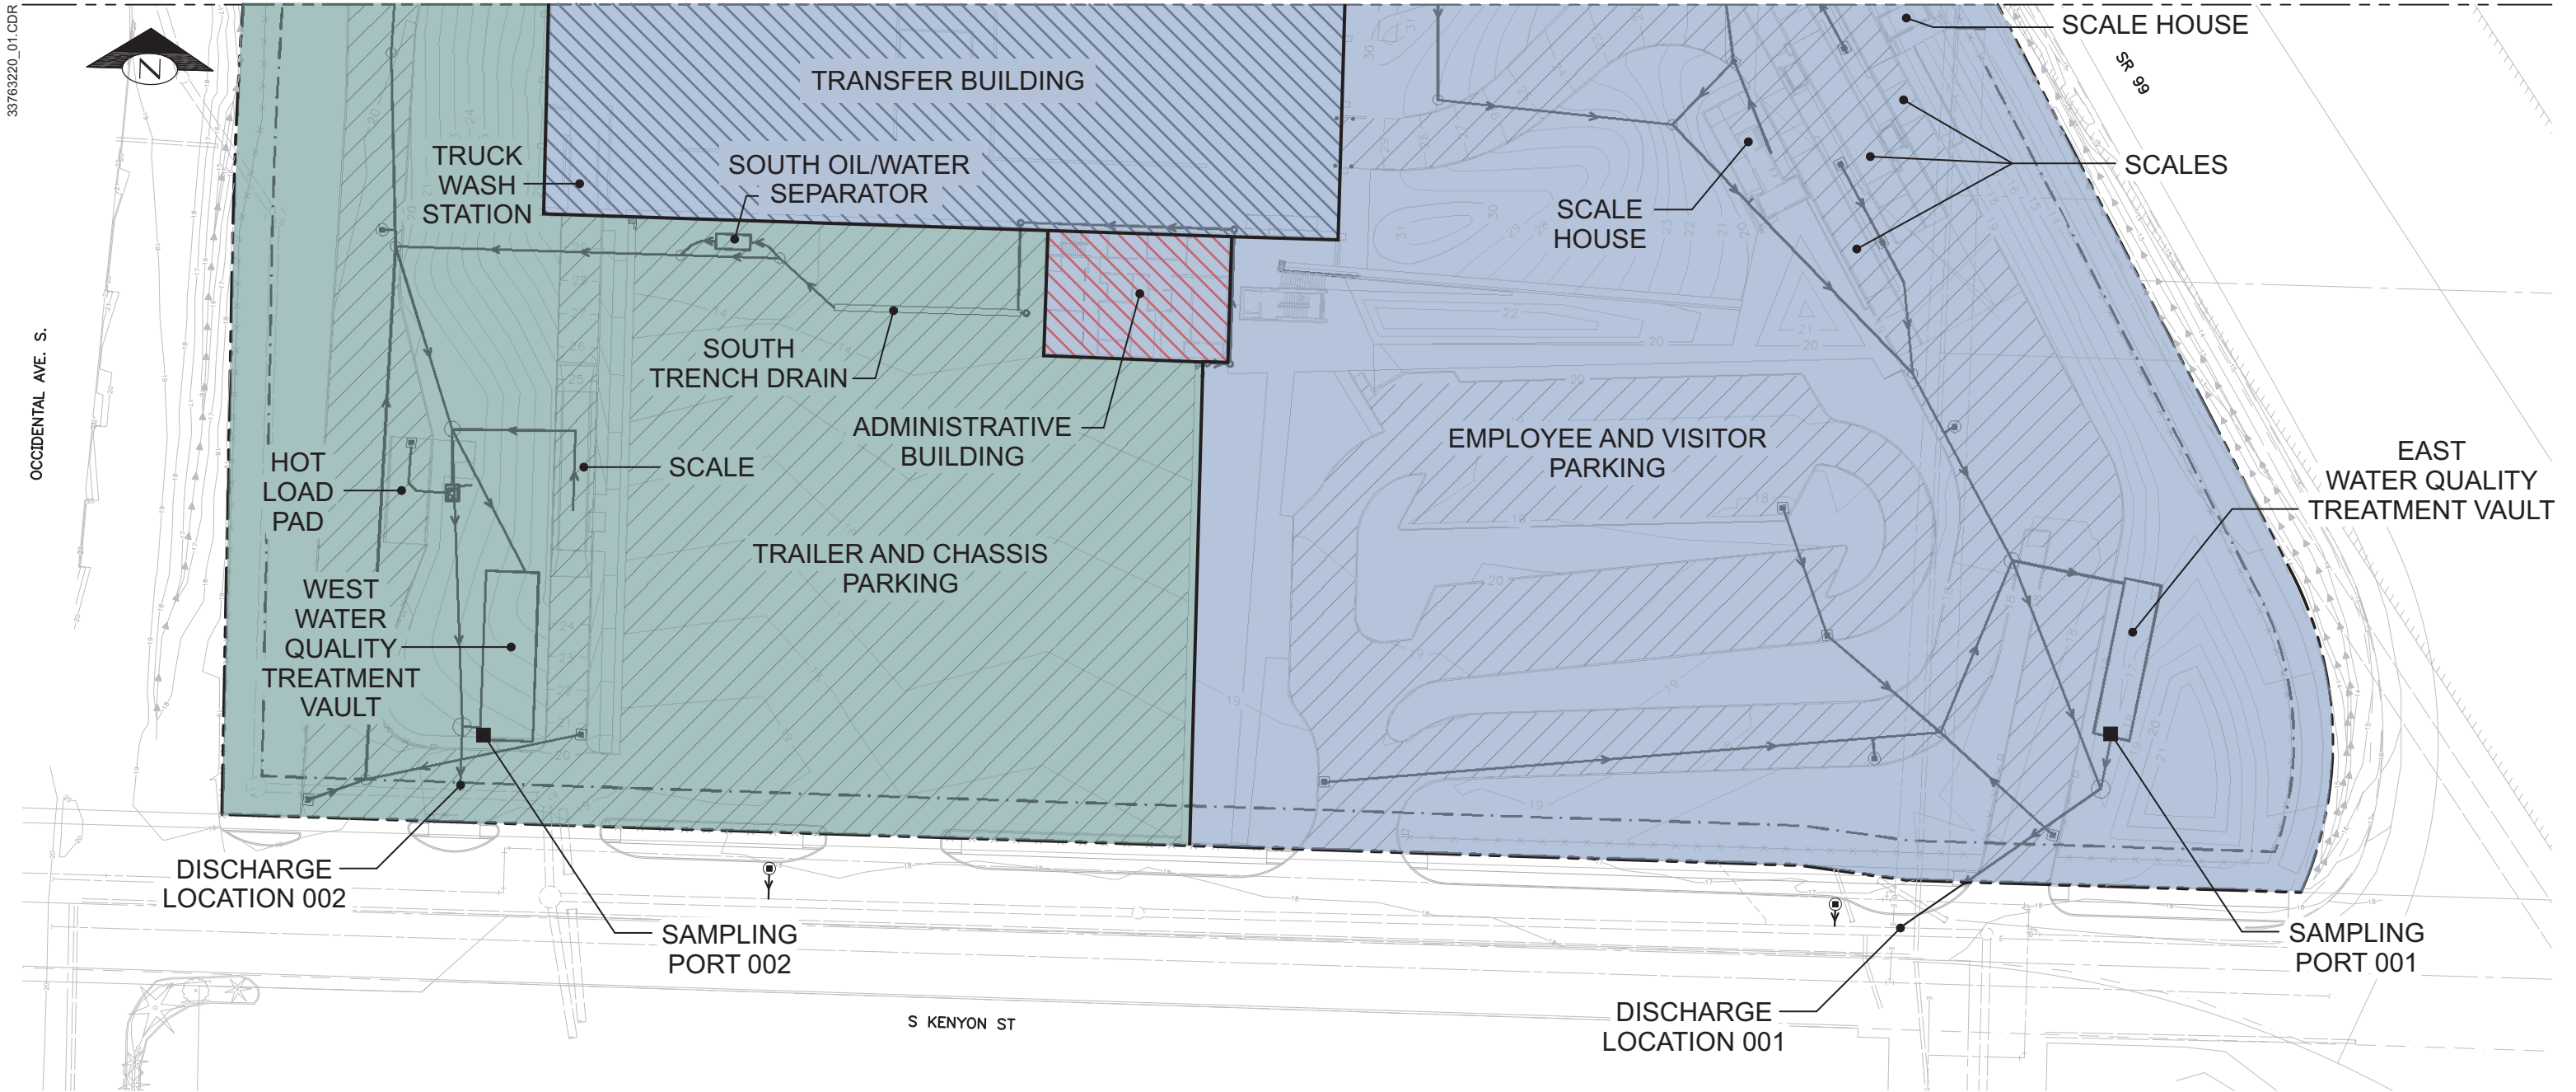

NOTES:

- 1 TRENCH DRAINS AT THE EXIT BAYS INSIDE THE TRANSFER BUILDING ARE NOT SHOWN ON THIS FIGURE.
- 2 SCALES INSIDE THE TRANSFER BUILDING ARE NOT SHOWN.



LEGEND:

	EXISTING DITCH		EAST DRAINAGE BASIN
	TYPE 240b CATCH BASIN		WEST DRAINAGE BASIN
	TYPE 241a CATCH BASIN		IMPERVIOUS SURFACE
	TYPE 200 MANHOLE (TYPE B)		PERVIOUS SURFACE
	TYPE 203A MANHOLE (TYPE B)		TRANSFER BUILDING ROOF
	PROPERTY LINE		ADMINISTRATIVE BUILDING ROOF
	CONSTRUCTION BUFFER		
	CLEANOUT W/ TRAFFIC RATED LID		