


➔ Stormwater Drainage

S-2
GROUND
Stormwater Discharge Point

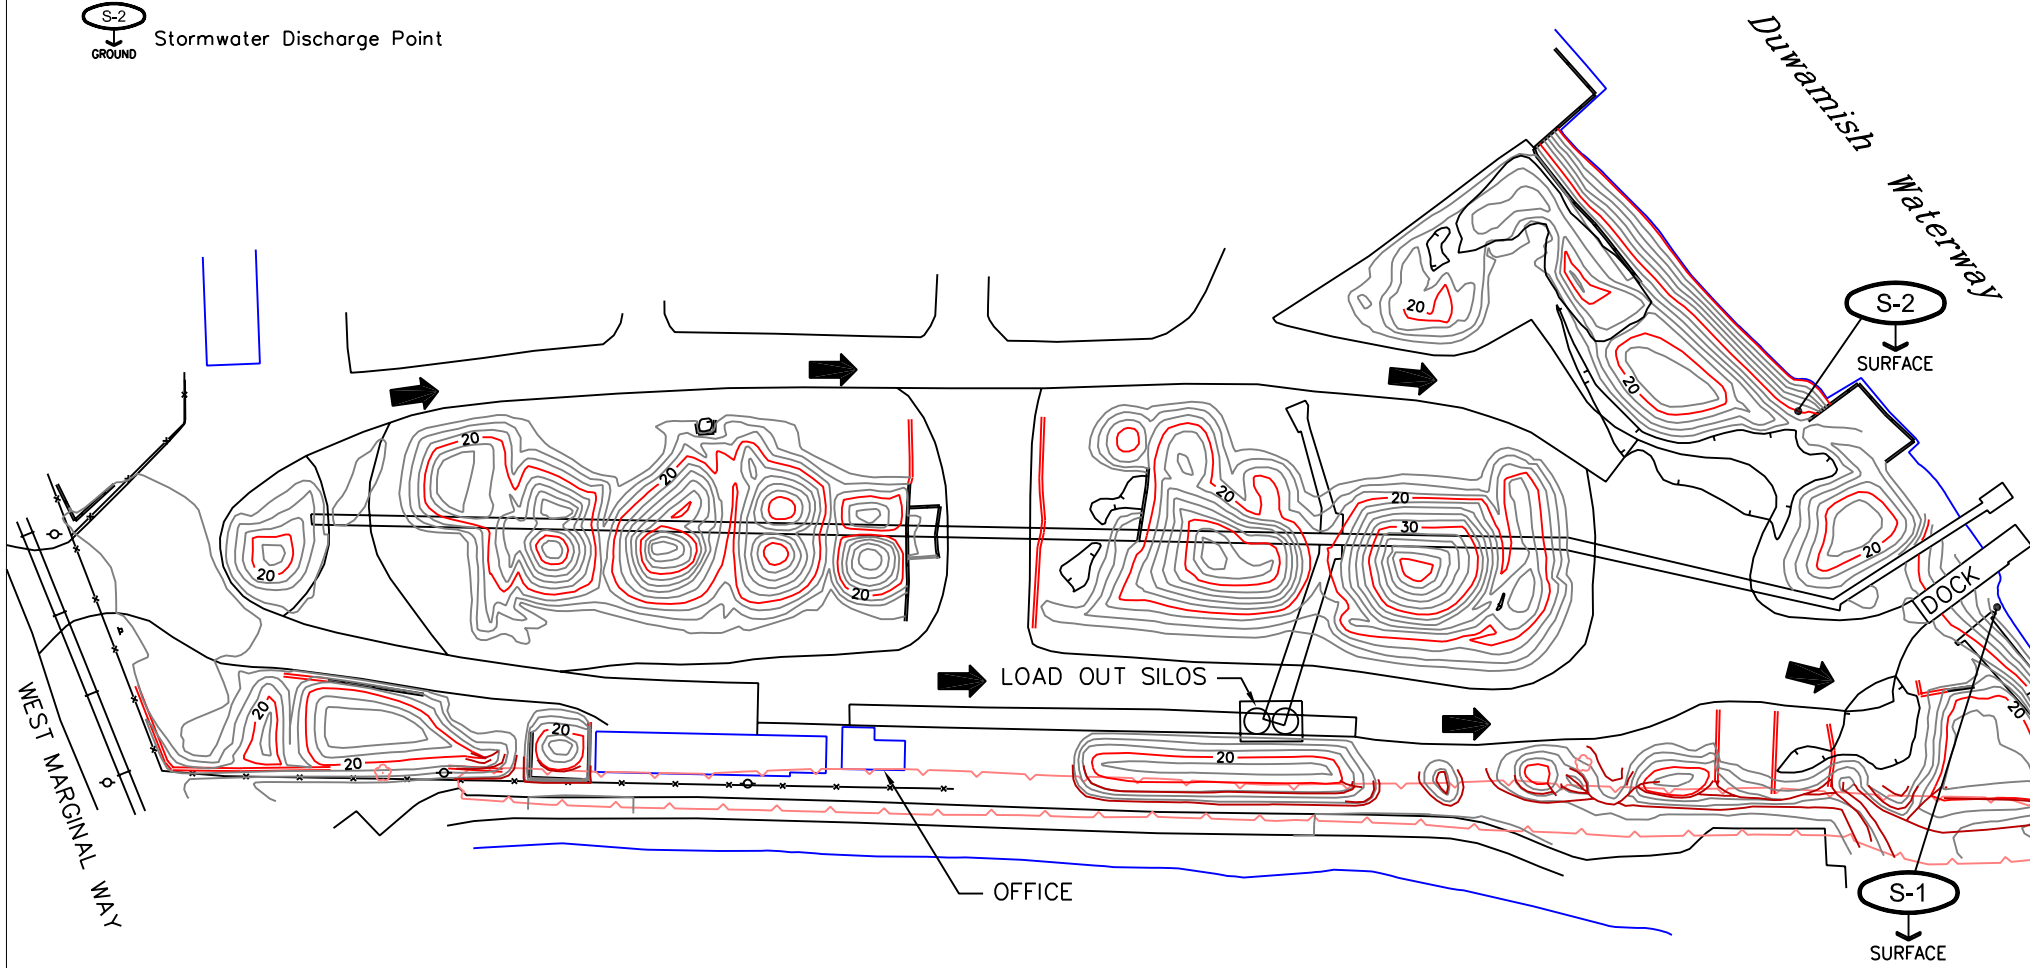

SCALE: 1"=60'



DRAWN: V. Ahlert
DESIGN:
SCALE: 1" = 80'

APPROVED:
DATE: 10/7/99
REV: 5/2/19

PLANT Seattle Aggregate Yard
3838 W. Marginal Way S.W.
Seattle, WA 98124

COMMENTS

Drawing # SAY-Fig2

TITLE
Points of Stormwater Discharge
Seattle Aggregate Yard