

Application Id: 24251	Certification Received: JUL 01 2019 (Ecology use) WATER QUALITY PROGRAM
Facility Name: Farwest Fabricators	Permit Number: WAR001307 (Ecology use)
Facility Address: 7537 POSTMA RD MOXEE, WA 98936-9706	Facility County: Yakima
Permittee Name: Scott Smith	Permittee Title: CEO
Permittee Email: scott.smith@farwestfabricators.com	Permittee Phone: 5094531663
Permittee Address: PO Box 1247 Moxee, WA 98936-1247	Organization Name: Farwest Fabricators


Certification of Permittee

"I certify under penalty of law that this document and all attachments were prepared under my direction or supervision in accordance with a system designed to assure that qualified personnel properly gather and evaluate the information submitted. Based on my inquiry of the person or persons who manage the system or those directly responsible for gathering the information, the information submitted is, to the best of my knowledge and belief, true, accurate, and complete. I am aware that there are significant penalties for submitting false information, including the possibility of fine and imprisonment for knowing violations."

Scott Smith, Farwest Fabricators CEO

Printed Name / Organization

Title

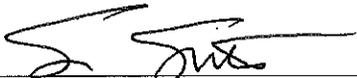

6/26/19

Signature of Permittee *

Date

* Federal regulations require this application is signed by one of the following:

- A. For a corporation: By a responsible corporate officer.
- B. For a partnership or sole proprietorship: By a general partner or the proprietor, respectively.
- C. For a municipality, state, federal, or other public facility: By either a principal executive officer or ranking elected official.

Please print, sign and mail this form to the following address:

Washington Department of Ecology - Stormwater
P.O. Box 47696
Olympia, WA 98504-7696

JUL 01 2019

WATER QUALITY PROGRAM



Request for Coverage

Industrial Stormwater General Permit

NOI Version: 1

Application Id: 24251

Application Type: New Renewal

Permit Number: WAR001307

I. Contact Information

Permittee		
Honorific: Mr.	First Name: Scott	Last Name: Smith
Organization Name: Farwest Fabricators	Title: CEO	
Mailing Address: PO Box 1247		
City: Moxee	State: WA	Zip Code: 98936-1247
Email: scott.smith@farwestfabricators.com		
Primary Phone: 509-453-1663	Secondary Phone:	
UBI Number:		
Site Contact		
Honorific:	First Name: Deborah	Last Name: Dougherty
Organization Name: Farwest Fabricators	Title:	
Mailing Address: PO Box 1247		
City: Moxee	State: WA	Zip Code: 98936-1247
Email: debbie@farwestfabricators.com		
Primary Phone: 509-453-1663	Secondary Phone: 509-453-1663	
UBI Number:		

II. Facility Information

Facility Name: Farwest Fabricators

Street Address: 7537 POSTMA RD

City: MOXEE

County: Yakima

Zip Code: 98936-9706

Latitude: 46.562626

Longitude:

Size of Site:

0.8 acres

Date facility began or will begin operation:

List all North American Industry Classification System (NAICS) and Standard Industrial Classification (SIC) codes to cover all industrial activities performed at your facility.

NAICS/SIC	Code	Description	Is Primary
SIC	3433	HEATING EQUIPMENT, EXCEPT ELECTRIC	No
SIC	3444	SHEET METALWORK	Yes
SIC	3479	METAL COATING AND ALLIED SERVICES	No
NAICS	332322	Sheet Metal Work Manufacturing	Yes

Is this facility a Hazardous Waste Treatment, Storage, and Disposal (TSD) facility regulated under Chapter 17-303 WAC?

For Airport Facilities:

At your airport, do you as a single permittee, or a combination of permitted facilities, use more than 100,000 gallons of glycol-based deicing chemicals and/or 100 tons or more of urea on an average annual basis?

- Does your airport have 1,000 or more annual jet departures ("non-propeller aircraft")?
- Does the facility discharge wastewater associated with airfield pavement deicing with stormwater?
 - Do you use urea-containing deicers?
- Does your airport meet the definition of a new source ("new airports")?
 - Does (will) the airport have 10,000 or more annual departures?
 - Is the airport located in a cold climate zone?

Please enter the URL that your Stormwater Pollution Prevention Plan (SWPPP) is located at: (optional)

Please attach a site map following the requirements of S3.B.1 of the 2020 ISGP.

III. Other Permits/Registration

None

IV. Discharge/Receiving Water

Conveyance System

If you discharge to a municipal stormwater system or other stormwater conveyance system (e.g. Kent stormwater drainage system, roadside ditch), identify the system by name or if unnamed, by other identifier (e.g., 145th street ditch)

Location of Discharge into Receiving Water (Outfall)

Outfall Number	Outfall Description	Surface Waterbody Name	Outfall Type	Latitude	Longitude
C	DRAIN C	DRAIN C	Surface Water Body	46.56388854 98047	- 120.3969421 38672

Location of Discharge Location (Sampling/Monitoring Point)

Monitoring Point Code	Monitoring Point Name	Monitoring Point Type	Outfall Number	Active	Latitude / Longitude
C	MAIN DRAIN	Stormwater	C	Yes	46.56388854 98047 - 120.3969421 38672

V. State Environmental Policy Act (SEPA)

This Notice of Intent (NOI) is incomplete and cannot be approved until the applicable SEPA requirements under Chapter 197-11 WAC are met.

SEPA and Public Notice sections apply only to facilities that began operations after January 1, 2020. If the facility began operations before this date, these sections do not need to be filled out.

VI. Public Notice

Public Notice applies to facilities that began operations on or after January 1, 2020.

You must publish a public notice at least **once** a week for **two** consecutive weeks with **seven days** between publications, in at least a **single** newspaper of general circulation in the county in which the facility is located. Ecology cannot grant permit coverage sooner than the end of the 30-day public comment period, which begins on the date of the **second** public notice.


Newspaper Name	First Public Notice Date	Second Public Notice Date

VII. Certification of Permittees

"I certify under penalty of law that this document and all attachments were prepared under my direction or supervision in accordance with a system designed to assure that qualified personnel properly gather and evaluate the information submitted. Based on my inquiry of the person or persons who manage the system or those directly responsible for gathering the information, the information submitted is, to the best of my knowledge and belief, true, accurate, and complete. I am aware that there are significant penalties for submitting false information, including the possibility of fine and imprisonment for knowing violations."




Permittee Signature

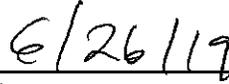

Date

Property owned by BJS, LLC. 5.96 acres

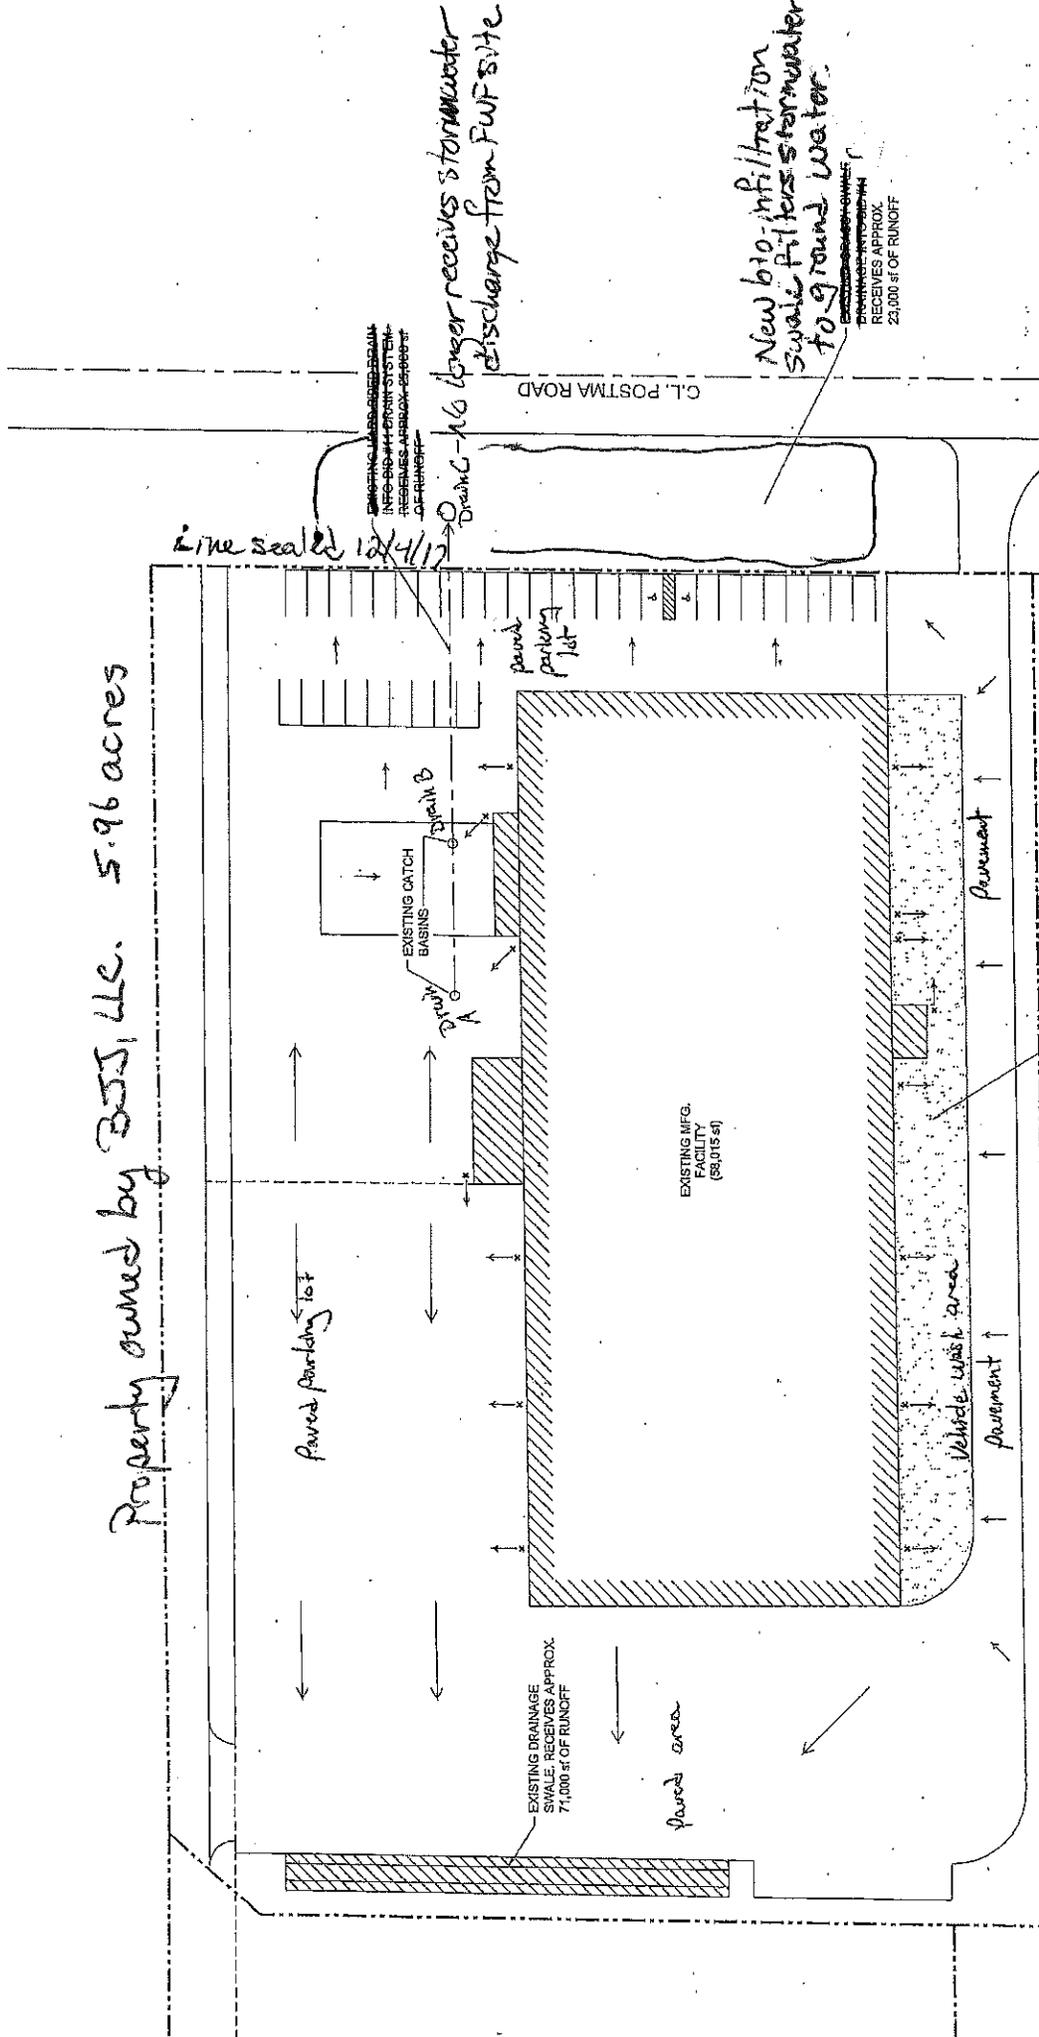

Being - No longer receives stormwater discharge from PUF site

New bio-infiltration swale filters stormwater to ground water.

RECEIVES APPROX. 23,000 sf OF RUNOFF

SYSTE CONST
 SYSTEMS WEST, LLC
 10000 1st Ave. SE
 Everett, WA 98203
 Phone: 425.336.7777 Fax: 425.336.7778
 www.systemswest.com

THIS DRAWING IS THE EXCLUSIVE PROPERTY OF SYSTEMS WEST, LLC. NO PART OF THIS DRAWING IS TO BE REPRODUCED OR TRANSMITTED IN ANY FORM OR BY ANY MEANS, WITHOUT THE WRITTEN PERMISSION OF SYSTEMS WEST, LLC.

FARWEST FABRICA COMPRESSOR RY
 MOORE, WASHINGTON

SITE PLAN	
DATE	5/2/16
PROJECT	16FW-A-10
SCALE	AS NOTED
REVISED	0

DEPARTMENT OF ECOLOGY

JUL 01 2019

WATER QUALITY PROGRAM



① SITE PLAN 1" = 60'-0"