



# VICINITY MAP

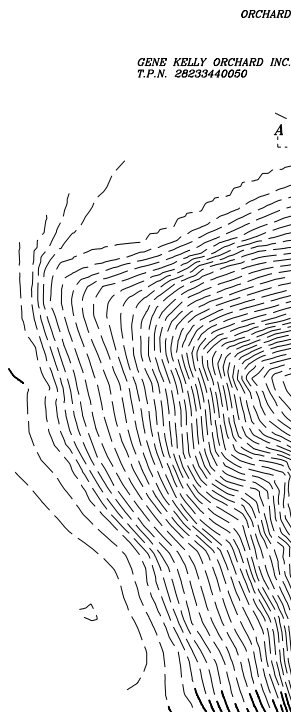

Location 1 Pit Floor

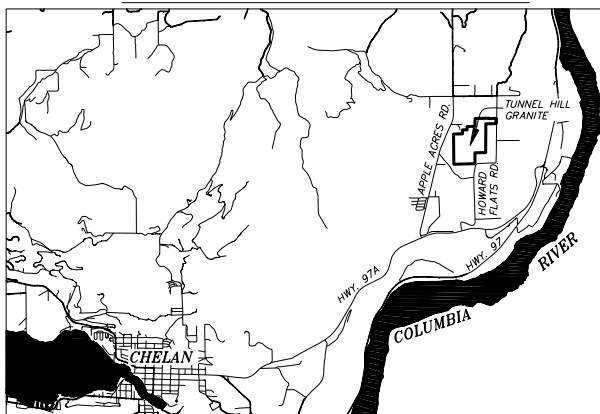

Location 2  
PH Mid Level

## TOPOGRAPHY NOTES:

CONTOUR INTERVAL: 10 FEET  
HORIZONTAL DATUM: NAD '83 (1991 ADJUSTMENT)  
VERTICAL DATUM: NGVD 1929  
TOPOGRAPHY PERFORMED: JANUARY, 2012

MAR D INC.  
T.P.N. 282334340050


ORCHARD

## LEGEND/ABBREVIATIONS

- PERMIT BOUNDARY
- 50' COUNTY REQUIRED SETBACK (TYP.)
- 1270 EXISTING CONTOUR ELEVATION
- CROSS SECTION (TYPICAL)  
(SEE PAGE 4 FOR DETAIL)
- EXISTING FENCE
- ORCHARD DRIP LINE
- H2O WELL
- GATE

SCALE: 1" = 200'

EXISTING CONTOURS

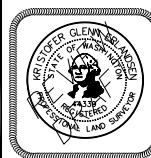

TUNNEL HILL GRANITE, LLC

A PORTION OF THE  
SW 1/4 SW 1/4, SE 1/4 SW 1/4,  
AND THE NE 1/4 SW 1/4 OF SECTION 34,  
T 28 N, R 23 E, W.M.

CHELAN COUNTY, WASHINGTON

**Erlandsen**  
SURVEYING | PLANNING | ENGINEERING | GIS


DRAWN BY: DB  
DATE: 10-02-2012  
SCALE: 1" = 200'

LAYOUT: topo page 1  
FILE NO: 20120001 DNR REC PLAN  
JOB NO: 20120001-0000

SHEET 1 OF 4

http://www.erlandsen.com  
BREWSTER (509) 689-2529  
CHELAN (509) 682-4189  
E. WENATCHEE (509) 884-2562

TOLL FREE (800) 732-7442

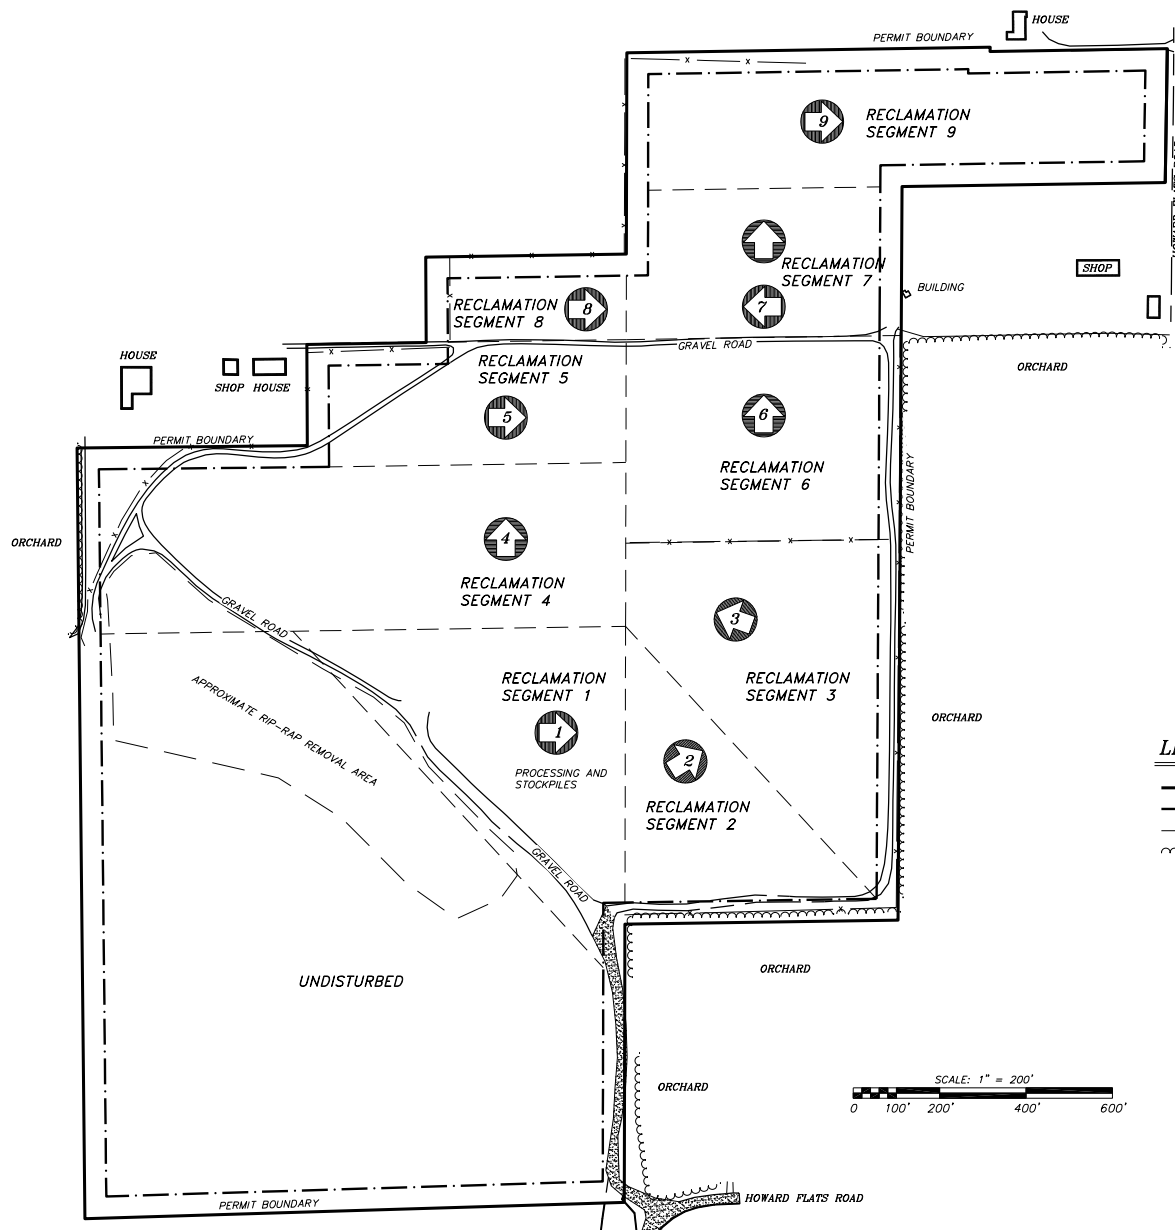

#### LEGEND/ABBREVIATIONS

	PERMIT BOUNDARY
	50' COUNTY REQUIRED SETBACK (TYP.)
	EXISTING FENCE
	ORCHARD DRIP LINE

OPERATIONS



**TUNNEL HILL GRANITE, LLC**

A PORTION OF THE  
SW 1/4 SW 1/4, SE 1/4 SW 1/4,  
AND THE NE 1/4 SW 1/4 OF SECTION 34,  
T 28 N, R 23 E, W.M.

CHELAN COUNTY, WASHINGTON

**Erlandsen**  
SURVEYING | PLANNING | ENGINEERING | GIS


SHEET 2 OF 4

<http://www.erlandsen.com>  
BREWSTER (509) 689-2529  
CHELAN (509) 682-4189  
E. WENATCHEE (509) 884-2562

DRAWN BY: DB  
DATE: 10-2-2012  
SCALE: 1" = 200'

LAYOUT: topo page 2  
FILE NO: 20120001 DNR REC PLAN  
JOB NO: 20120001-0000

TOLL FREE (800) 732-7442

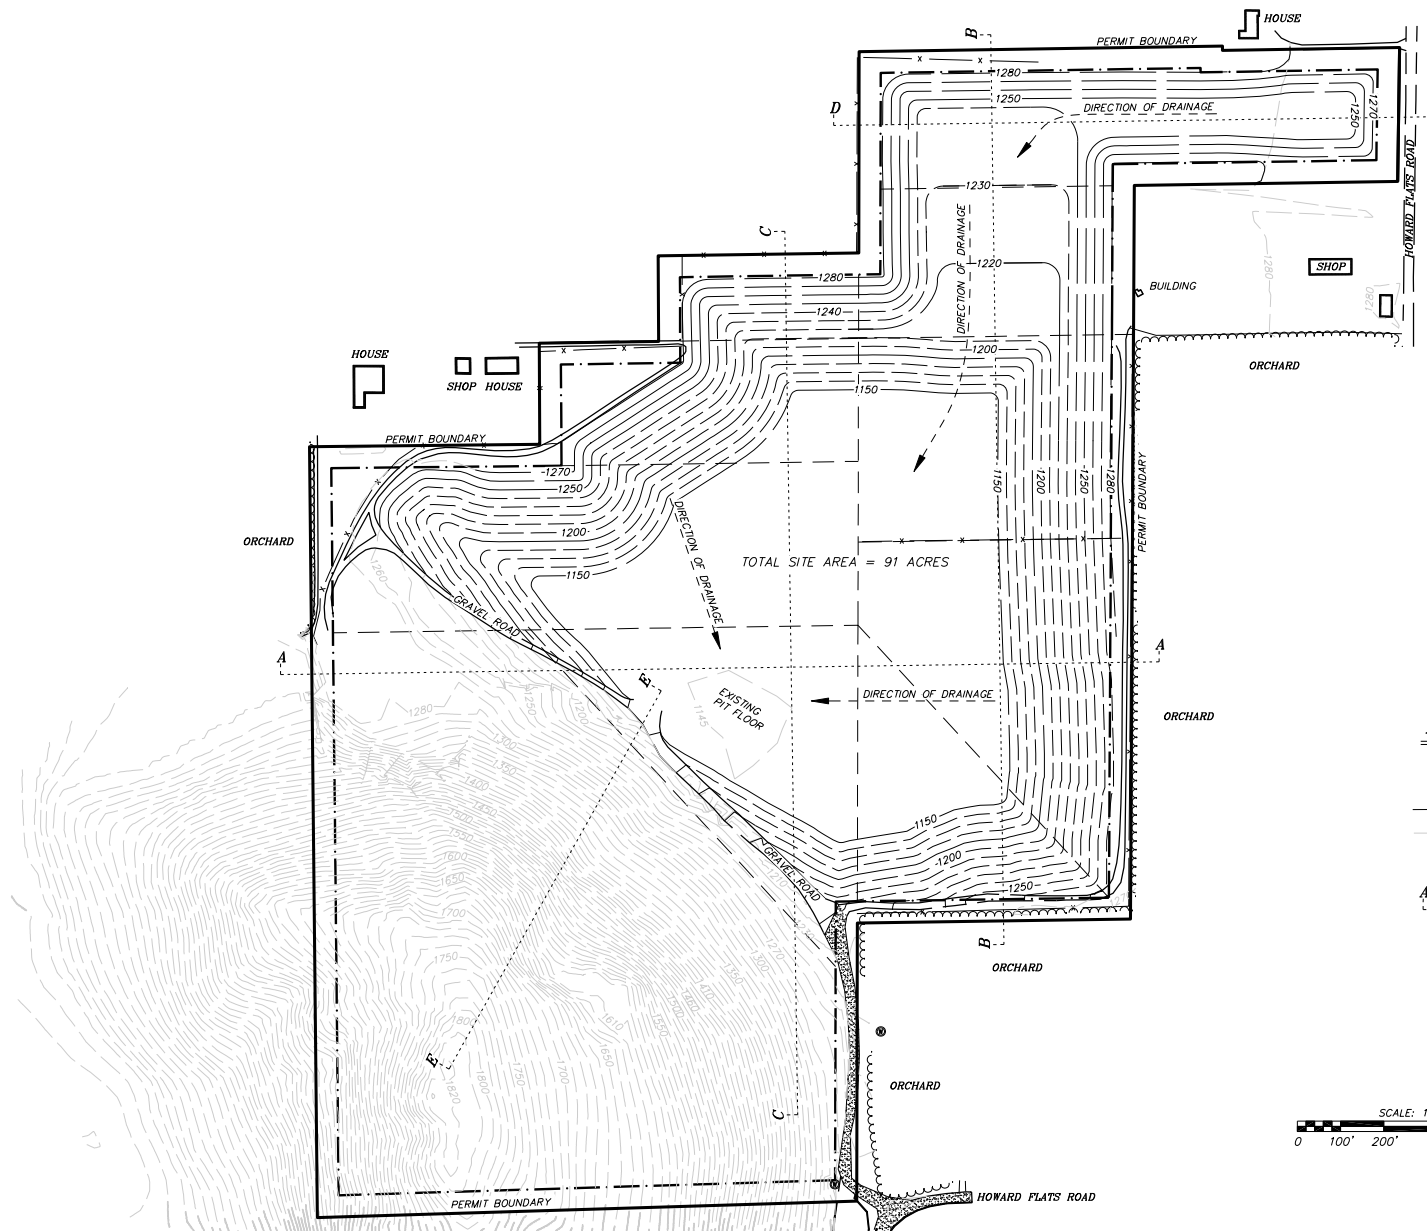

#### TOPOGRAPHY NOTES:

CONTOUR INTERVAL: 10 FEET  
HORIZONTAL DATUM: NAD '83 (1991 ADJUSTMENT)  
VERTICAL DATUM: NGVD 1929  
TOPOGRAPHY PERFORMED: JANUARY, 2012

#### LEGEND/ABBREVIATIONS

- PERMIT BOUNDARY
- - - 50' COUNTY REQUIRED SETBACK (TYP.)
- 1270 — PROPOSED FINAL CONTOUR ELEVATION
- 1270 — EXISTING CONTOUR ELEVATION
- x - EXISTING FENCE
- ORCHARD DRIP LINE
- A — CROSS SECTION (TYPICAL)  
(SEE PAGE 4 FOR DETAIL)
- ⊙ H2O WELL

SCALE: 1" = 200'



FINAL CONTOURS



TUNNEL HILL GRANITE, LLC

A PORTION OF THE  
SW 1/4 SW 1/4, SE 1/4 SW 1/4,  
AND THE NE 1/4 SW 1/4 OF SECTION 34,  
T 28 N, R 23 E, W.M.

CHELAN COUNTY, WASHINGTON

**Erlandsen**  
SURVEYING | PLANNING | ENGINEERING | GIS






SHEET 3 OF 4

<http://www.erlandsen.com>  
BREWSTER (509) 689-2529  
CHELAN (509) 682-4189  
E. WENATCHEE (509) 884-2562

DRAWN BY: DB  
DATE: 10-2-2012  
SCALE: 1" = 200'

LAYOUT: topo page 3  
FILE NO: 20120001 DMR REC PLAN  
JOB NO: 20120001-0000

TOLL FREE (800) 732-7442

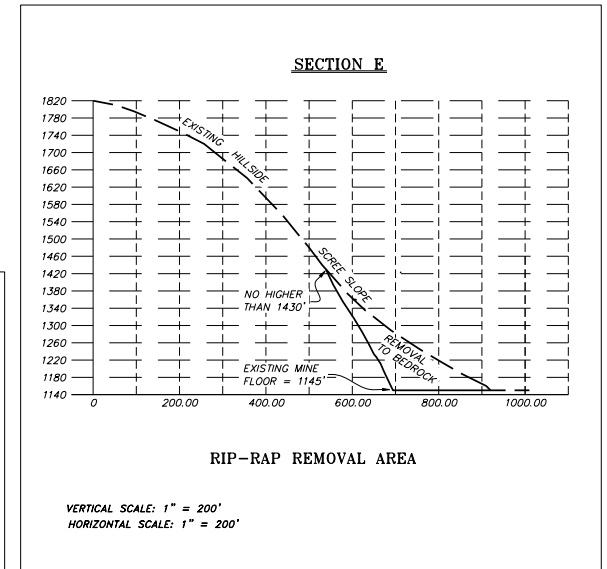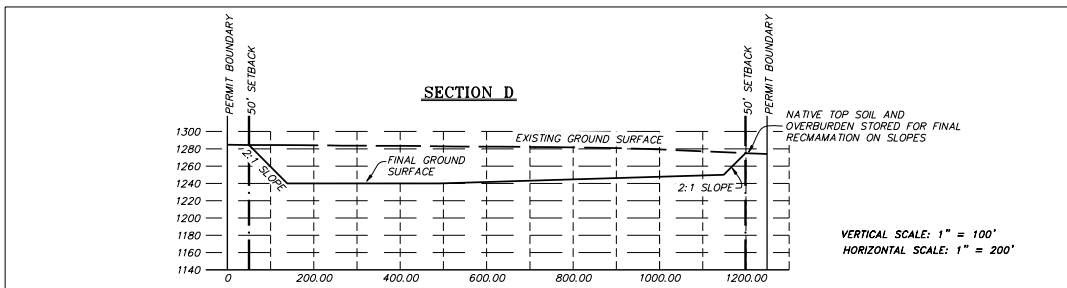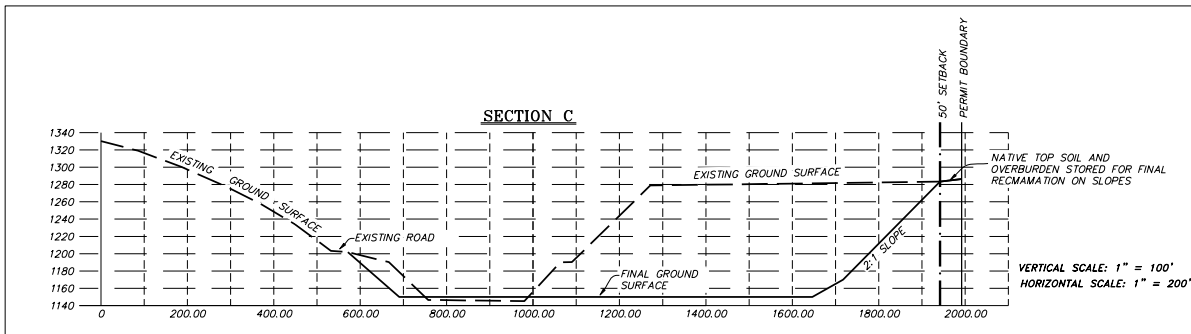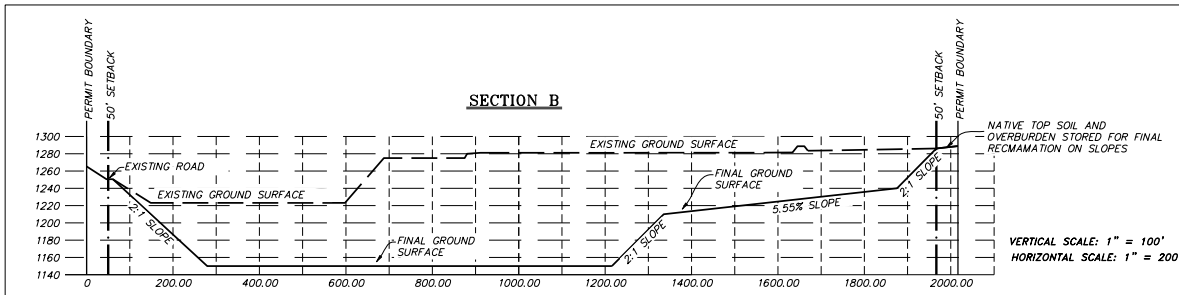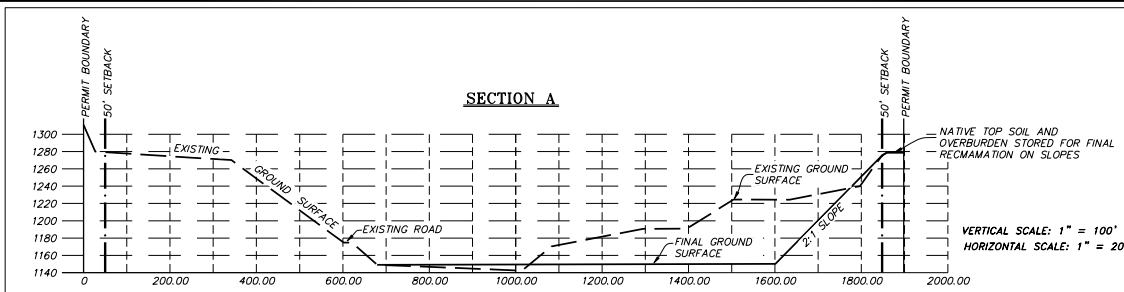

## CROSS SECTIONS



## TUNNEL HILL GRANITE, LLC

A PORTION OF THE  
SW 1/4 SW 1/4, SE 1/4 SW 1/4,  
AND THE NE 1/4 SW 1/4 OF SECTION 34,  
T 28 N, R 23 E, W.M.

CHELAN COUNTY, WASHINGTON



SHEET 4 OF 4

<http://www.erlandsen.com>  
BREWSTER (509) 689-2529  
CHELAN (509) 682-4189  
E. WENATCHEE (509) 884-2562

DRAWN BY: DB  
DATE: 10-2-2012  
SCALE: 1" = 200'

LAYOUT: topo page 4  
FILE NO: 20120001 DNR REC PLAN  
JOB NO: 20120001-0000  
TOLL FREE (800) 732-7442