


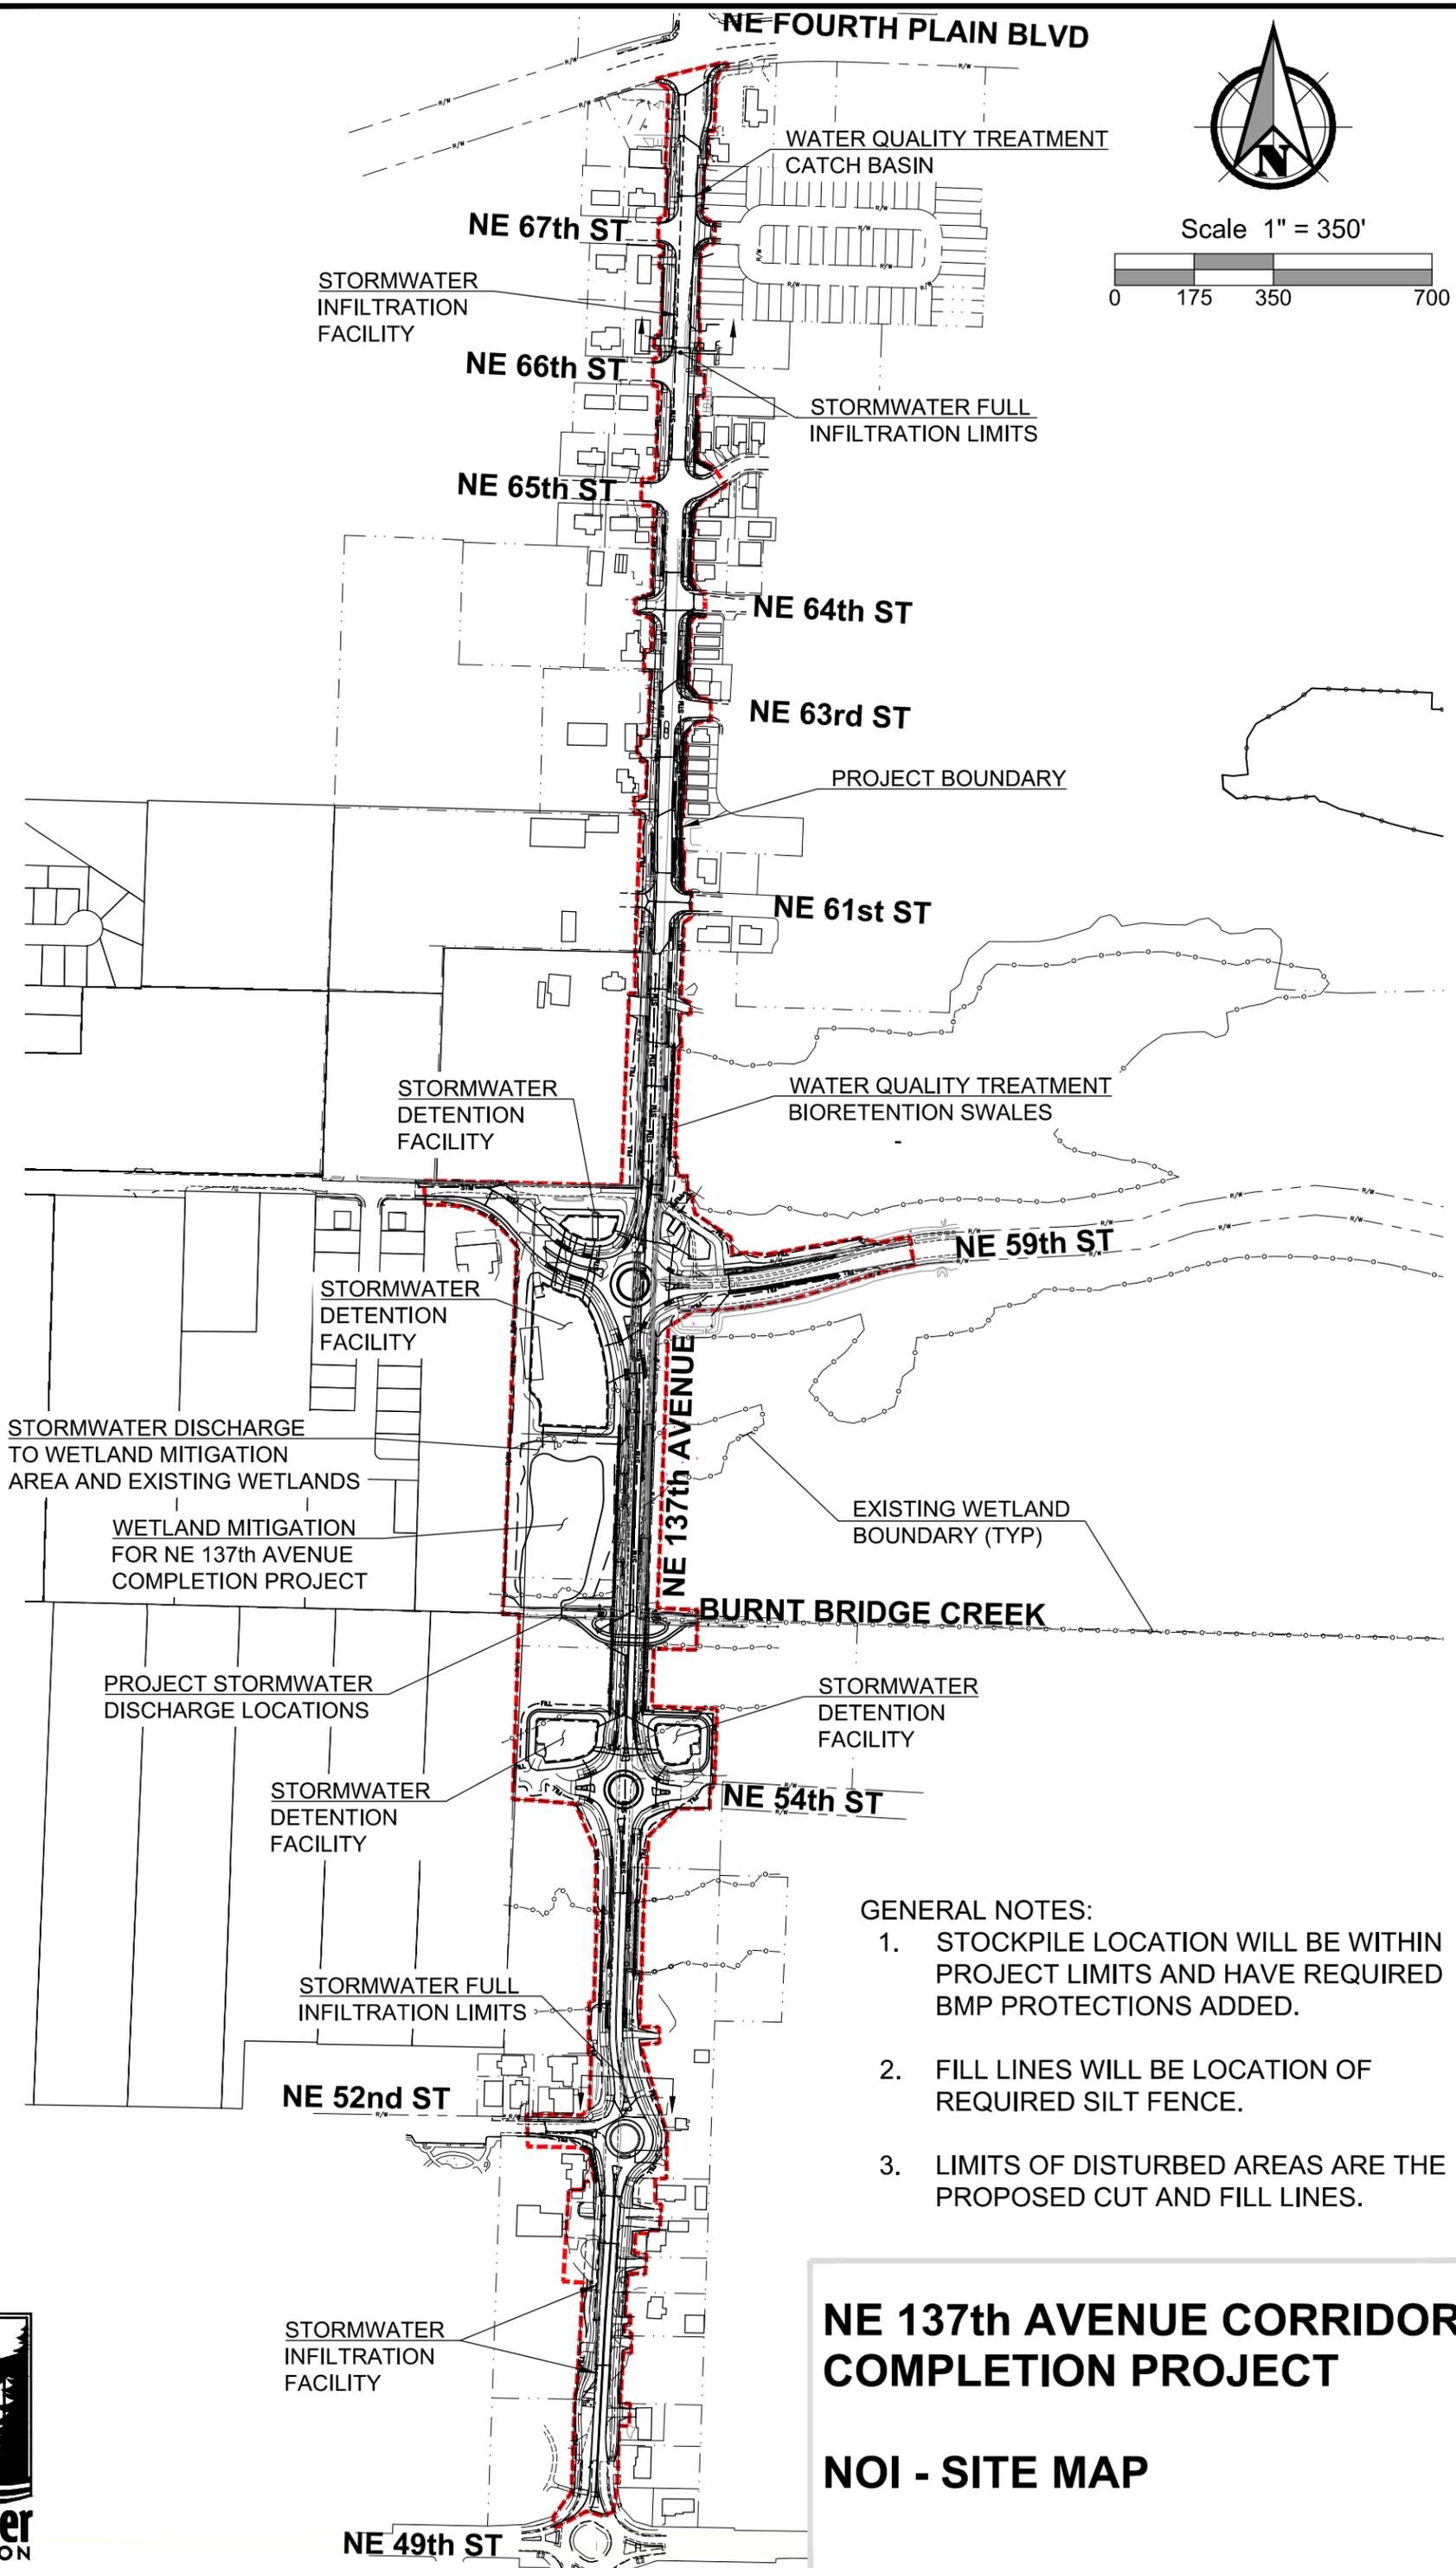

Scale 1" = 350'



**GENERAL NOTES:**

1. STOCKPILE LOCATION WILL BE WITHIN PROJECT LIMITS AND HAVE REQUIRED BMP PROTECTIONS ADDED.
2. FILL LINES WILL BE LOCATION OF REQUIRED SILT FENCE.
3. LIMITS OF DISTURBED AREAS ARE THE PROPOSED CUT AND FILL LINES.

**NE 137th AVENUE CORRIDOR  
COMPLETION PROJECT**

**NOI - SITE MAP**

