







LEGEND

-  ASPHALT/PAVEMENT
-  VEGETATION
-  GRAVEL PACKED SURFACE
-  CATCH BASIN
-  TRENCH DRAIN
-  SPILL KIT



SCALE: 1" = 100'



PREPARED FOR: EVERGREEN STATE COLLEGE




INDUSTRIAL DRAINAGE SUBBASIN 1
 EVERGREEN STATE COLLEGE
 2700 EVERGREEN PARKWAY NW
 OLYMPIA, WASHINGTON





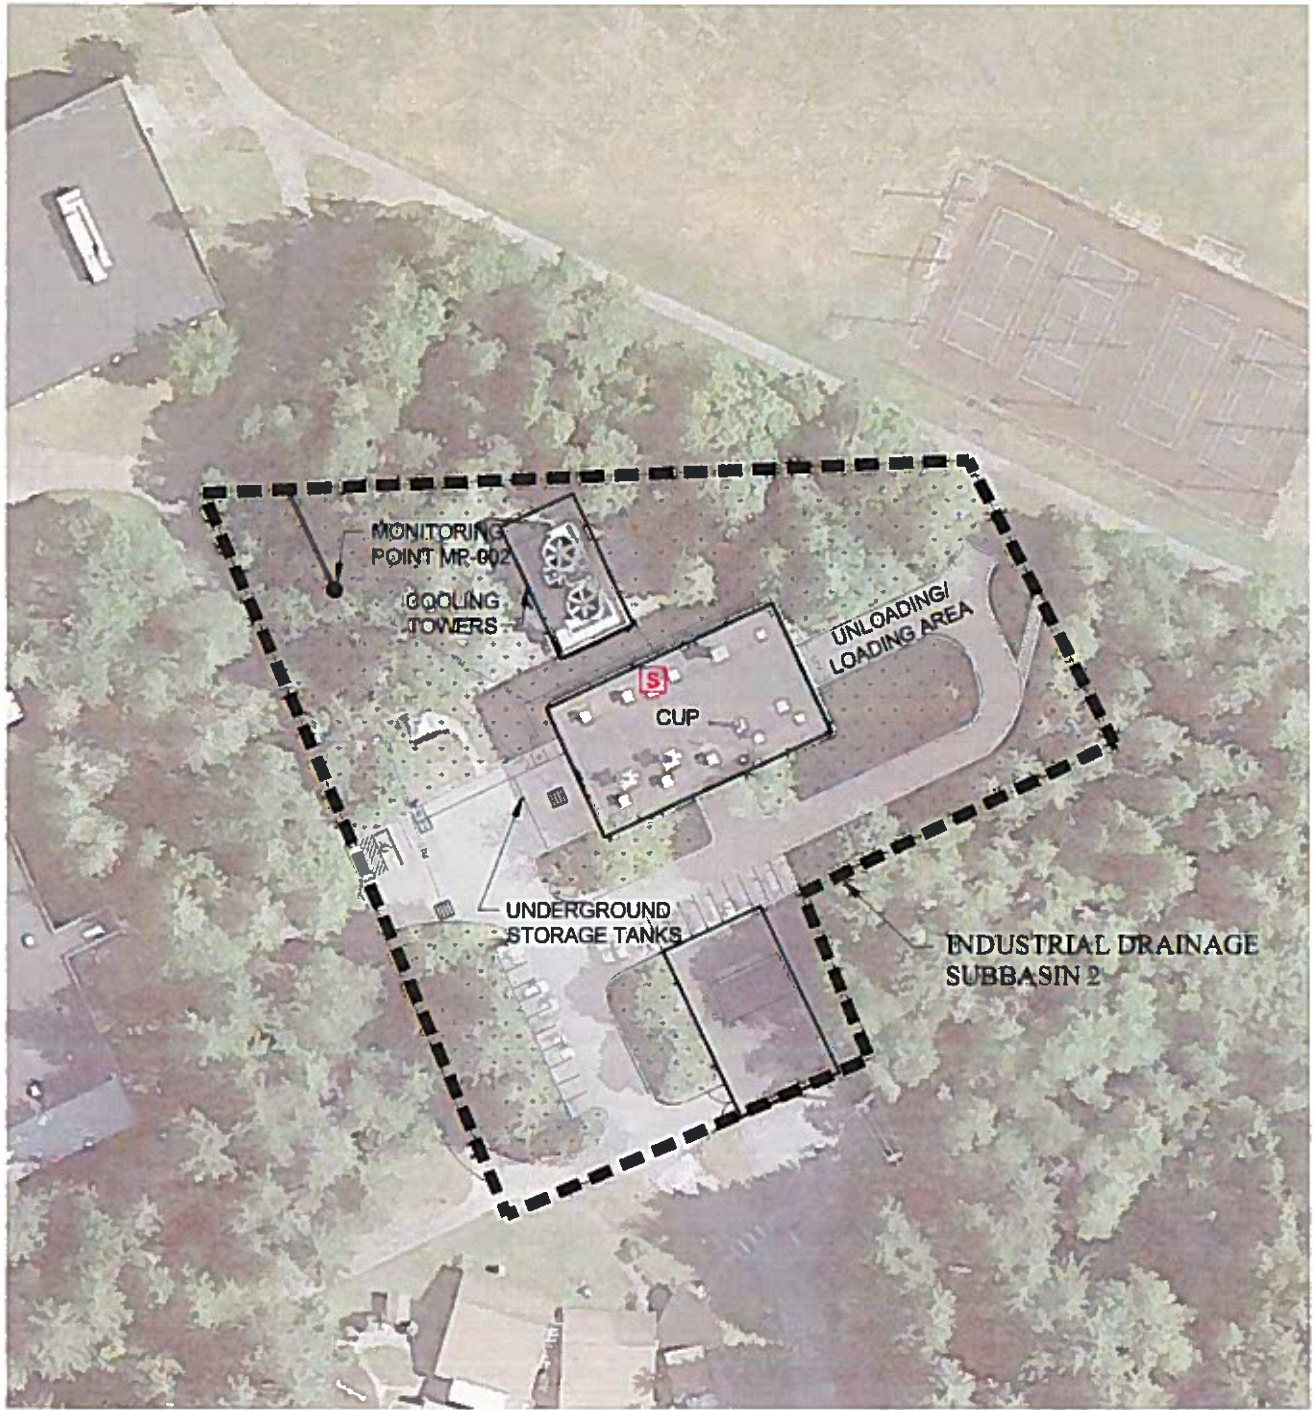

MAY 2022
 40912.006

FIGURE

3



LEGEND

-  ASPHALT/PAVEMENT
-  VEGETATION
-  CATCH BASIN
-  STORMWATER PIPE
-  MANHOLE
-  SPILL KIT



SCALE: 1" = 100'



PREPARED FOR: EVERGREEN STATE COLLEGE



INDUSTRIAL DRAINAGE SUBBASIN 2
 EVERGREEN STATE COLLEGE
 2700 EVERGREEN PARKWAY NW
 OLYMPIA, WASHINGTON

MAY 2022
 40912.006

FIGURE

4