

→ Stormwater Drainage

ⓧ  
Discharge Point

Ⓢ Spill Kit

Ⓟ Petroleum Storage Area  
with Secondary Containment


⚡ Utility Master Switch

☎ Telephone

⚠ Air Pollution Controls



SCALE: 1"=60'  
Site Size = ~4 acres

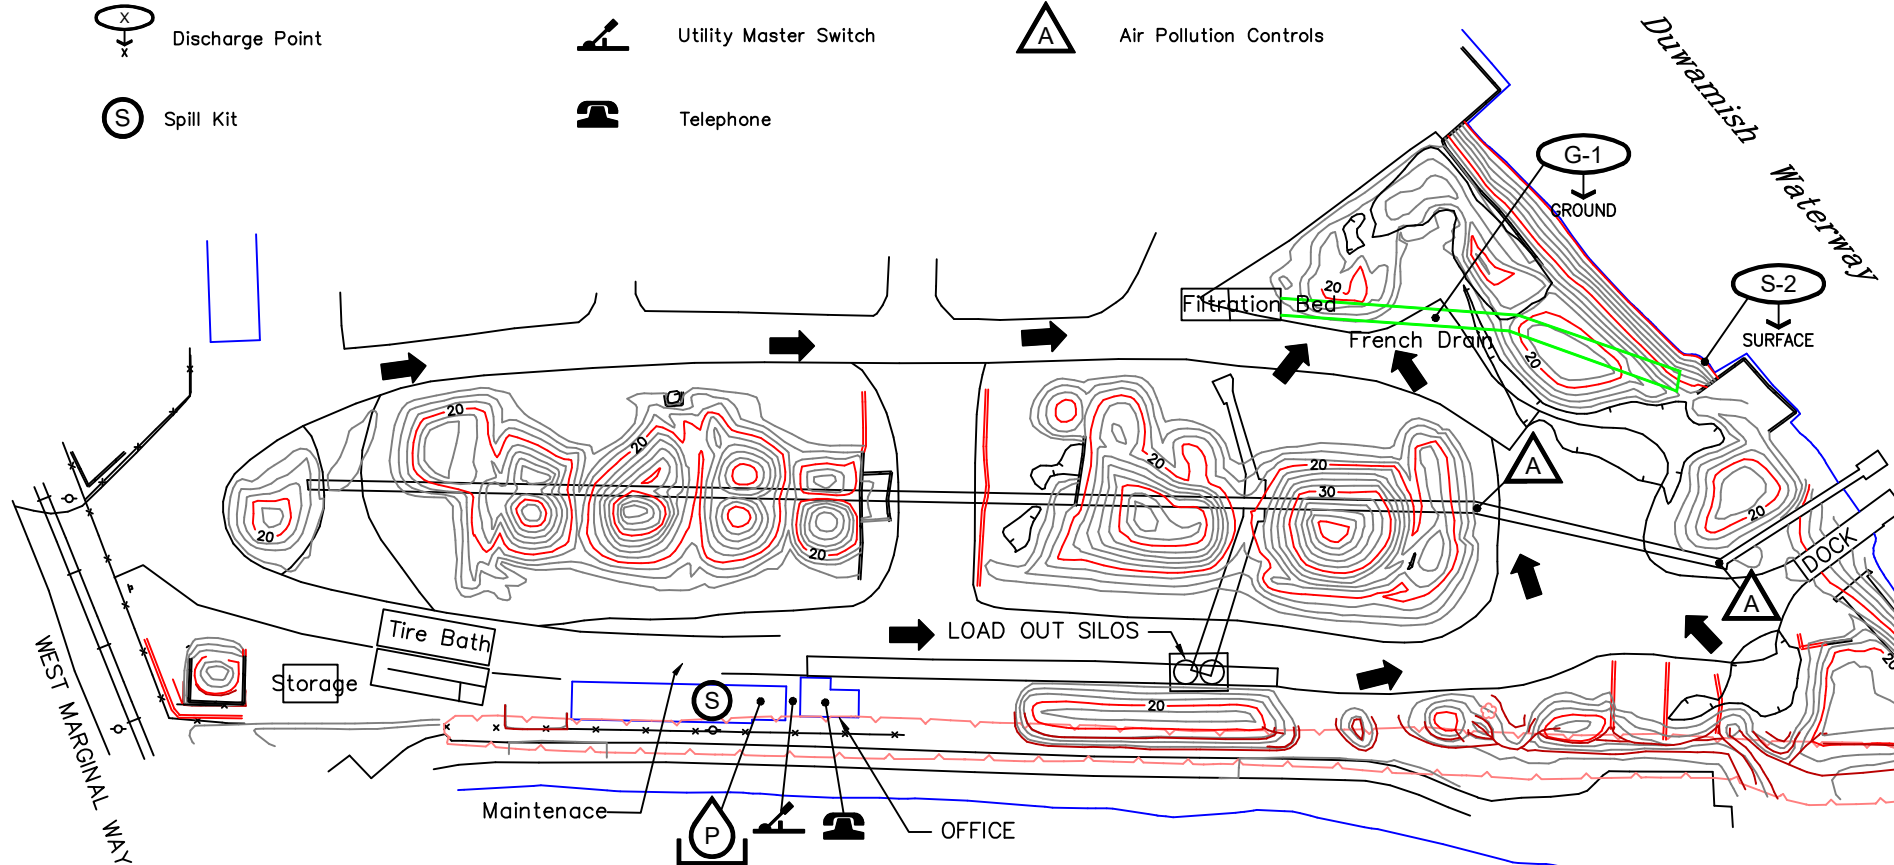

DRAWN: V. Ghiglieri

DESIGN:

SCALE: 1" = 60'

APPROVED:

DATE: 10/1/99

REV: 5/1/2023

PLANT

Seattle Aggregate Yard  
5858 W. Marginal Way S.W.  
Seattle, WA 98124

COMMENTS

Drawing # SAY-Fig2

TITLE

Figure 2 - Areas Associated with Industrial Activity  
Seattle Aggregate Yard