



K:\Projects\1119-RockTenn Company\WestRock Tacoma Dredging\Construction Plans\1119-JARPA VICINITY MAP.dwg JARPA 1

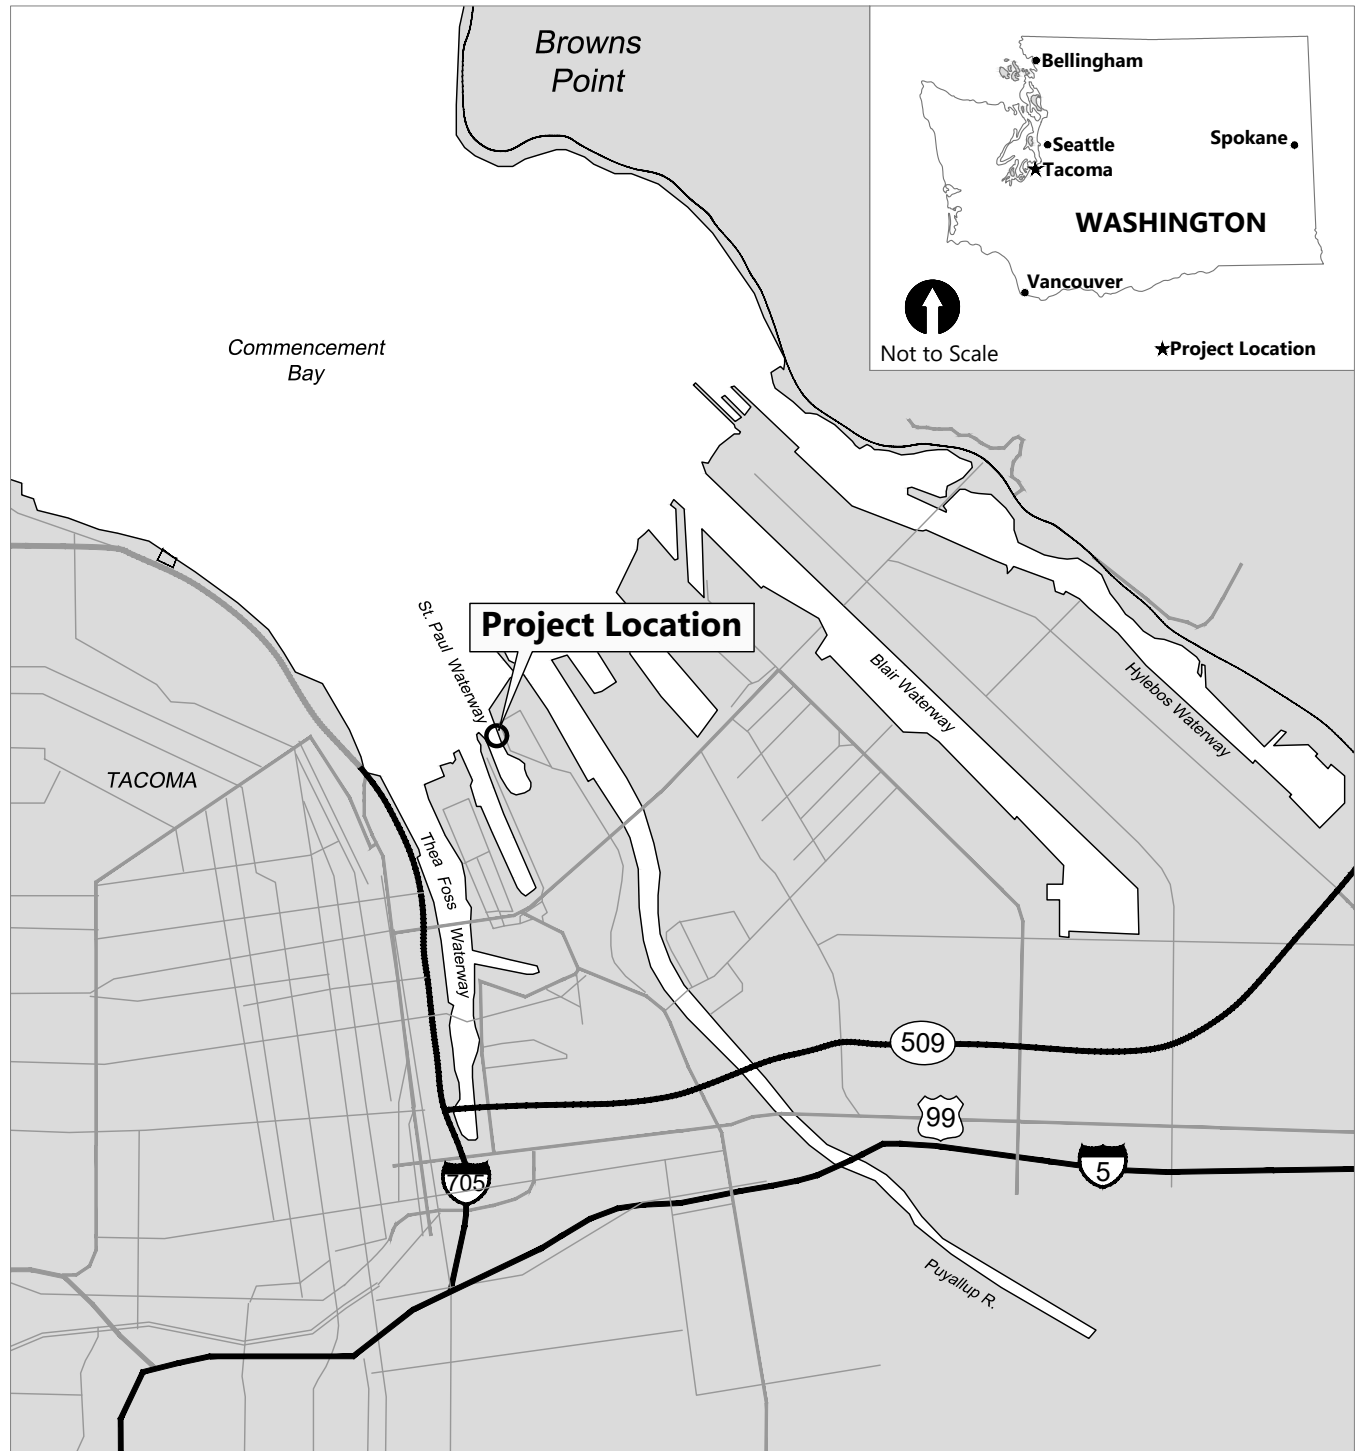

HORIZONTAL DATUM: Washington State Plane
South Zone, NAD83, U.S. Survey Feet

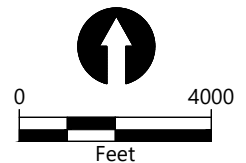


VICINITY MAP

REFERENCE #:	NAME: WestRock Wood Debris Dredging Project	LATITUDE: 47.26587 N LONGITUDE: 122.43112 W S-T-R: 33, 21 North, 3 East
APPLICANT: WestRock CP, LLC	PROPOSED: Maintenance Dredging	IN: St. Paul Waterway NEAR/AT: Tacoma COUNTY: Pierce STATE: Washington
LOCATION: 801 East Portland Avenue Tacoma, WA 98421	PURPOSE: Remove Wood Debris	DATE: July 2021
ADJACENT PROPERTY OWNERS: Rangar-Stryder, LLC; Marvin F Poer and Company; RockTenn CP, LLC	HORIZONTAL DATUM: Washington State Plane, South Zone, NAD83, US Survey Feet VERTICAL DATUM: Mean Lower Low Water (MLLW)	PAGE: 1 OF 3


ANCHOR QEA
1201 3rd Ave, Suite 2600
Seattle, WA 98101
206-287-9130

Aug 04, 2021 9:32am dholmer

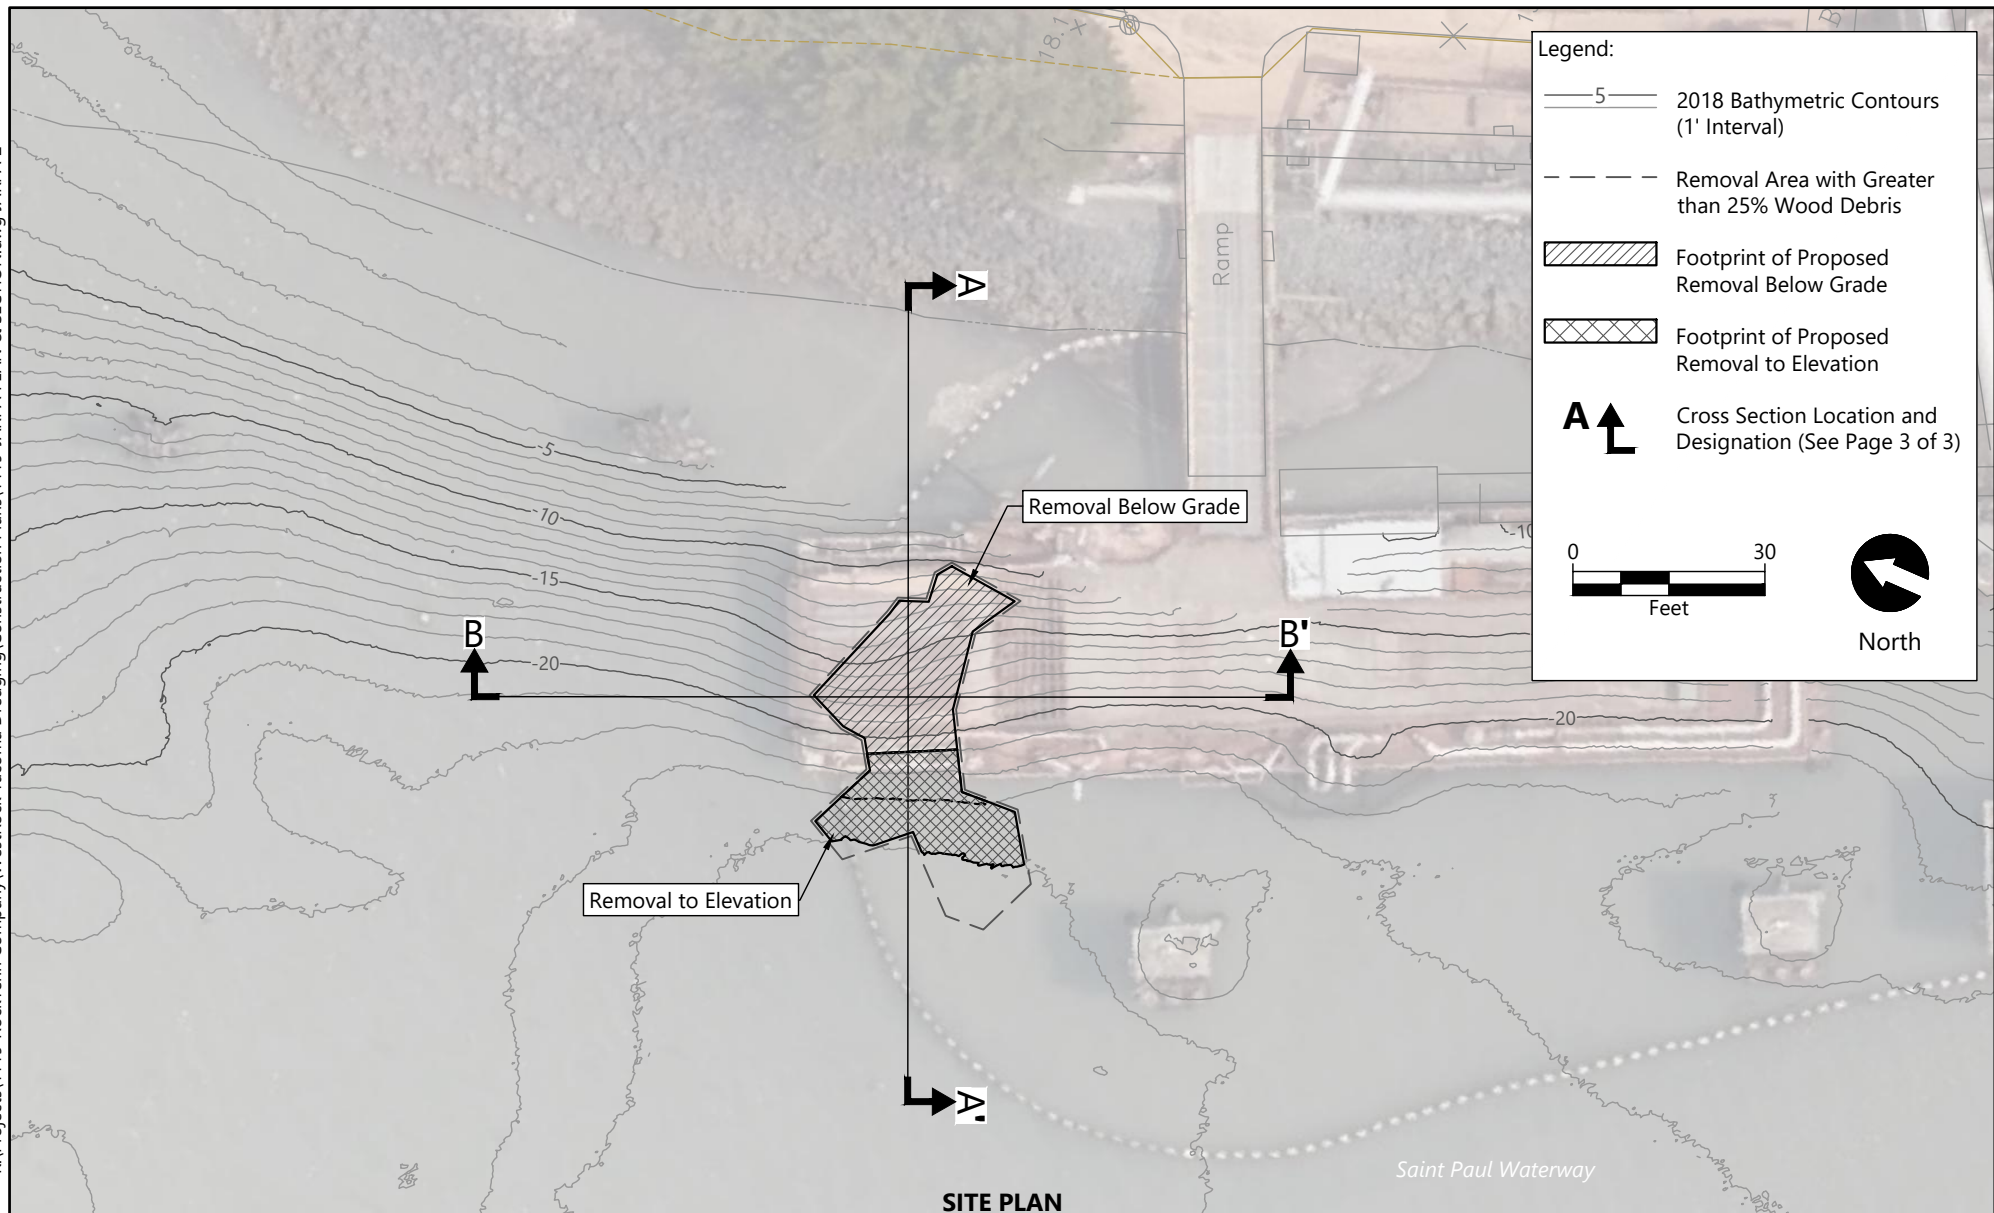**REFERENCE #:****APPLICANT:** WestRock CP, LLC**LOCATION:** 801 East Portland Avenue
Tacoma, WA 98421**ADJACENT PROPERTY OWNERS:**

Rangar-Stryder, LLC; Marvin F Poer and Company; RockTenn CP, LLC

NAME: WestRock Wood Debris Dredging Project**PROPOSED:** Maintenance Dredging**PURPOSE:** Removed Wood Debris**HORIZONTAL DATUM:** Washington State Plane, South Zone, NAD83, US Survey Feet
VERTICAL DATUM: Mean Lower Low Water (MLLW)**LATITUDE:** 47.26587 N
LONGITUDE: 122.43112 W
S-T-R: 33, 21 North, 3 East**IN:** St. Paul Waterway
NEAR/AT: Tacoma
COUNTY: Pierce
STATE: Washington**DATE:** July 2021**PAGE:** 2 OF 3

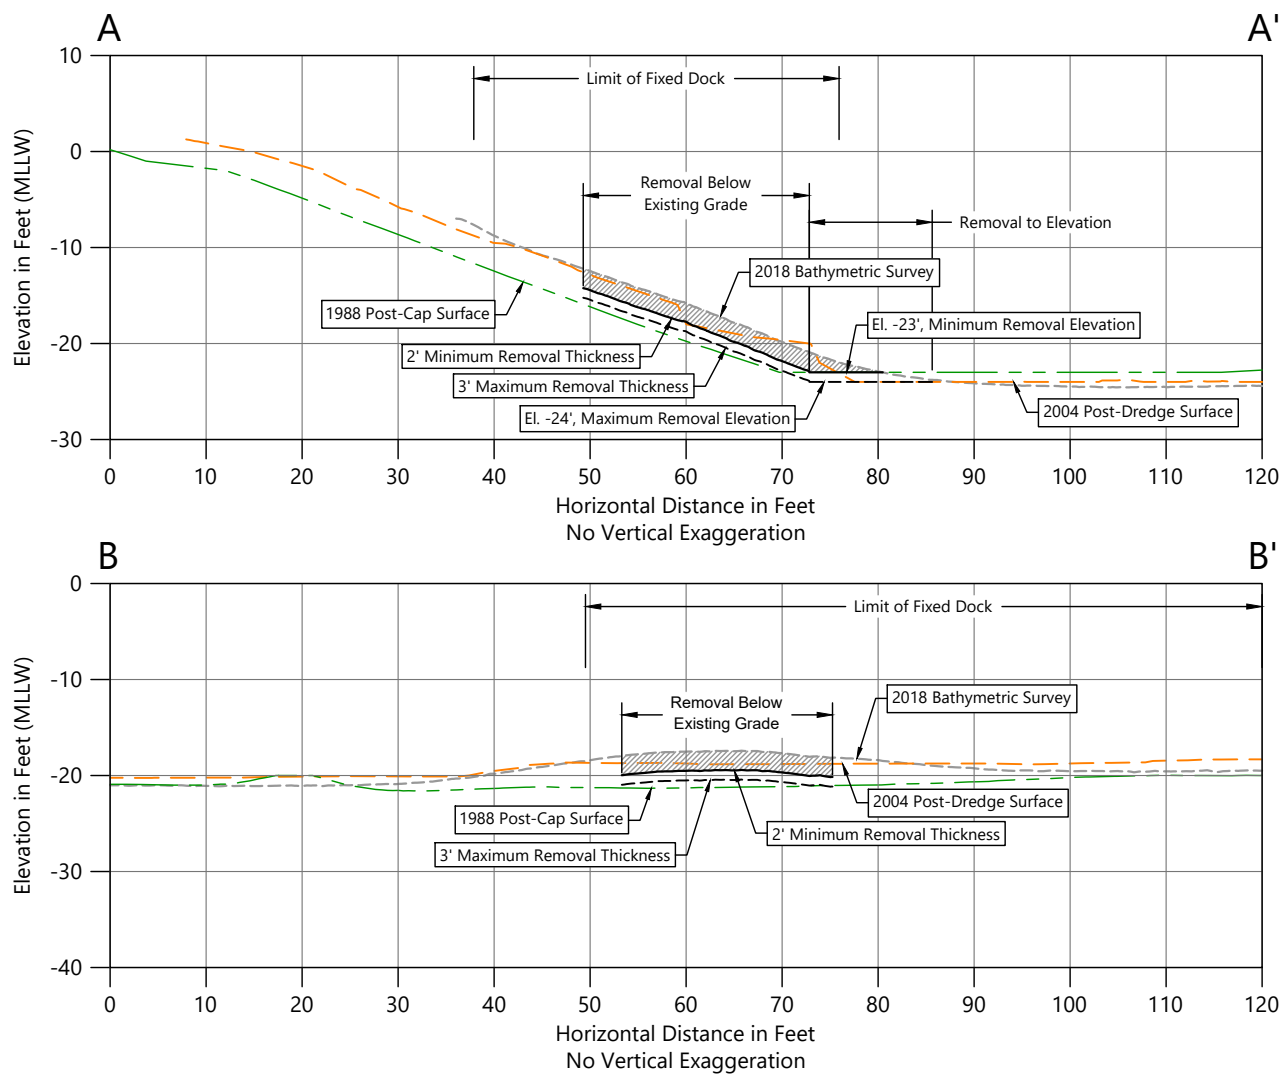

CROSS SECTIONS

REFERENCE #:
APPLICANT: WestRock CP, LLC

LOCATION: 801 East Portland Avenue
Tacoma, WA 98421

ADJACENT PROPERTY OWNERS:

Rangar-Stryder, LLC; Marvin F Poer and Company; RockTenn CP, LLC

NAME: WestRock Wood Debris Dredging Project

PROPOSED: Maintenance Dredging

PURPOSE: Removed Wood Debris

HORIZONTAL DATUM: Washington State Plane, South Zone, NAD83, US Survey Feet

VERTICAL DATUM: Mean Lower Low Water (MLLW)

LATITUDE: 47.26587 N
LONGITUDE: 122.43112 W
S-T-R: 33, 21 North, 3 East

IN: St. Paul Waterway
NEAR/AT: Tacoma
COUNTY: Pierce
STATE: Washington

DATE: July 2021
