




SECTION 2 & 3, TOW

80

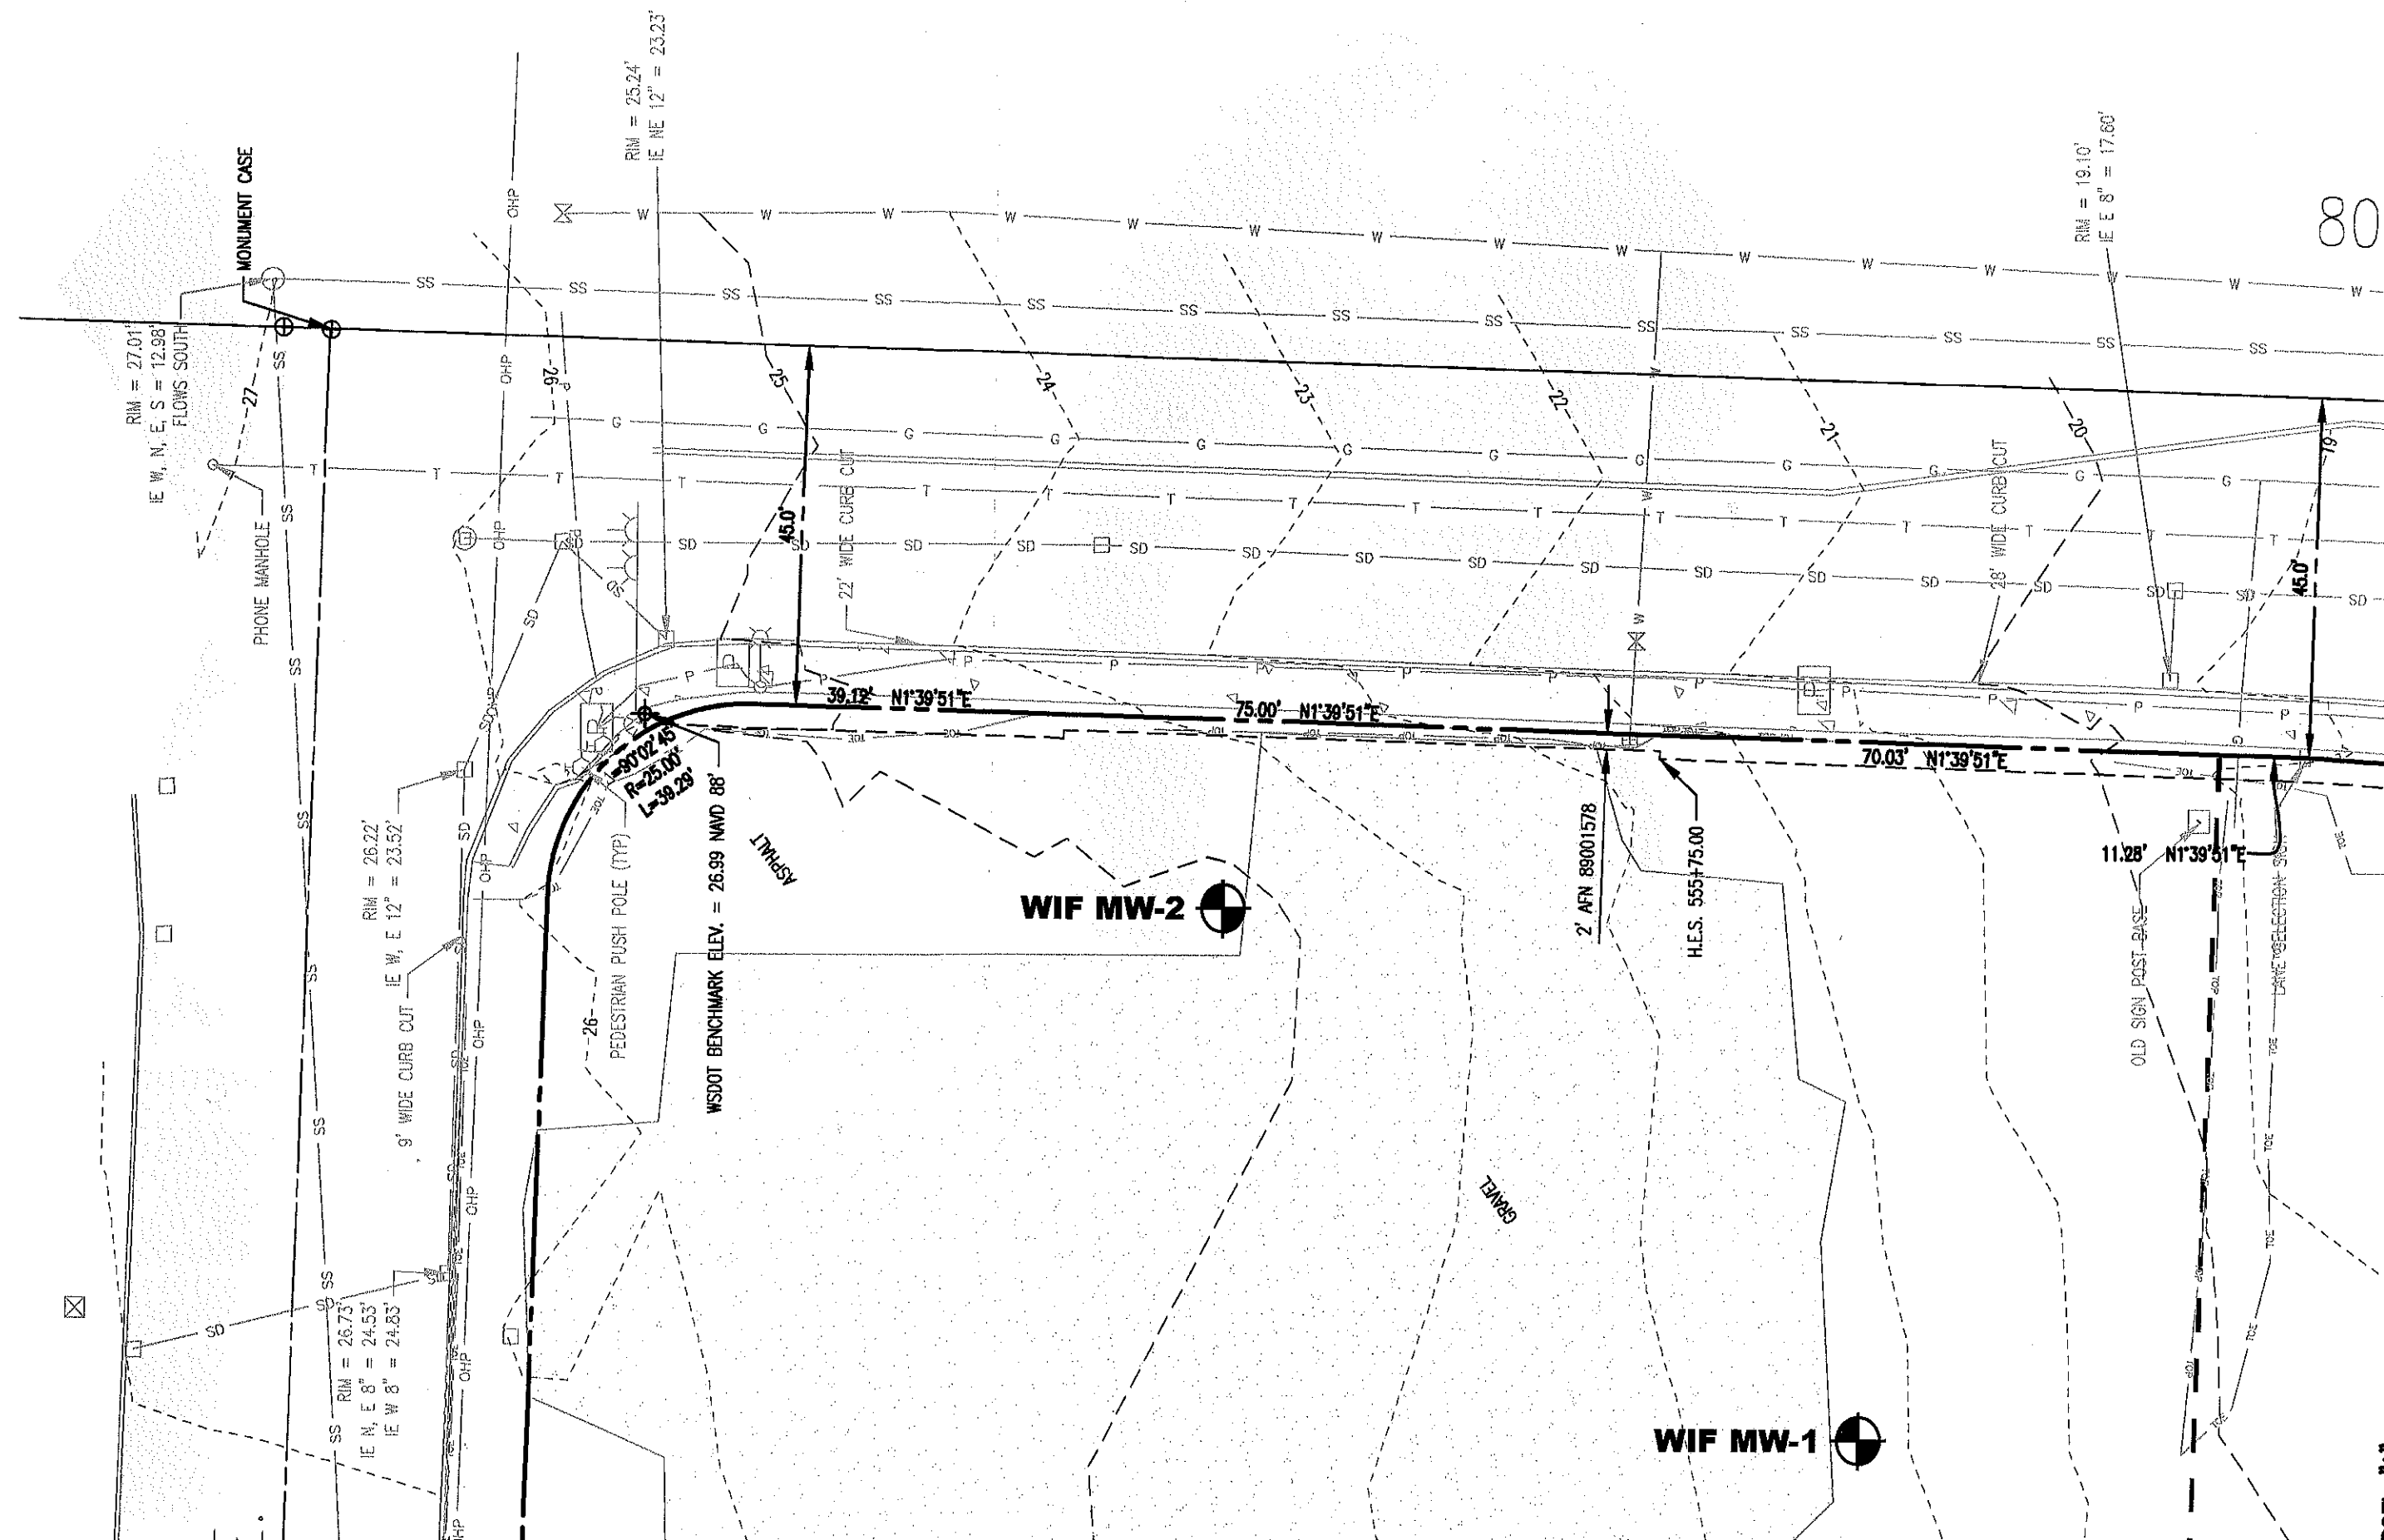

N.W. ST. - SR 20

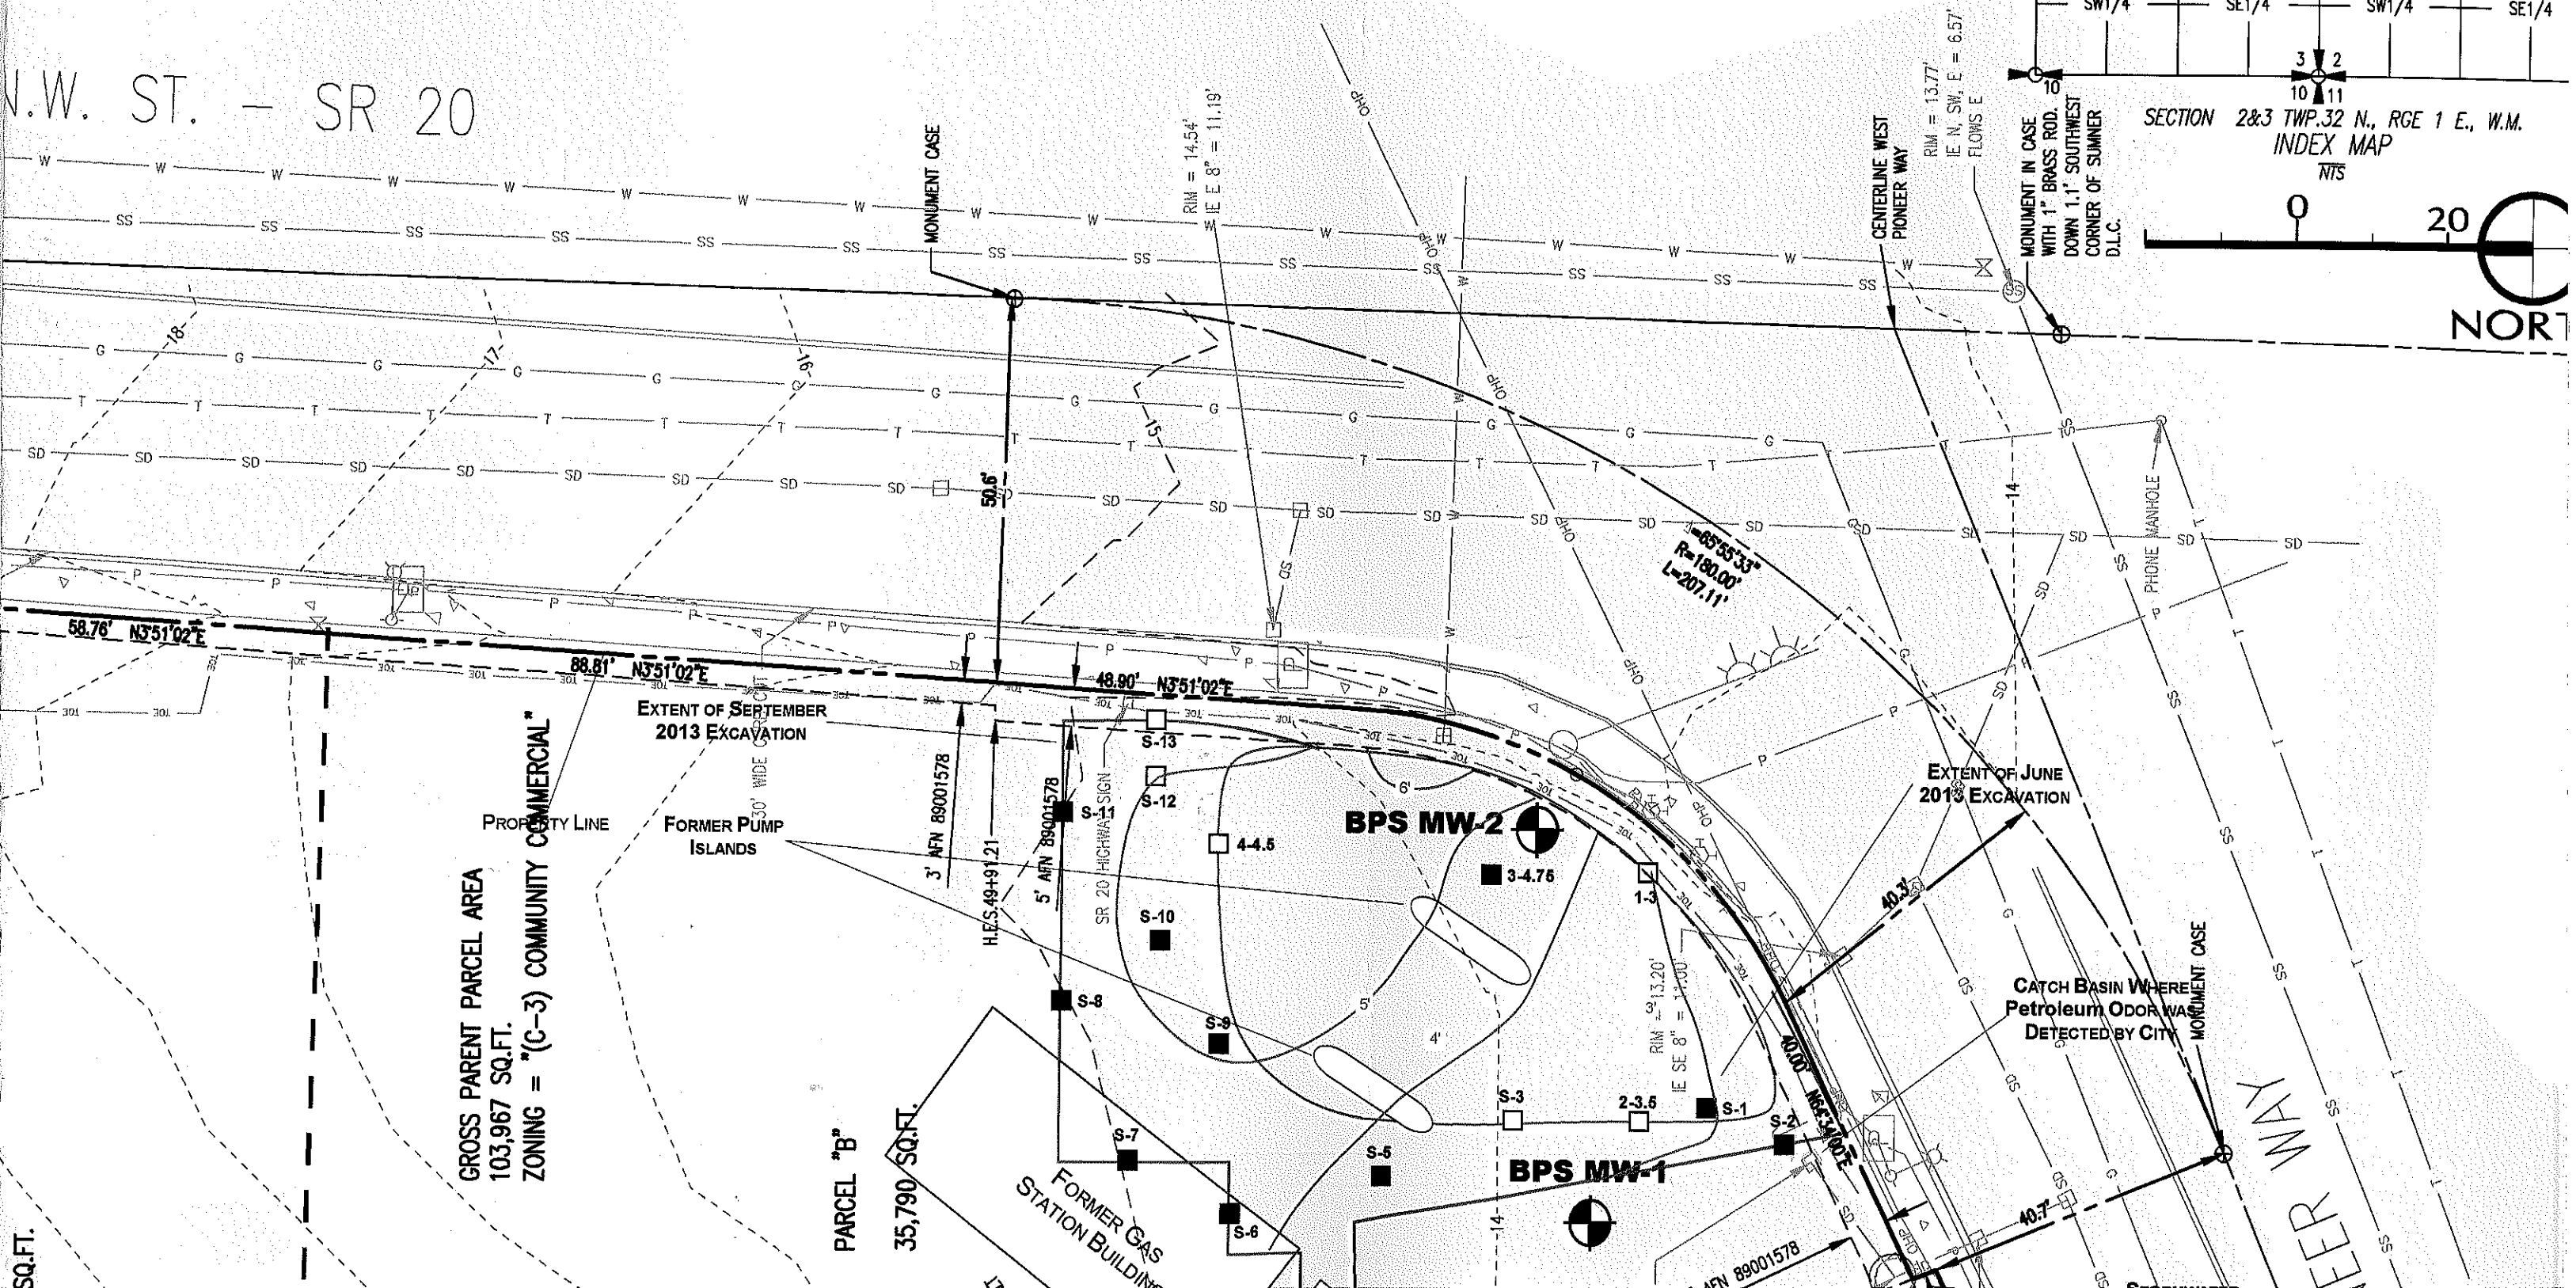

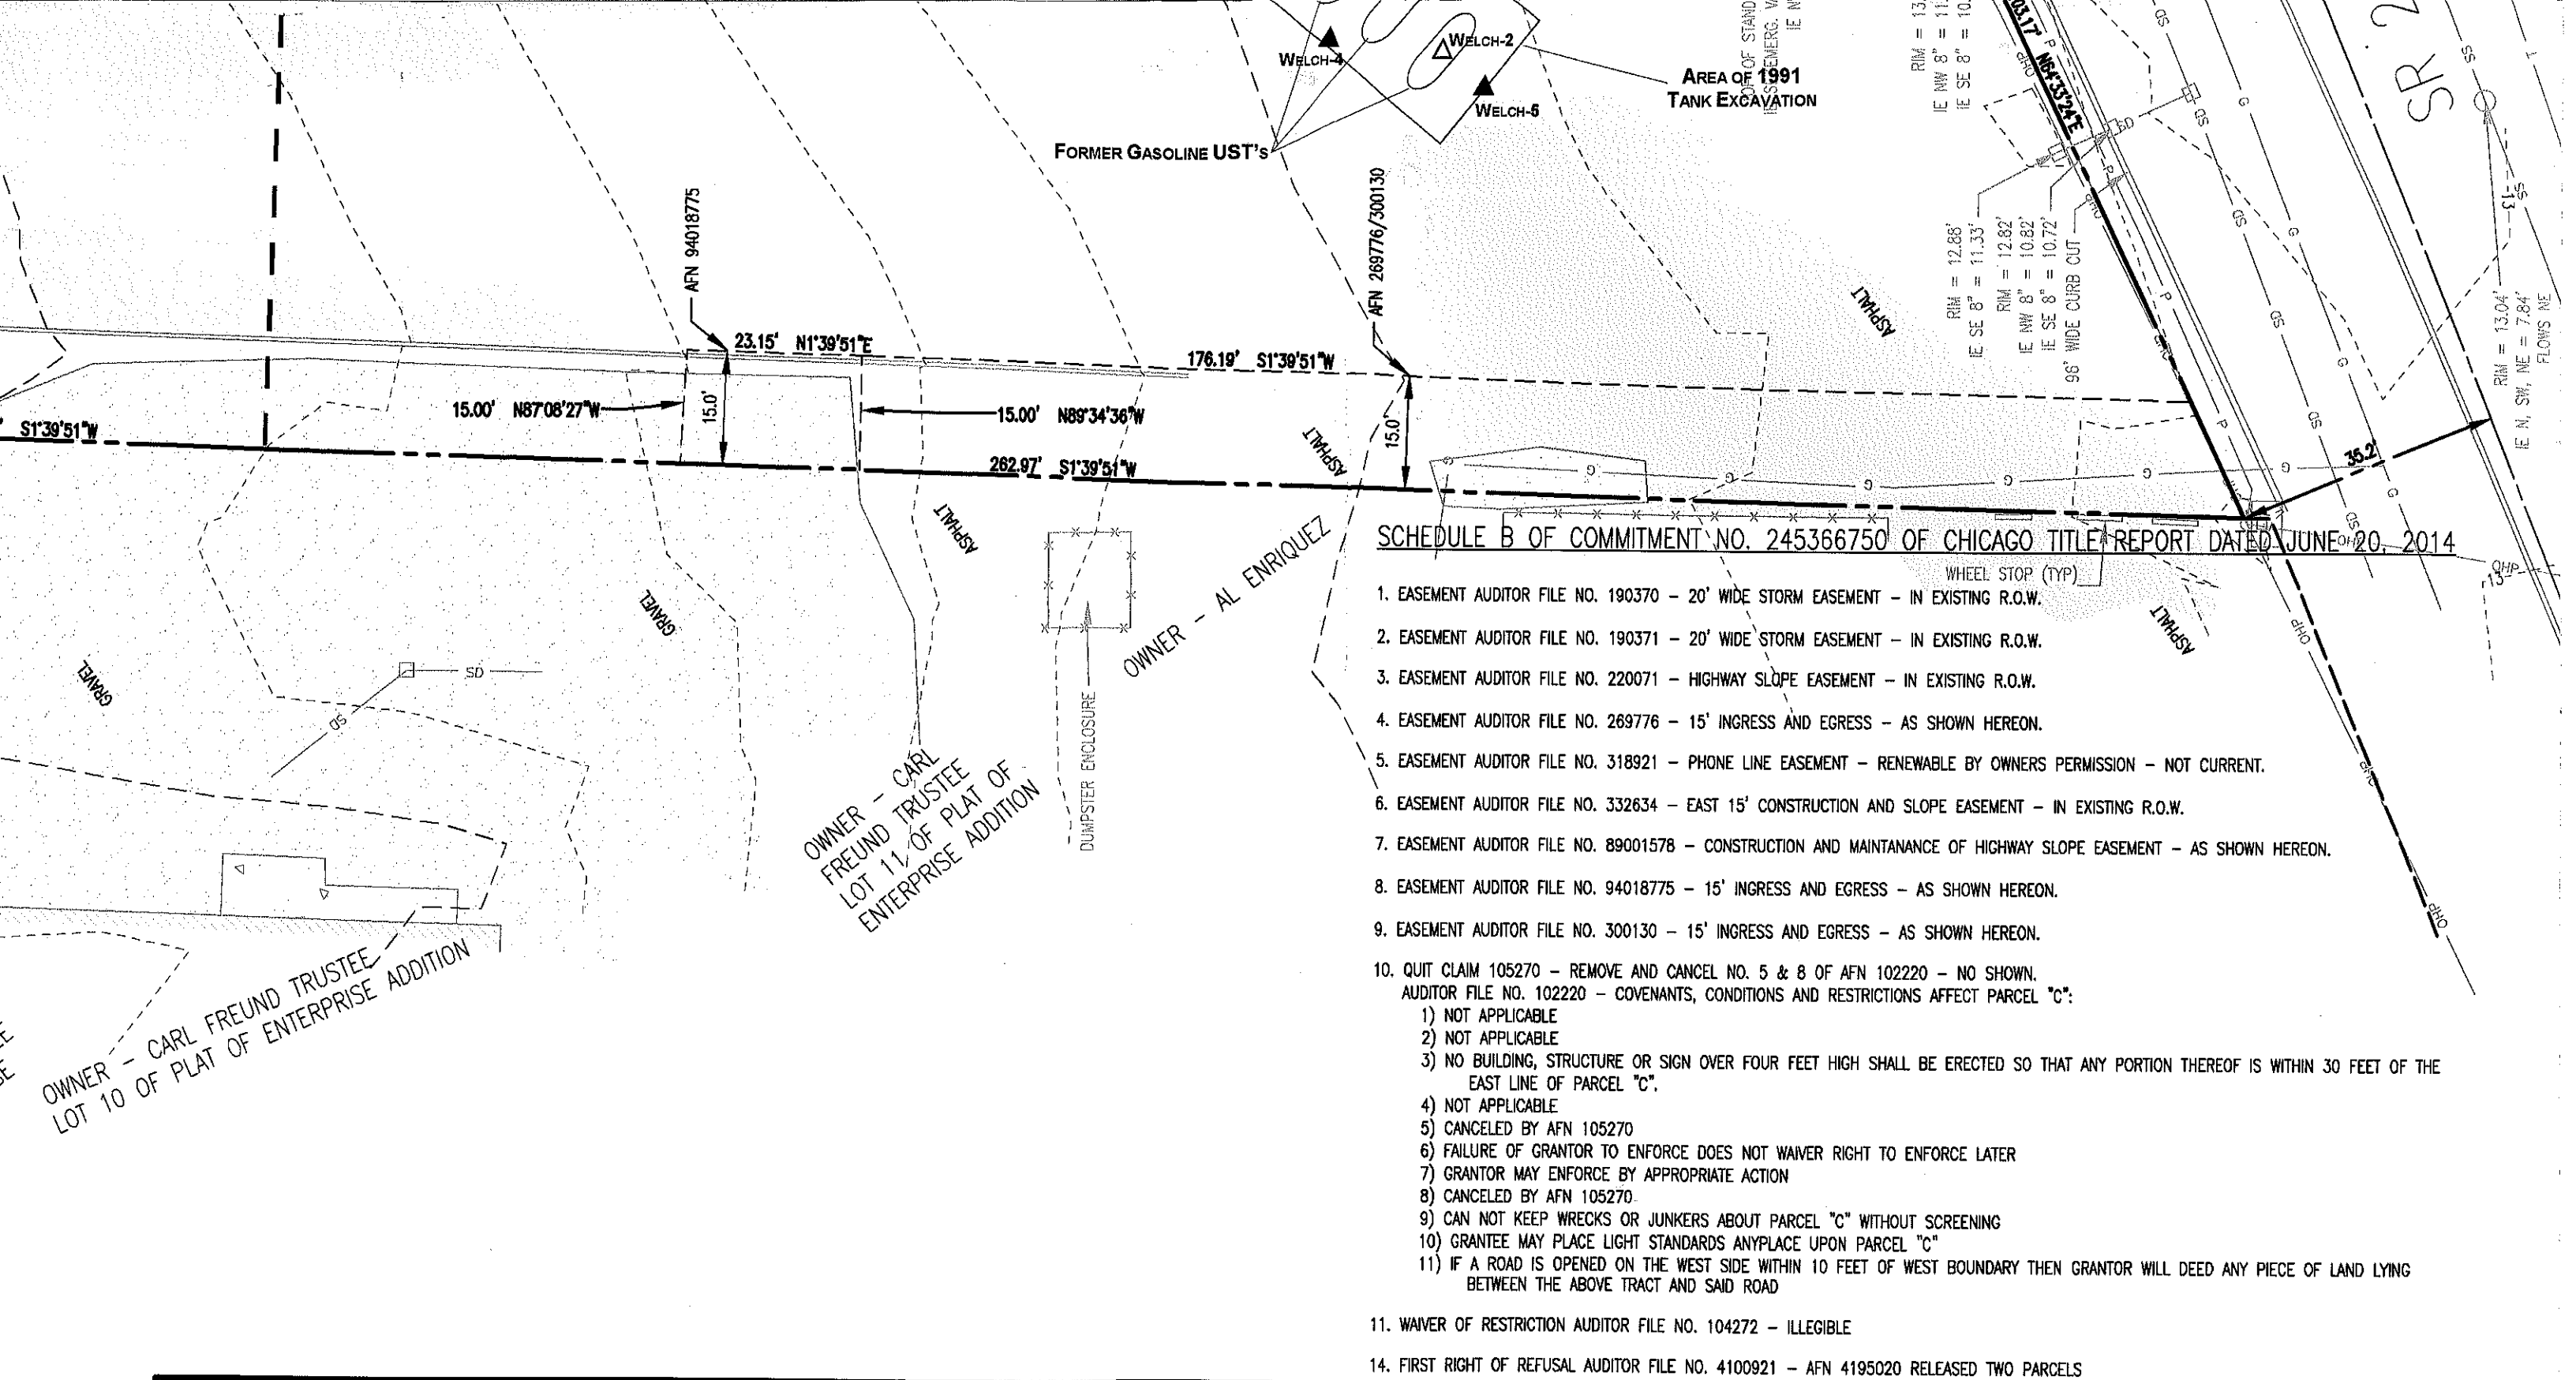

GEOTEST SERVICES, INC.

741 Marine Drive
Bellingham, WA 98225
phone: (360) 733-7318

Date: 01-22-16

By: TC

Scale: As Shown

Project

2013 SITE AND EXPLORATION PLAN

11-014

BP STATION OAK HARBOR

NW 2588

31485 STATE ROUTE 20 (SR 20)

FIGURE