
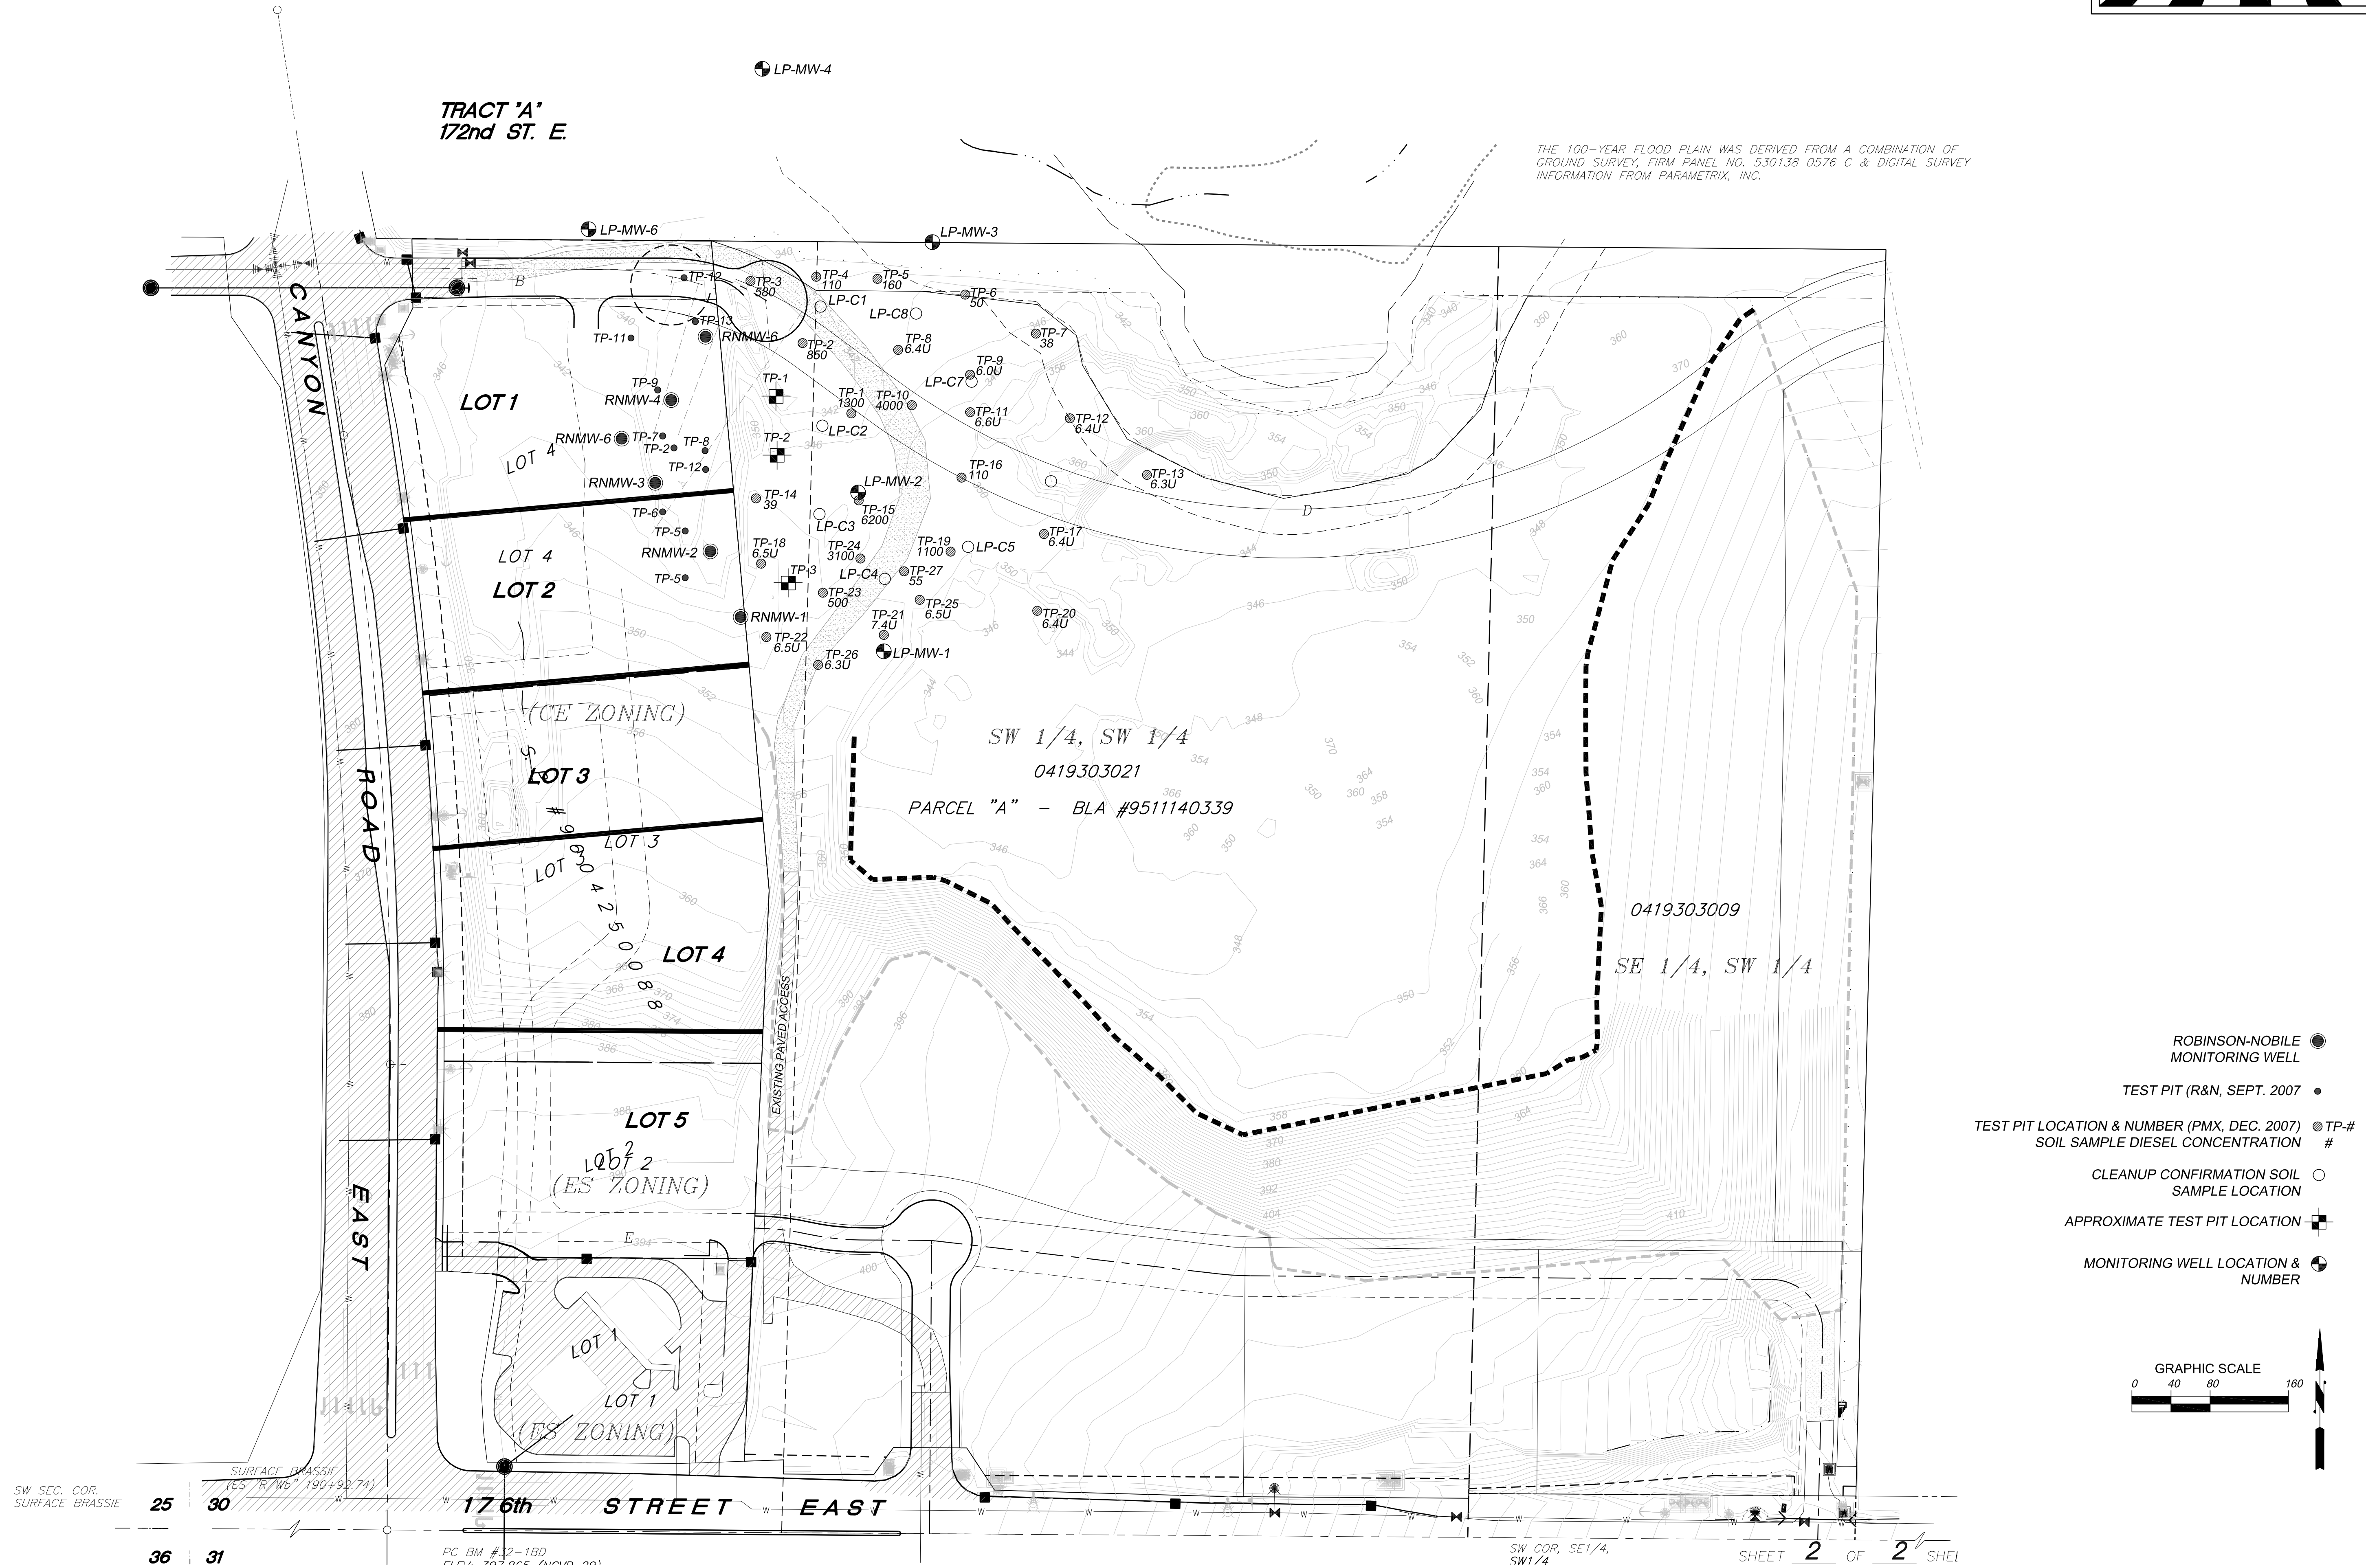


LOOKER / AUSTIN AGREEMENT

SEC 26 / TWN 20N / RGE 04E

GROUND WATER & SOIL TESTING EXHIBIT

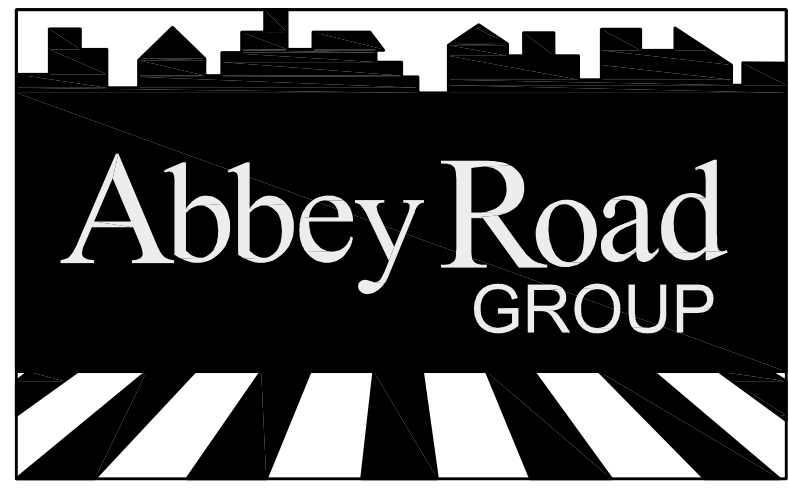

THE 100-YEAR FLOOD PLAIN WAS DERIVED FROM A COMBINATION OF GROUND SURVEY, FIRM PANEL NO. 530138 0576 C & DIGITAL SURVEY INFORMATION FROM PARAMETRIX, INC.

- ROBINSON-NOBLE MONITORING WELL
- TEST PIT (R&N, SEPT. 2007)
- TEST PIT LOCATION & NUMBER (PMX, DEC. 2007)
- SOIL SAMPLE DIESEL CONCENTRATION
- CLEANUP CONFIRMATION SOIL SAMPLE LOCATION
- APPROXIMATE TEST PIT LOCATION
- MONITORING WELL LOCATION & NUMBER

