
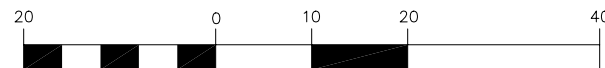


EXHIBIT MAP

SHOWING MONITORING WELLS IN THE TOWN OF MOXEE,
 LOCATED IN THE NORTHEAST QUARTER, SECTION 2,
 TOWNSHIP 12 NORTH, RANGE 19 EAST, WILLAMETTE MERIDIAN,
 YAKIMA COUNTY, WASHINGTON
 NOVEMBER 2012

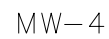

SCALE: 1" = 20'

BASIS OF COORDINATES

HORIZONTAL DATUM:
 WASHINGTON STATE PLANE COORDINATE SYSTEM, SOUTH ZONE. PROJECT COORDINATES SHOWN ARE AT GROUND. TO OBTAIN GRID VALUES, MULTIPLY BY A MEAN COMBINED FACTOR OF 0.999868091 FOR THE PROJECT SITE.

VERTICAL DATUM:
 PROJECT BENCHMARK WSDOT MONUMENT GP39024-5, ELEVATION 1019.97 (NAVD 88), BRASS CAP AT SR24 MP 3.20.

COORDINATE DATA

ITEM	NORTHING	EASTING	ELEVATION	
MW-1	447991.6467	1665554.1011	1025.34 RIM	1024.95 PVC
MW-2	448024.9190	1665615.7296	1025.90 RIM	1025.49 PVC
MW-3	447983.3715	1665532.0329	1025.60 RIM	1025.24 PVC
MW-4	447957.5523	1665573.9717	1025.91 RIM	1025.56 PVC
TDH-7	447978.4592	1665571.6468	1025.19	MAG-NAIL

GEO ENGINEERS: MOXEE "CITY SHOP" SITE

303 EAST SECOND AVENUE		SPOKANE, WASHINGTON 99202		P (509) 622-2888 F (509) 622-2889	
	DRAWN BY: MPR	DATE: 11/12/12	QUALITY CHECK: SKD		
	SURVEYED BY: MPR	JOB NO. S12-080	FIELDBOOK:	TDS	
THOMAS, DEAN & HOSKINS, INC. ENGINEERING CONSULTANTS					
GREAT FALLS-BOZEMAN-KALISPELL-HELENA		MONTANA		WASHINGTON	
SPOKANE		LEWISTON		IDAHO	