

Figure 2/2

REFER TO FIGURE 5 FOR PERFORMANCE MONITORING SOIL
EXCAVATION AREAS.

BERNARD YONG NORTHWEST, INC.
PARCEL #0006000009

CENTRAL AVE.
SECTION 1E-8B-13


APPROXIMATE
BOUNDARY OF
MTCA SITE

LEGEND:

- 1' FINAL EXCAVATION AREAS AND DEPTH.
- 2'-3' FINAL EXCAVATION AREAS AND DEPTH.
- 4'-5' FINAL EXCAVATION AREAS AND DEPTH.
- 6'-8' FINAL EXCAVATION AREAS AND DEPTH.
- ③ - DENOTES EXCAVATION DEPTH IN FEET.

NOTE:

- 1. ALL LOCATIONS ARE APPROXIMATE.

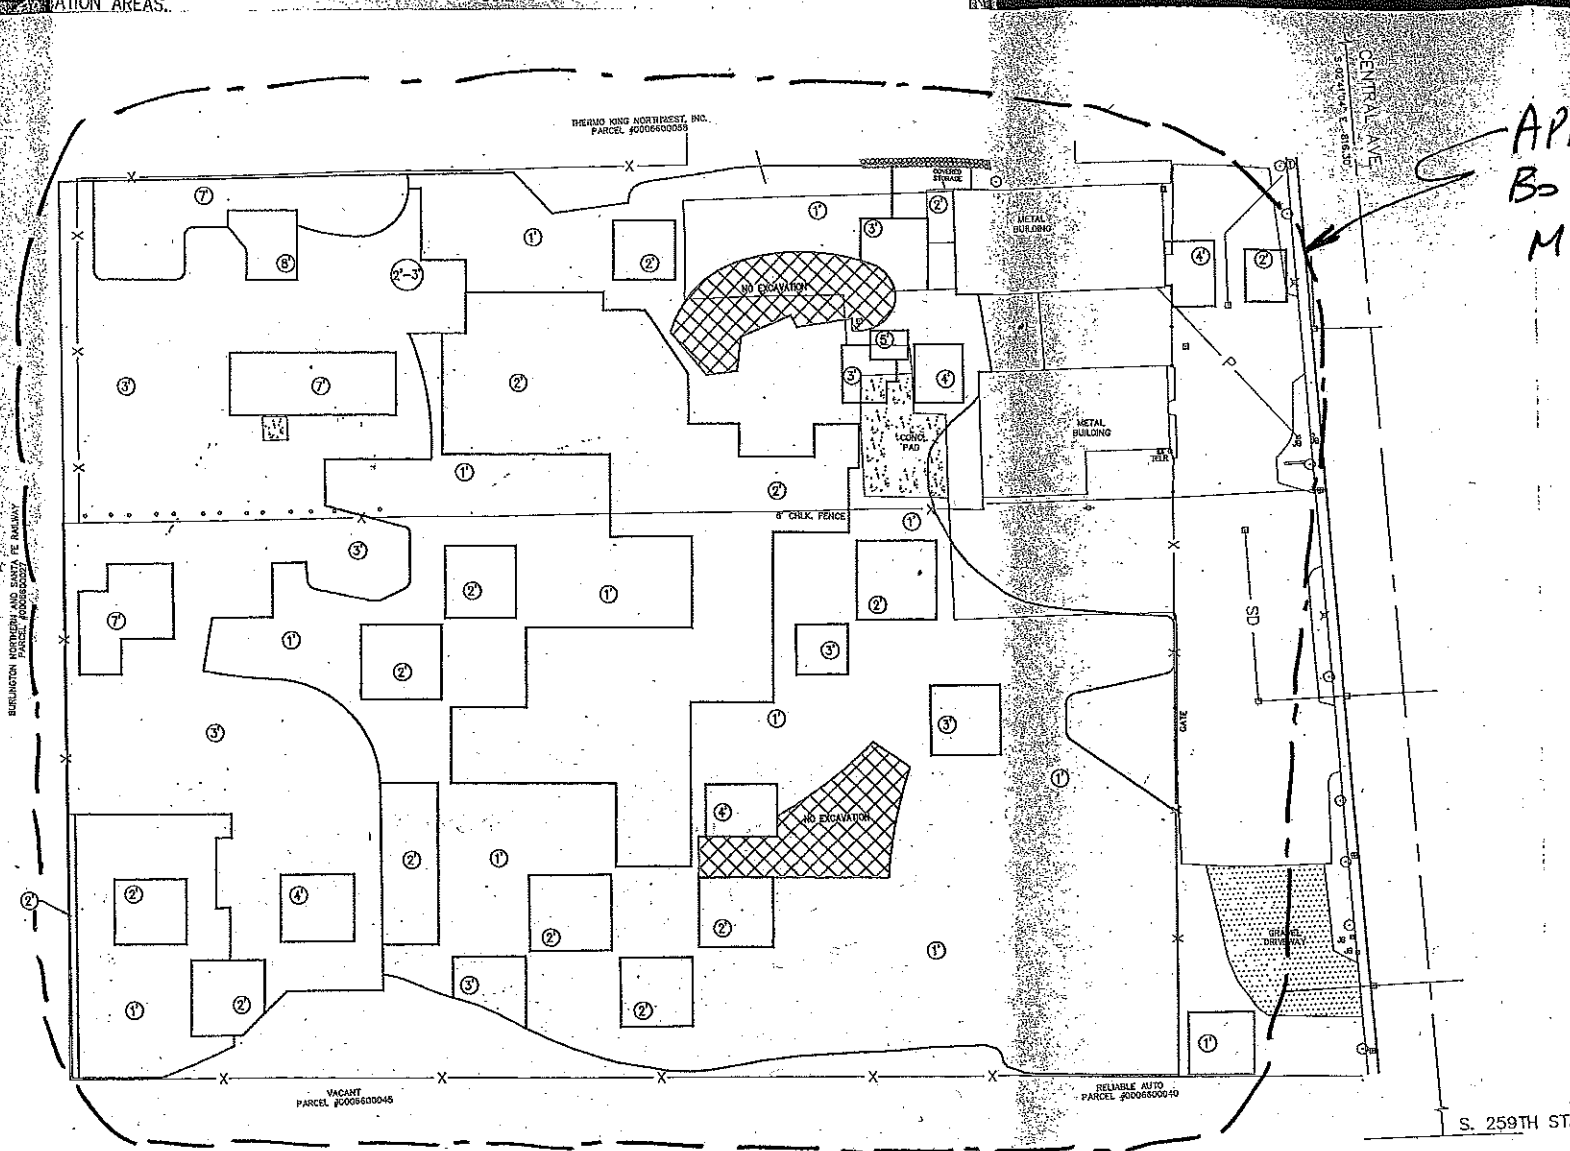

S. 259TH ST.

Kennedy/Jenks Consultants

JOSEPH SIMON & SONS
KENT, WASHINGTON

FINAL EXCAVATION AREA AND DEPTH MAP

036014.01\036014.01-FIGURE-3

FIGURE 3

