

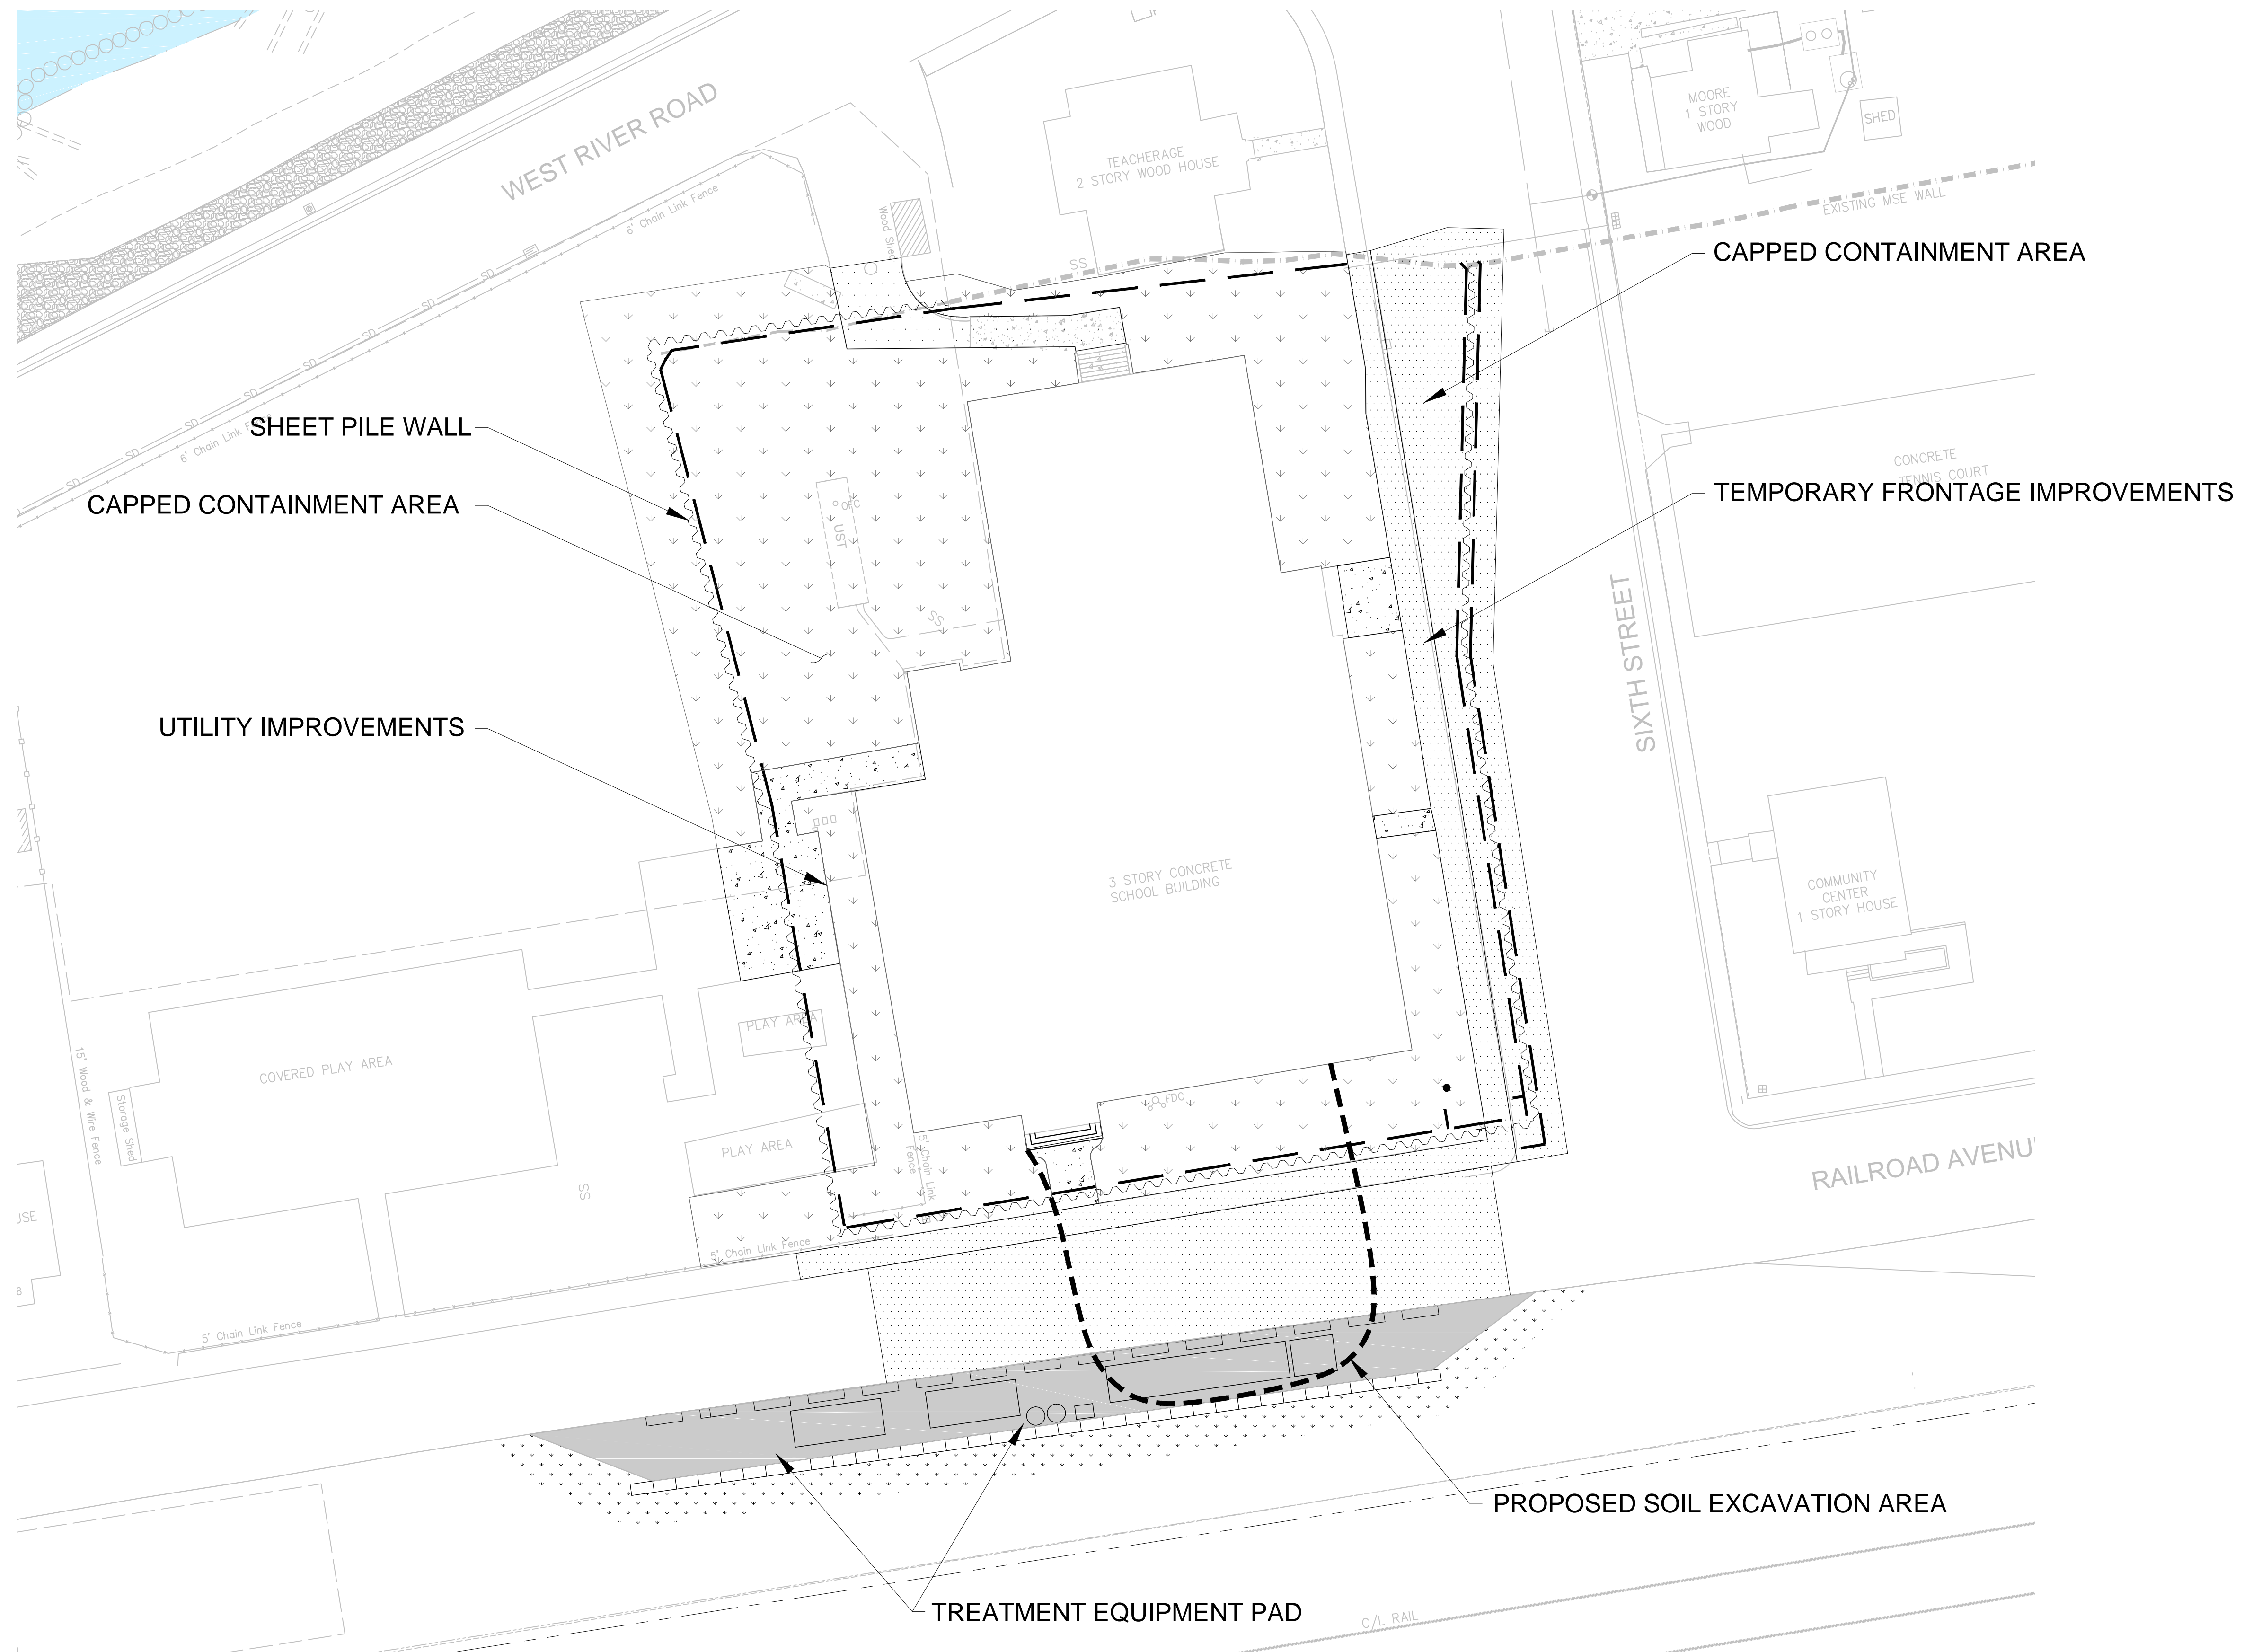


CONSTRUCTION SITE PLAN

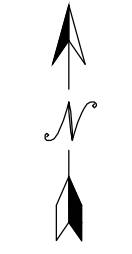

HOT WATER FLUSHING LAYOUT

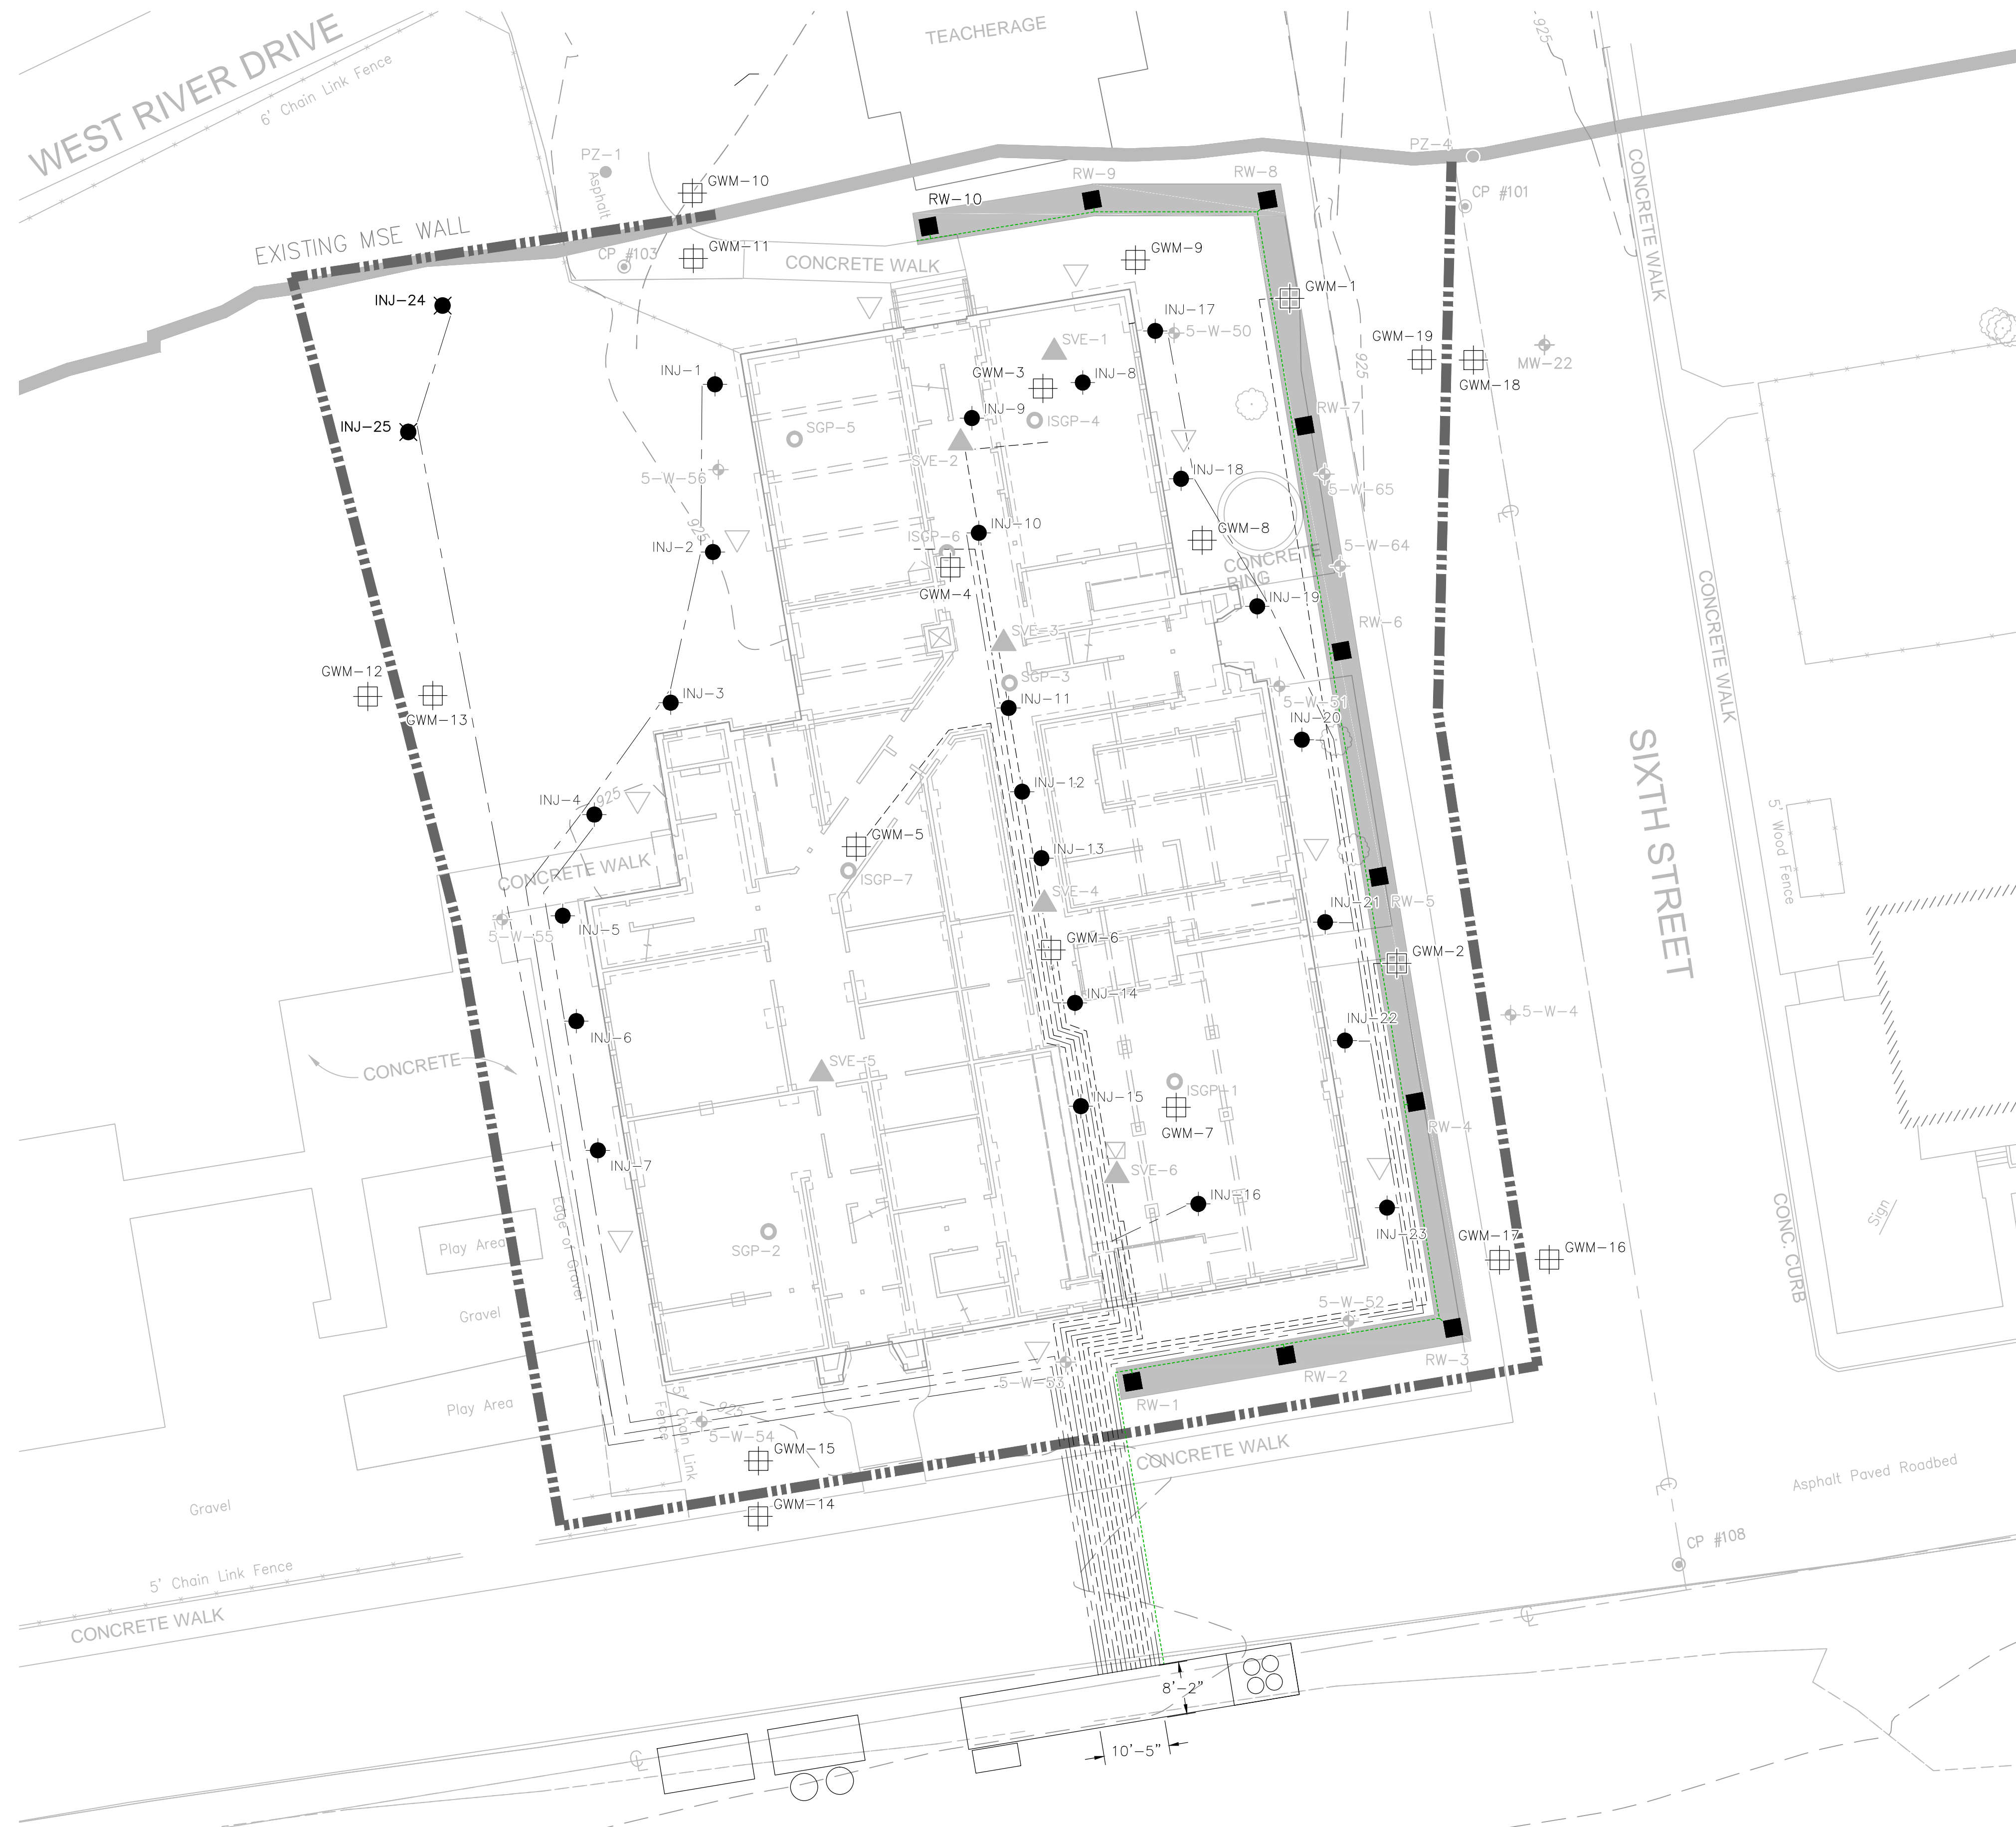

0 15
Scale in Feet