



NO.	REVISIONS	BY	DATE

WILSON ENGINEERING, LLC
 805 DUPONT STREET
 BELLINGHAM, WA 98225
 (360) 733-6100 • FAX (360) 647-9061
 www.wilsonengineering.com

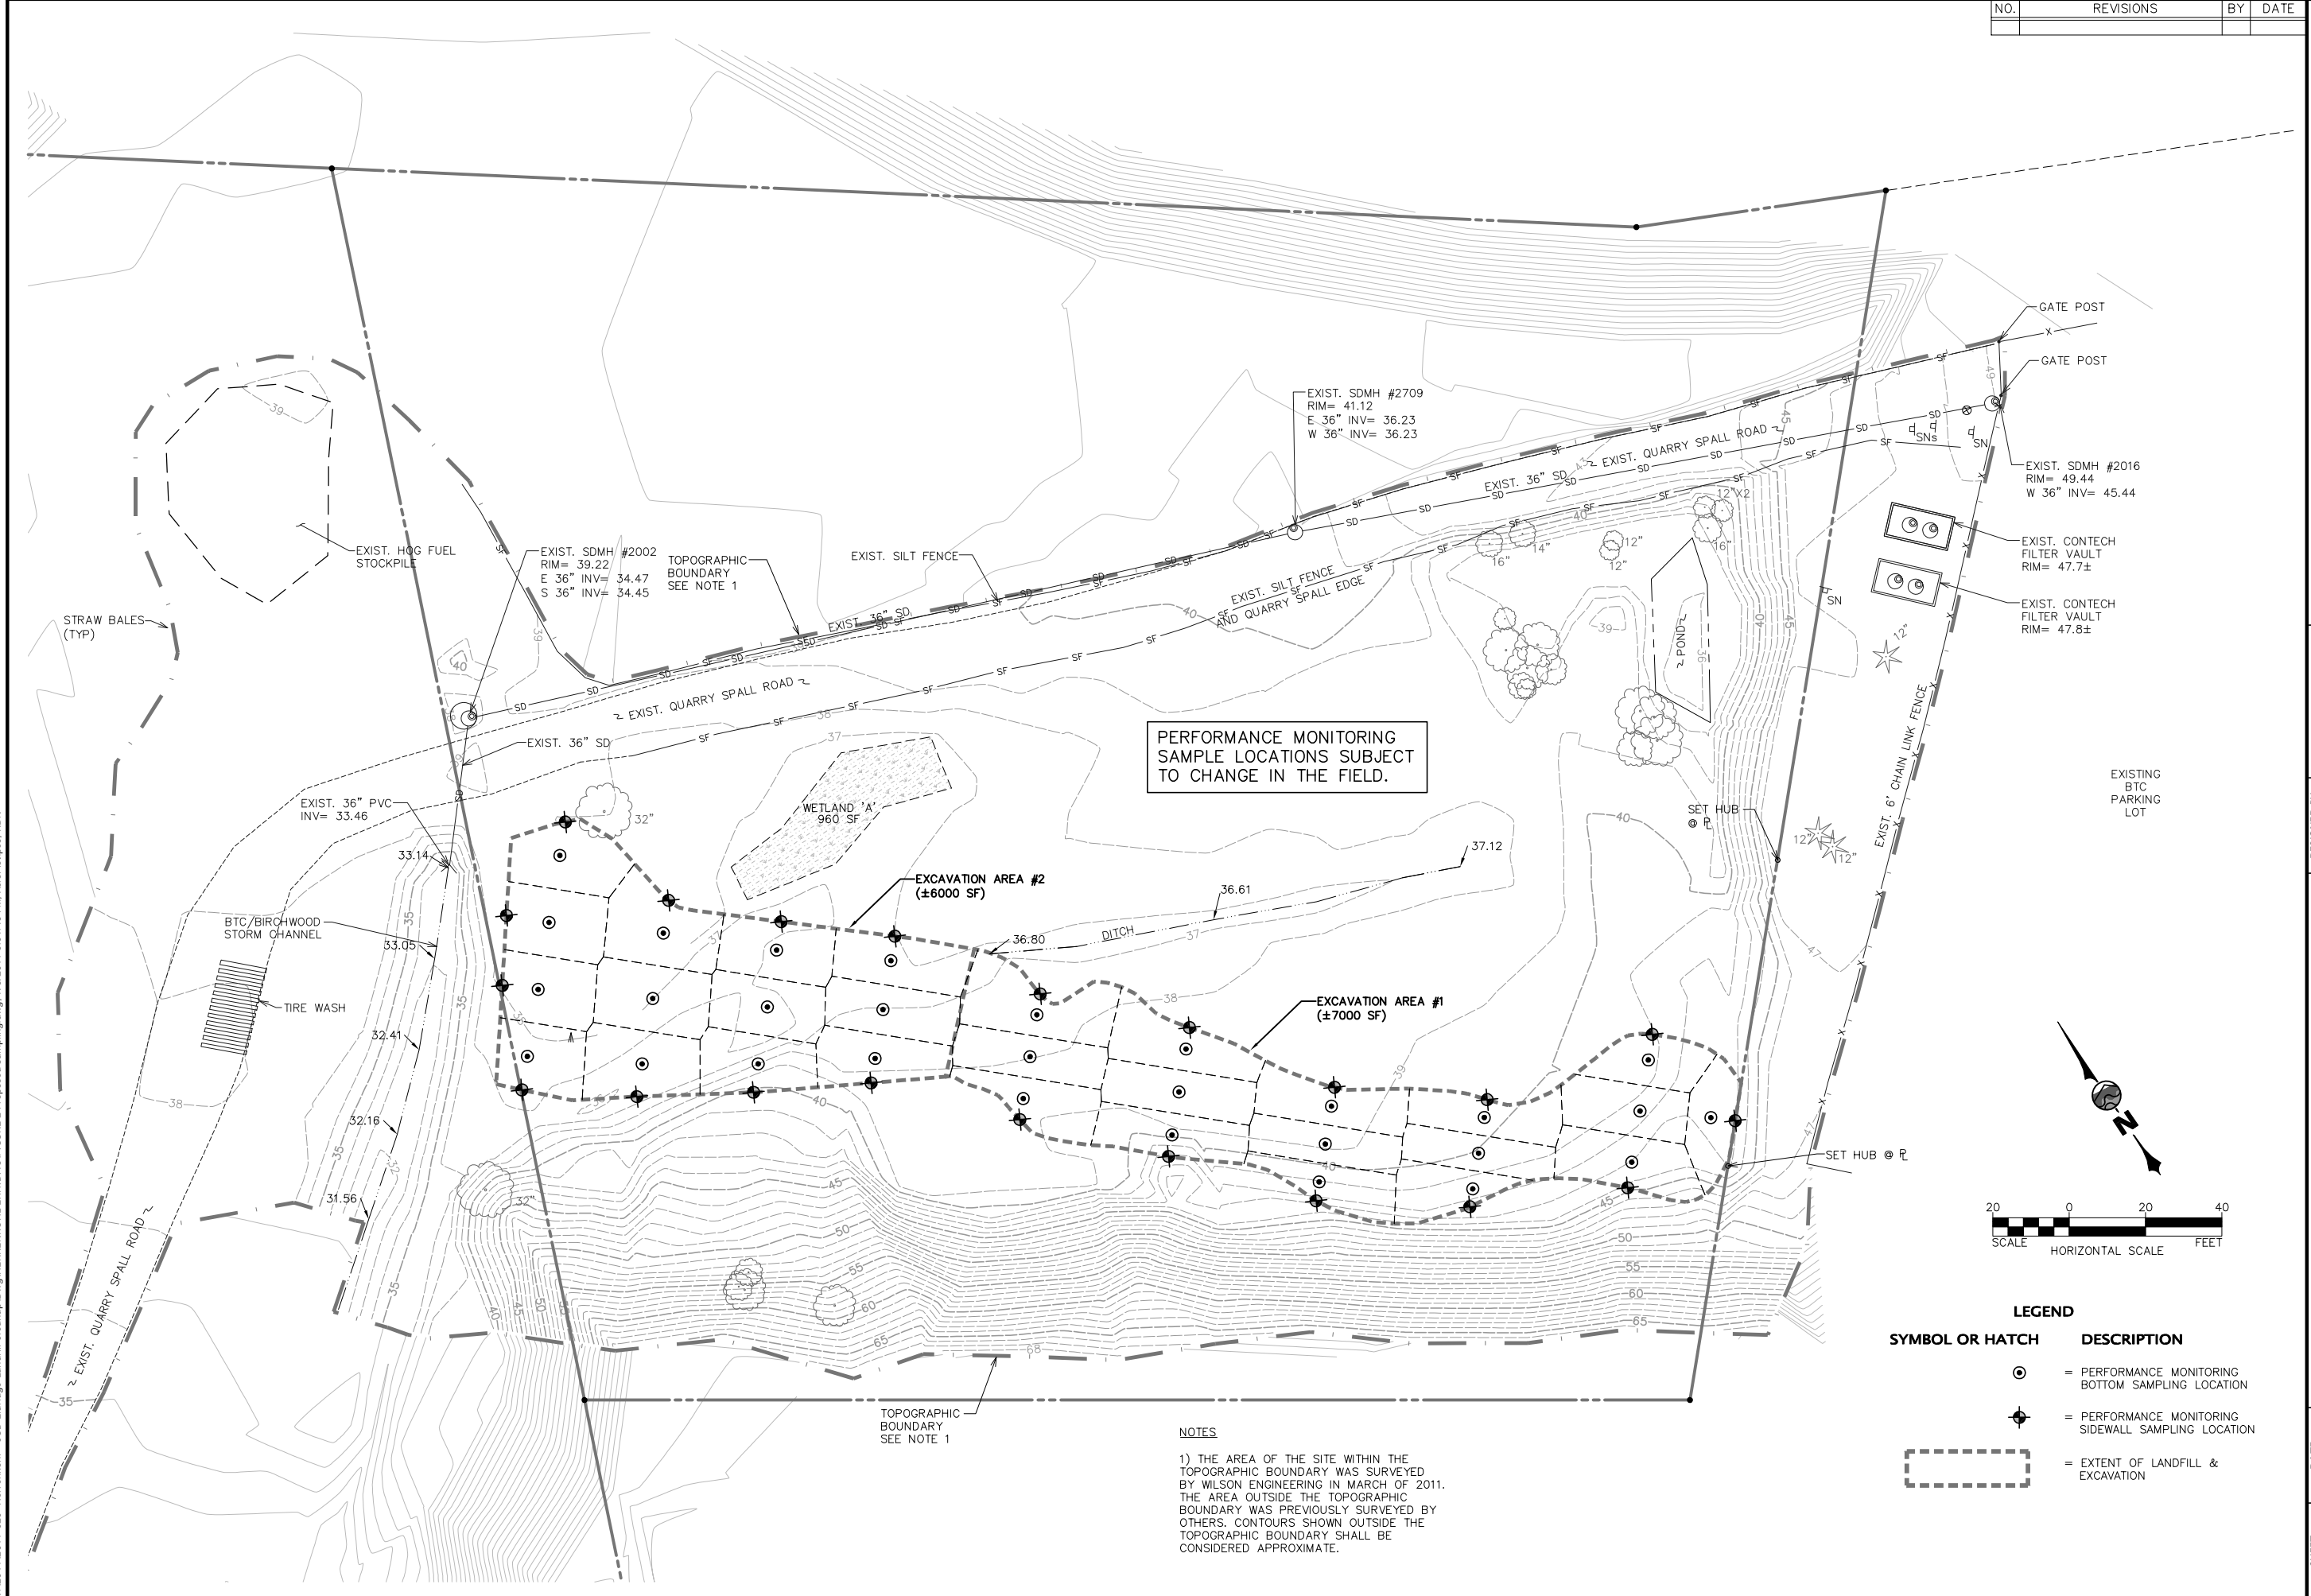

PERFORMANCE MONITORING
 SAMPLE LOCATIONS SUBJECT
 TO CHANGE IN THE FIELD.

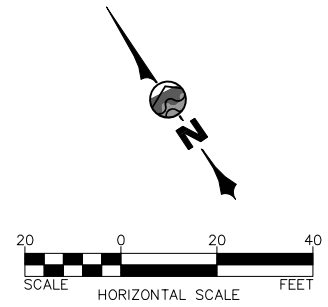

LEGEND

SYMBOL OR HATCH	DESCRIPTION
⊙	= PERFORMANCE MONITORING BOTTOM SAMPLING LOCATION
⊕	= PERFORMANCE MONITORING SIDEWALL SAMPLING LOCATION
--- (dashed box)	= EXTENT OF LANDFILL & EXCAVATION

NOTES

1) THE AREA OF THE SITE WITHIN THE TOPOGRAPHIC BOUNDARY WAS SURVEYED BY WILSON ENGINEERING IN MARCH OF 2011. THE AREA OUTSIDE THE TOPOGRAPHIC BOUNDARY WAS PREVIOUSLY SURVEYED BY OTHERS. CONTOURS SHOWN OUTSIDE THE TOPOGRAPHIC BOUNDARY SHALL BE CONSIDERED APPROXIMATE.

SHEET	DATE	SCALE	JOB NUMBER	DESIGNED BY	DRAWN BY	CHECKED BY	CITY OF BELLINGHAM	WASHINGTON
								FIG 2
OF			2011-020				BELLINGHAM	PERFORMANCE MONITORING SAMPLING GRID
1	07-06-2011							

w: 201112011-020 Herrenkohl - COB Eldridge Landfill CleanupDwg\HERRENKOHL EXHIBITS\FIGURE 2\Proposed Sampling.dwg, 7/6/2011 5:04:43 PM, AcadPlot.pc3, RDN