



P:\0651 HEARTHSTONE\0651-002 HEARTHSTONE - WOODLAWN EAST\TECHNICAL\CAD\2015\PD\0651-002_2015PD\CAP_FIG2A.DWG 3/16/2016

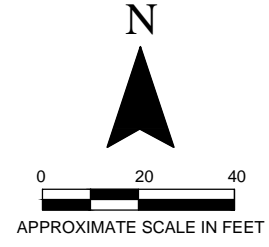

- LEGEND**
- CATCH BASIN
 - MANHOLE
 - SHALLOW-ZONE MONITORING WELL
 - DEEP-ZONE MONITORING WELL
 - DECOMMISSIONED WELL
 - STORMWATER LINE
 - GAS LINE
 - SANITARY SEWER LINE
 - WATER LINE
 - OVERHEAD POWER LINE
 - PROPERTY BOUNDARY
 - PARCEL BOUNDARY
 - FLOOR DRAIN
 - SITE BOUNDARY
 - UST UNDERGROUND STORAGE TANK

FIGURE DERIVED FROM BASEMAP BY FARALLON CONSULTING, 2010

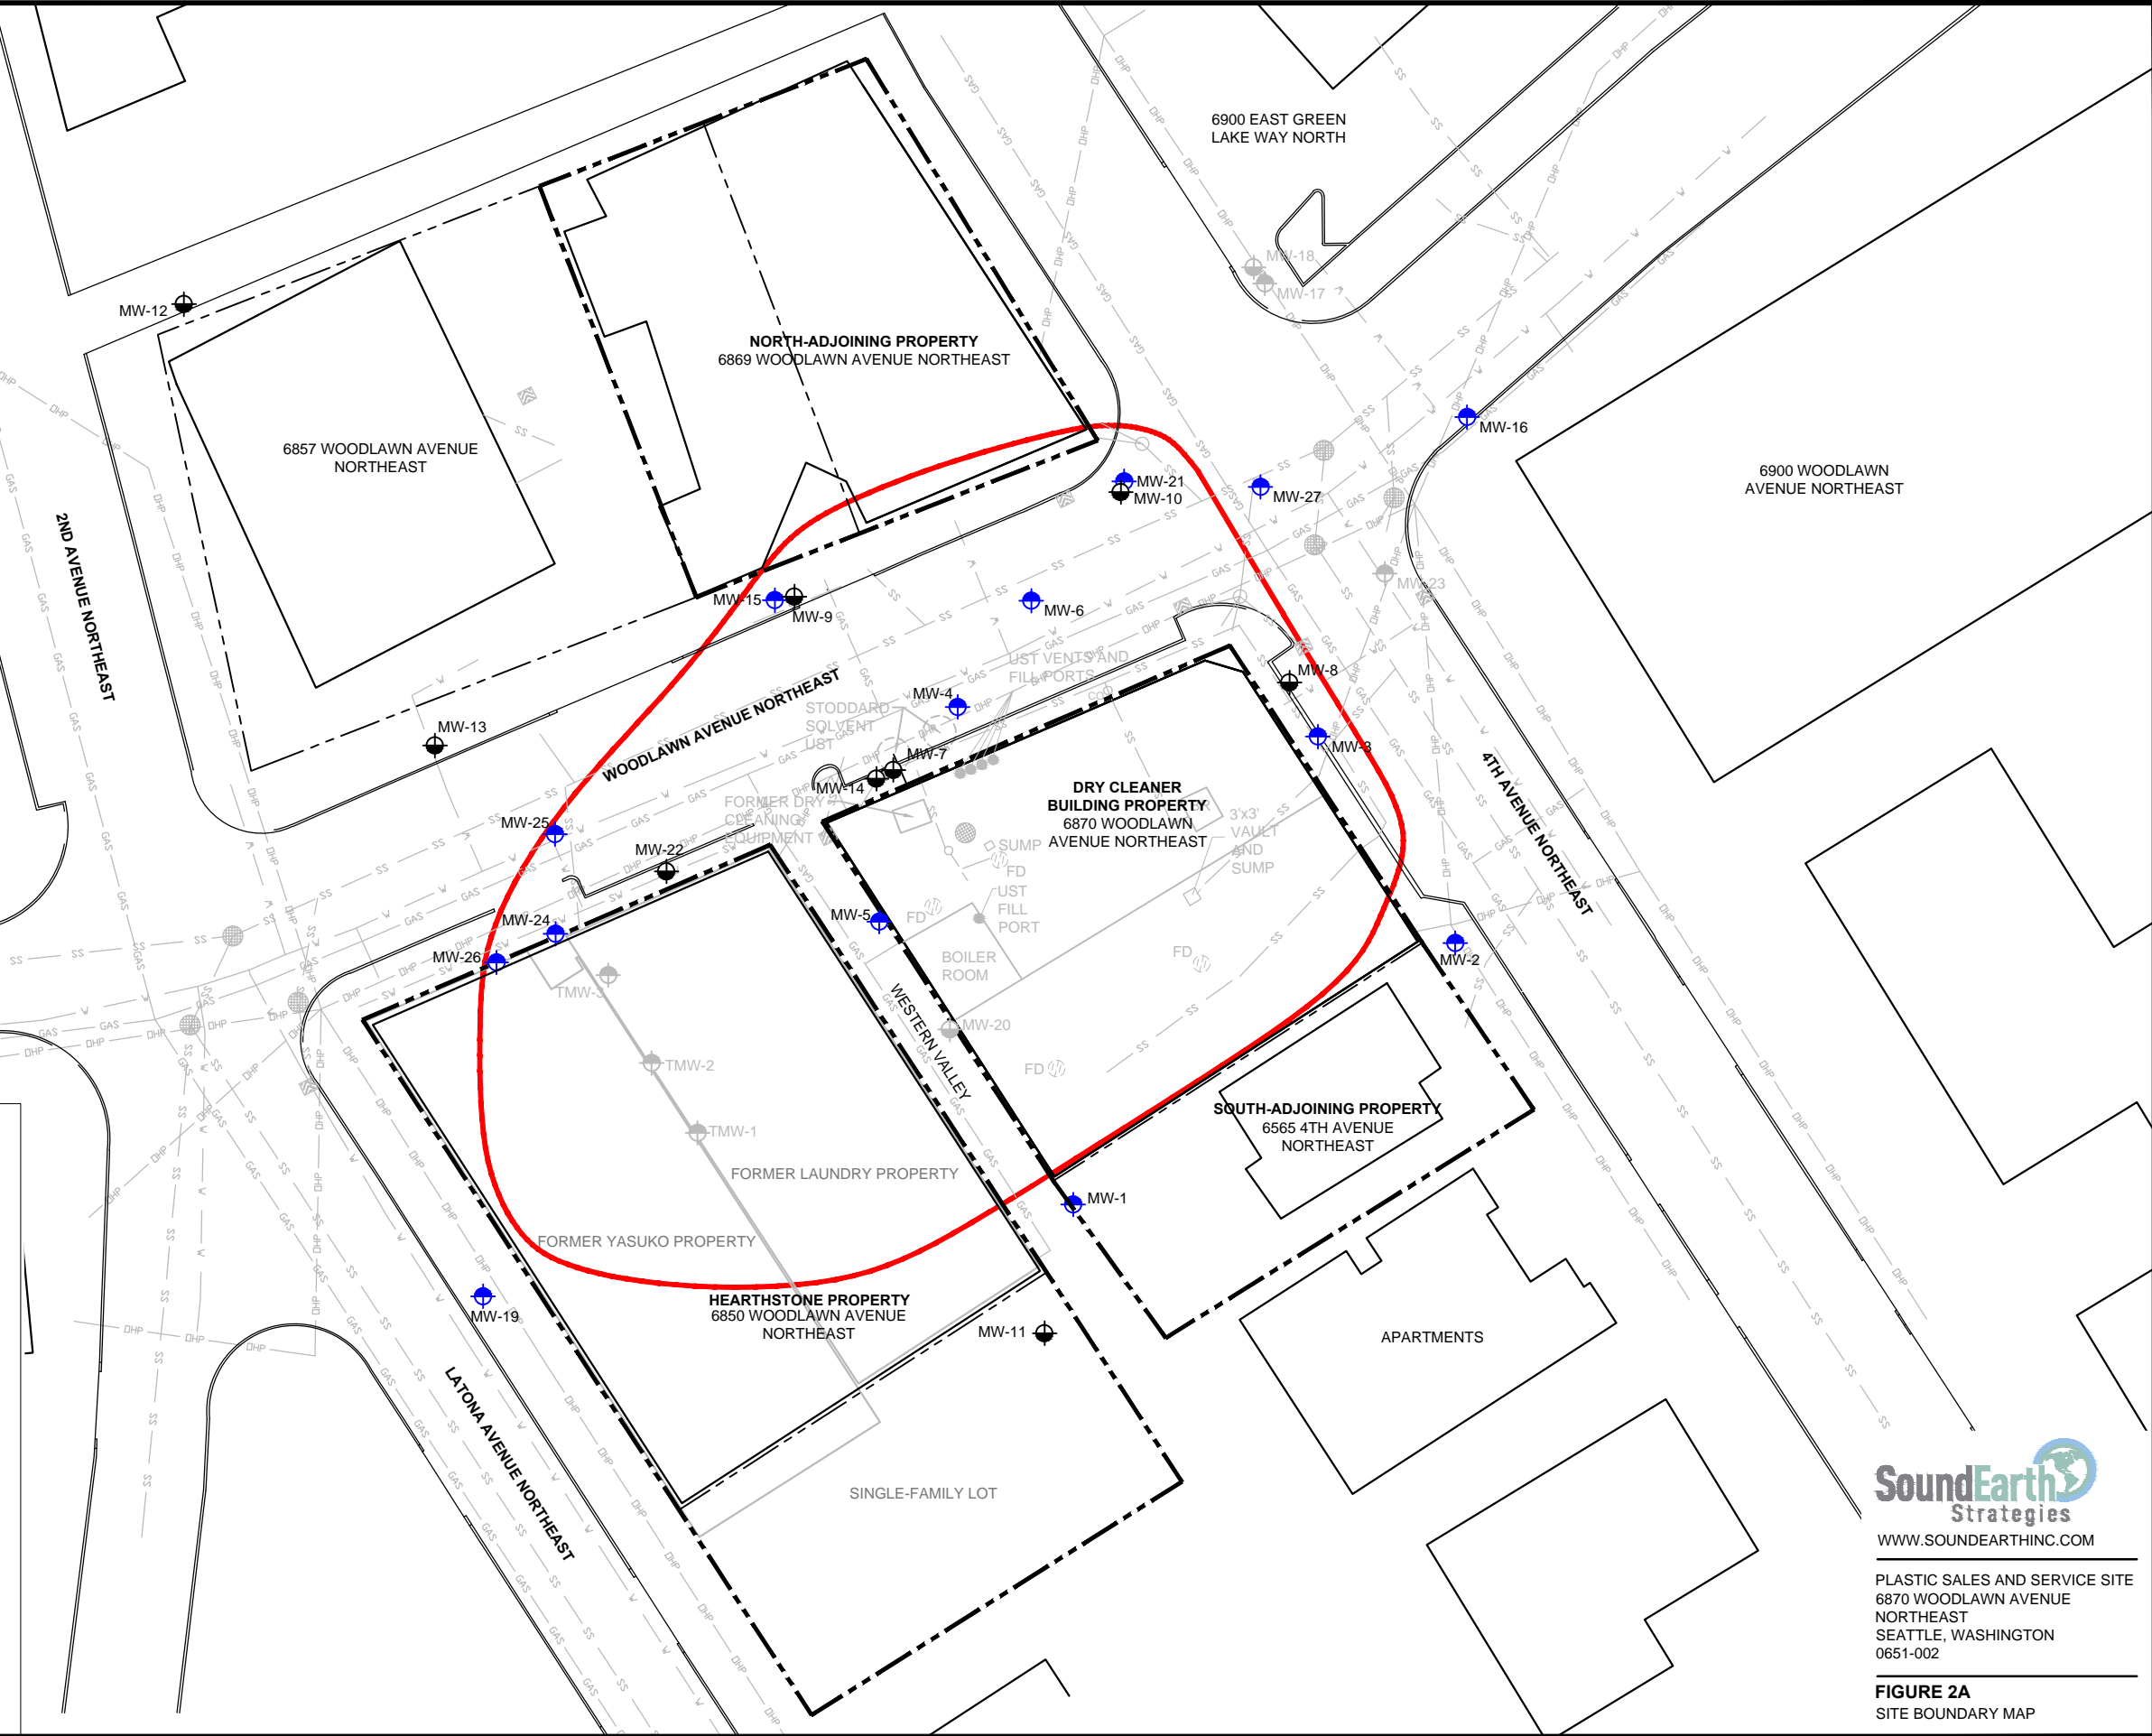

SoundEarth Strategies
WWW.SOUNDEARTHINC.COM

PLASTIC SALES AND SERVICE SITE
6870 WOODLAWN AVENUE
NORTHEAST
SEATTLE, WASHINGTON
0651-002

FIGURE 2A
SITE BOUNDARY MAP