



SNOHOMISH RIVER


SR-529
(OLD HWY 99)

MARINE VIEW DRIVE

SR-529
(OLD HWY 99)

0 150 300
SCALE (1:1)

Topography prepared by photogrammetric method by:
Clark M. Leeman Land Surveying

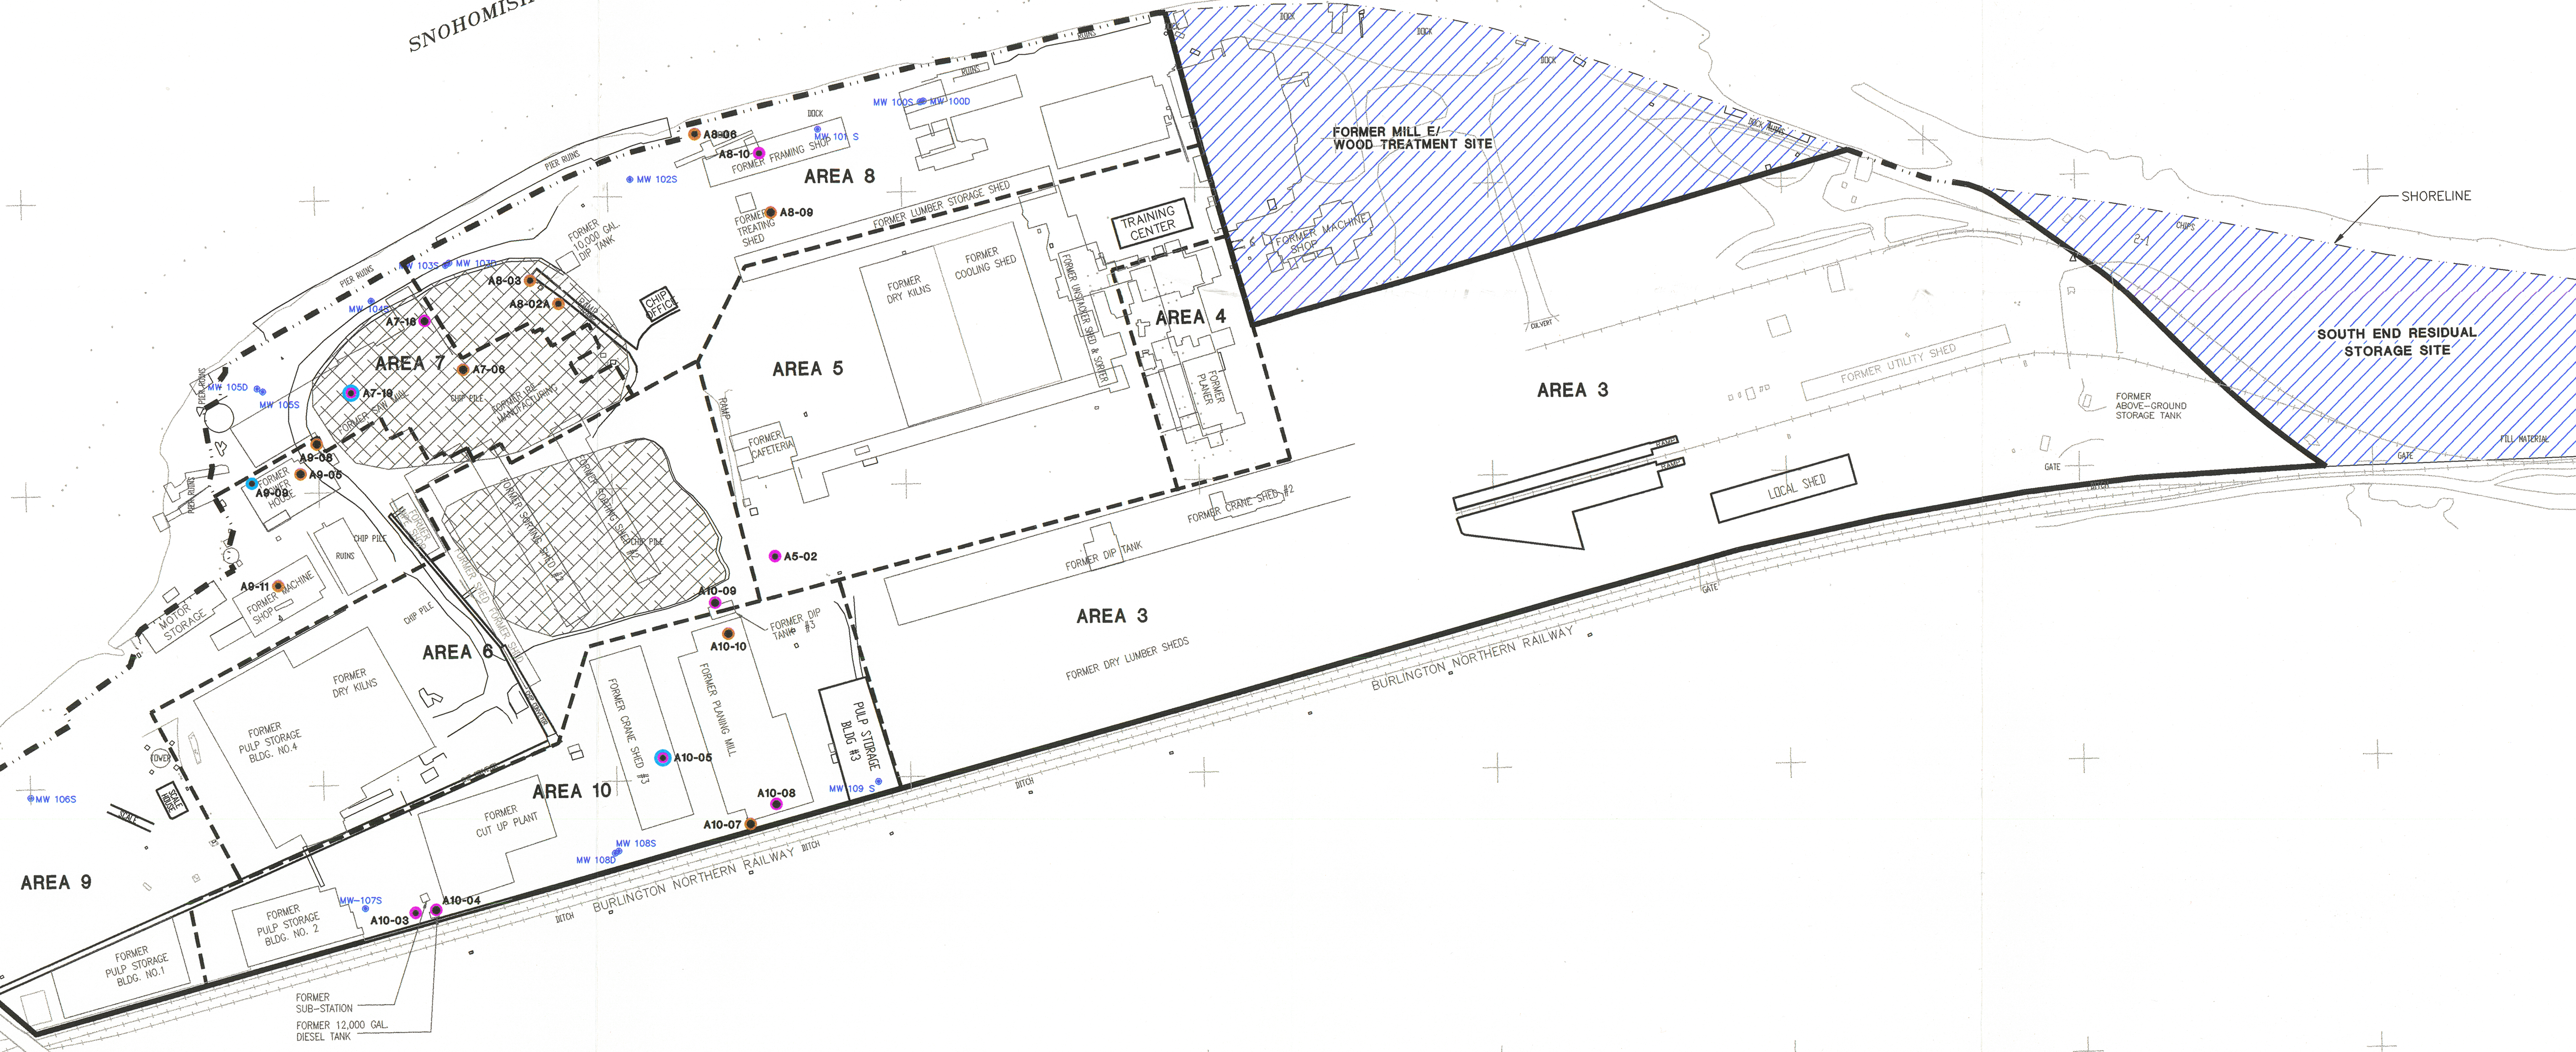

AREA	PAST MANUFACTURING ACTIVITIES	CONSTITUENTS DETECTED
3	FORMER LUMBER STORAGE AREA	PCP, PCB, TPH
4	FORMER PLANER BUILDING AREA	NONE
5	FORMER DRY KILN AREA	TPH
6	FORMER SORTING SHEDS, DRY KILNS, AND PULP STORAGE	TPH
7	FORMER SAW MILL AREA	PCB, TPH
8	FORMER TREATING SHED, DIP TANK, AND OIL STORAGE AREA	PCP, TPH
9	FORMER POWER HOUSE, MACHINE SHOP, AND MOTOR SHOP	PCB, TPH
10	FORMER CUT-UP PLANT, PLANING MILL, AND DIP TANK	PCP, PCB, TPH

LEGEND

- MW 109 S ● MONITORING WELL (EMCON 1992)
- SHORELINE
- - - - - EAST SITE OPERABLE UNIT BOUNDARY
- EAST SITE OPERABLE UNIT BOUNDARY
- AREA BOUNDARY
- EXISTING BUILDING OR STRUCTURE
- /// OTHER WEYERHAEUSER EVERETT OPERABLE UNITS
- > 10mg/kg PCB's¹
- Between 1,000 and 2,500mg/Kg TPH as Diesel or Oil
- > 2,500mg/Kg TPH as Diesel or Oil
- Ecology MTC Method A Industrial Soil Cleanup Level
- Chip Storage

REV	DATE	DESCRIPTION	OWN BY	DES BY	CHK BY	APP BY



FIGURE 6-1
WEYERHAEUSER COMPANY
WEYERHAEUSER EVERETT EAST SITE
**FORMER MANUFACTURING LOCATIONS
AND AREAS OF AFFECTED SOILS**