
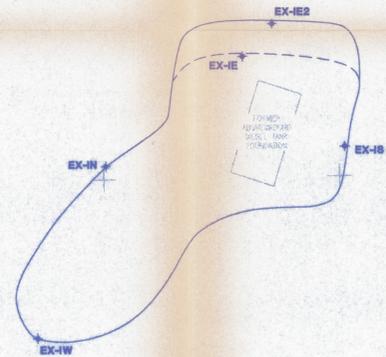
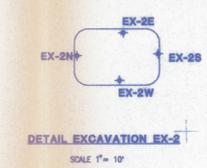


SNOHOMISH RIVER

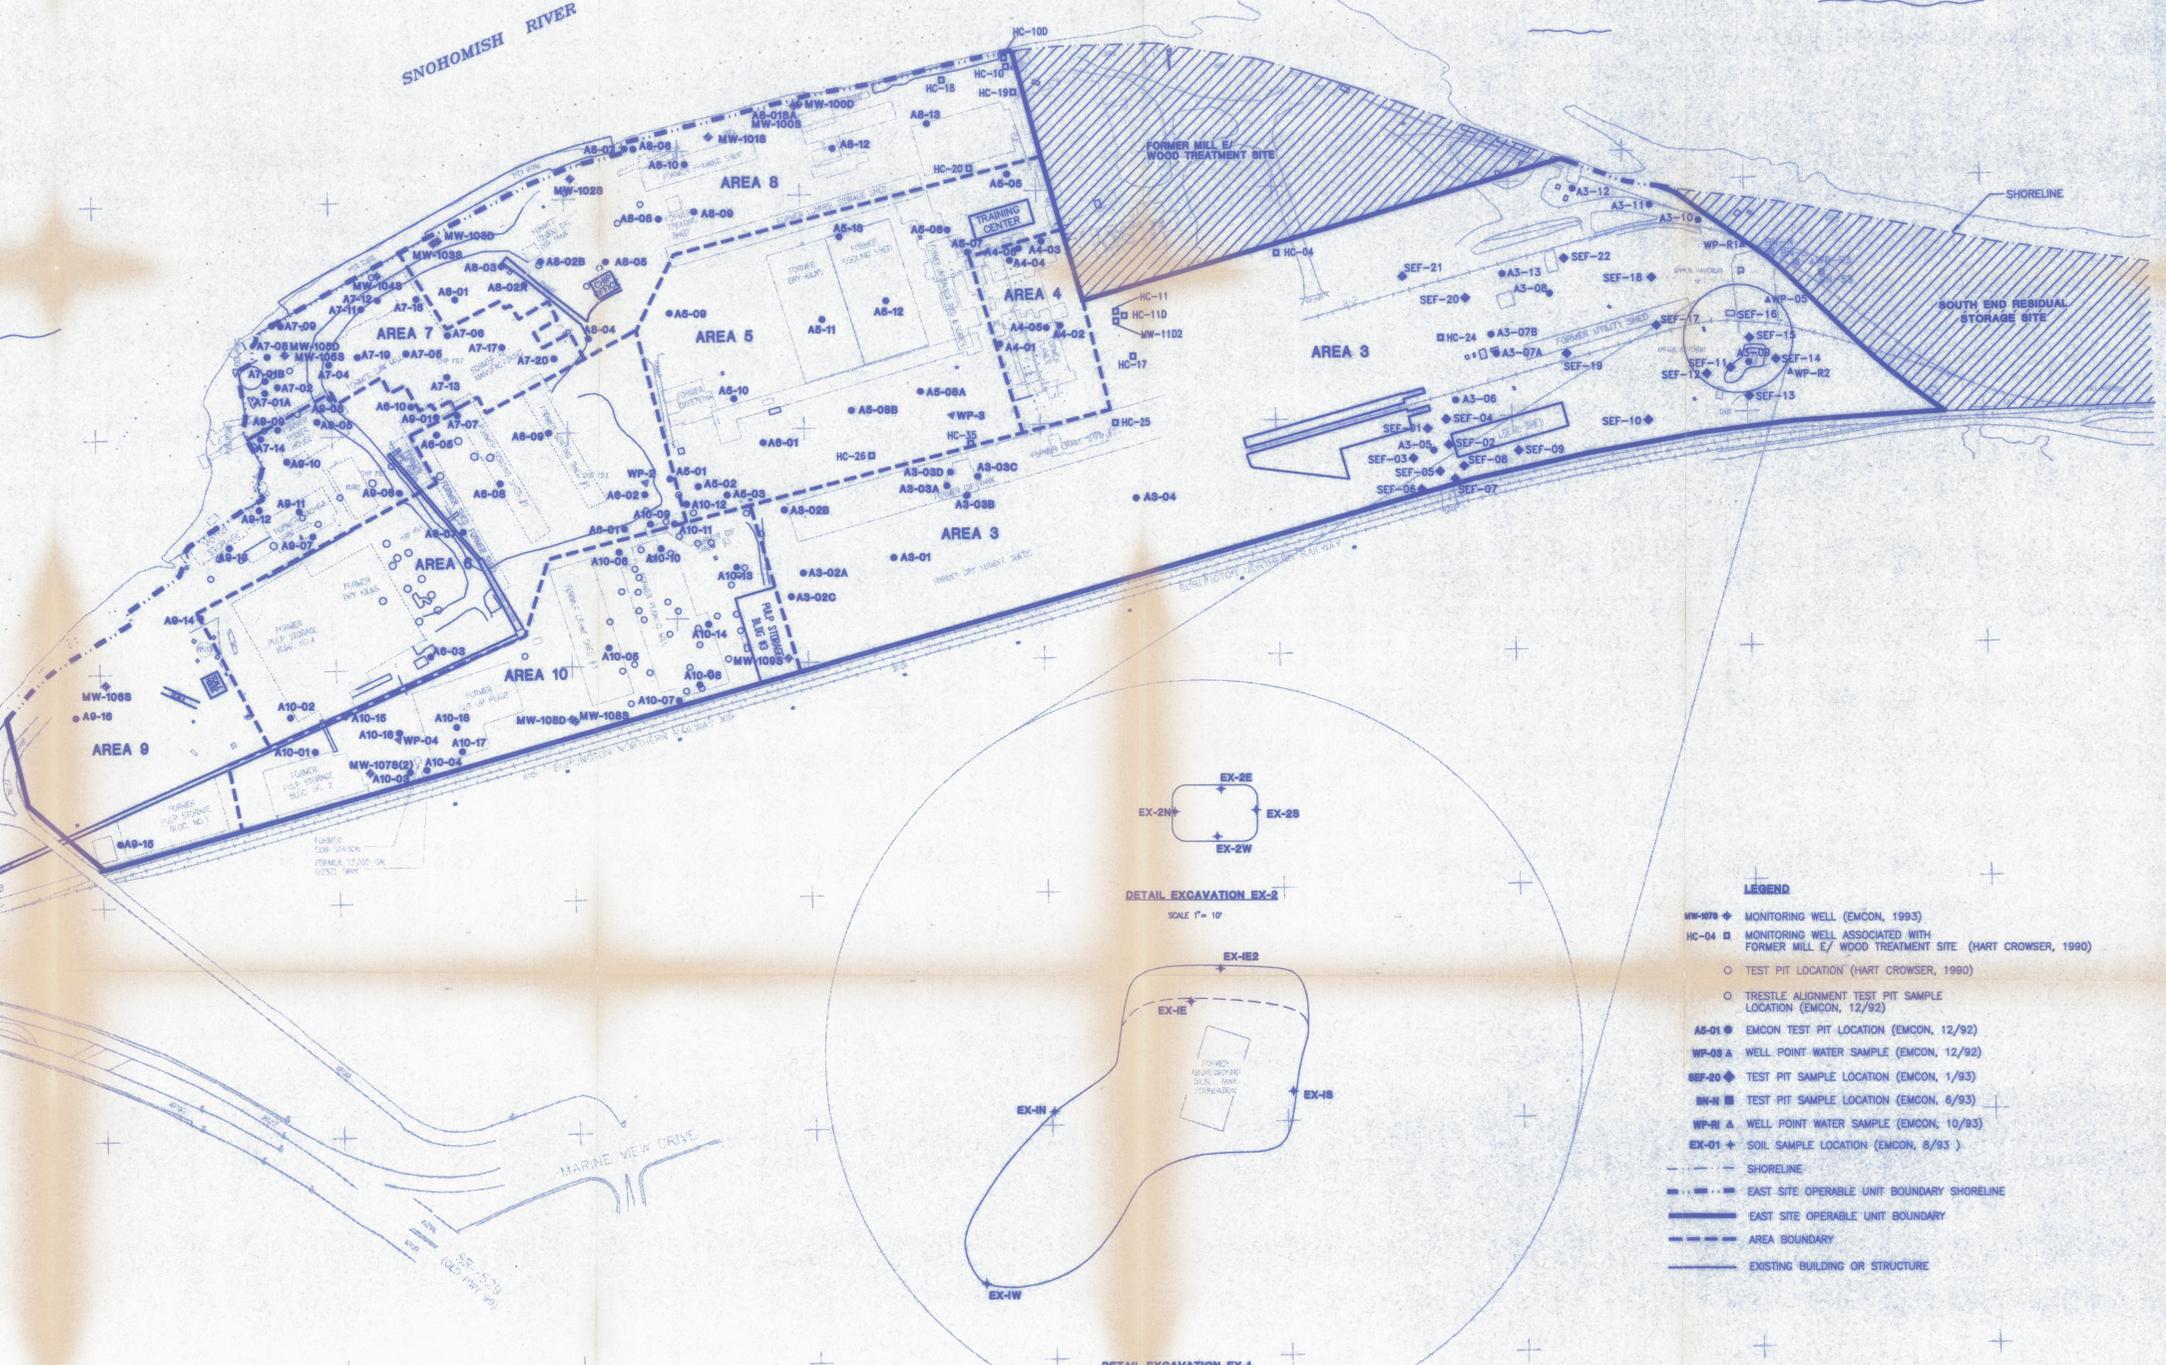

- LEGEND**
- MW-1078 ◆ MONITORING WELL (EMCON, 1993)
  - HC-04 □ MONITORING WELL ASSOCIATED WITH FORMER MILL E/ WOOD TREATMENT SITE (HART CROWSER, 1990)
  - TEST PIT LOCATION (HART CROWSER, 1990)
  - TRESTLE ALIGNMENT TEST PIT SAMPLE LOCATION (EMCON, 12/92)
  - A5-01 ● EMCON TEST PIT LOCATION (EMCON, 12/92)
  - WP-08 ▲ WELL POINT WATER SAMPLE (EMCON, 12/92)
  - SEF-20 ◆ TEST PIT SAMPLE LOCATION (EMCON, 1/93)
  - WP-04 ▲ WELL POINT WATER SAMPLE (EMCON, 6/93)
  - WP-05 ▲ WELL POINT WATER SAMPLE (EMCON, 10/93)
  - EX-01 ◆ SOIL SAMPLE LOCATION (EMCON, 8/93)
  - - - SHORELINE
  - - - - - EAST SITE OPERABLE UNIT BOUNDARY SHORELINE
  - - - - - EAST SITE OPERABLE UNIT BOUNDARY
  - - - - - AREA BOUNDARY
  - - - - - EXISTING BUILDING OR STRUCTURE

0 150 300  
SCALE (ft)

Topography prepared by photogrammetric method by:  
Clark M. Leeman Land Surveying

REV	DATE	DESCRIPTION	OWN BY	DES BY	CHK BY	APP BY



WEYERHAEUSER COMPANY  
EVERETT, WASHINGTON  
**EAST SITE OPERABLE UNIT**

DRAWING NO  
**1**  
PROJECT NO  
0141-037.64