





LEGEND

L-1 Well number and approximate location

REFERENCE:
Undated, unutilized site utility plan provided by
Sollaus, Inc.

 Applied Geotechnology Inc. Geotechnical Engineering Geology & Hydrogeology	SITE PLAN Sollaus Inc. - Parcel A / Lindal Property Tacoma, Washington	DRAWN NB	APPROVED 	DATE 2/27/87	REVISION
	JOB NUMBER 15-181.001	PLAN 2			

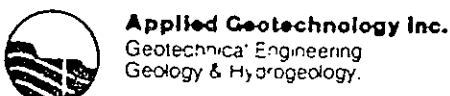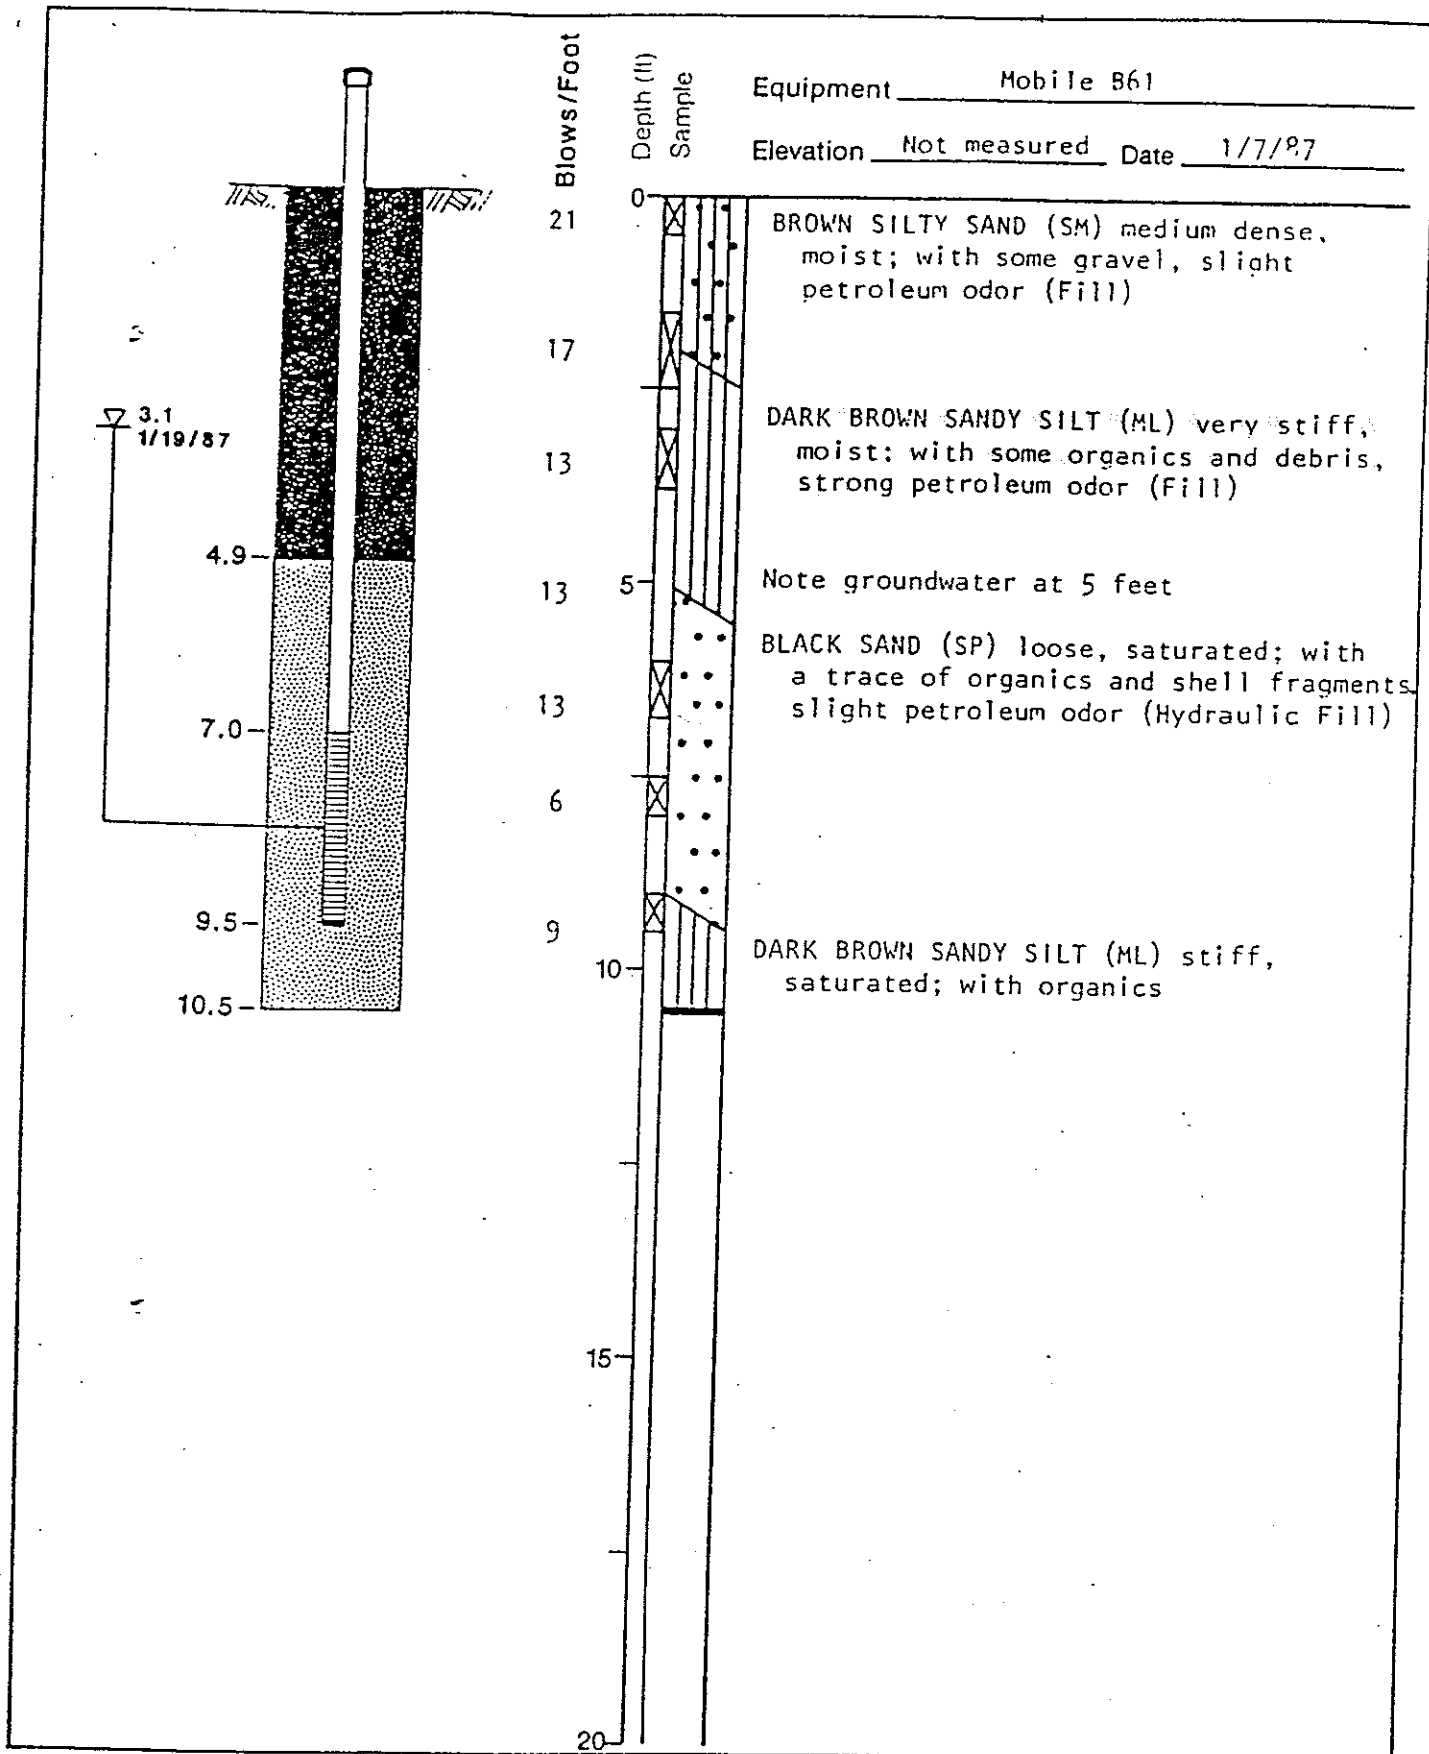


LOG AND INSTALLATION - WELL L-1

Solidus Inc. - Parcel A/Lindal Property
 Tacoma, Washington

PLATE

3

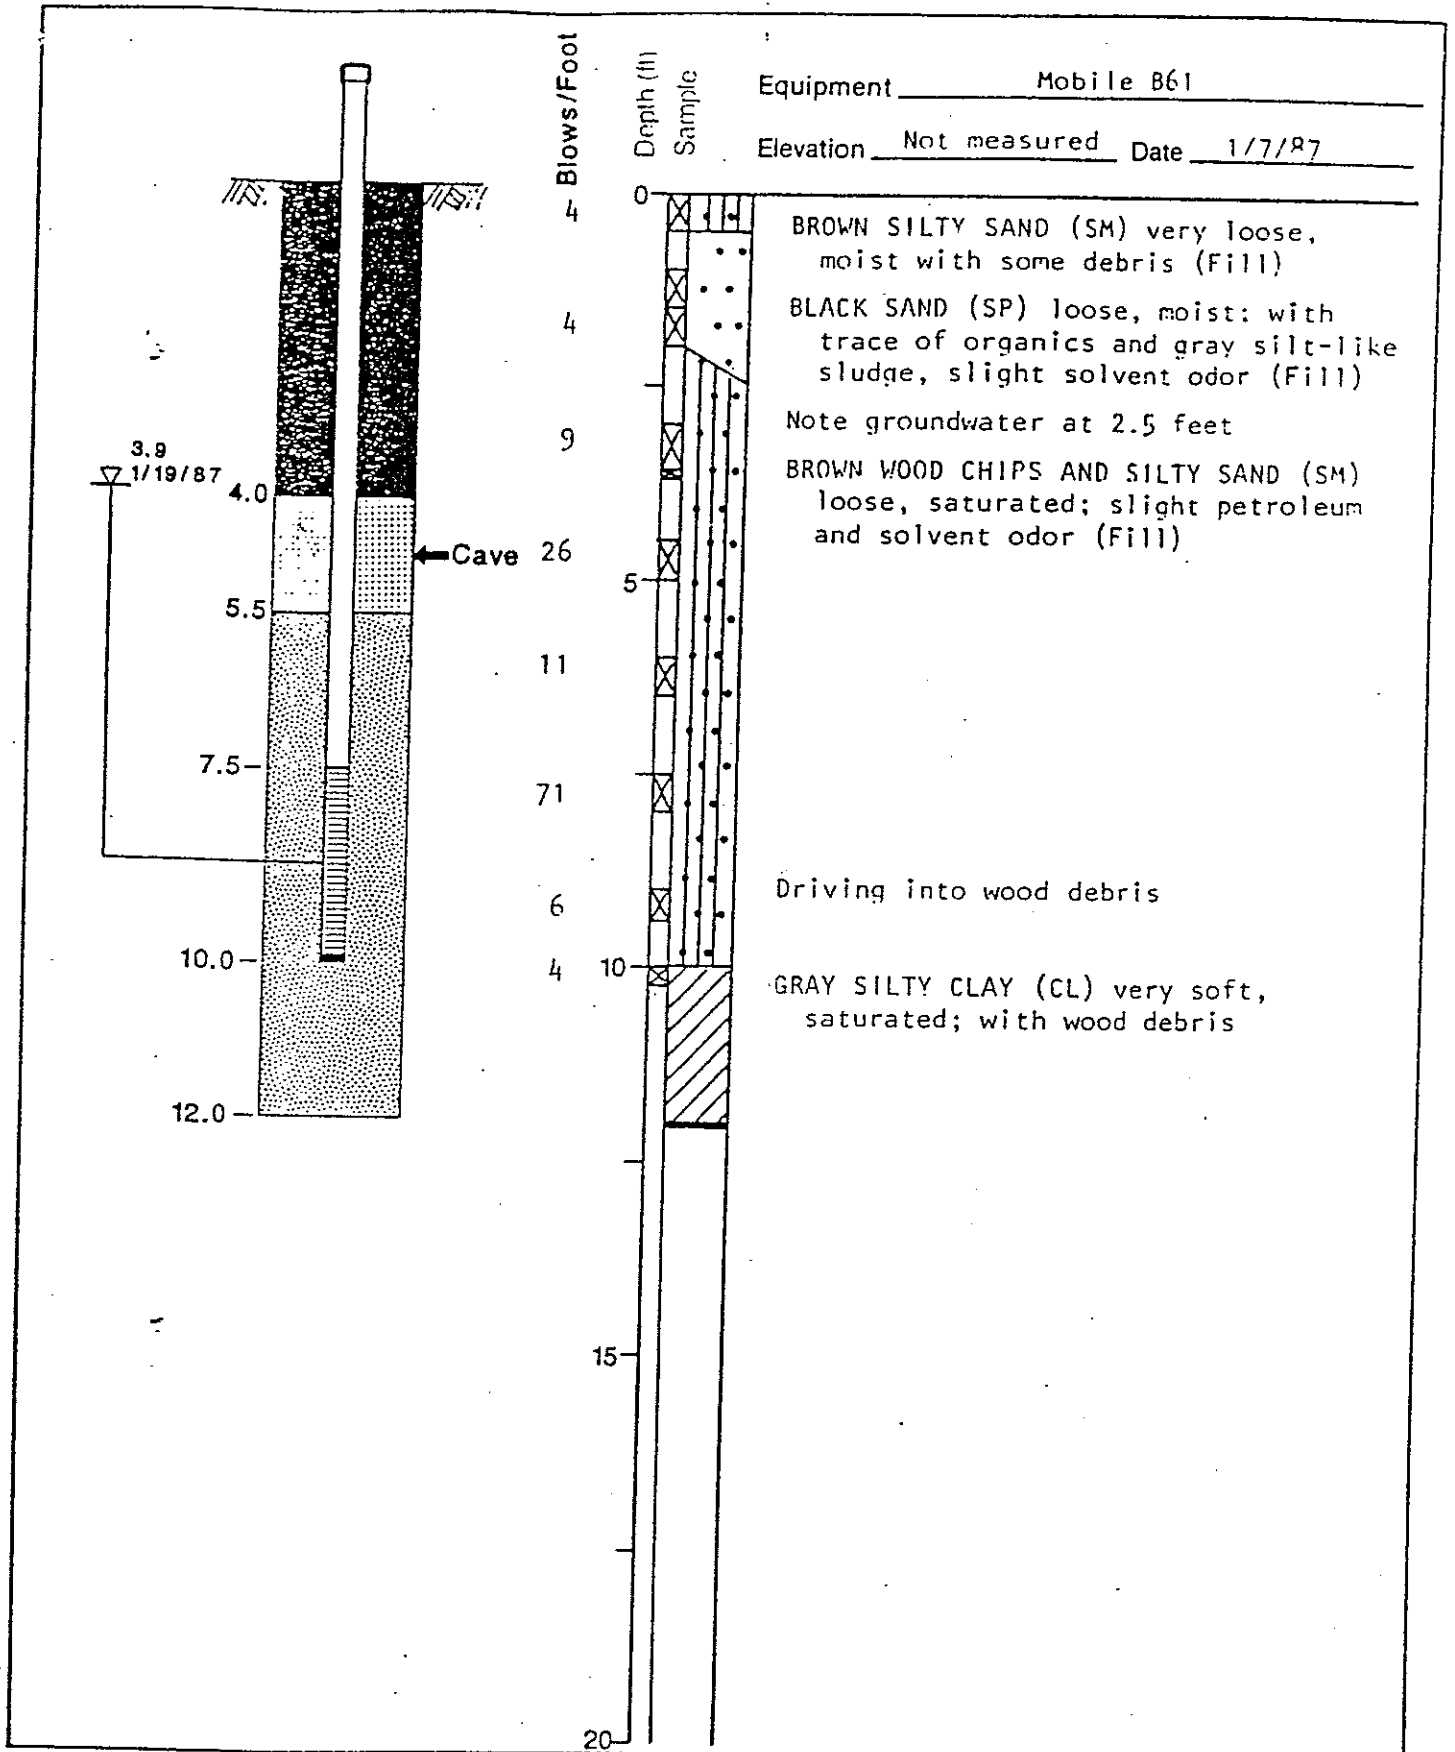

Applied Geotechnology Inc.
 Geotechnical Engineering
 Geology & Hydrogeology

LOG AND INSTALLATION - WELL L-2
 Solidus Inc. - Parcel A/Lindal Property
 Tacoma, Washington

PLATE

4

JOB NUMBER
 15,181.001


DRAWN
 NB

APPROVED

DATE
 2/2/87

REVISED

DATE

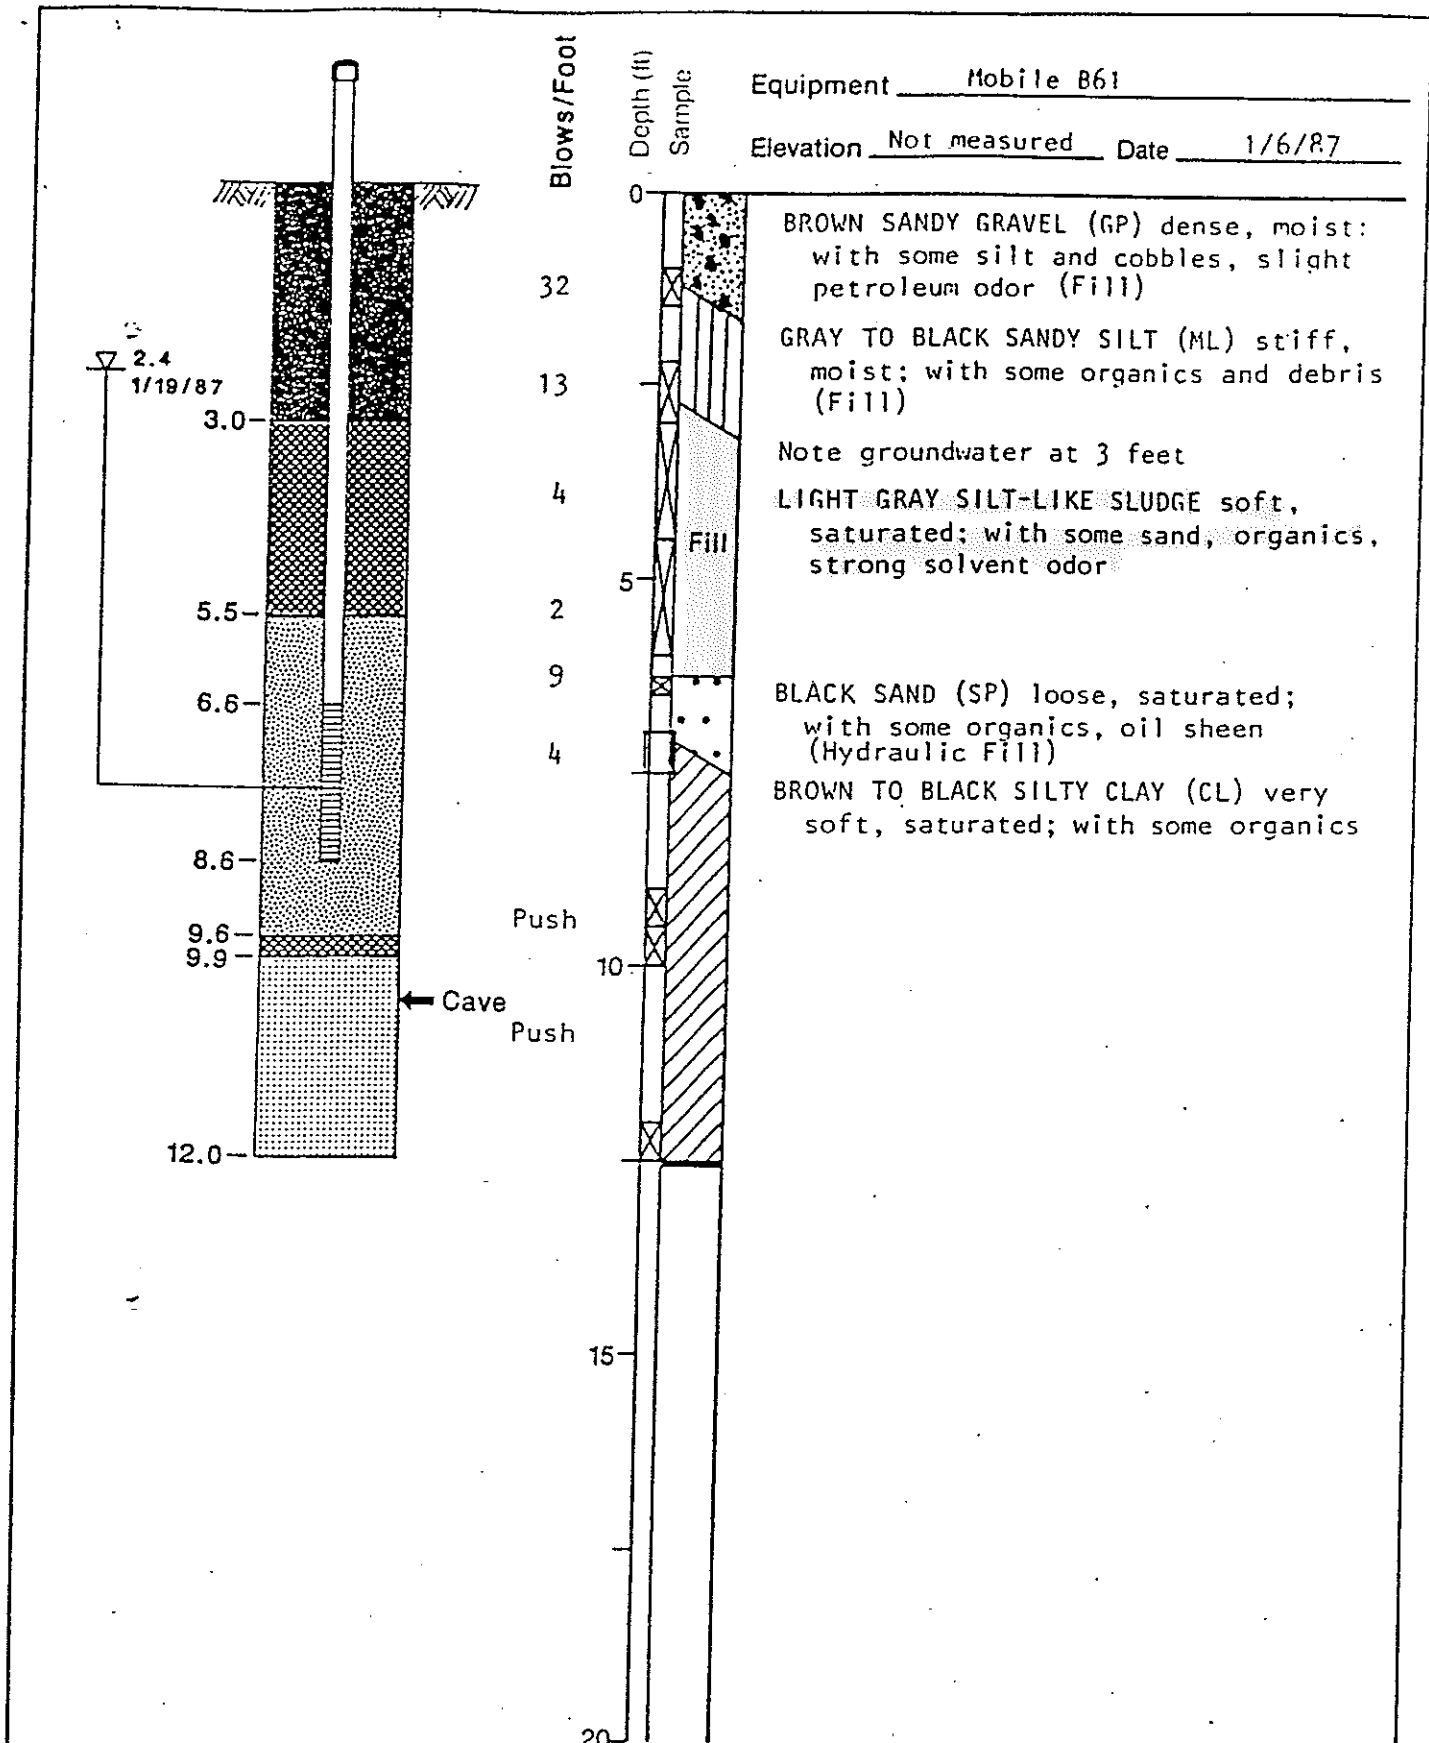

Applied Geotechnology Inc.
 Geotechnical Engineering
 Geology & Hydrogeology

LOG AND INSTALLATION - WELL L-3

Solidus Inc. - Parcel A/Lindal Property
 Tacoma, Washington

PLATE

5

JOB NUMBER
 15,181.001


DRAWN
 NB

APPROVED

DATE
 2/2/87

REVISED

DATE


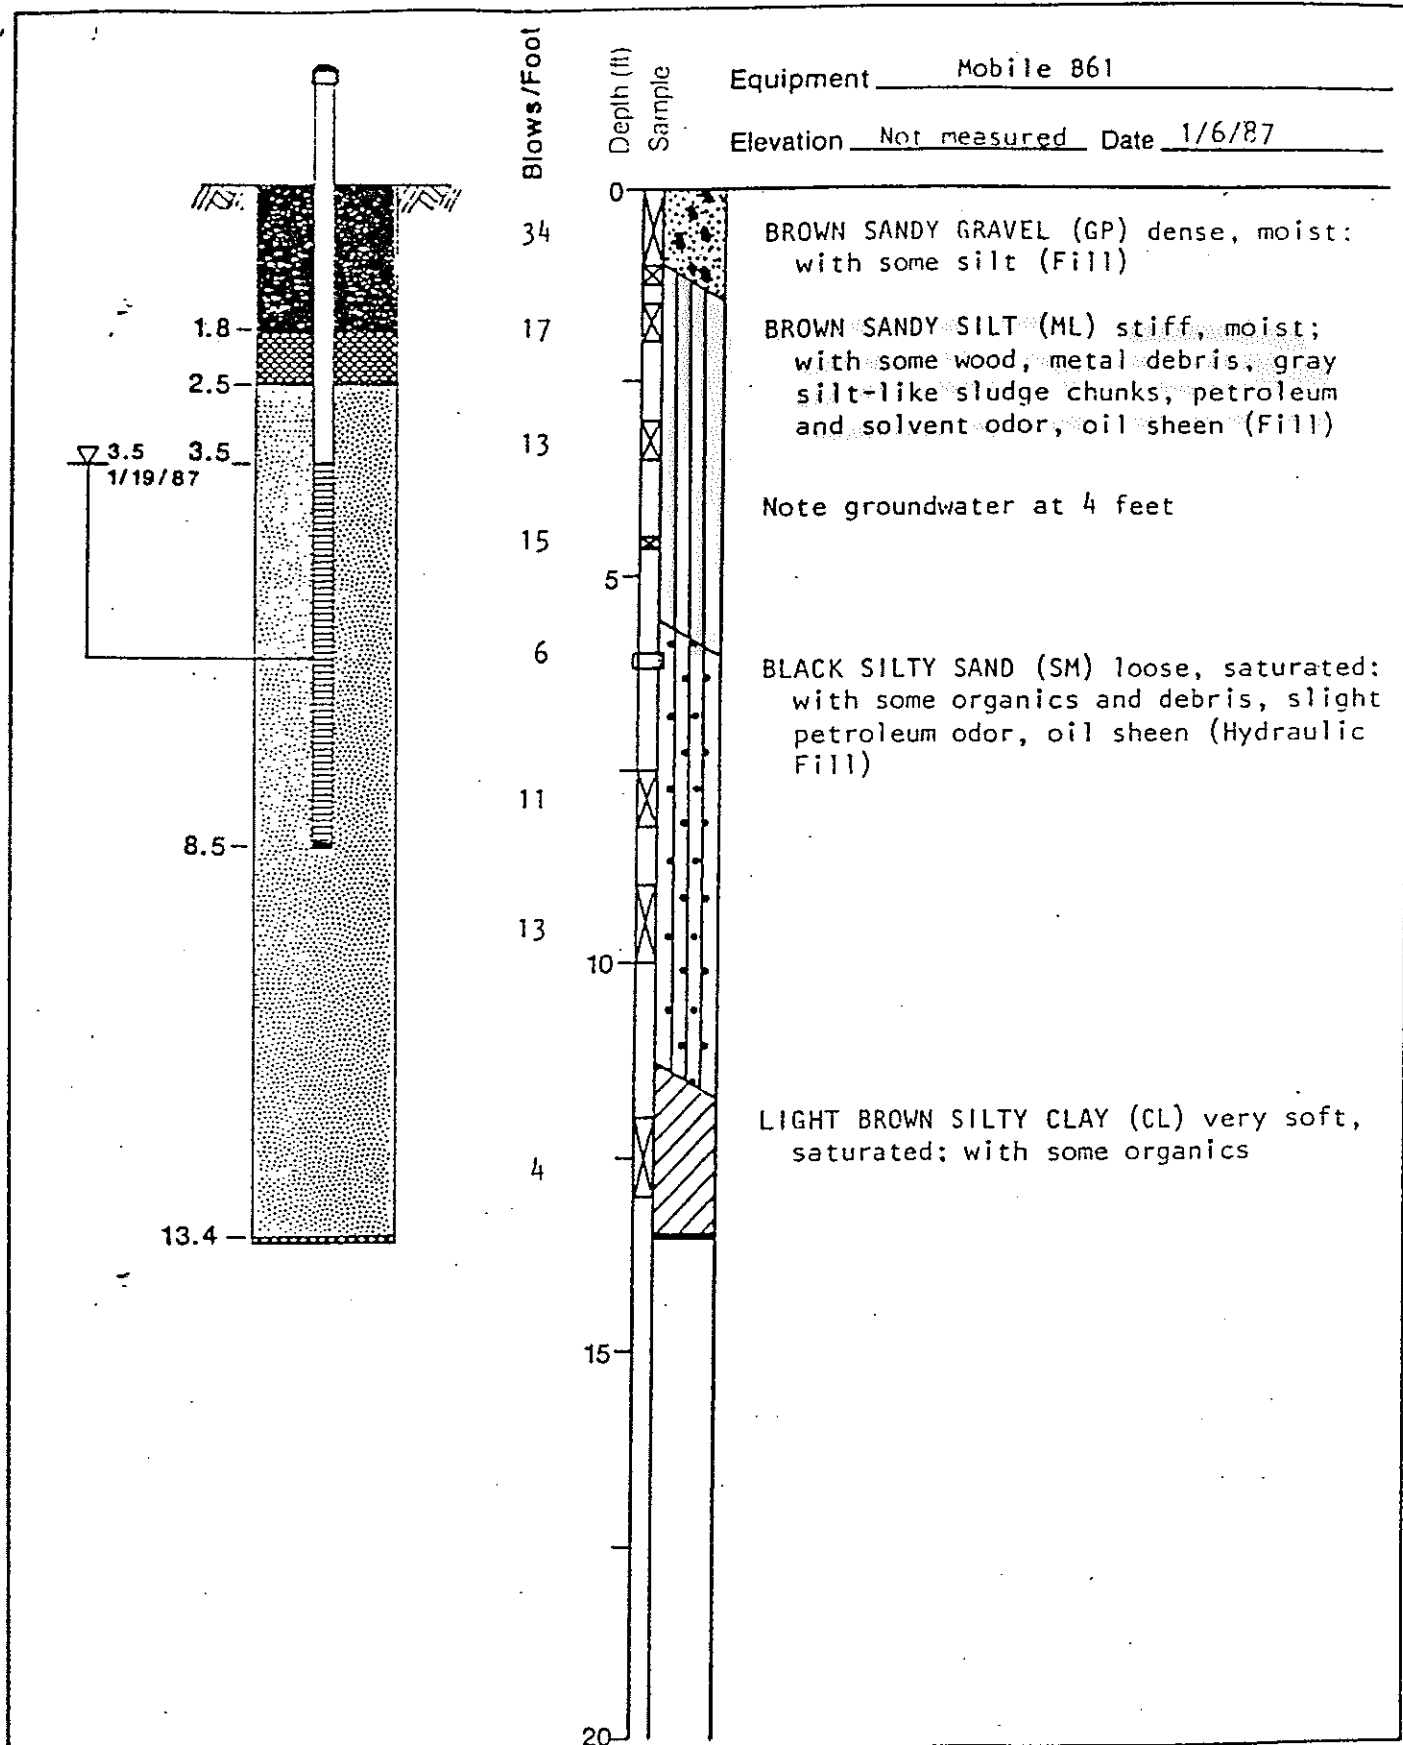


Applied Geotechnolgy Inc.
 Geotechnica Engineering
 Geology & Hydrogeology

LOG AND INSTALLATION - WELL L-4
 Solidus Inc. - Parcel A Lindal Property
 Tacoma, Washington

PLATE

6

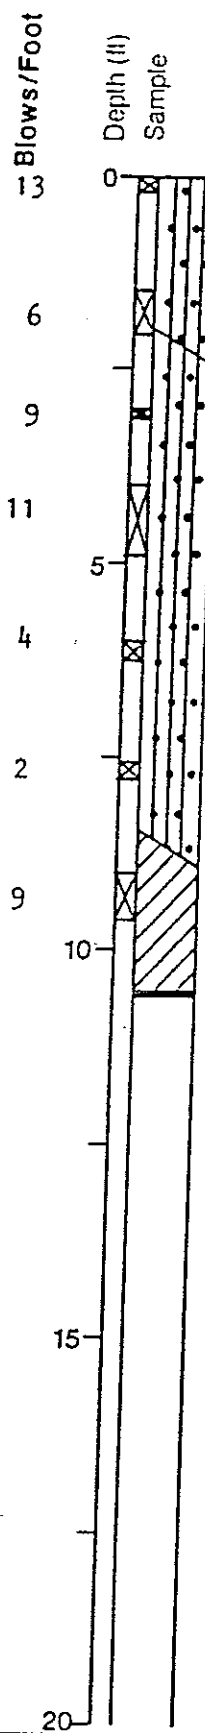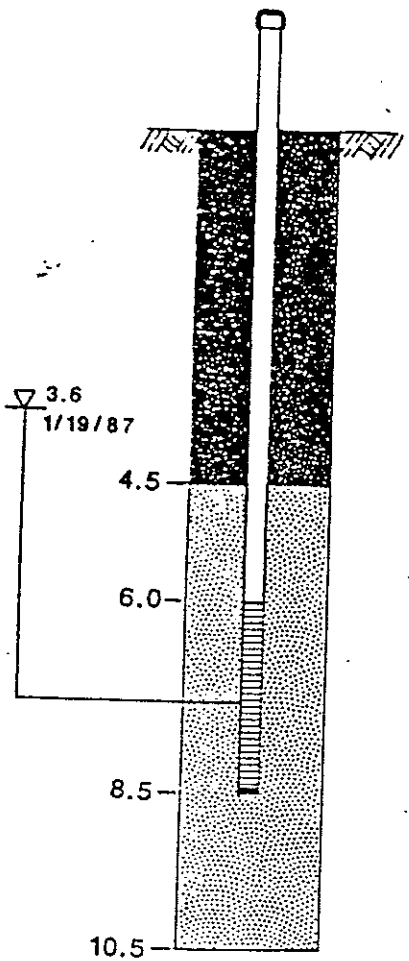

Equipment Mobile 861
 Elevation Not measured Date 1/8/87

BROWN SILTY SAND (SM) loose, moist;
 with some gravel and debris, gypsum
 residue (Fill)

BROWN-BLACK WOOD CHIPS AND SILTY SAND
 (SM) loose, wet; strong petroleum
 odor, sheen

Note groundwater at 4 feet

BLACK SILTY CLAY (CL) soft, saturated;
 with peat and coarse sand



Applied Geotechnology Inc.
 Geotechnical Engineering
 Geology & Hydrogeology

LOG AND INSTALLATION - WELL L-5
 Solidus Inc. - Parcel A/Lindal Property
 Tacoma, Washington

PLATE

7