

Key to Sample Names

Mitchell Ave Site


Excavation Area

M-B-14^(A)-32

Cumulative Sample Number

Approximate Depth
(see note)

Note: Depths indicated in sample names are approximate relative to the former concrete pad surface, except as indicated by "as" which denotes depths relative to the gravel road surface located west of the main excavation area. Sample depths relative to the gravel road are approximately eight feet lower than the former concrete pad (add eight feet to the sample depths denoted by "as").

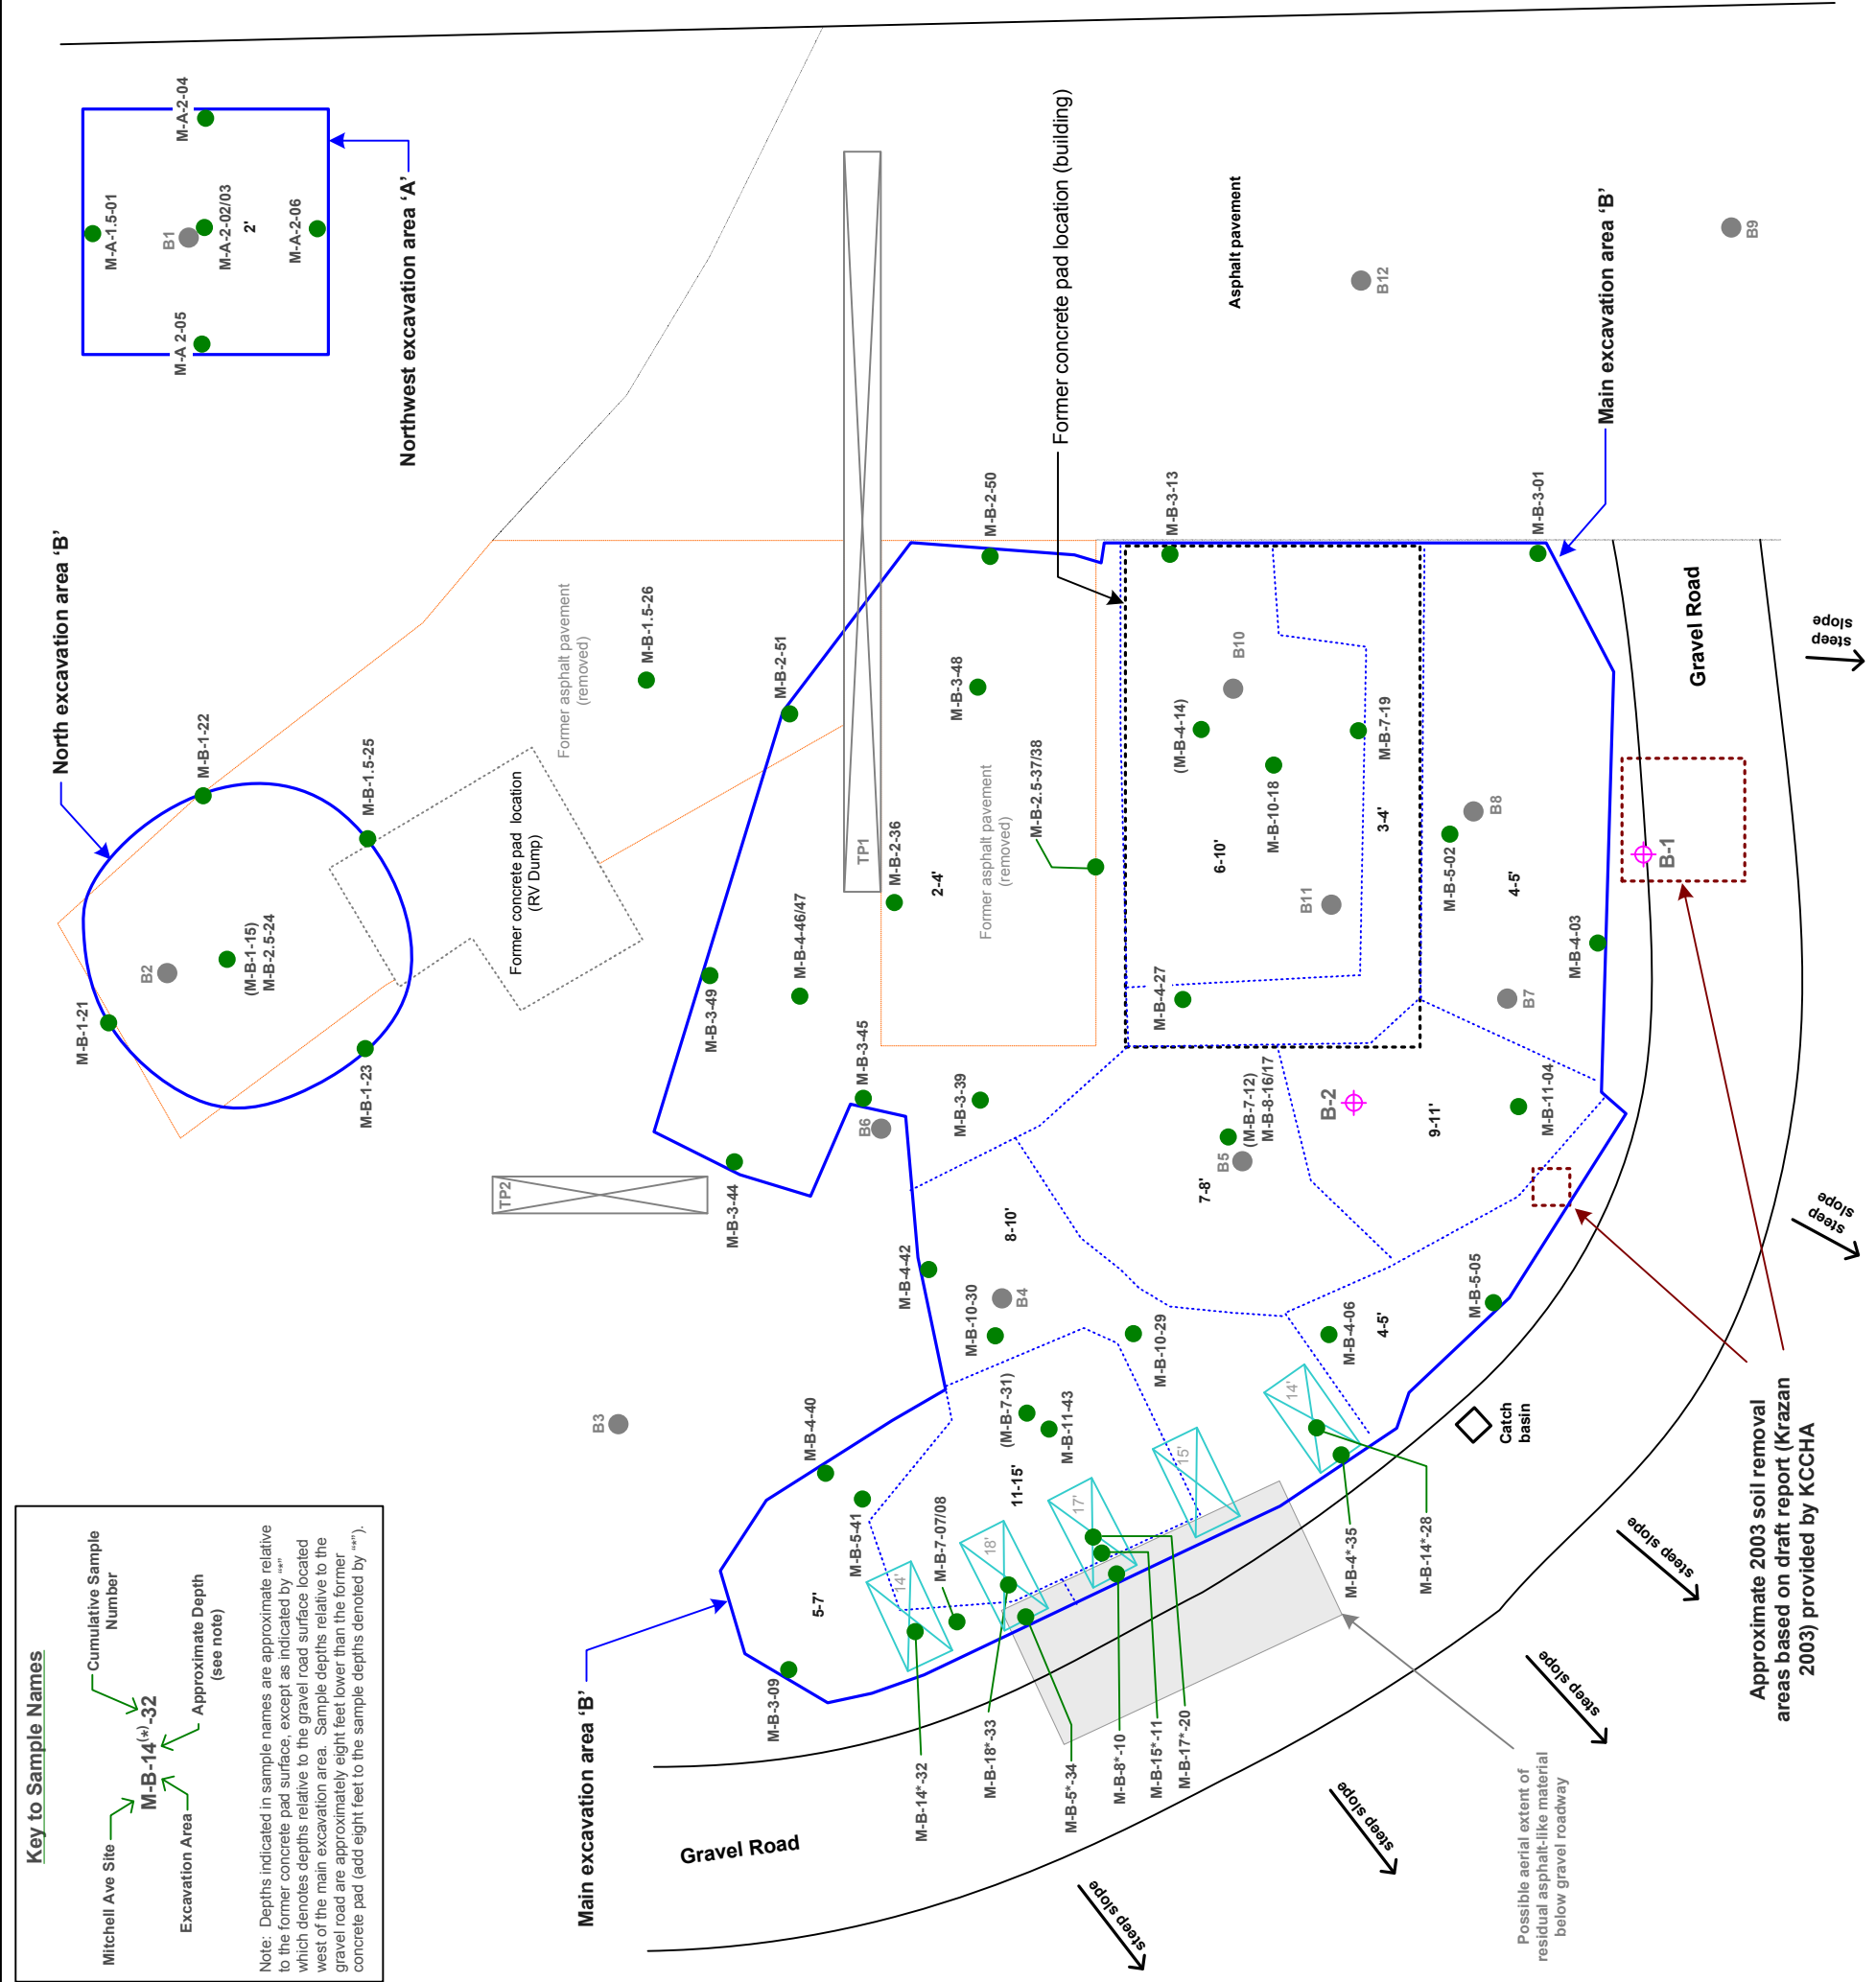

- Legend:**
- M-B-3-48
 - B-1
 - 5-7'
 - 15'
 -

Approximate confirmation soil sample location.
Parentheses indicate "interim" samples for which the soil material was subsequently excavated. All other samples are "final" samples.

Approximate soil boring location.

Approximate excavation area margins. Dashed lines indicate different depths. Text denotes approximate depths (relative to the former concrete pad) in each area.

Approximate test pit location and depth. Depths shown are relative to the gravel road west of the main excavation area (depths relative to the concrete slab are approximately eight feet deeper).

Previous soil boring and test pit locations based on map prepared by Alkai Consultants, LLC (2005).

Note: All Locations are Approximate

DRAFT

Kennedy/Jenks Consultants

KCCHA MITCHELL AVENUE SITE

PORT ORCHARD, WA

SITE AND SAMPLE LOCATION MAP

0996028*00/FIGURE 2.VSD

© 2009 Kennedy/Jenks Consultants

FIGURE 2