



LEGEND:

- ORIGINAL PLAN LOCATION
- HUB & TACK OFFSET POINT
- PK NAIL OFFSET POINT
- COORDINATE POINT "A" FROM PLAN


ELEVATIONS SHOWN: NATIONAL GEODETIC VERTICAL DATUM - 1929.

COORDINATE GRID IS WASHINGTON GRID SYSTEM, NORTH ZONE, BASED ON GPS SURVEY BY CLARK M. LEEMAN LAND SURVEYING ON JANUARY 6, 1994, DATUM IS NAD-83/91 USING HPGN CONTROL.


SCALE: 1" = 20'  
0 20 40  
FEET

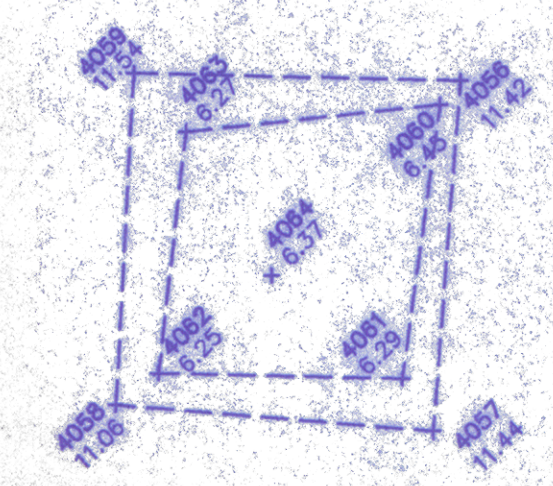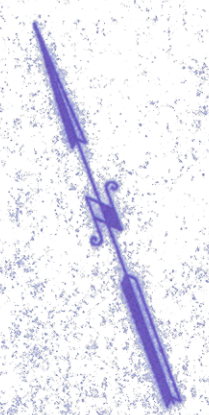


EXCAVATION AREA 13A

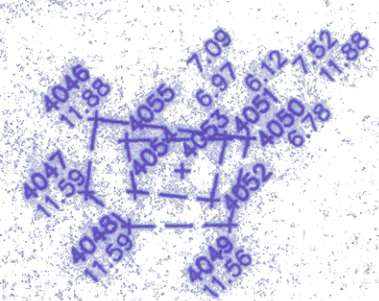

EXCAVATION AREA 13B

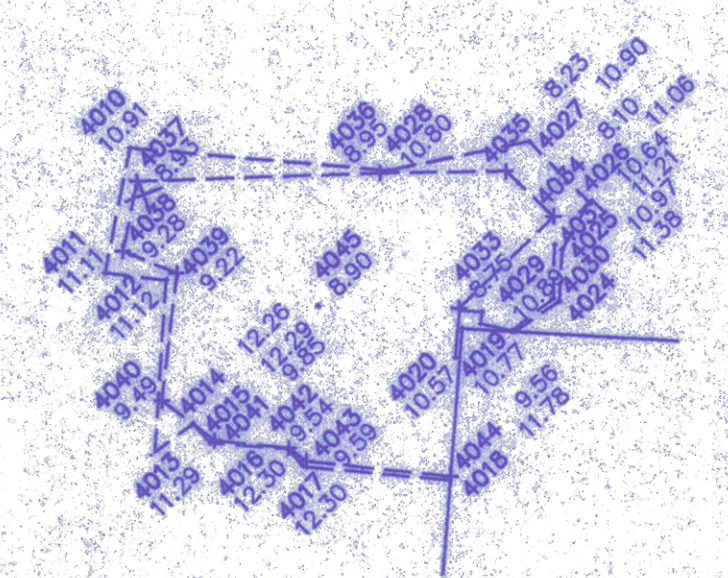

EXCAVATION AREA 16

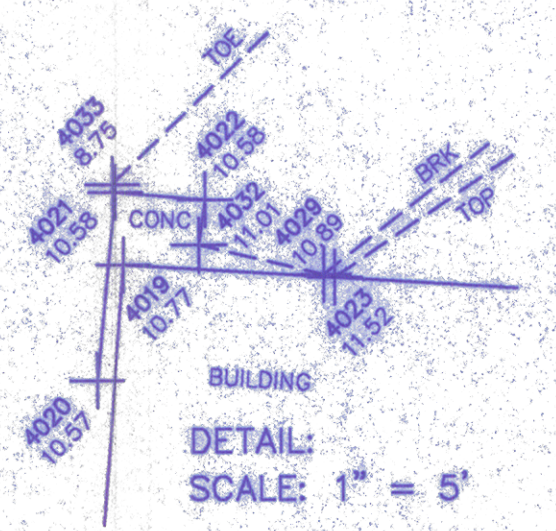

EXCAVATION AREA 13A  
BUILDING  
DETAIL:  
SCALE: 1" = 5'

REV	DATE	DESCRIPTION	DNW BY	DES BY	CHK BY	APP BY



WEST SITE REMEDIATION SURVEY AS-EXCAVATED  
WEYERHAEUSER CO. EVERETT MILL  
IN SEC. 8, T 29 N, R 5 E WM  
FOR OLYMPUS ENVIRONMENTAL, INC.

DRAWING NO  
**2**  
PROJECT NO  
0141-037.69

MATCH POINT B

MATCH POINT D

MATCH POINT A

MATCH POINT C

0074011 E  
N 373800

0009001 E

0009001 E