



**DRAFT**

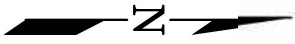

0 20' 40'

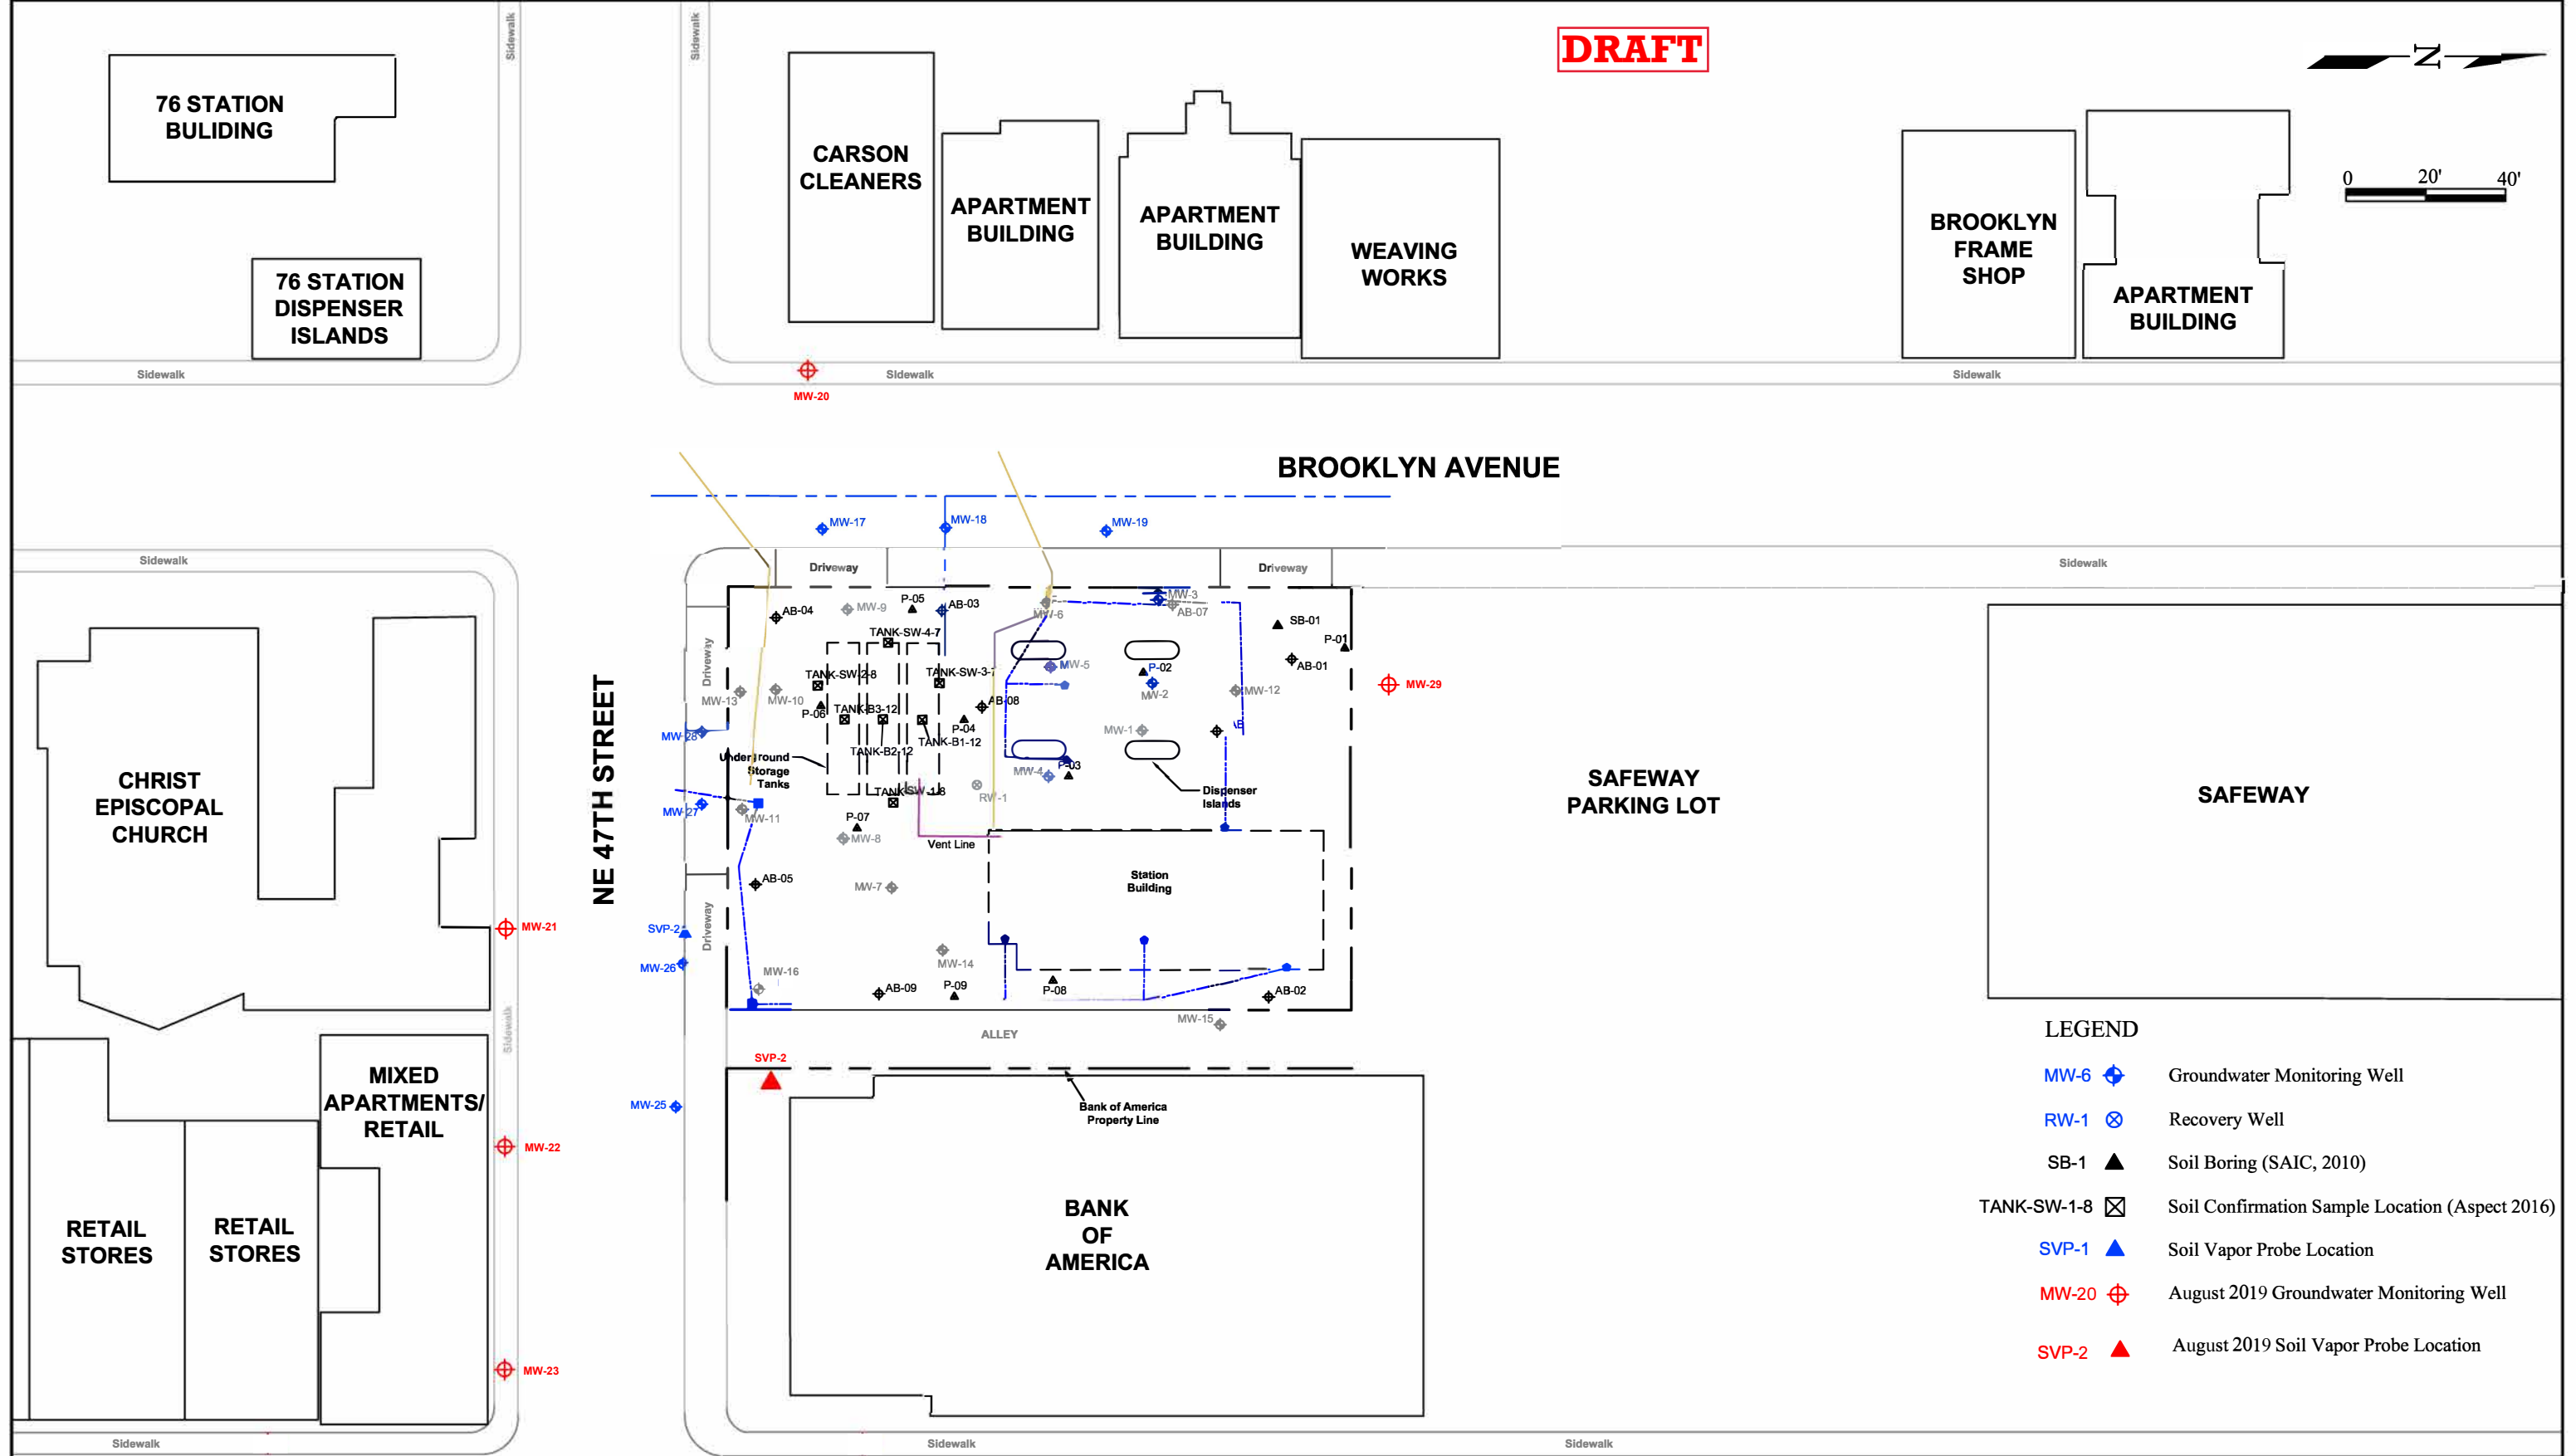

**LEGEND**

- MW-6 Groundwater Monitoring Well
- RW-1 Recovery Well
- SB-1 Soil Boring (SAIC, 2010)
- TANK-SW-1-8 Soil Confirmation Sample Location (Aspect 2016)
- SVP-1 Soil Vapor Probe Location
- MW-20 August 2019 Groundwater Monitoring Well
- SVP-2 August 2019 Soil Vapor Probe Location

**UNIVERSITY WAY NE**

Former Chevron Service Station No. 90129  
4700 Brooklyn Avenue  
Seattle, Washington

**FIGURE 1**  
Groundwater Monitoring Well  
Locations and Soil Vapor Probe  
installed August 2019

DATE: 10/28/19 DRAWING:

