



SNOHOMISH RIVER

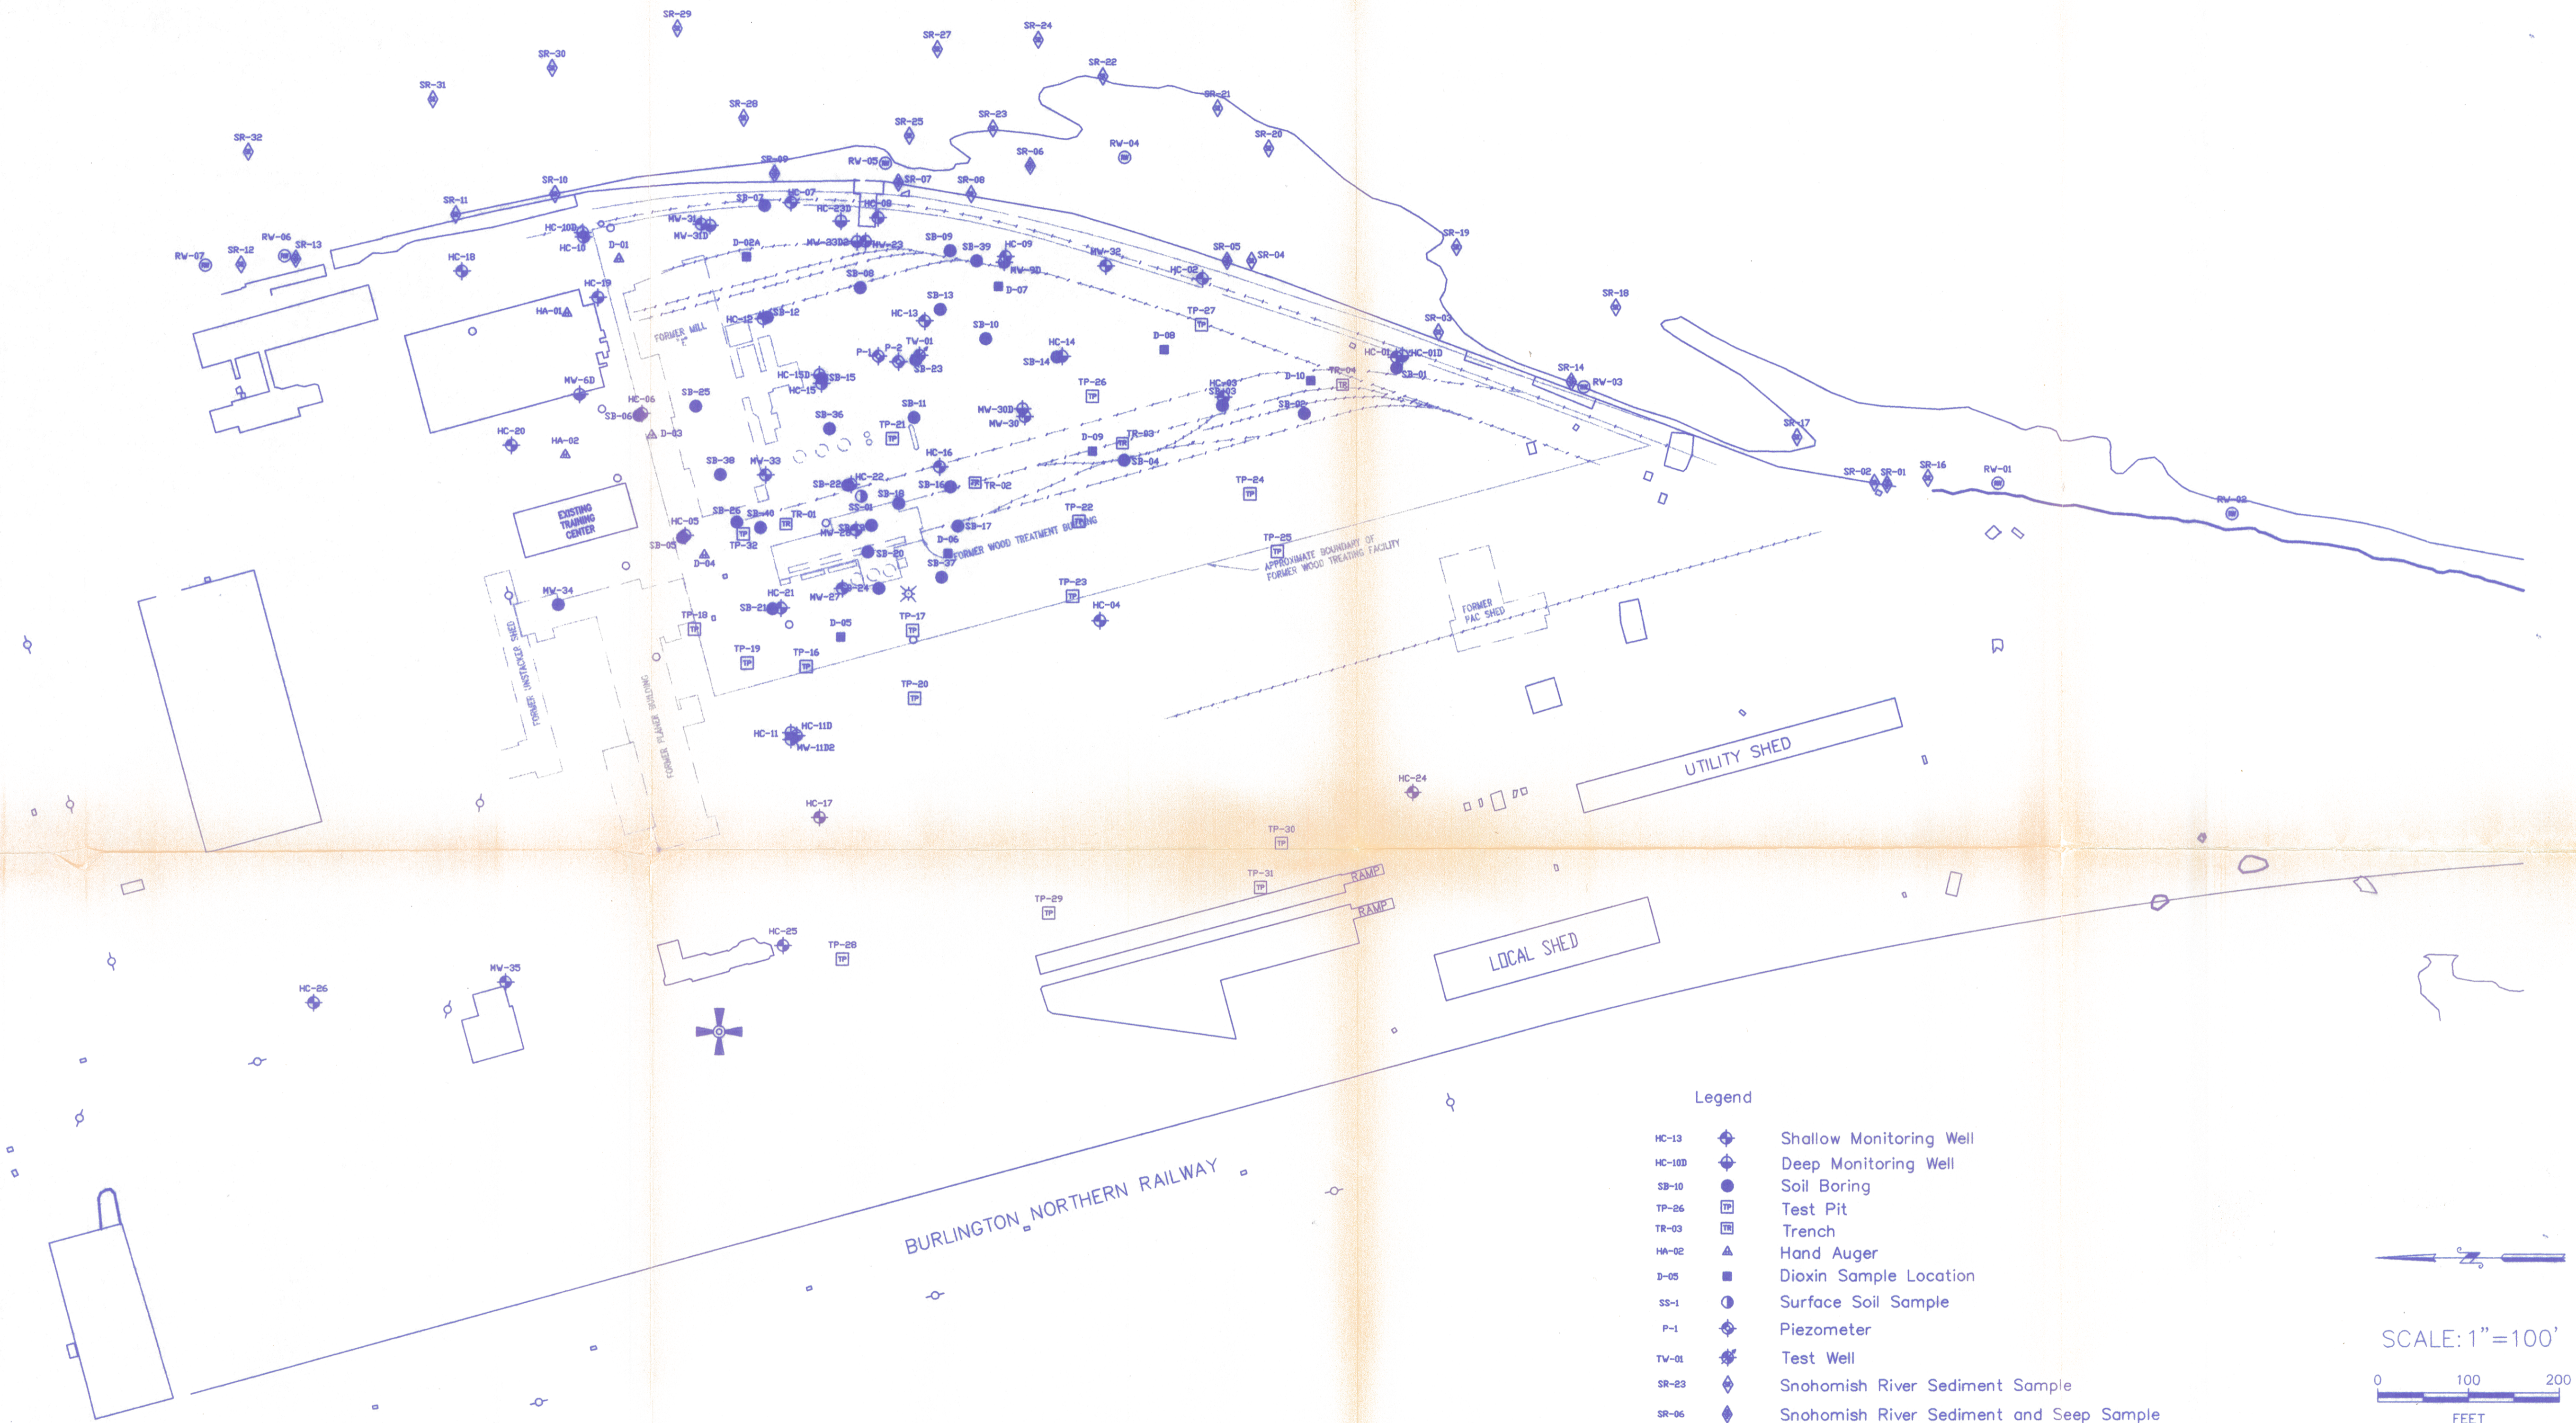

Legend

- HC-13 Shallow Monitoring Well
- HC-10D Deep Monitoring Well
- SB-10 Soil Boring
- TP-26 Test Pit
- TR-03 Trench
- HA-02 Hand Auger
- D-05 Dioxin Sample Location
- SS-1 Surface Soil Sample
- P-1 Piezometer
- TV-01 Test Well
- SR-23 Snohomish River Sediment Sample
- SR-06 Snohomish River Sediment and Seep Sample
- RV-03 Snohomish River Surface Water Sample

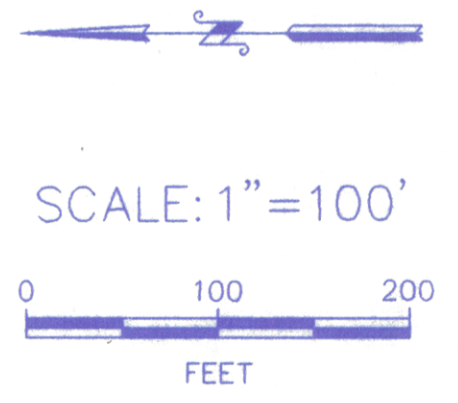

5-31-94	DRAFT						
REV	DATE	DESCRIPTION	DWN BY	DES BY	CHK BY	APP BY	
DATE OF ISSUE	DWN BY		CHK BY				
	DES BY		APP BY				



FORMER MILL E/KOPPERS FACILITY
EVERETT, WASHINGTON

SITE MAP

DRAWING NO
1
PROJECT NO
0141-037.17