

Form 2C Supplemental


Attachment 4—Raw Water & Service Water Headers

RECEIVED
SEP 19 2019
Dept of Ecology
Central Regional Office

*PUD No. 1 of Chelan County
PO Box 1231
Wenatchee, WA 98807*

Rocky Reach Hydroelectric Project

9330-FP-3A

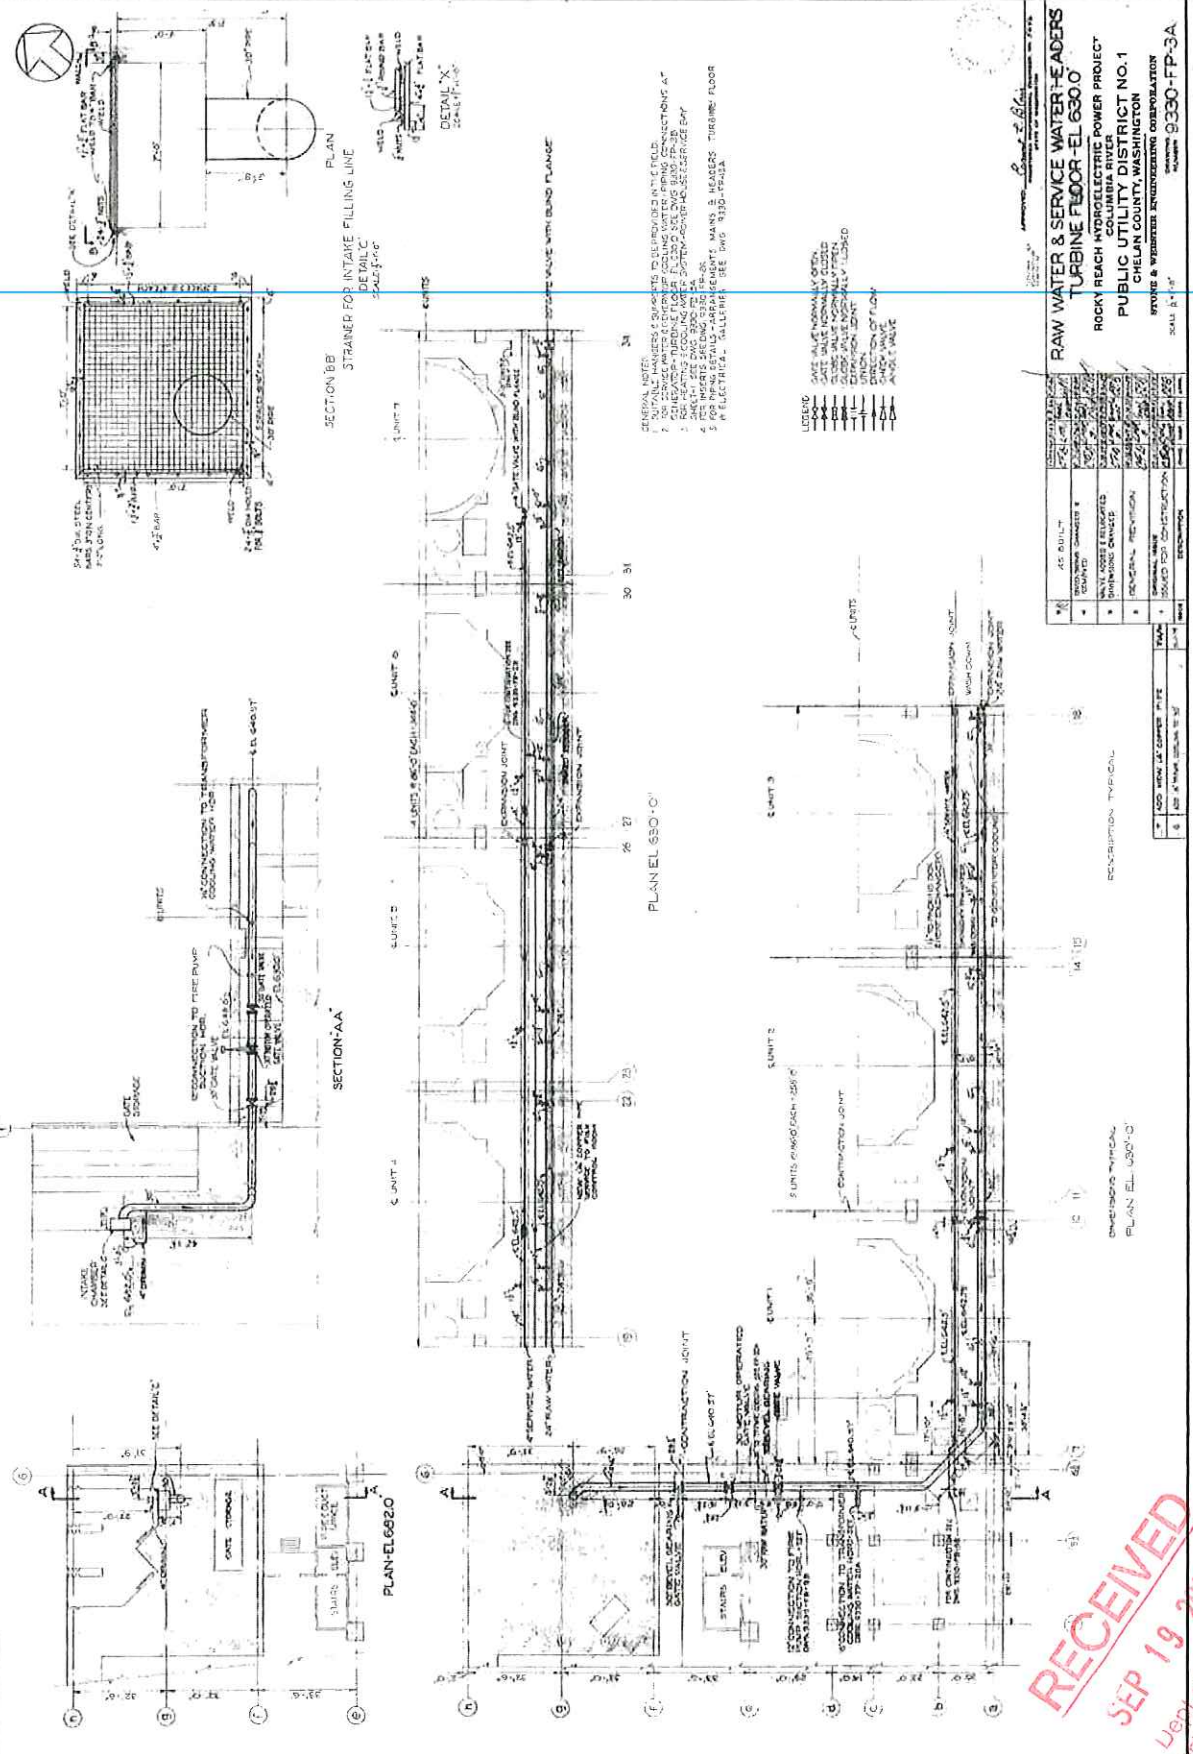

RECEIVED
SEP 19 2019
Dept of Ecology
Central Regional Office