



T.39N. R.33E. W.M.

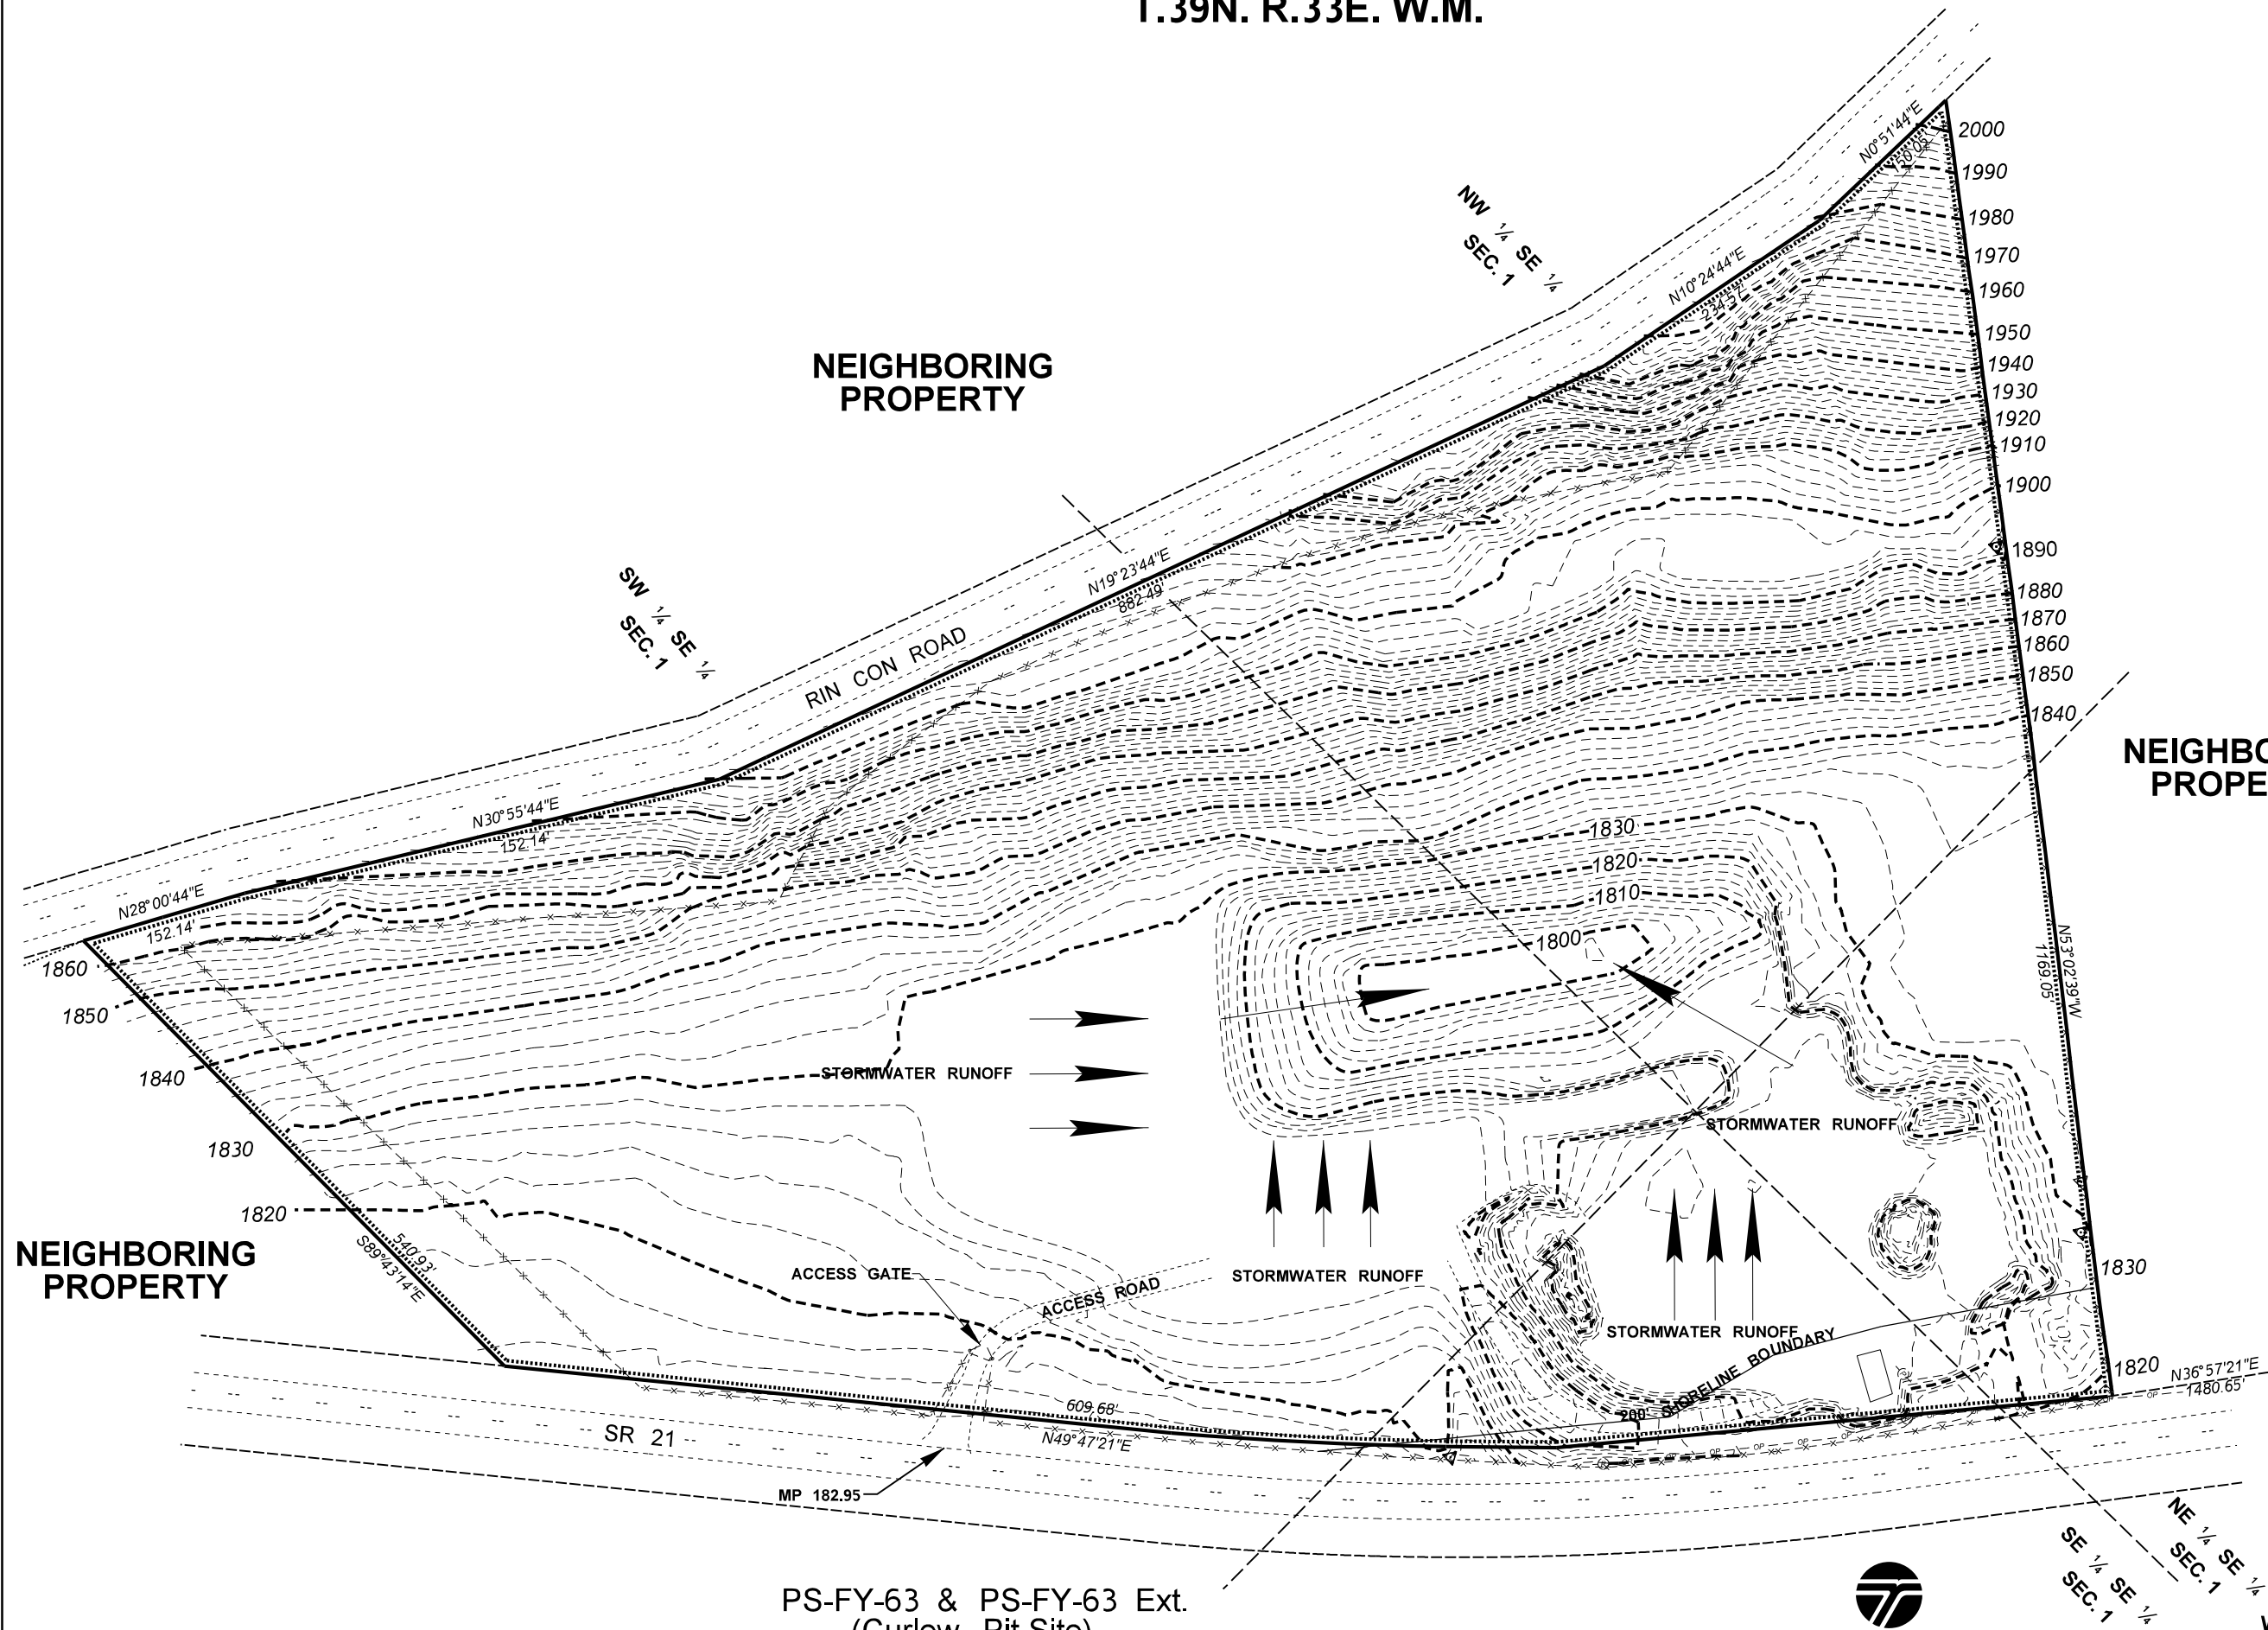

PS-FY-63 & PS-FY-63 Ext.
(Curlew Pit Site)

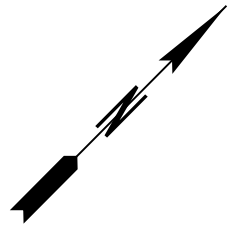

PS-FY-63
CURLEW PIT SITE
FERRY COUNTY
WATER QUALITY SITE MAP
SHEET 1 OF 1
WATER QUALITY PERMIT NO. WAG507154