



# Tacoma Railyard Storm and Sanitary Drainage System

## Stormwater discharges to Erdahl Ditch

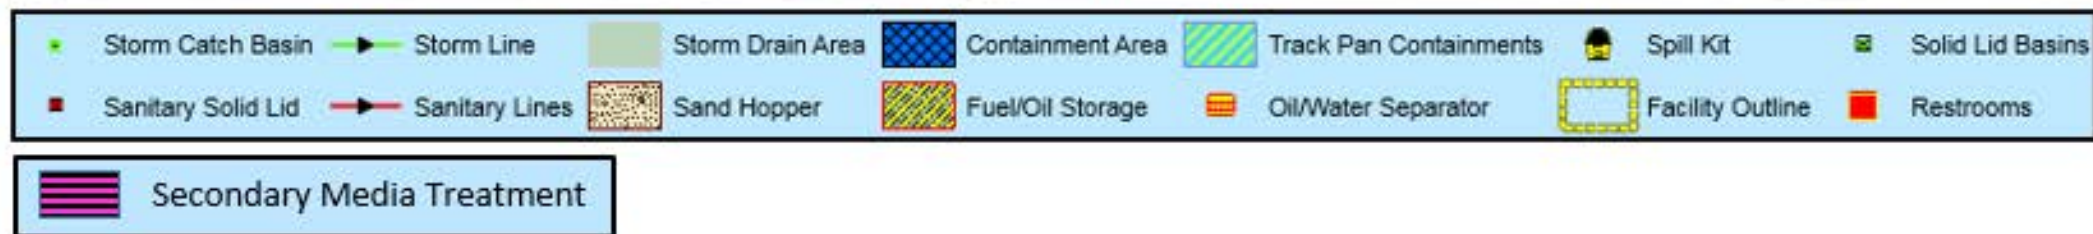

1 inch = 69 feet

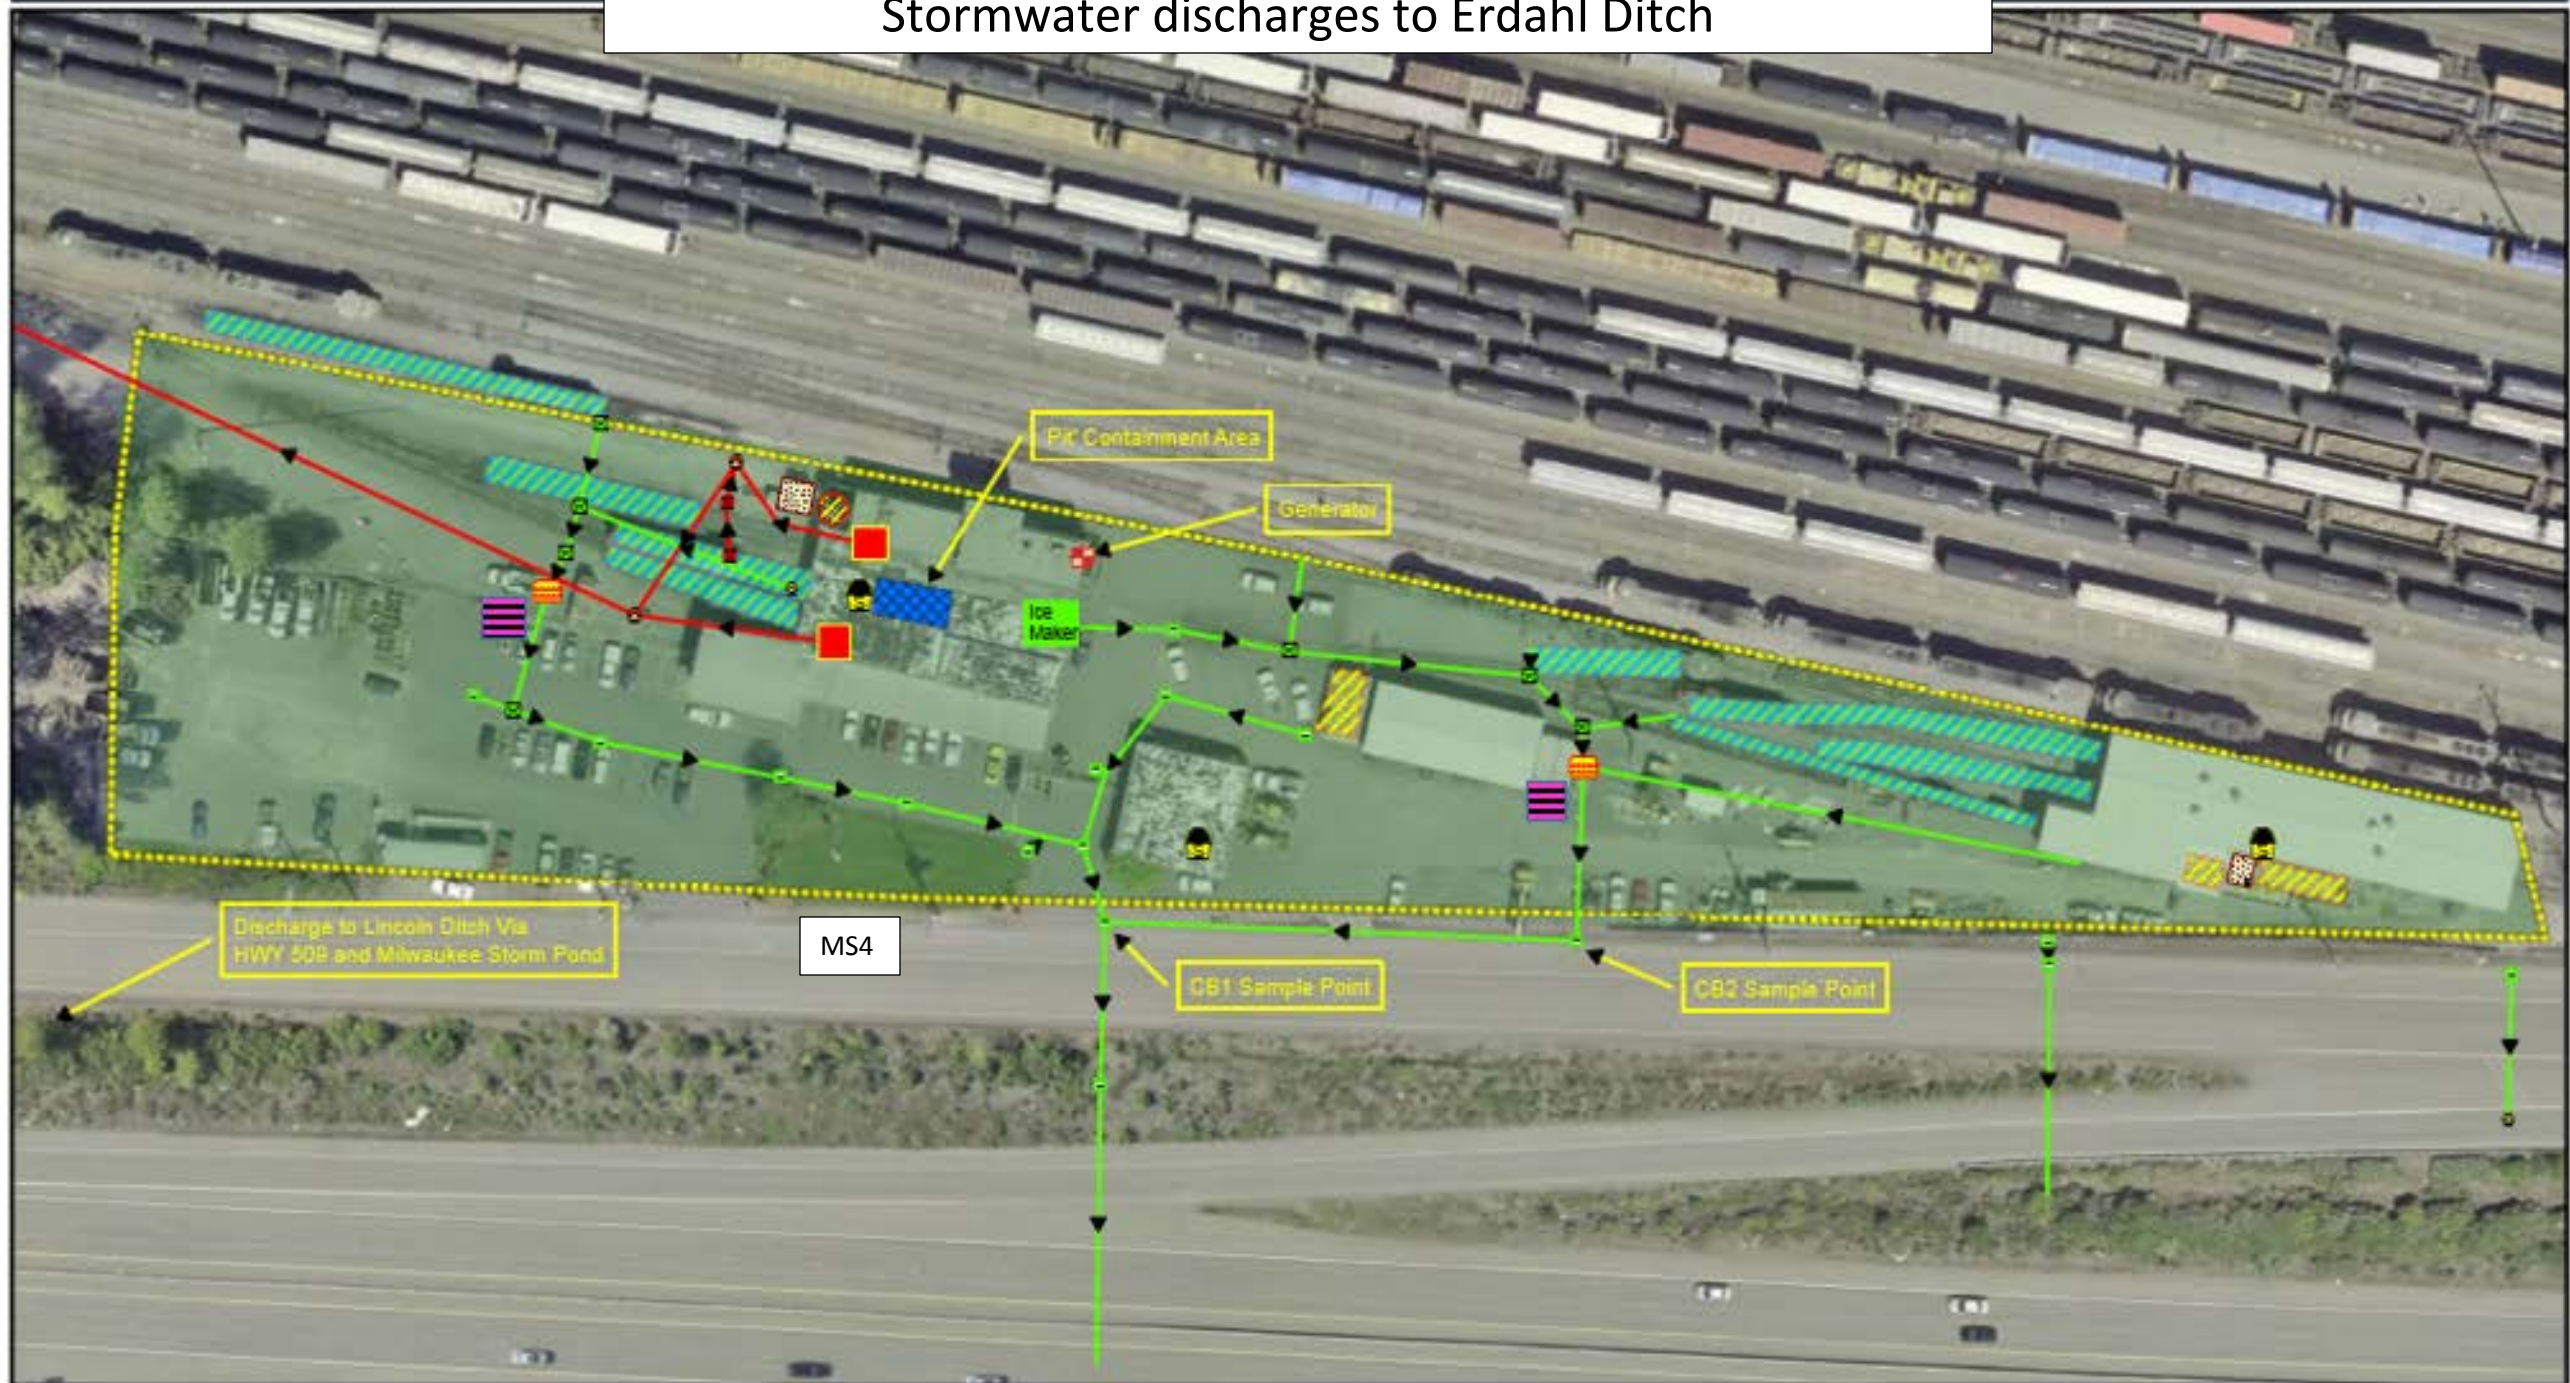