


NOTE:
 THIS MAP IS BASED ON A COMPARISON OF AERIAL PHOTOS
 AND TOPOGRAPHIC SURVEYS. THE TOPOGRAPHY HAS BEEN
 ONLY BE CONSIDERED APPROXIMATE.

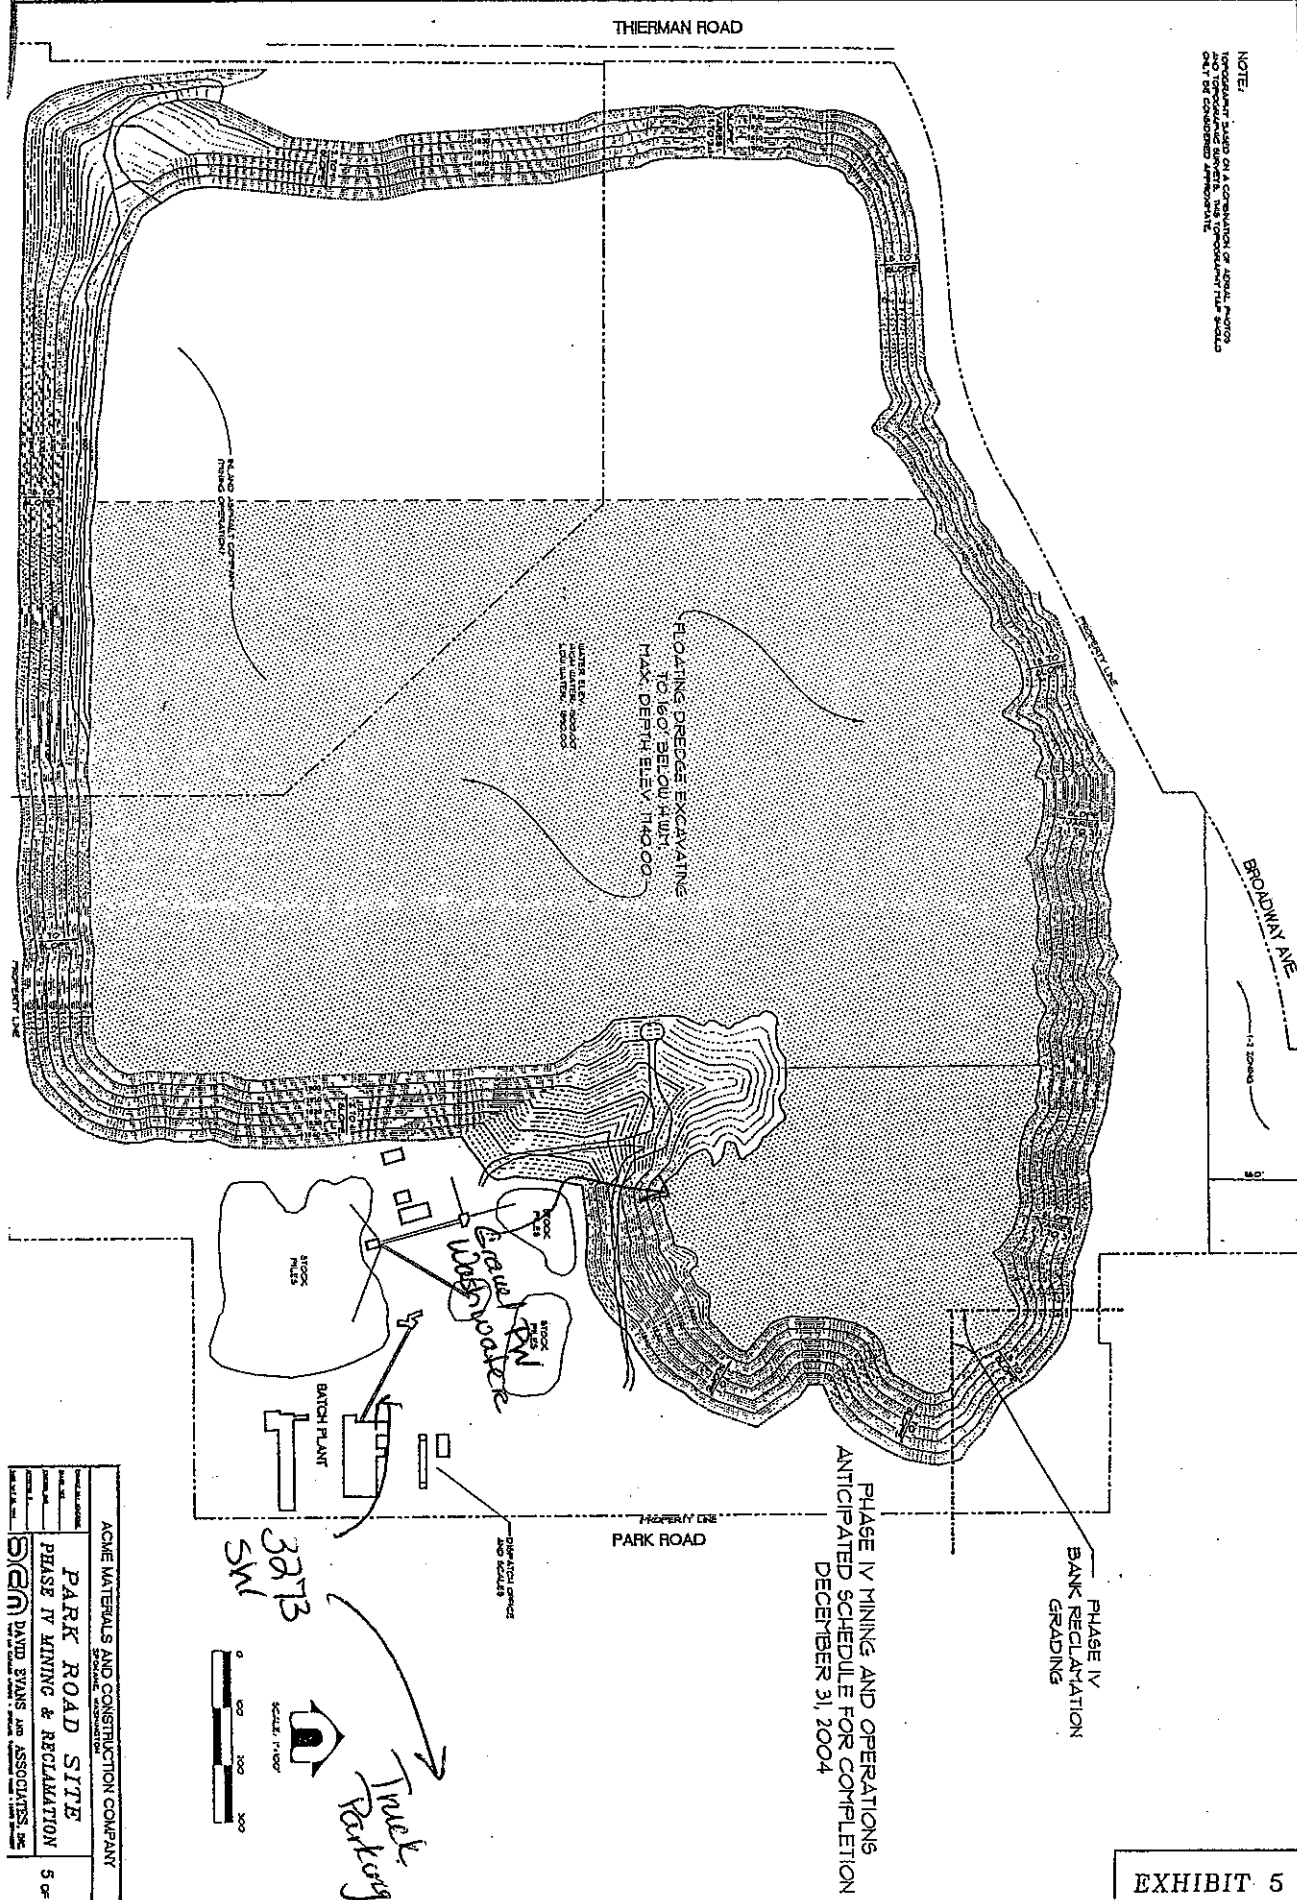

ACME MATERIALS AND CONSTRUCTION COMPANY	
PROJECT NAME	PARK ROAD SITE
DATE	5 OF
PHASE IV MINING & RECLAMATION	
BY: DAVID EVANS AND ASSOCIATES, INC.	