


File name: \\pbsen\lan\Projects\67000\67677\67677-001\Civil\CAD\Working\Exhibits\67677-001_Ecology\SiteMap.dwg Layout Tab: FIG 1 User: Allison Wilson CAD Plot Date/Time: 2/25/2022 3:52:16 PM

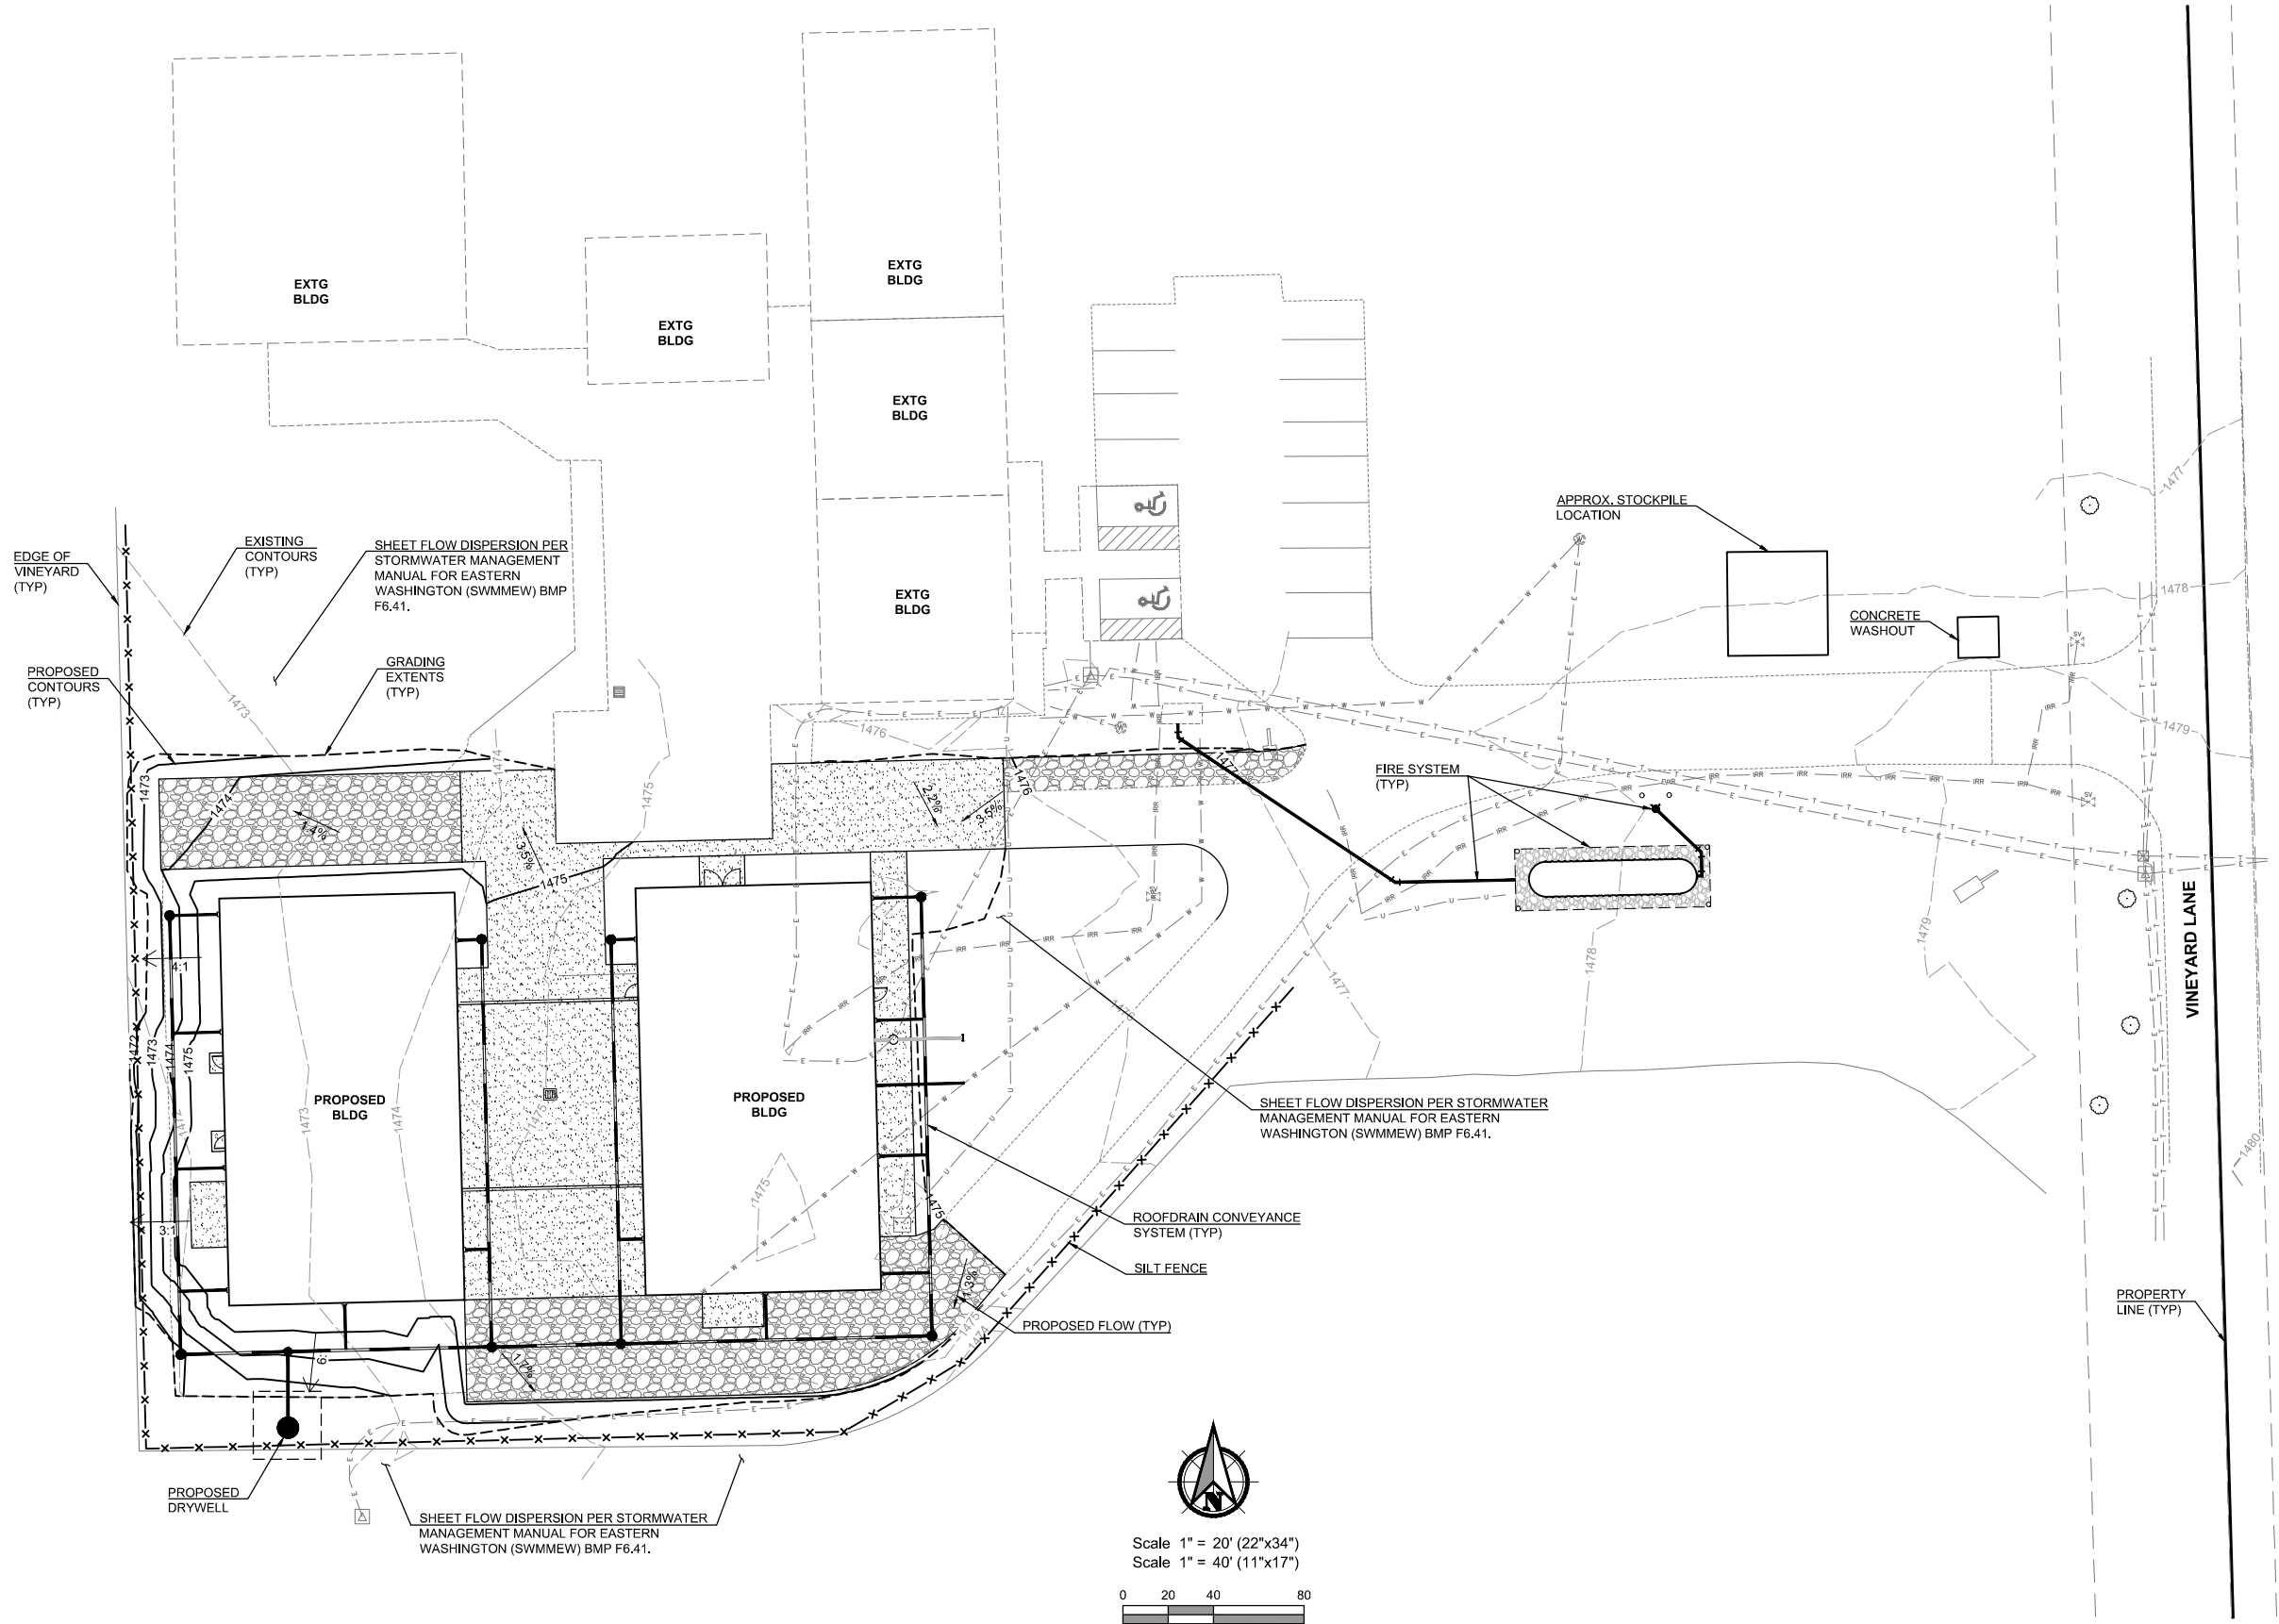

Scale 1" = 20' (22"x34")
Scale 1" = 40' (11"x17")



Full Size Sheet Format Is 22x34; If Printed Size Is Not 22x34, Then This Sheet Format Has Been Modified & Indicated Drawing Scale Is Not Accurate.

PBS Engineering and
Environmental Inc.
5 N Cadville St. Ste 200
Walla Walla, WA 99362
509.850.3020
pbsusa.com



SITE IMPROVEMENT PLAN FOR:
WALLA WALLA VINTNERS FACILITIES
A SITE LOCATED IN WALLA WALLA COUNTY, WASHINGTON



Know what's below.
Call before you dig.

DESIGNED:
ANW/PVR
CHECKED:
TAB

FEBRUARY 2022
67677.001

SHEET ID

EX1

SHEET 1 OF 1