


C:\Program Files\Autodesk\AutoCAD 2021\Drawing1.dwg

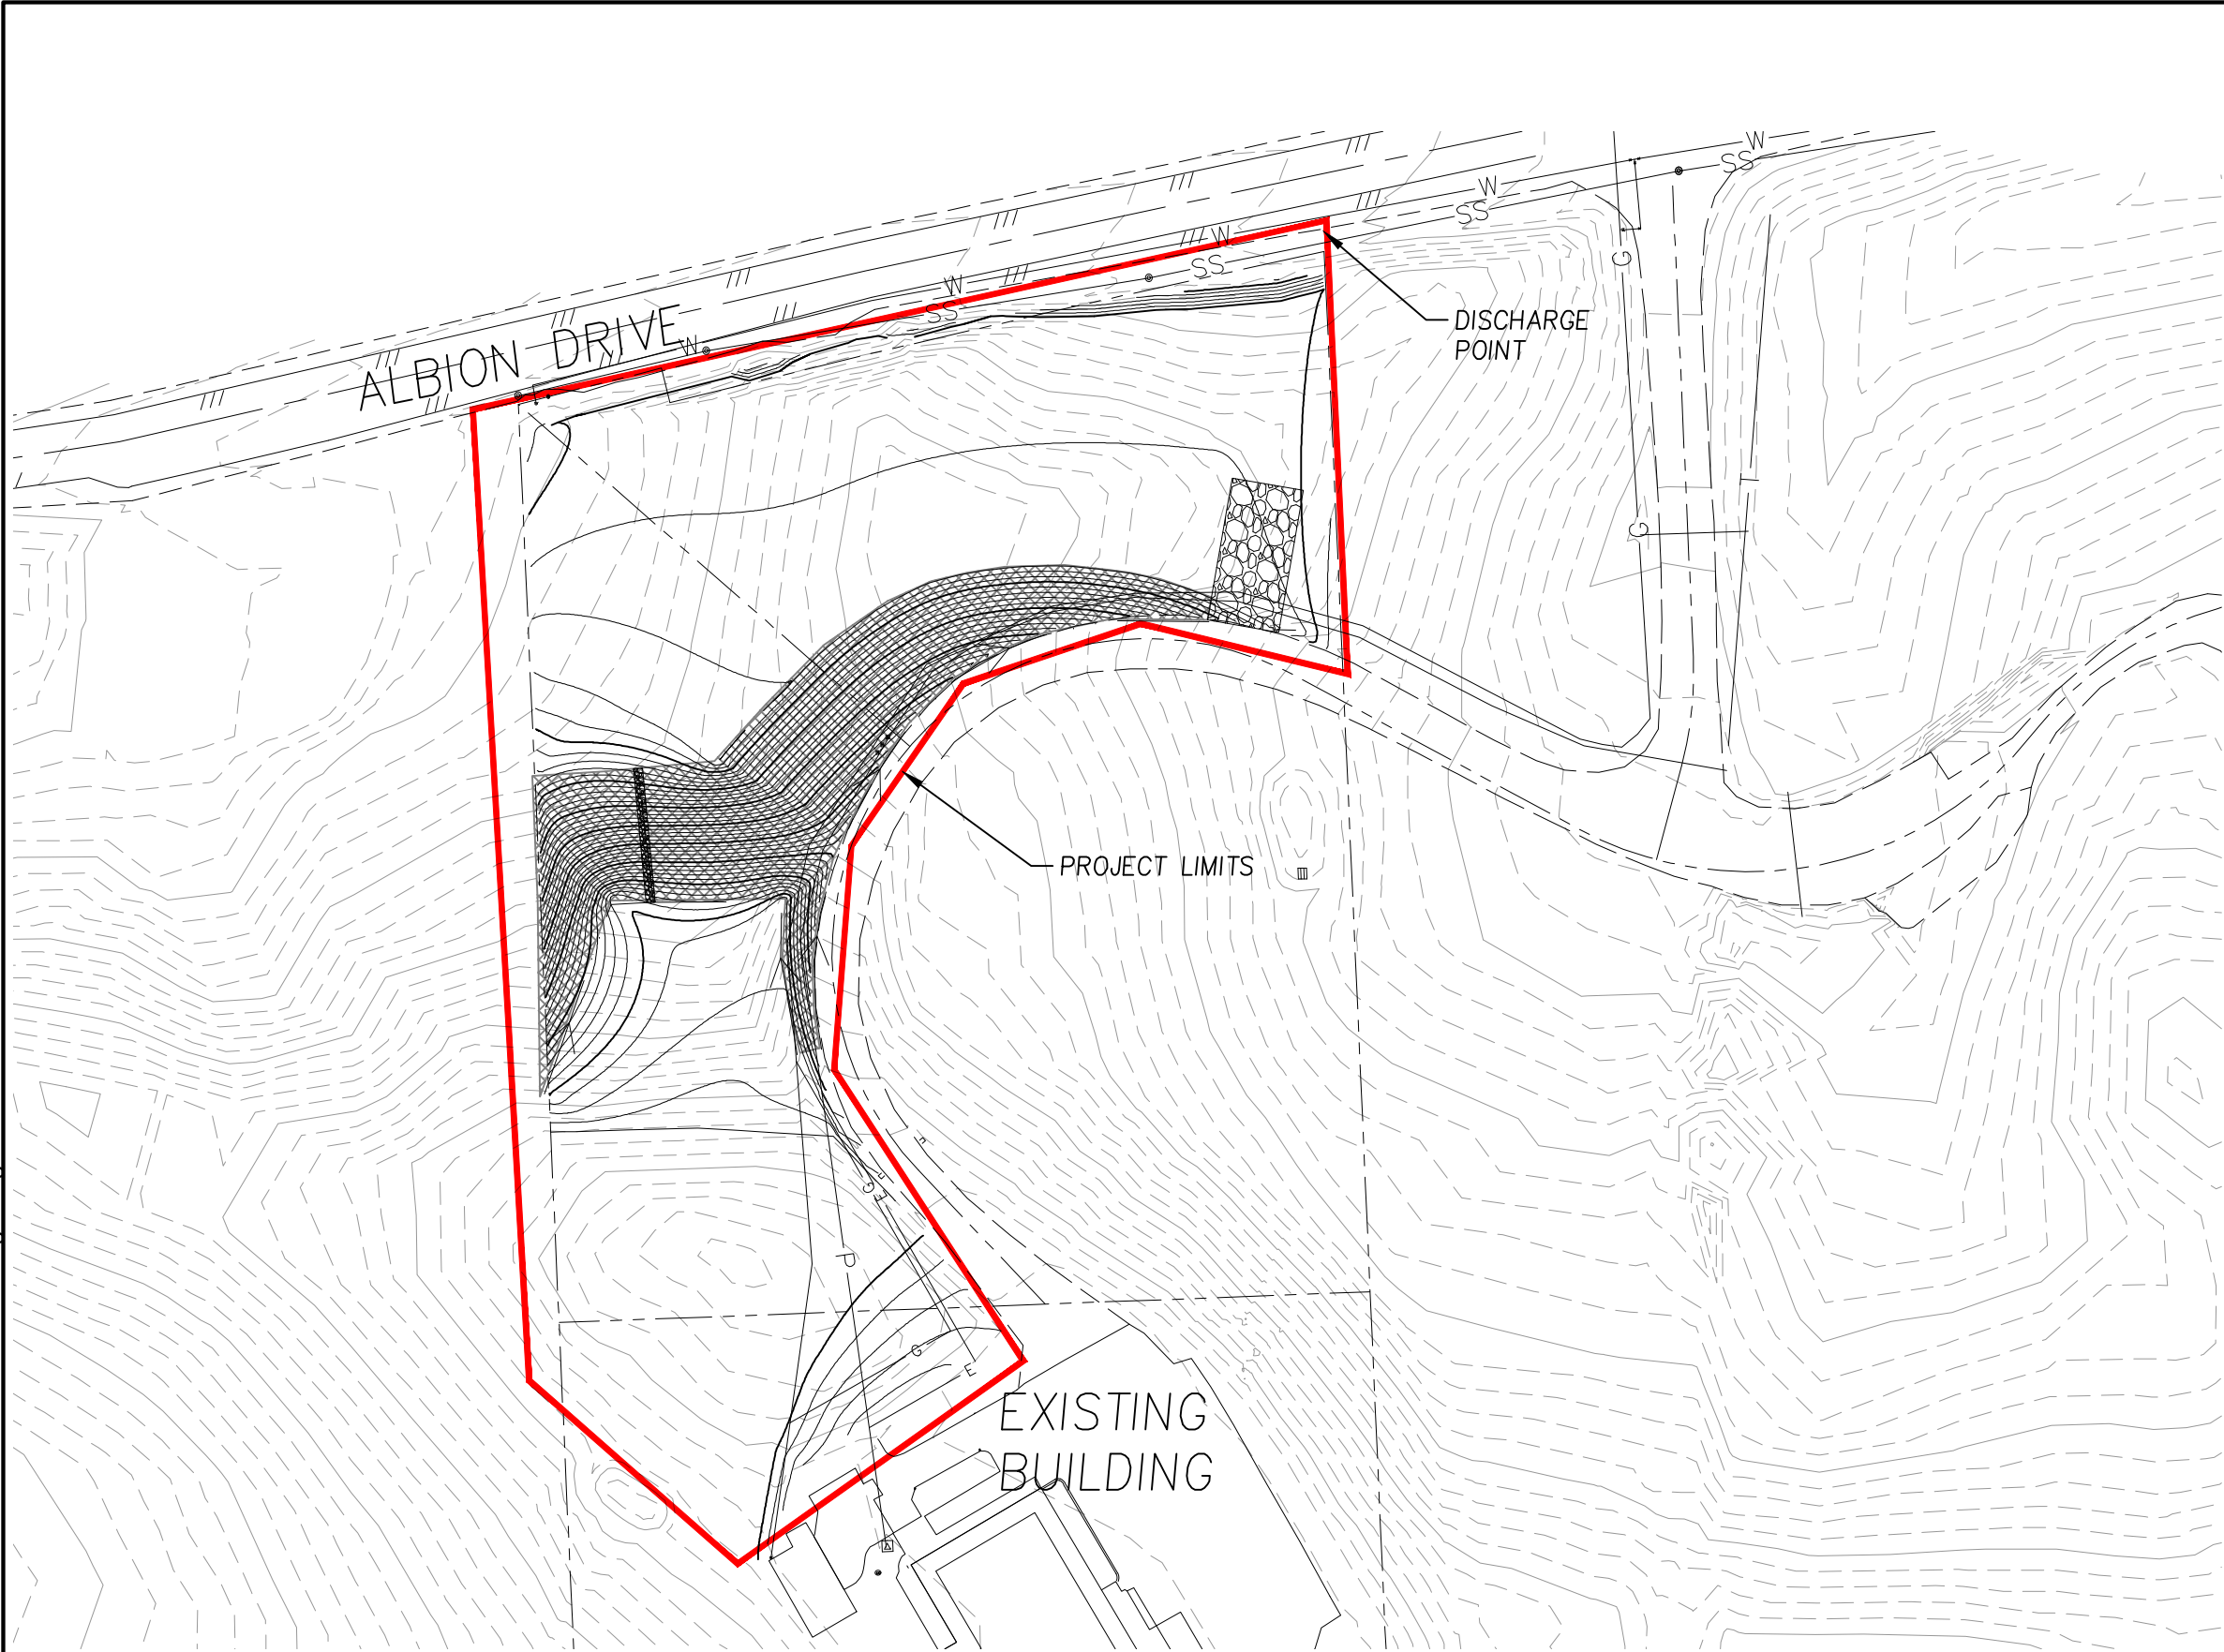

CONSTRUCTION STORMWATER GENERAL PERMIT BOUNDARY

VMRD GRADING

PULLMAN, WA

SYN TIER
Engineering, Inc.
405 SE Bishop Blvd, Suite 2 Pullman, WA 99163
www.SynTierEng.com 509.339.6187

SHEET NO.	DESIGNED:		ATS
	DRAWN:		ATS
	CHECKED:		SAS
JOB NO.	DATE	NO.	DESCRIPTION
	R E V I S I O N S		
DATE		JULY 18, 2022	
VRD-01		C1	