

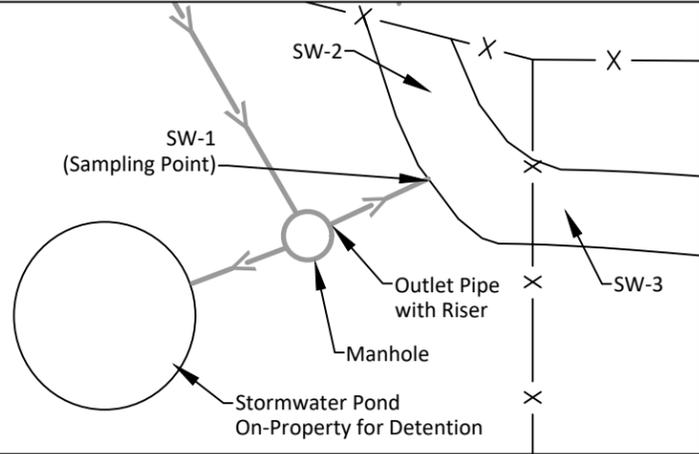


Landau Associates | G:\Projects\732\001\100\110\F02StormwaterConveyance.dwg | 2/6/2023 3:34 PM | jvaluzzi

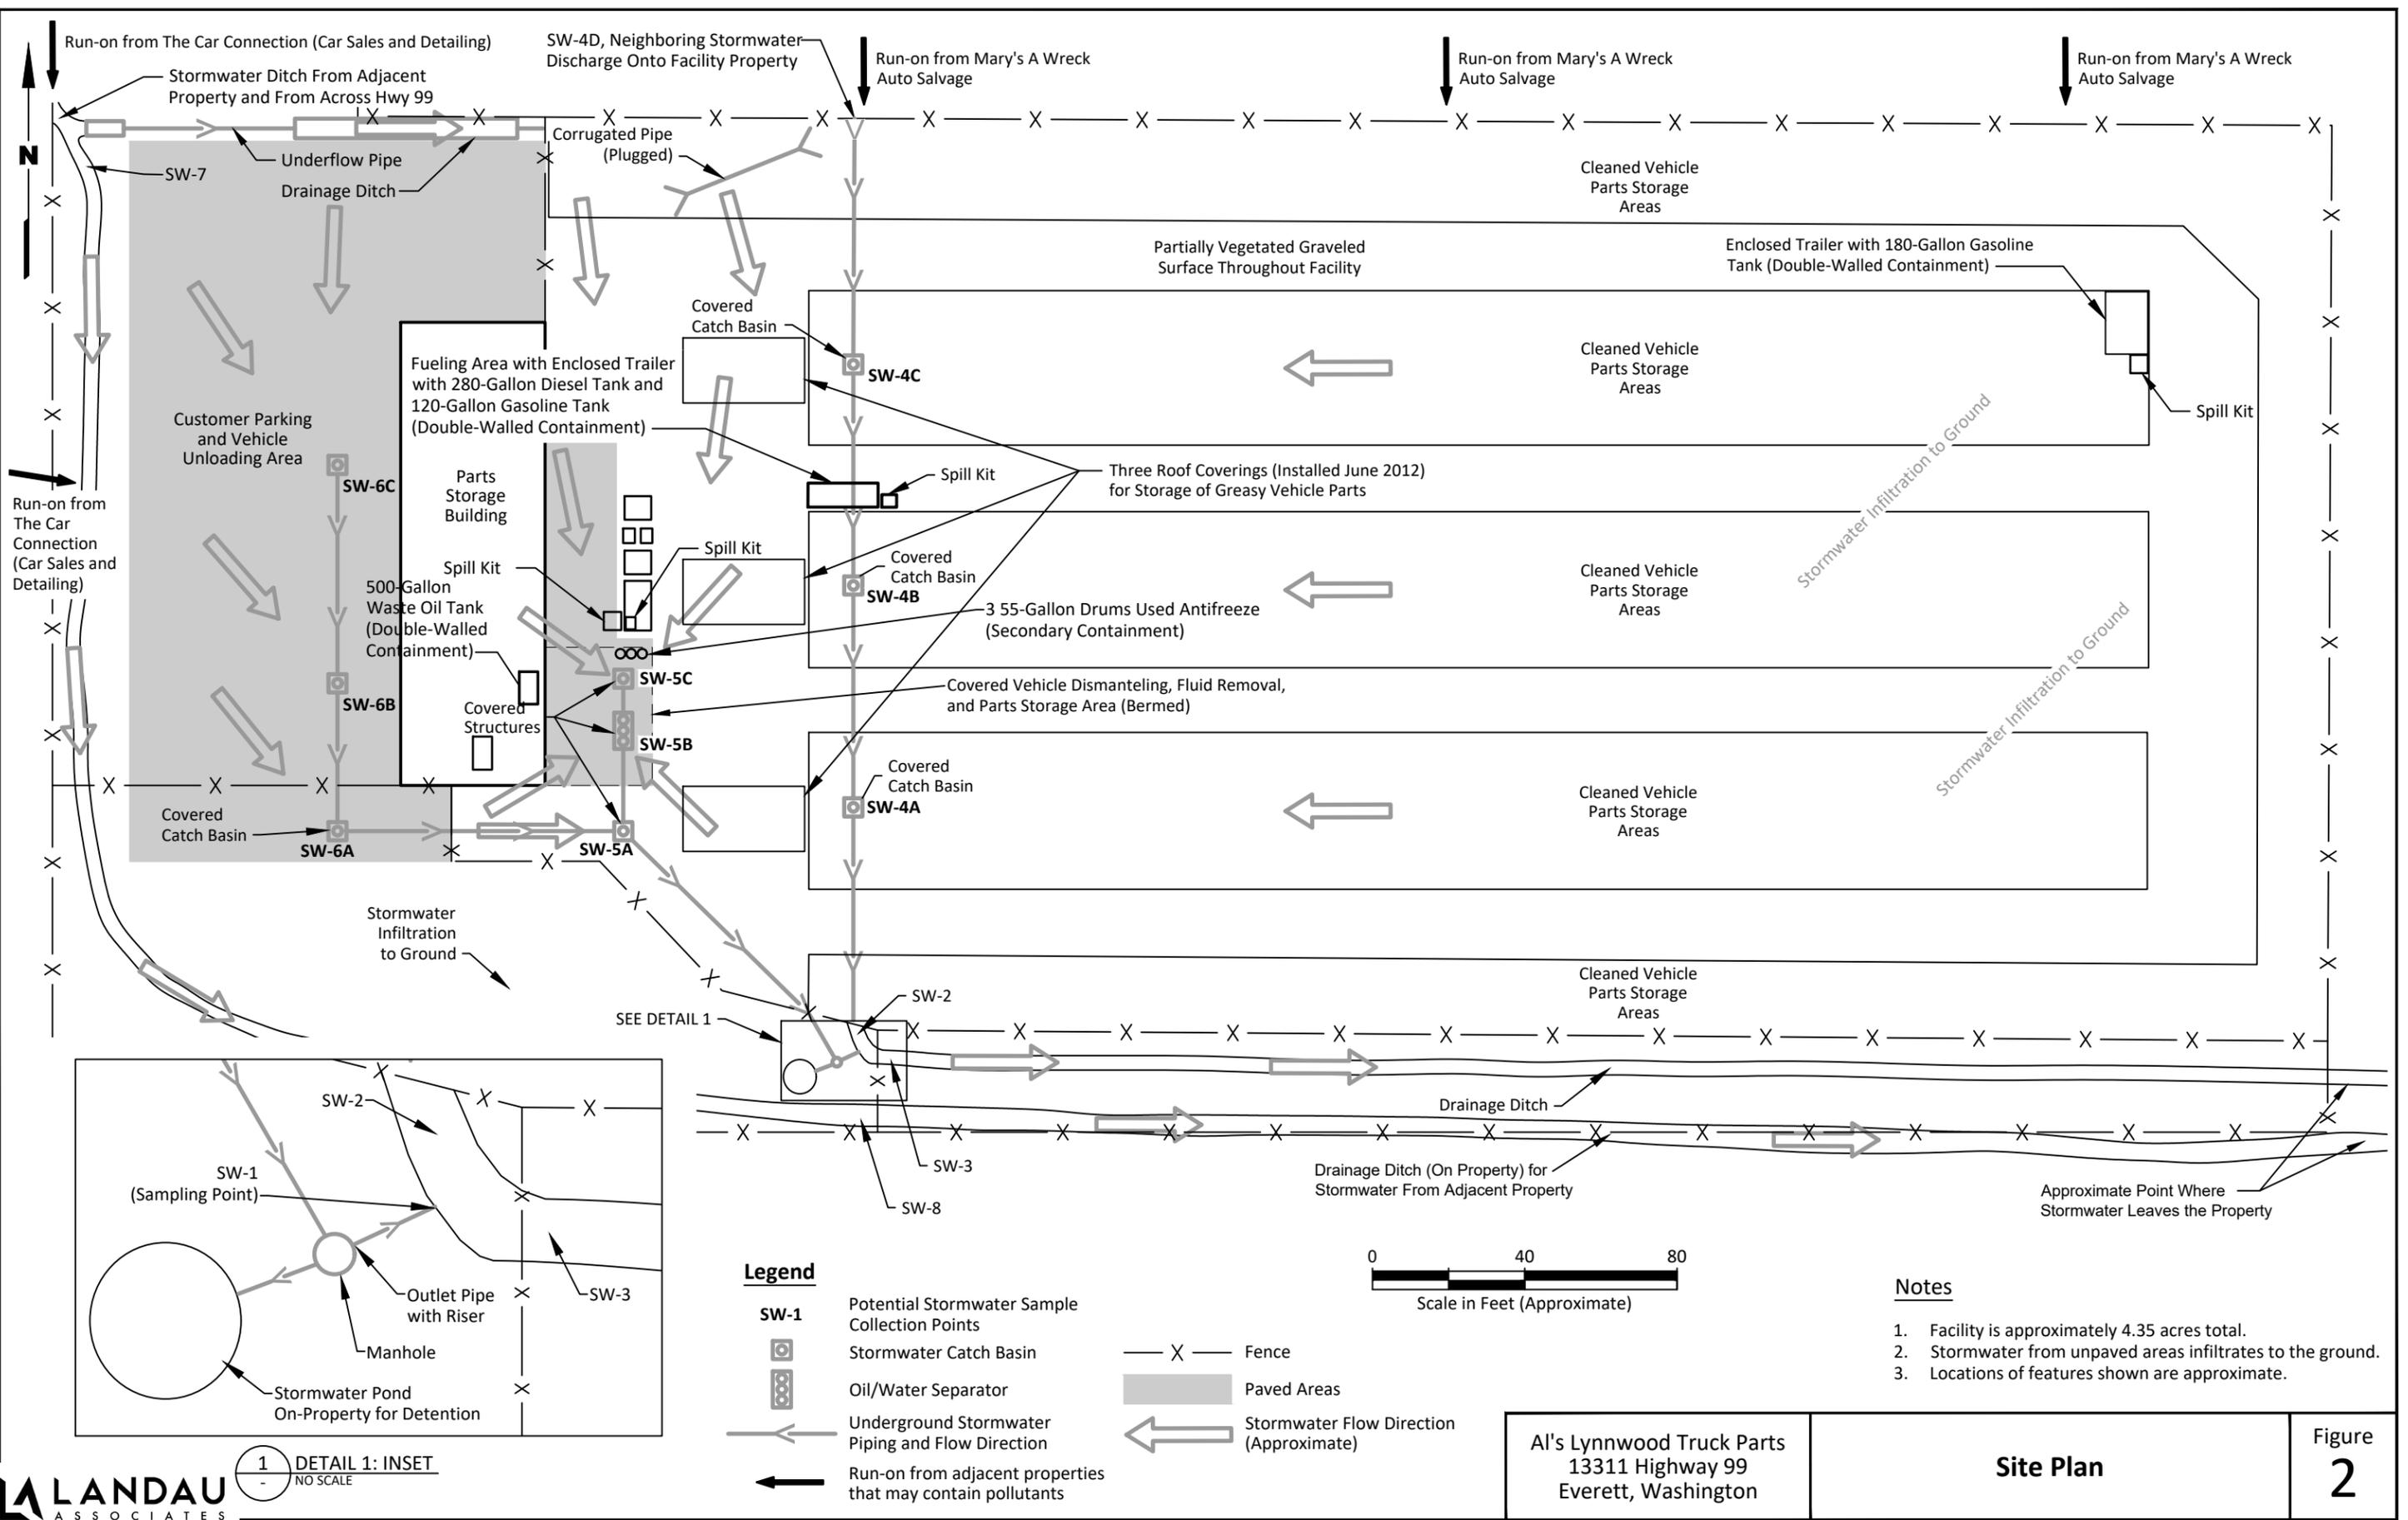

- Legend**
- SW-1 Potential Stormwater Sample Collection Points
 - Stormwater Catch Basin
 - Oil/Water Separator
 - Underground Stormwater Piping and Flow Direction
 - Run-on from adjacent properties that may contain pollutants

- Fence
- Paved Areas
- Stormwater Flow Direction (Approximate)

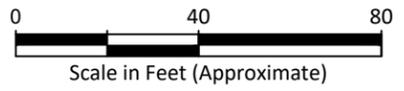

- Notes**
1. Facility is approximately 4.35 acres total.
 2. Stormwater from unpaved areas infiltrates to the ground.
 3. Locations of features shown are approximate.