


25  
25  
25

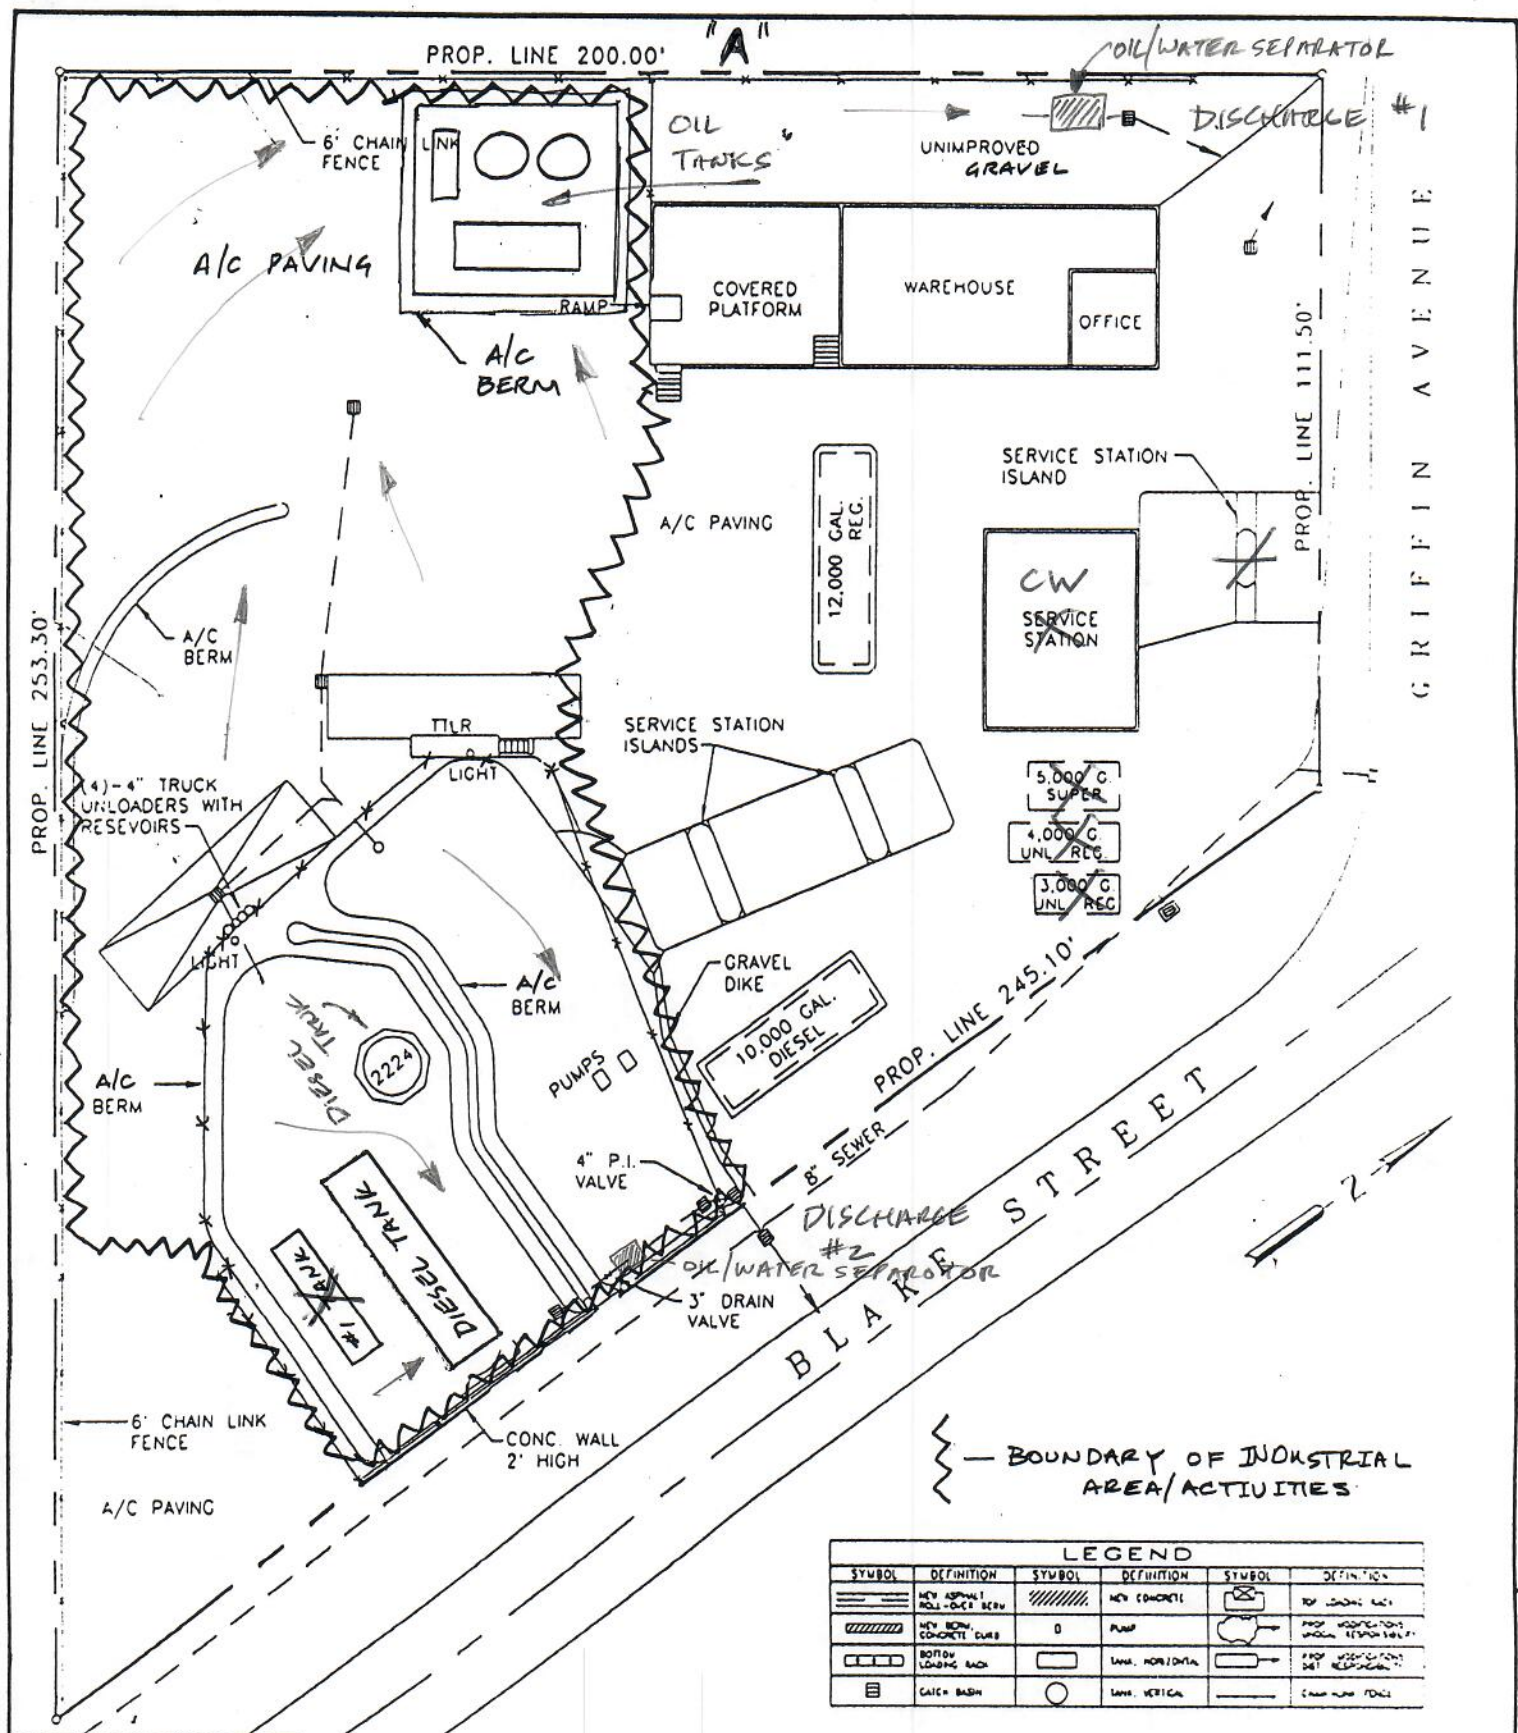

LEGEND					
SYMBOL	DEFINITION	SYMBOL	DEFINITION	SYMBOL	DEFINITION
	NEW ASPHALT ROLL-OVER BERM		NEW CONCRETE		TOP LOADING TANK
	NEW BERM CONCRETE CURB		PUMP		PROP. W/STATION W/OUT REPAIRS
	BOTTOM LOADING TANK		LINE, HORIZONTAL		PROP. W/STATION DET. REPAIRS
	CATCH BASIN		LINE, VERTICAL		CHAIN LINK FENCE

ENC 2247ENUM JOB# 92247

REV	DATE

JAMES OIL CO.  
BULK PLANT 0189  
ENUMCLAW, WASHINGTON  
**UNOCAL** 76

DRAWN JTM CRD  
APP'D  
SCALE 1" = 30'  
DATE 3/27/02  
1 SHEETS 1 OF 1