


Stormwater System Map

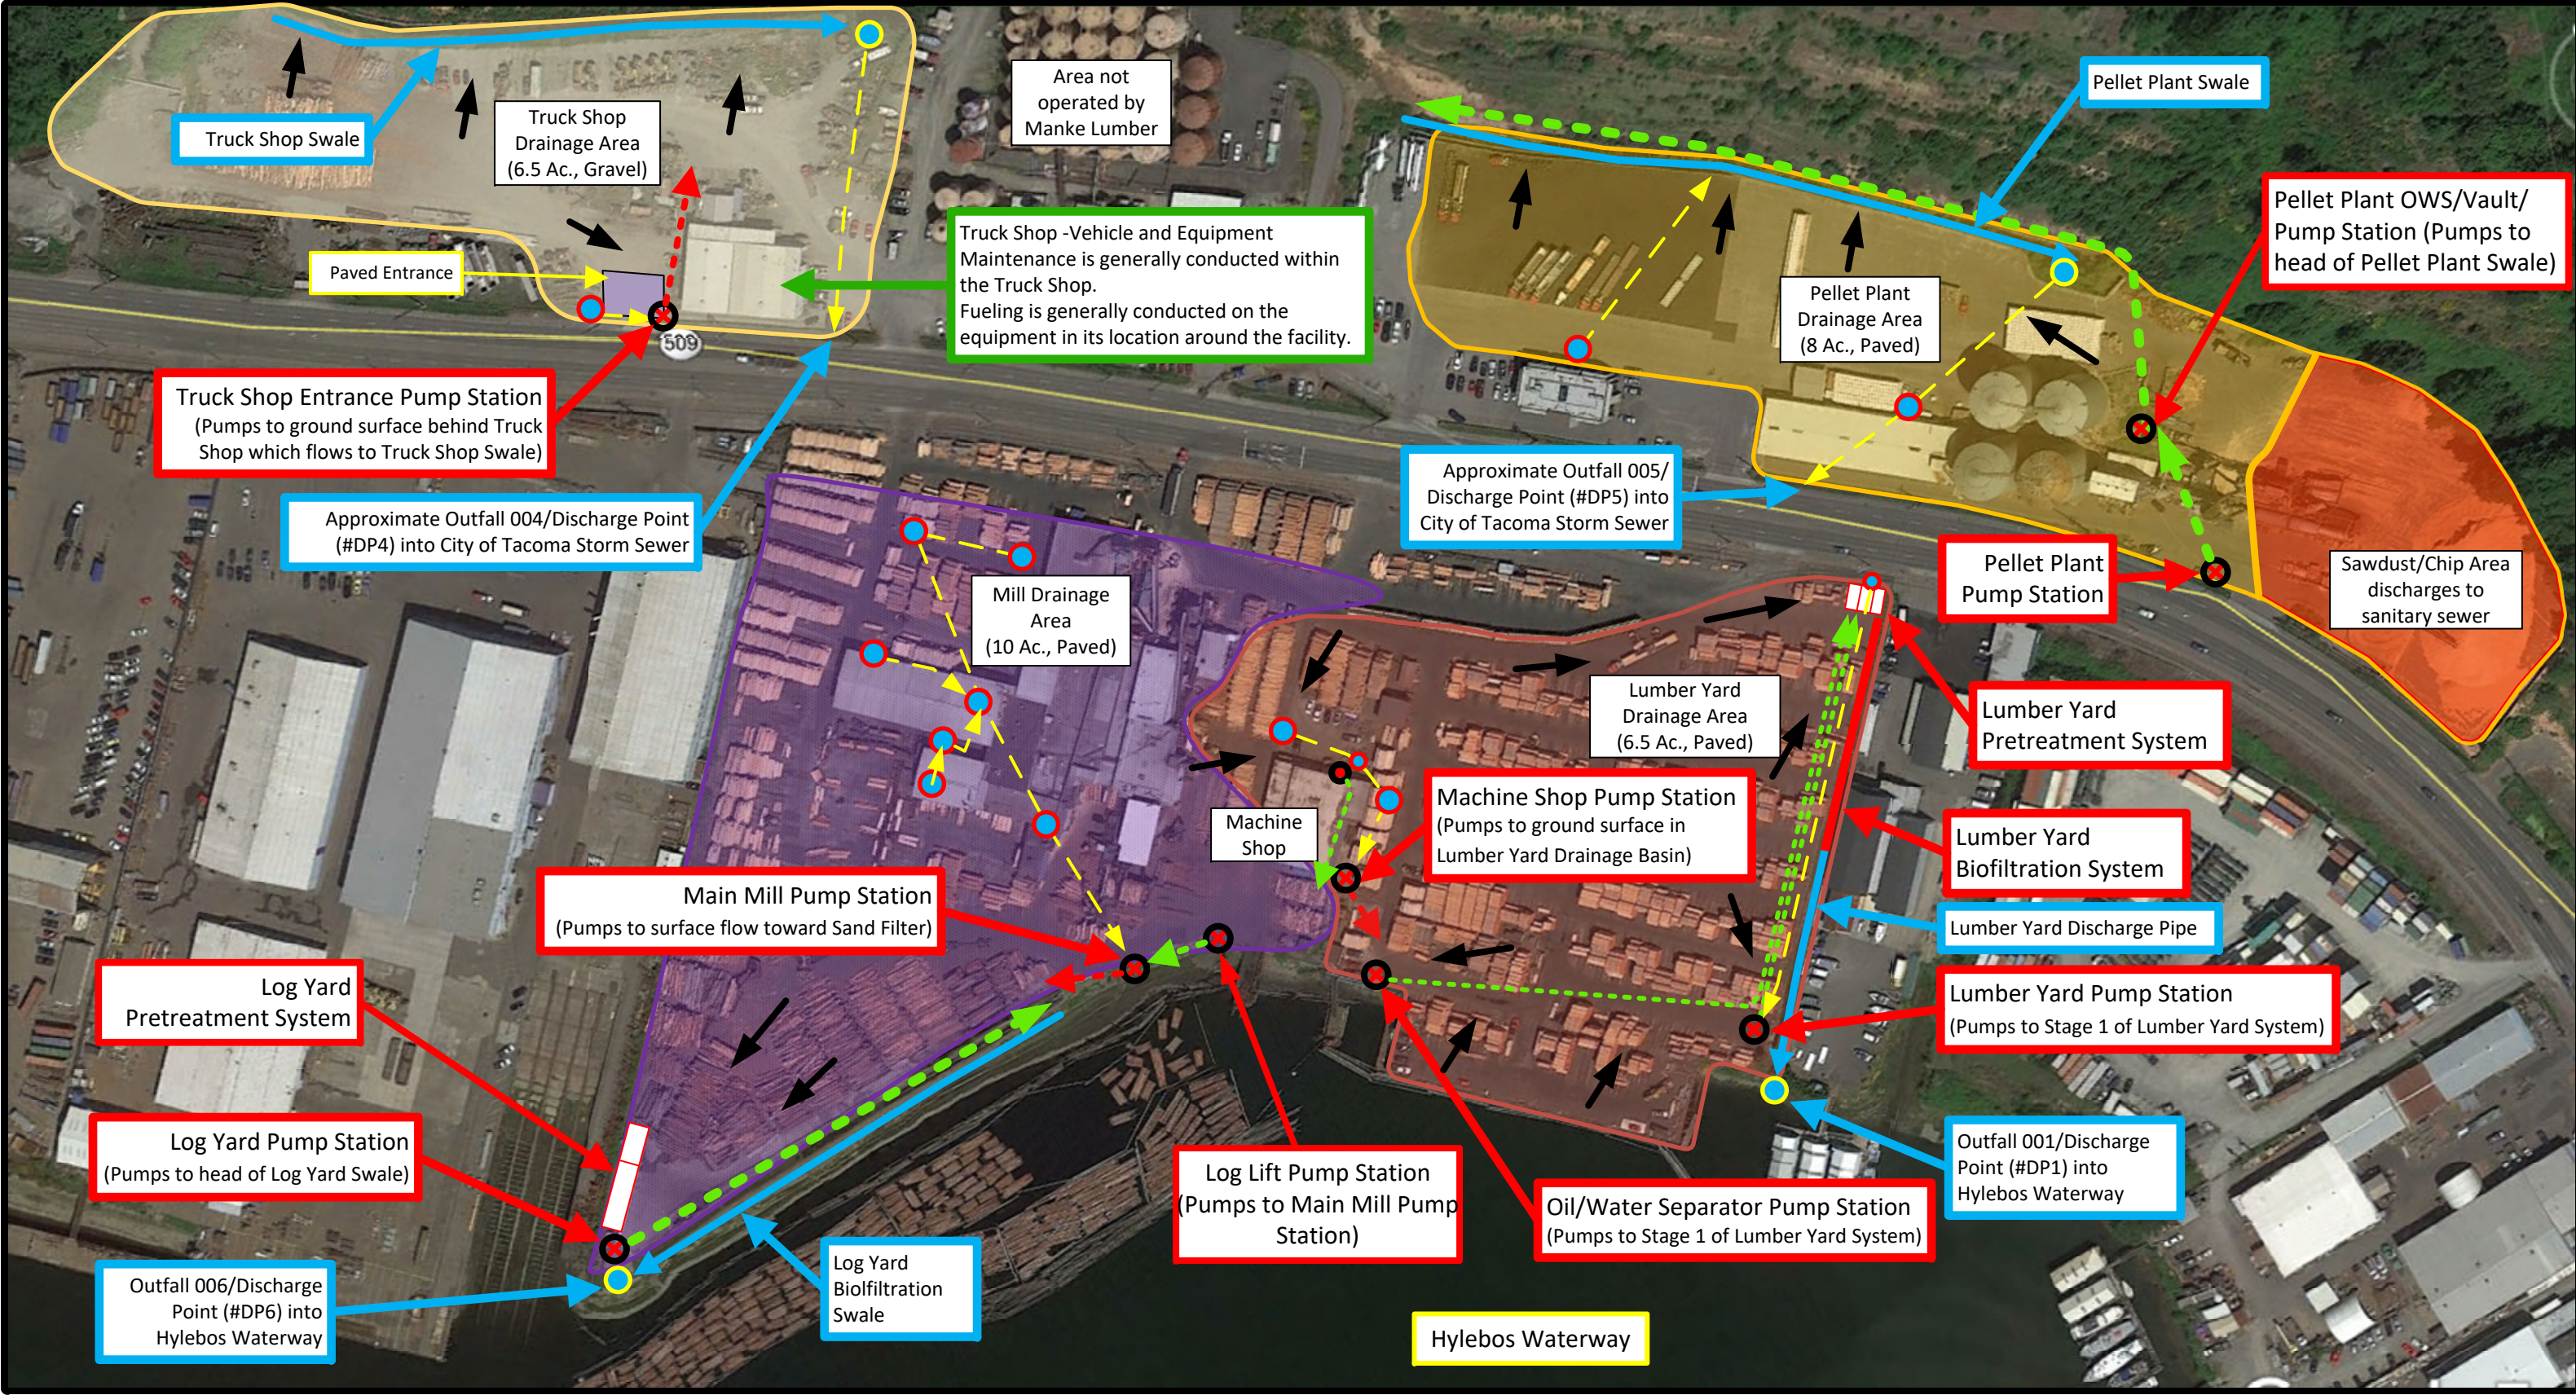

Sample Point

Catch Basin

Bioswale/Ditch

Pump to Surface

Pump Discharge Line

Pump Station

Storm Sewer

Surface Flow

**Legend**

N

Scale: 1 in. = 170 ft.

Facility Size = 31 ac.

Potential Pollutant Sources:

Fuel and oil from drips, leaks and spills and tire and brake wear can occur anywhere on the facility.

Sawdust and bark dust are generally present in the Mill and Log Yard areas or at the Pellet Plant, however the sawdust pile runoff is segregated and discharges to the city sanitary sewer.

Sediment is present in the gravel areas around the Truck Shop.